



MATERIALS KEY:

- ① LONGSPAN CLADDING PANELS-COLOUR GOOSWING GREY
- ② PRESSED METAL GUTTERING AND DOWNPIPES
- ③ CLADDING PANELS-COLOUR GOOSWING GREY
- ④ STEEL FIRE EXIT DOORS-COLOUR GREY
- ⑤ STEEL ROLLER SHUTTER DOOR.
- ⑥ CANOPY-CLADDING PANELS-COLOUR GREY

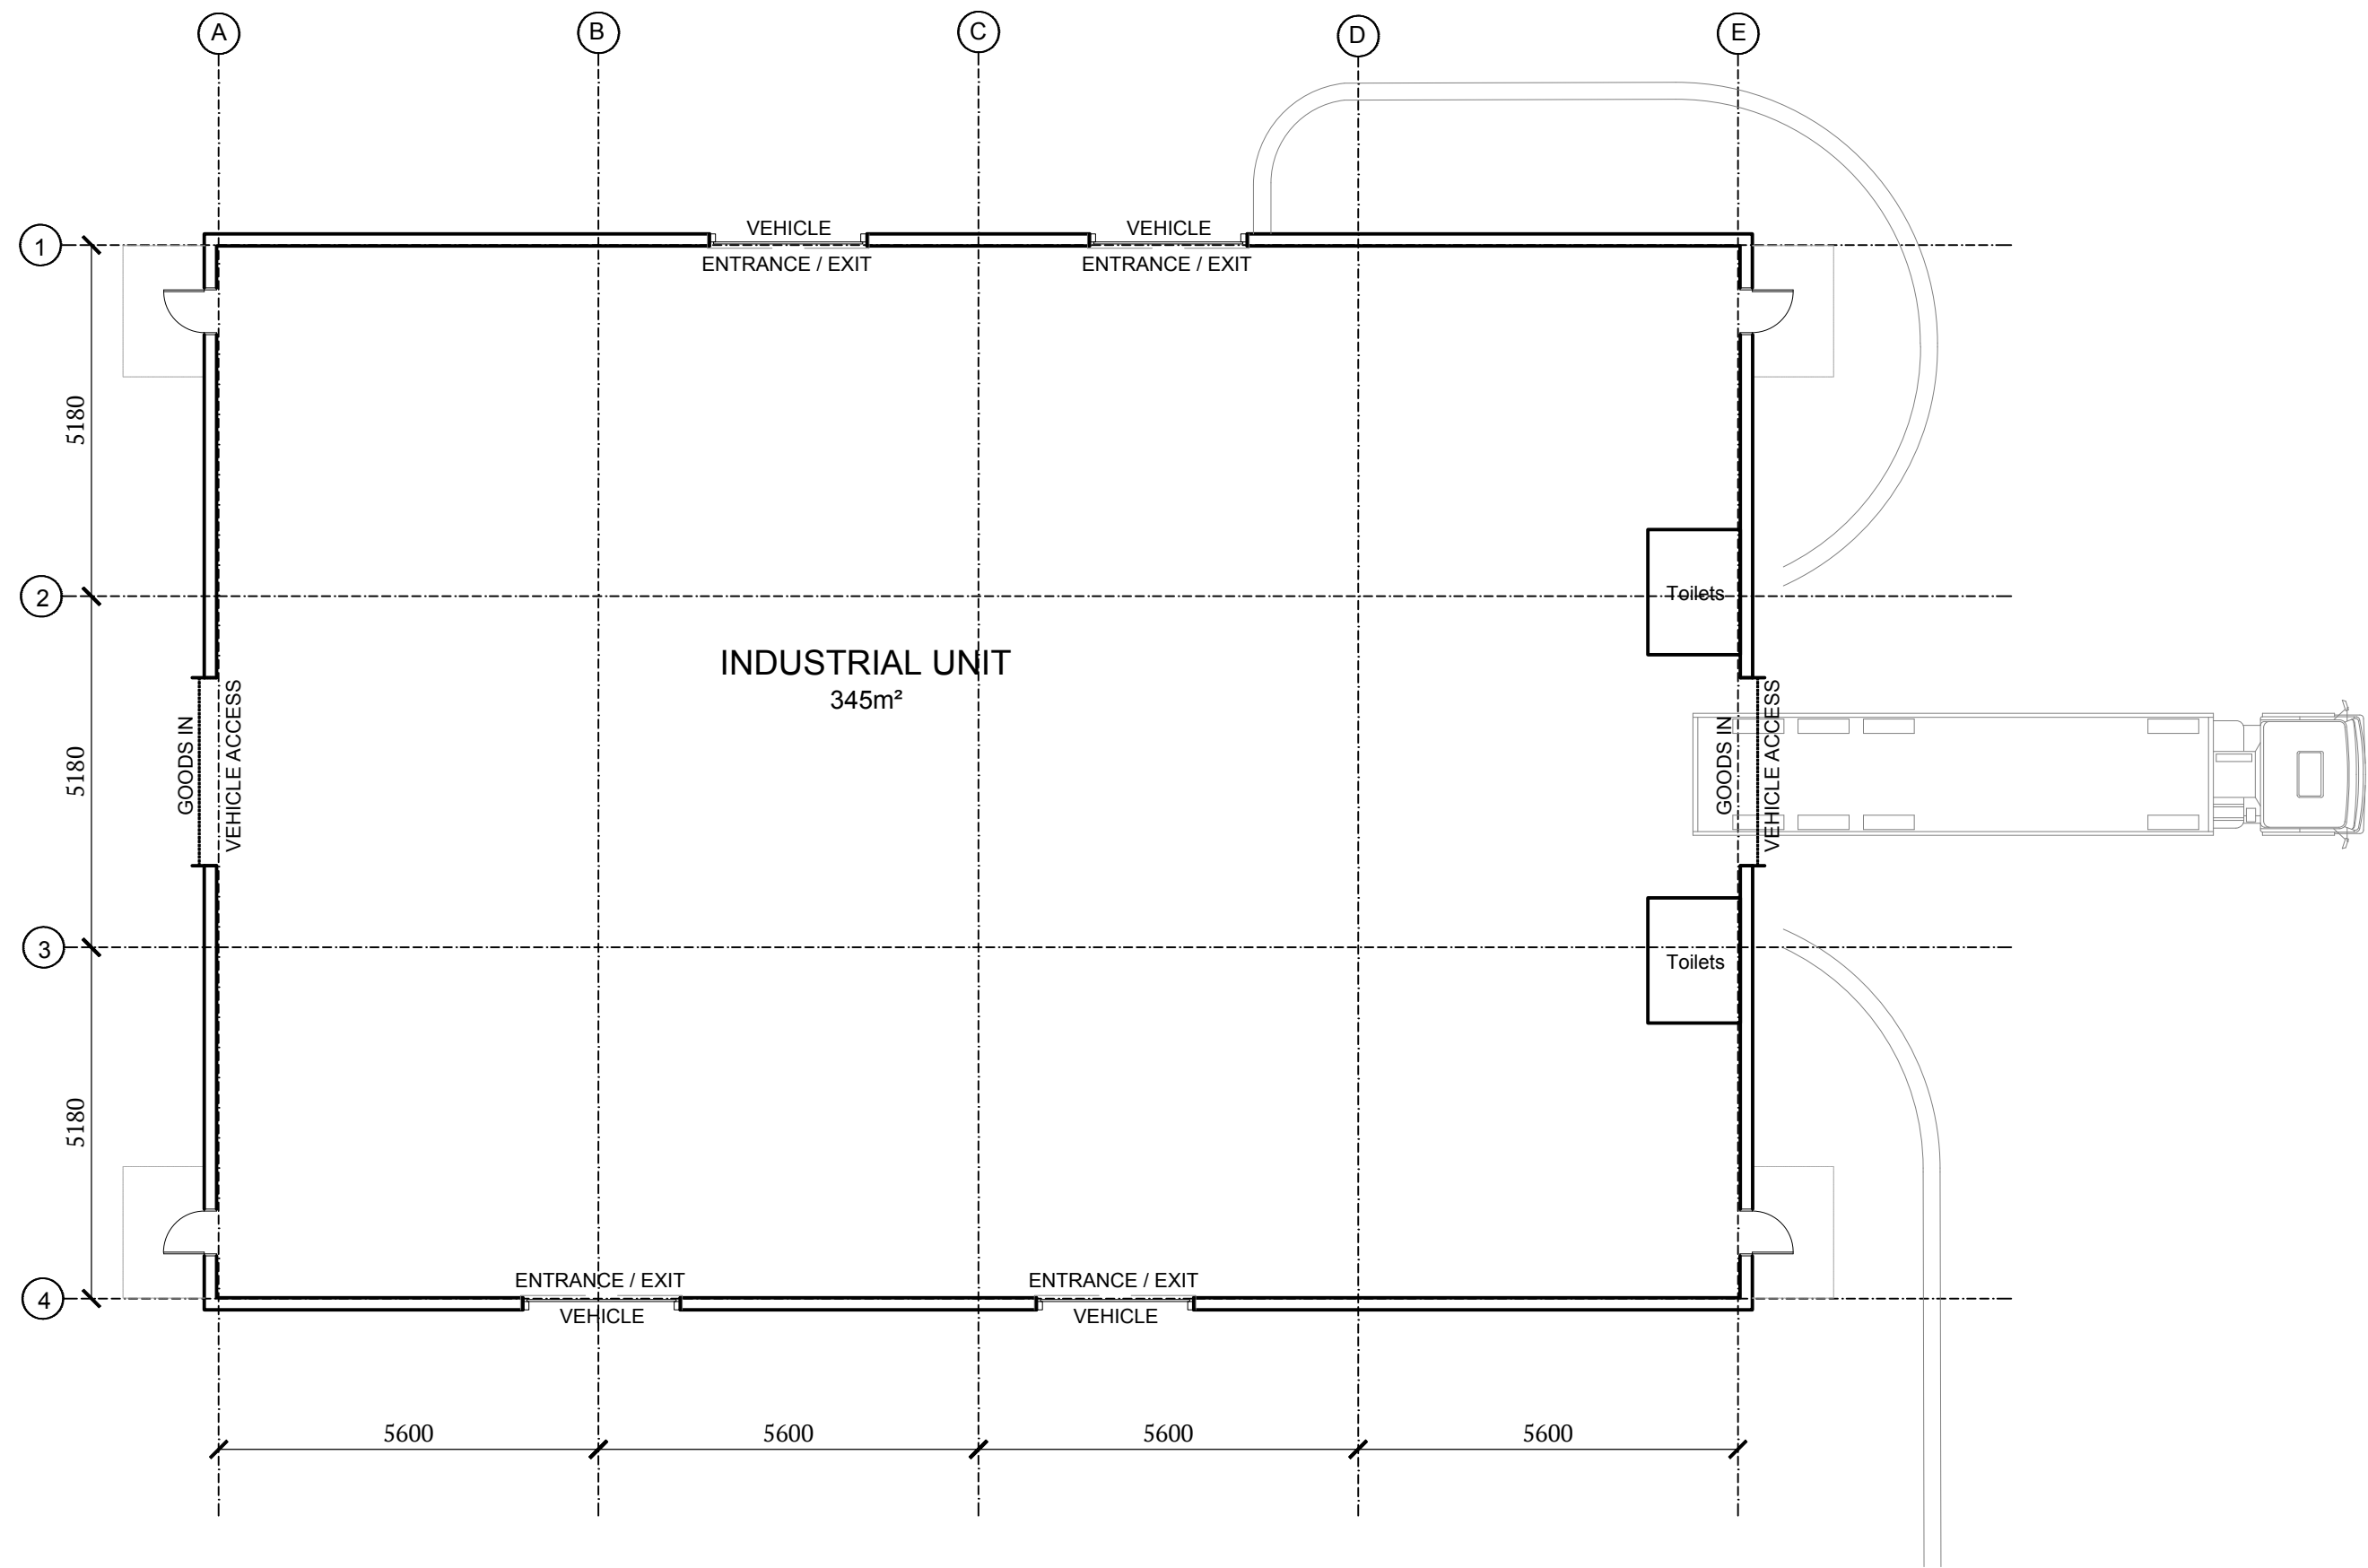

WAREHOUSE FLOOR PLAN - PROPOSED

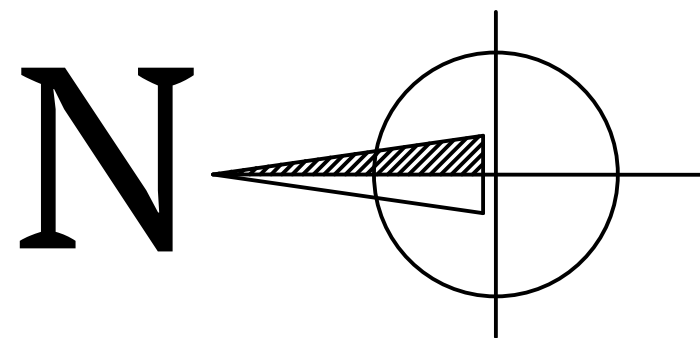

No.	XX	DD/MM/YY	A0/A1	Revision	Description
Rev	By	Date	Revision Note		

Pearce Bottomley LLP

10 High Street
Tadcaster
LS24 9AT

T: 0113 281 2000
E: pbp@pbarchitects.co.uk
W: www.pbarchitects.co.uk

Client
Dave Padgett

Darton Business Park, Barnsley Road,
Darton, Barnsley, S75 5QX

Project
Darton Business Park - Part demolition of existing
unit and new warehouse unit

Drawing Title
NEW WAREHOUSE - PLAN PROPOSED

File Name
5844-PBA-XX-XX-DR-A-0007

Status	Scale	Drawn	Checked	Date
PLANNING	1:100@A1	RTA		June 2024

Proj. Ref.	Drawing Number	Revision
5844 -	(00)07	- C02

Copyright Pearce Bottomley LLP

