



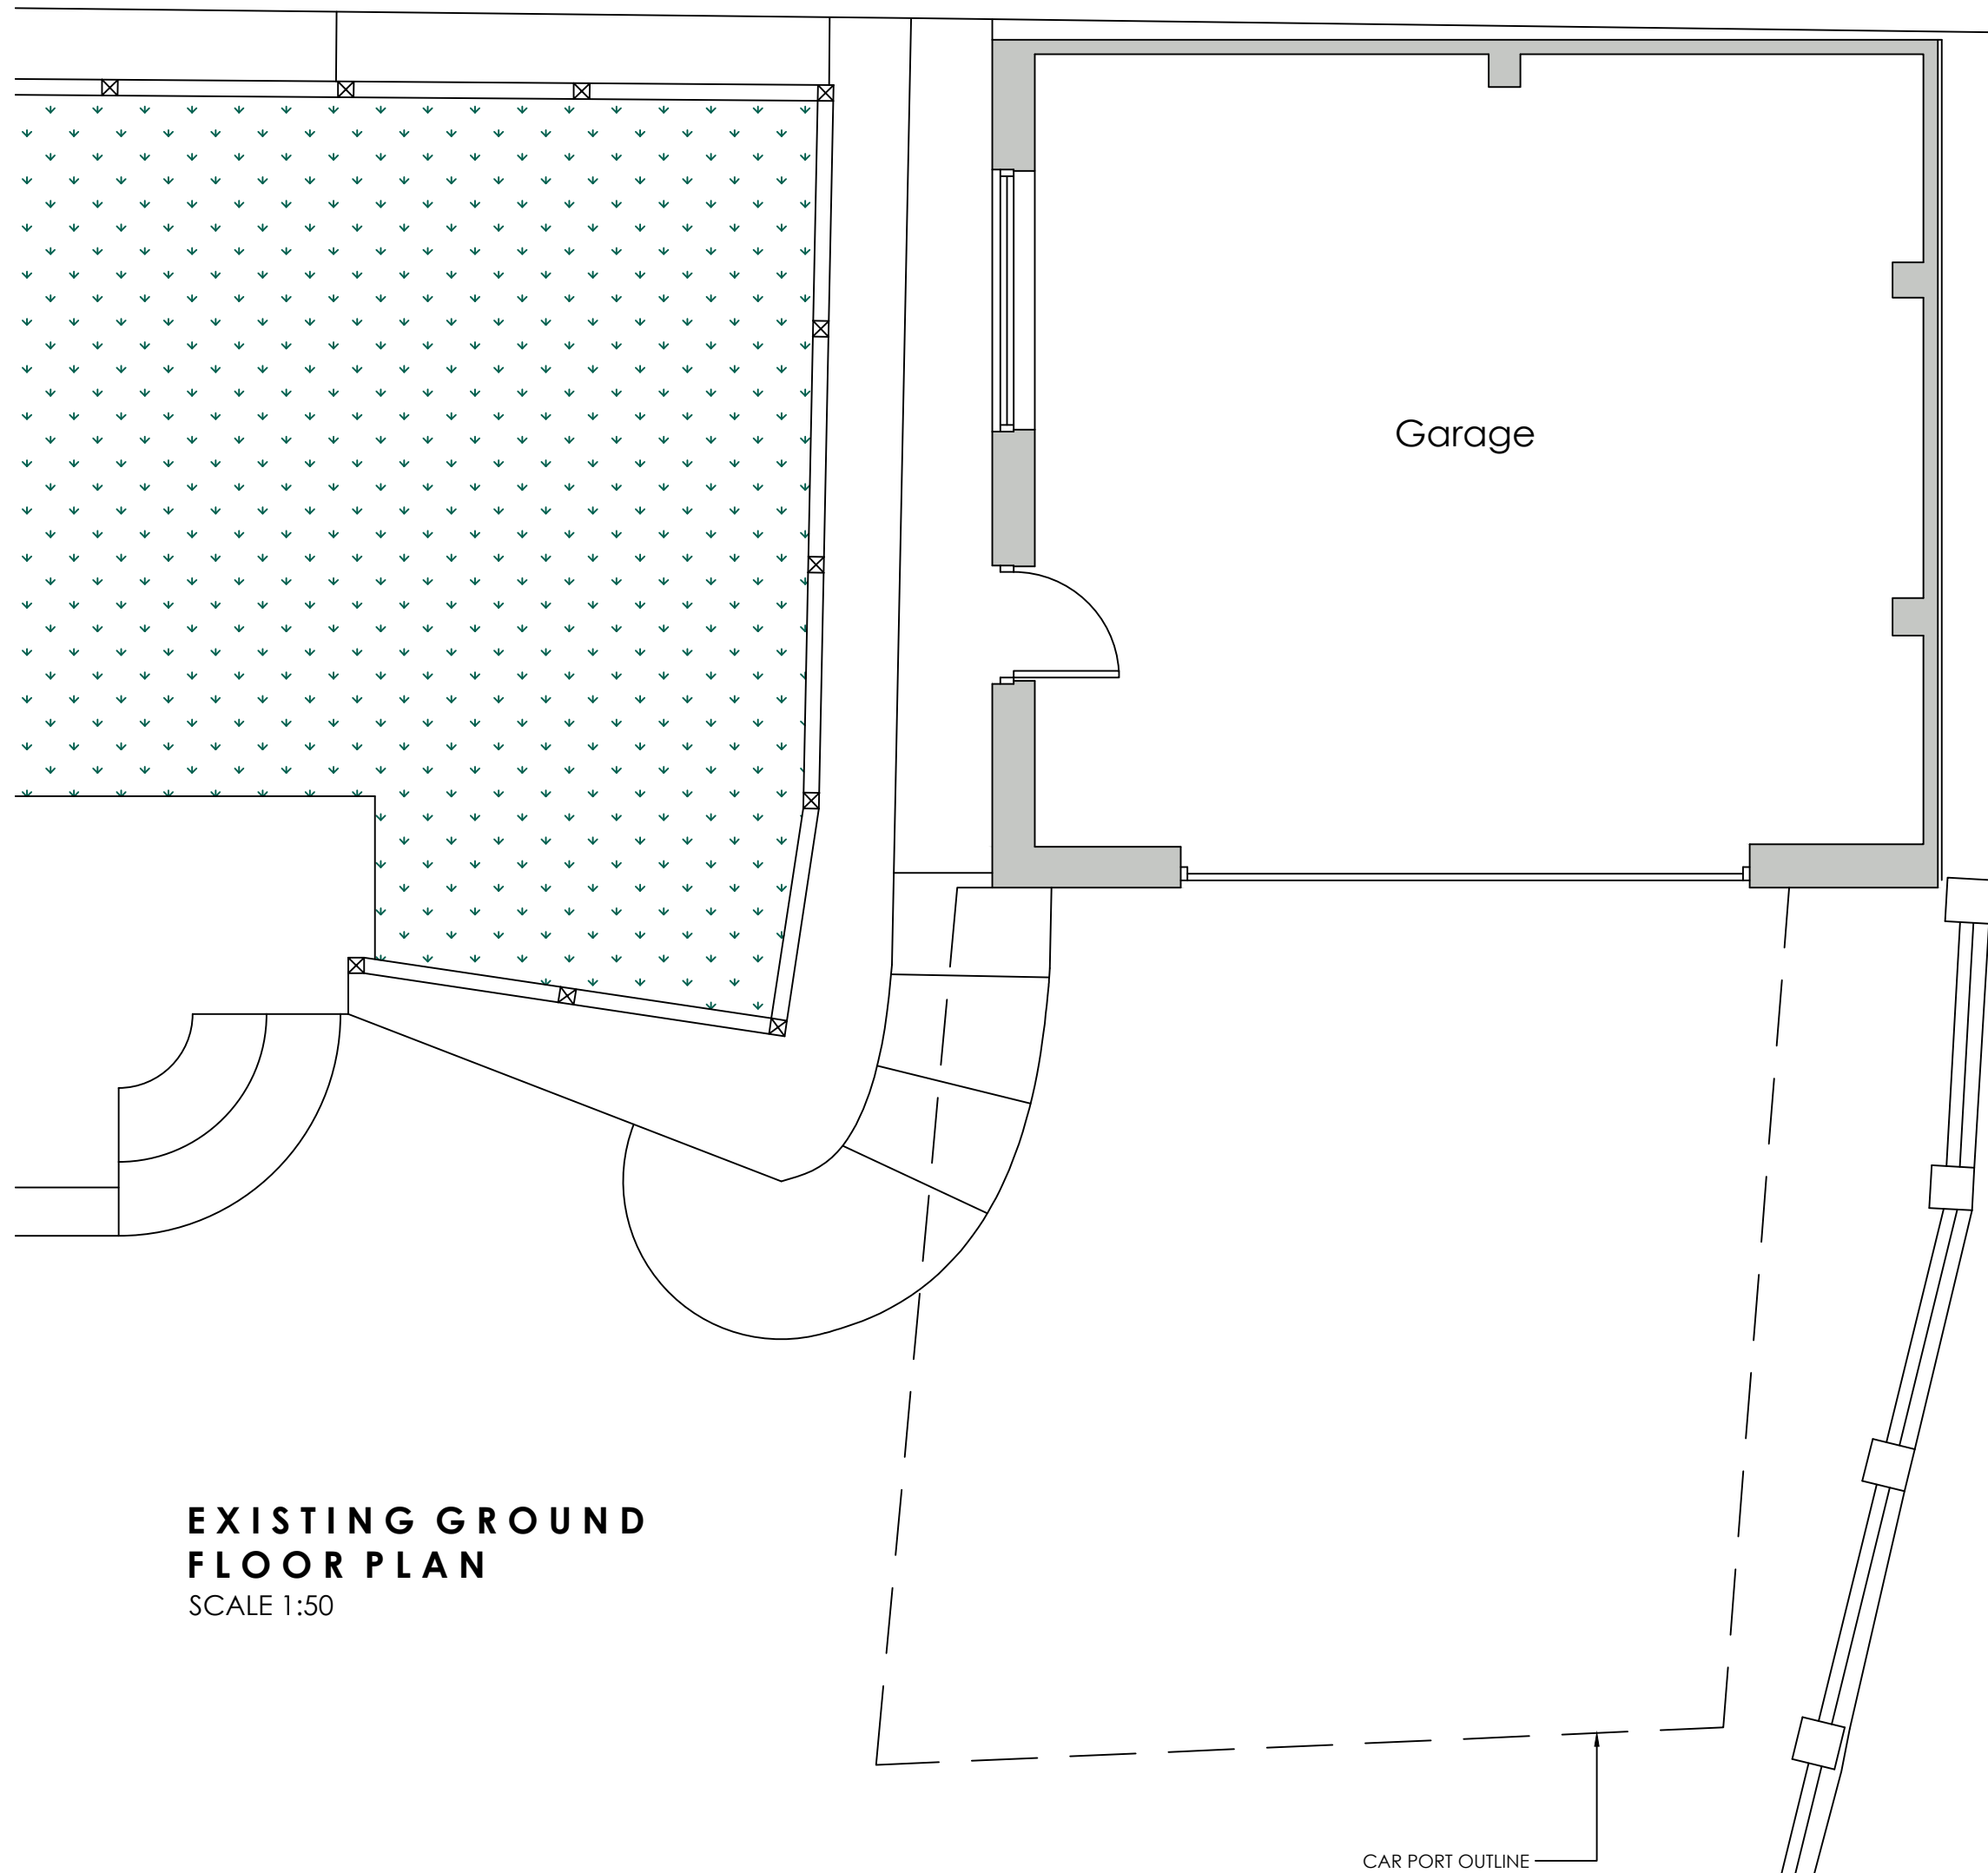

EXISTING GROUND
FLOOR PLAN
SCALE 1:50

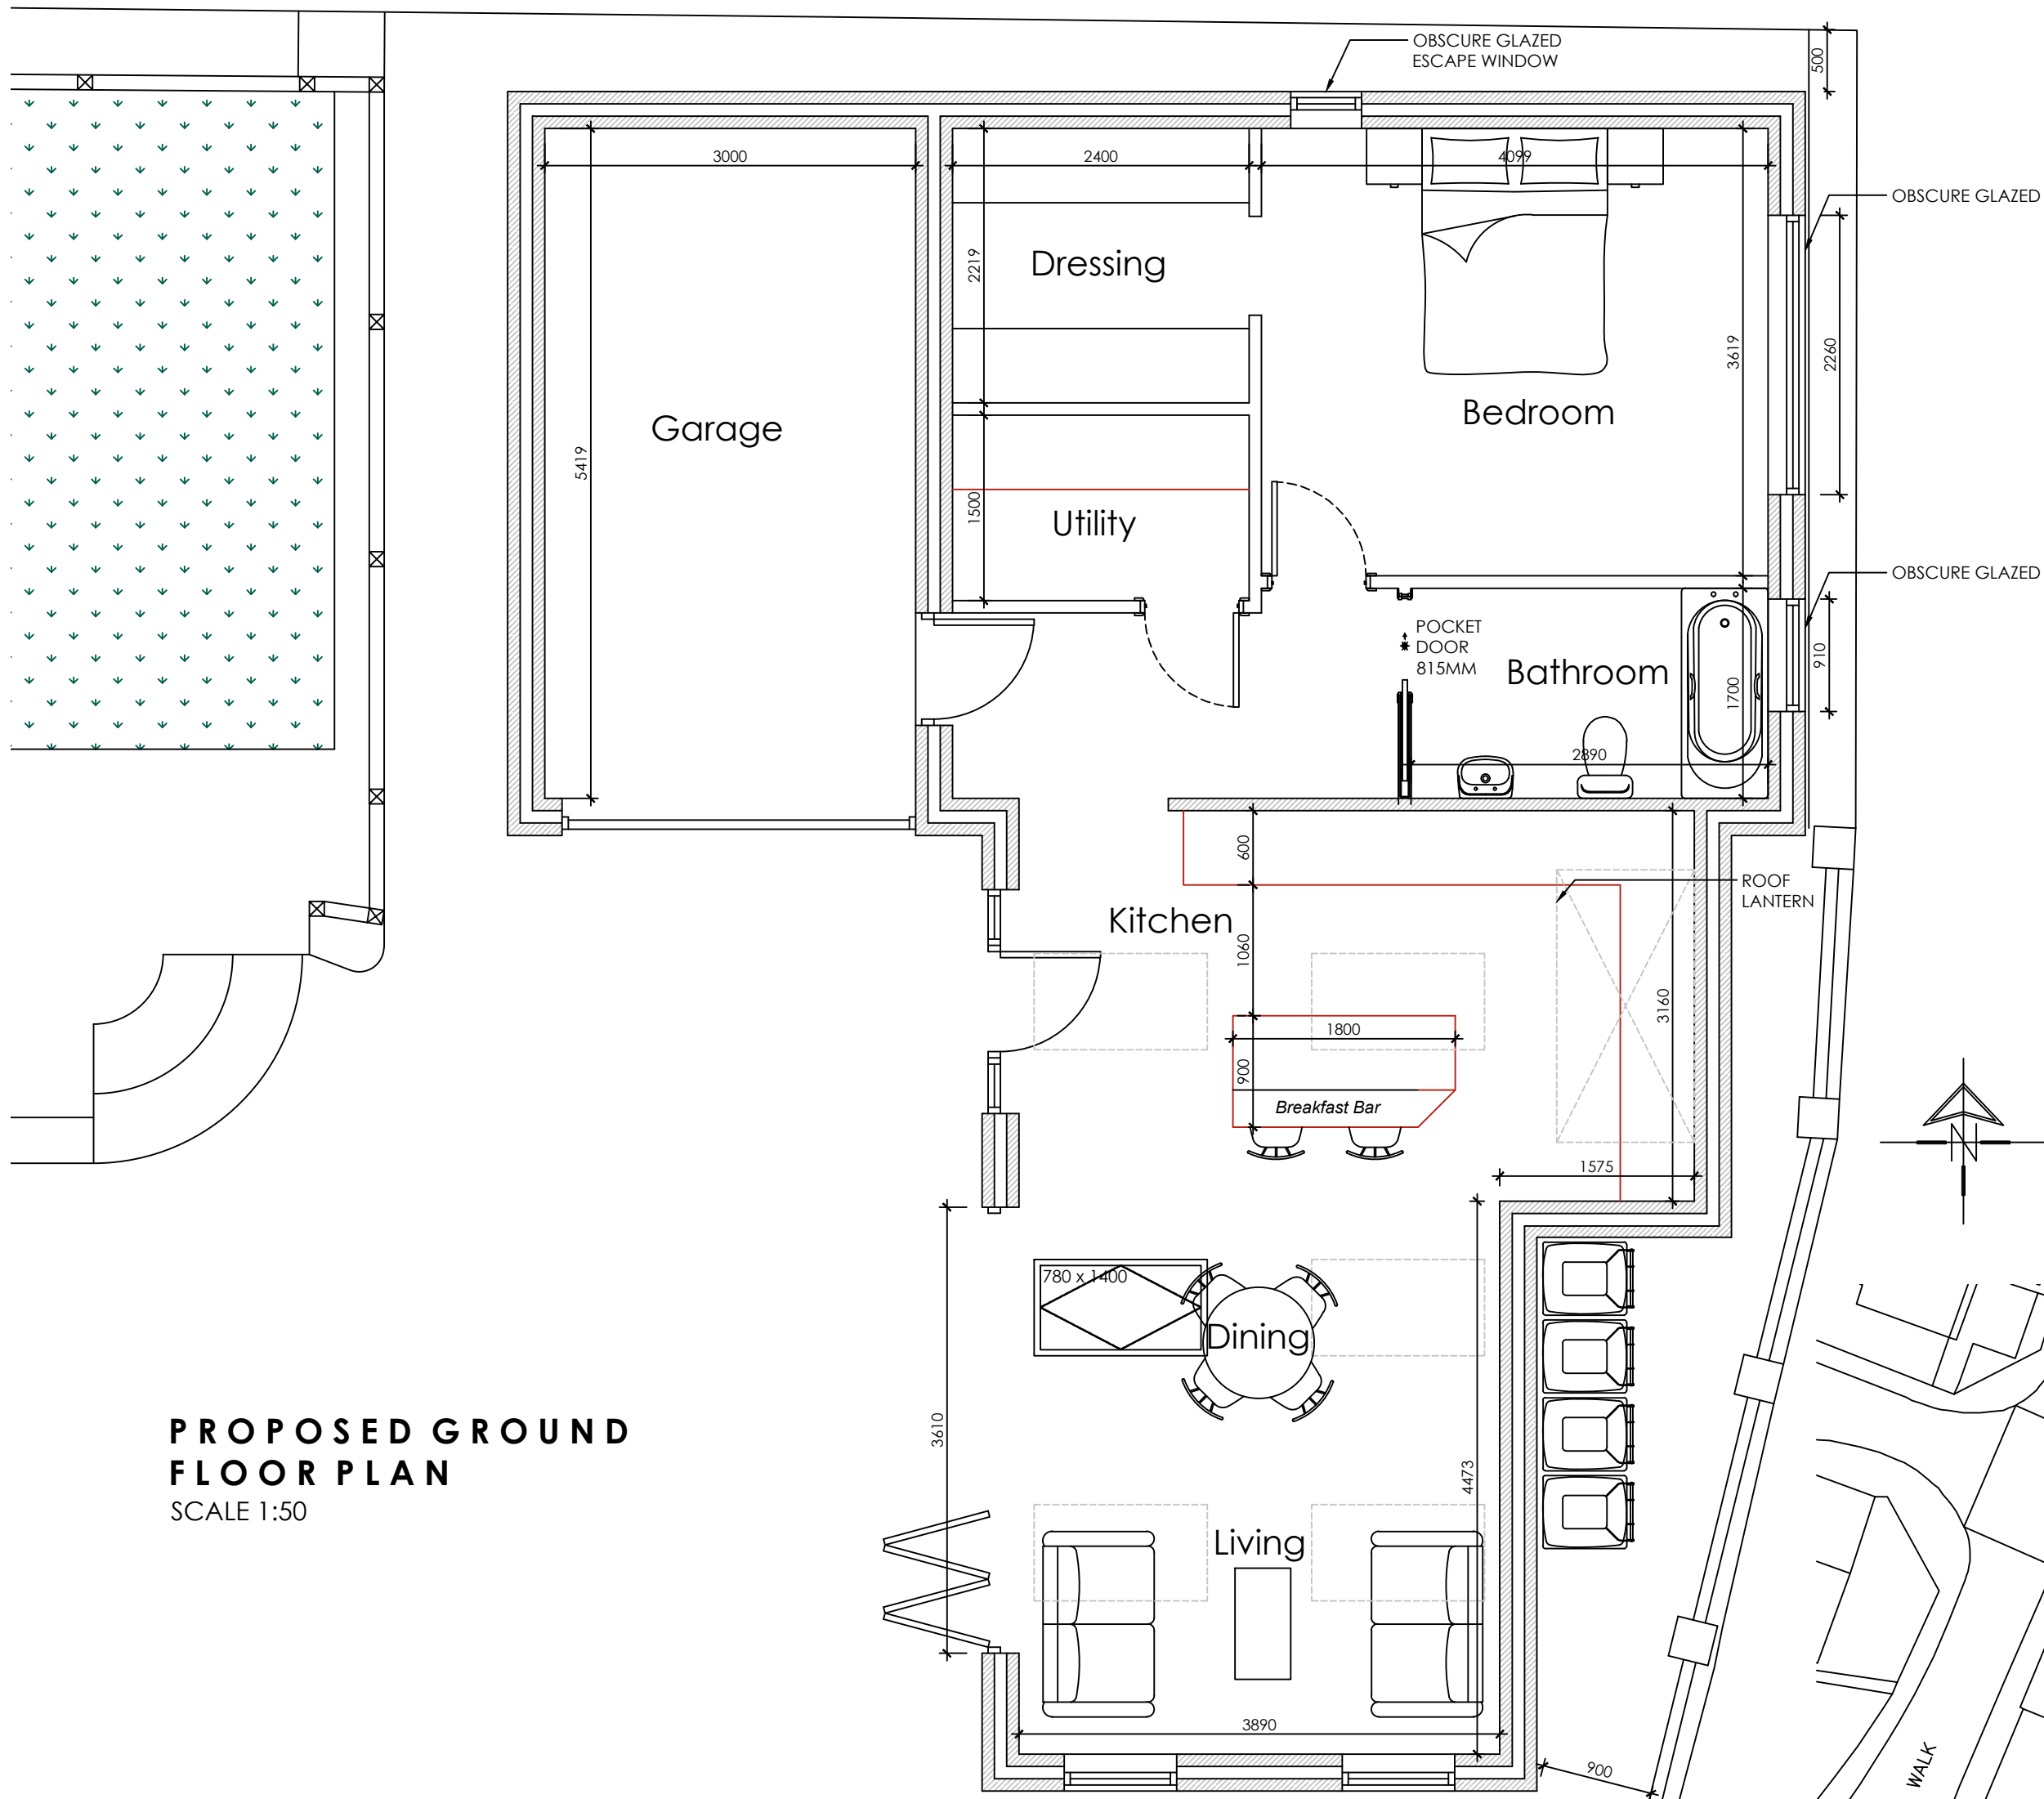

PROPOSED GROUND
FLOOR PLAN
SCALE 1:50



LOCATION PLAN
SCALE 1:1250



BLOCK PLAN
SCALE 1:500

 White Agus Architectural Services			OFFICE ONE, DRILL HALL, 11 EASTGATE, BARNSLEY, S70 2EU			Phone: 01226 208482 Email: info@whiteagus.co.uk Web: www.whiteagus.co.uk		
Project.					Client.			
PROPOSED WORKS AT 64 STRAFFORD WALK, DODWORTH BARNSLEY, S75 3RB					MR & MRS KENDRICK			
Drawing Title.					Date. JUNE 2024		Scale. 1:50 & 1:100 @ A1	
PROPOSED PLANS					Ref. 24-051		Dwg. No. 07	Rev. E
Date	Suffix	Description			Date	Suffix	Description	
27/03/2025	A	REVISED TO CLIENTS REQUIREMENTS						
28/03/2025	B	REVISED TO CLIENTS REQUIREMENTS						
28/03/2025	C	REVISED TO CLIENTS REQUIREMENTS						
28/03/2025	D	REVISED TO CLIENTS REQUIREMENTS						
28/03/2025	E	REVISED TO CLIENTS REQUIREMENTS						