





South Elevation
1 : 100



North Elevation
1 : 100

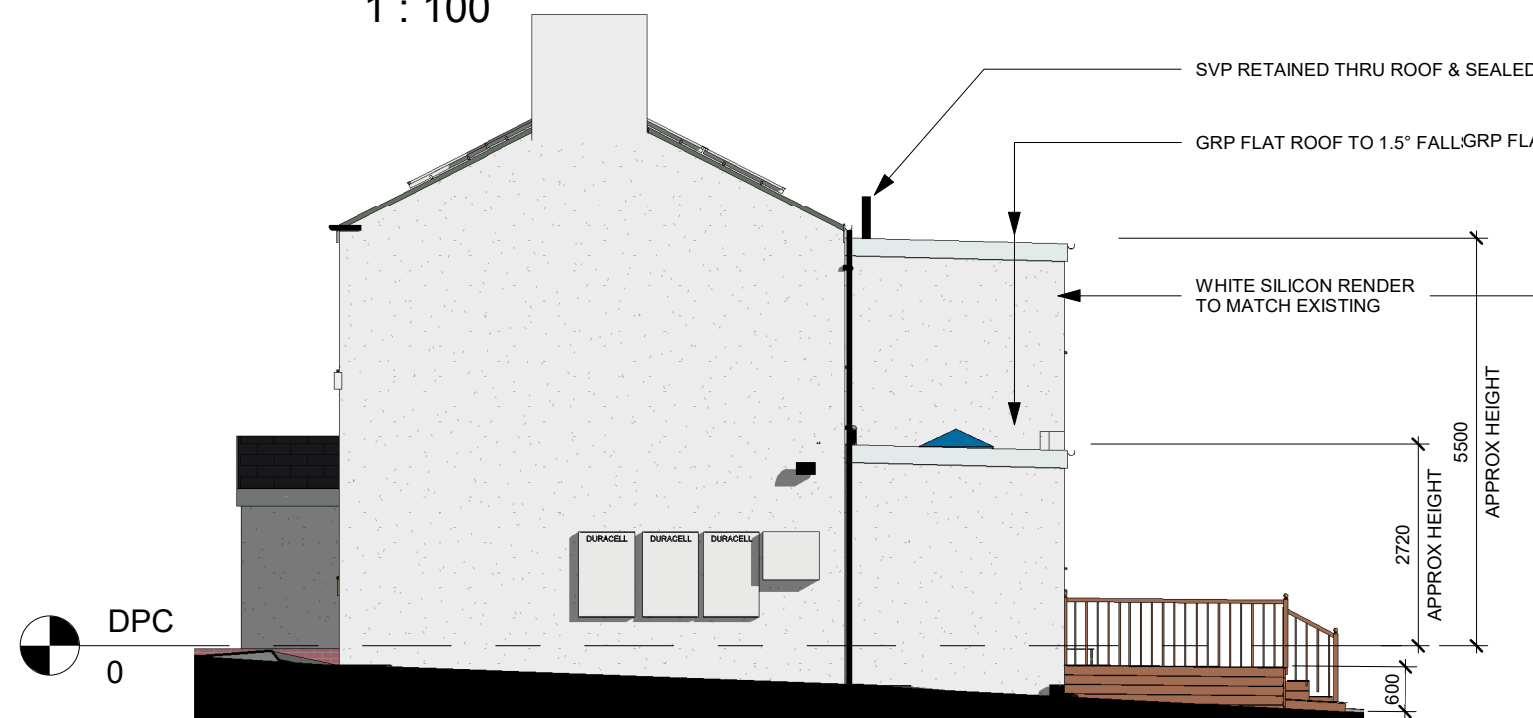

East Elevation
1 : 100

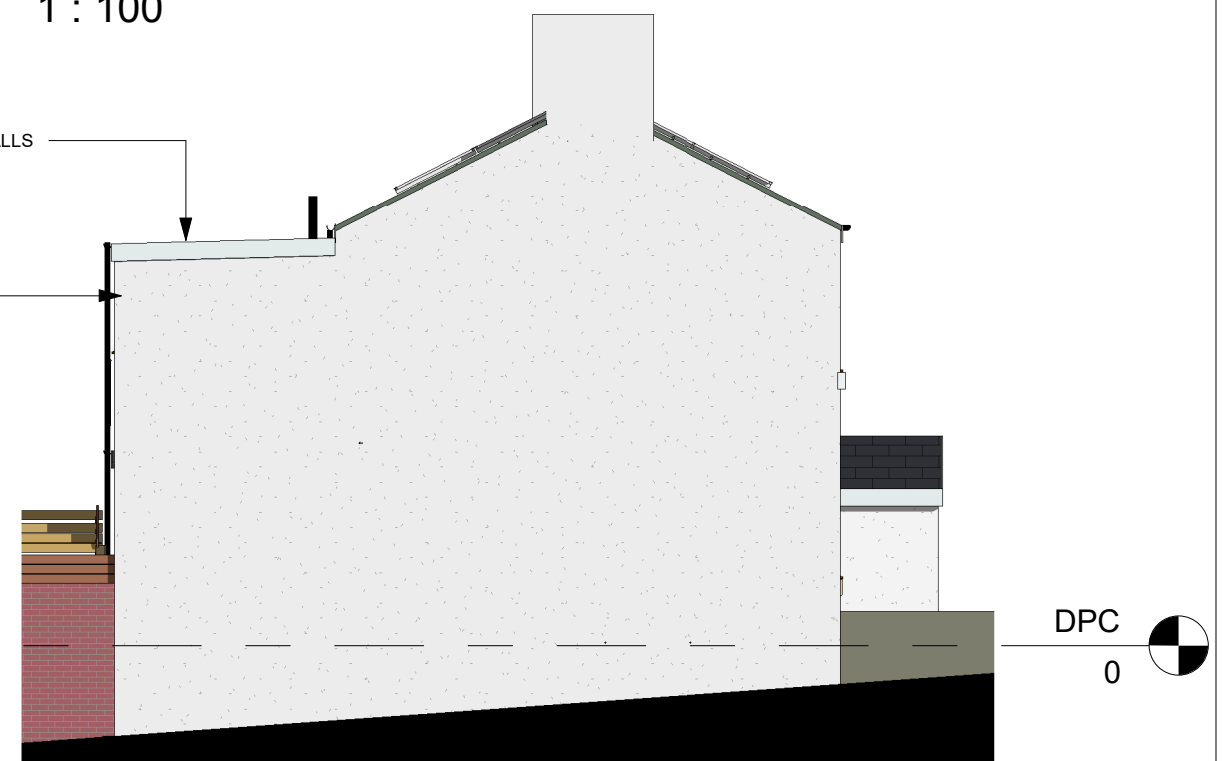

West Elevation
1 : 100

Project Title
**PROPOSED REAR EXTENSION
MR B NORTH
26 CHURCH ST. BARNSELY. S752RH**

Drawing Title
PROPOSED ELEVATIONS

Revision Note:

Issued for Planning Permission

Scale

1 : 100

Drawn By

BN

Date

30.07.26

Drawing No.

NCDB- BN- A103

Revision

A

**NORTH CONSTRUCTION:
DESIGN & BUILD**
from conception to completion

26 Church St.
Gawber
S. Yorks
S75 2RH

Tel: 01226 828972
Mob: 07974 116241

<https://benorth60.wixsite.com/ncdb>

ORIGINAL SHEET SIZE A3 - DO NOT SCALE FROM THIS DRAWING