




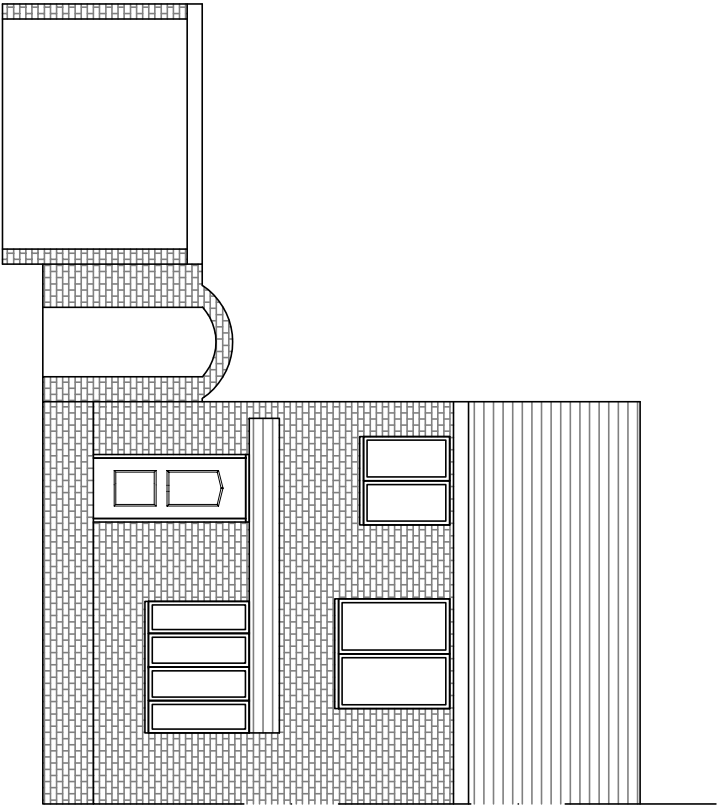


Existing front elevation (north)

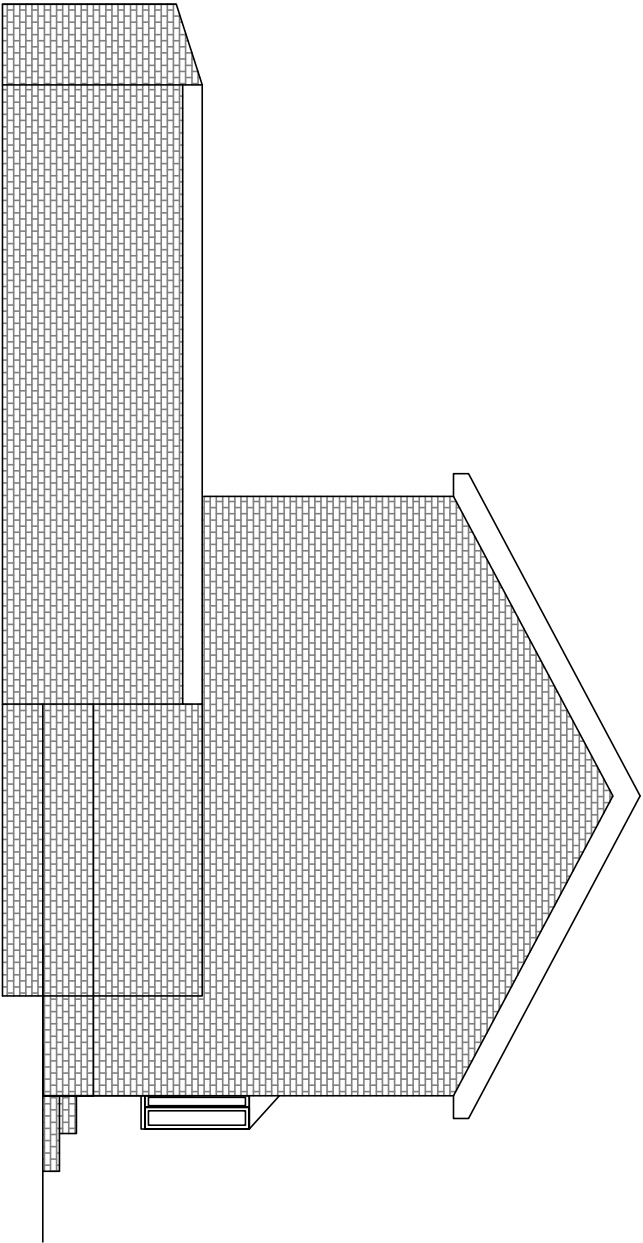

Existing side elevation (east)

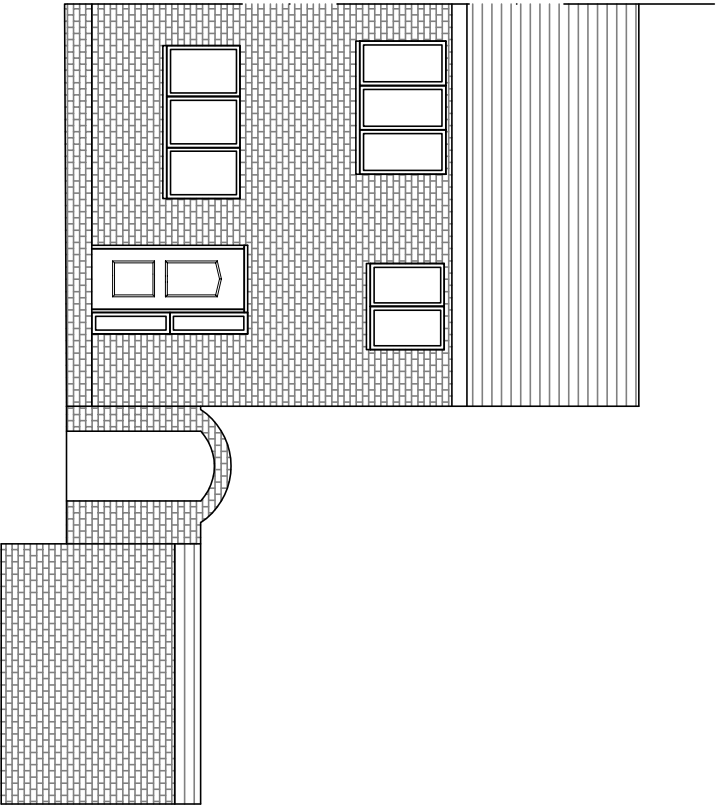

Existing rear elevation (south)

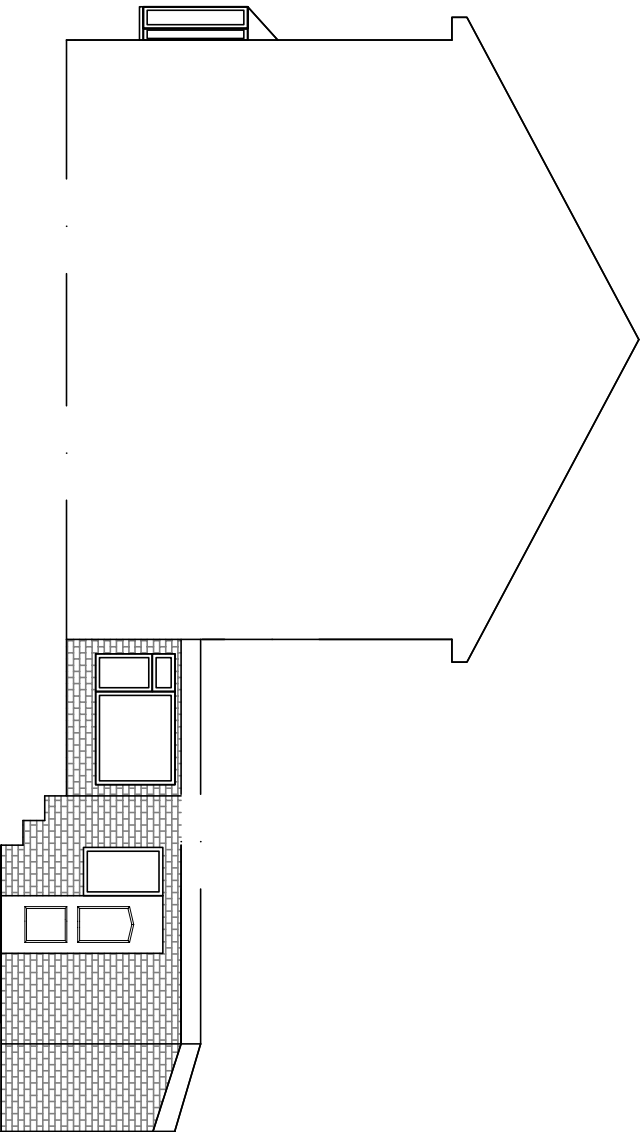

Existing side elevation (west)

Address 5 Muirfield Close, Cudworth, S72 8EU		O.S.Ref se3910	Date June '17	EXISTING ELEVATIONS
Scale 1:100 at A3	Drawn By AH	Plan No AH0119-3		