



FRONT ELEVATION SCALE 1:100@A3

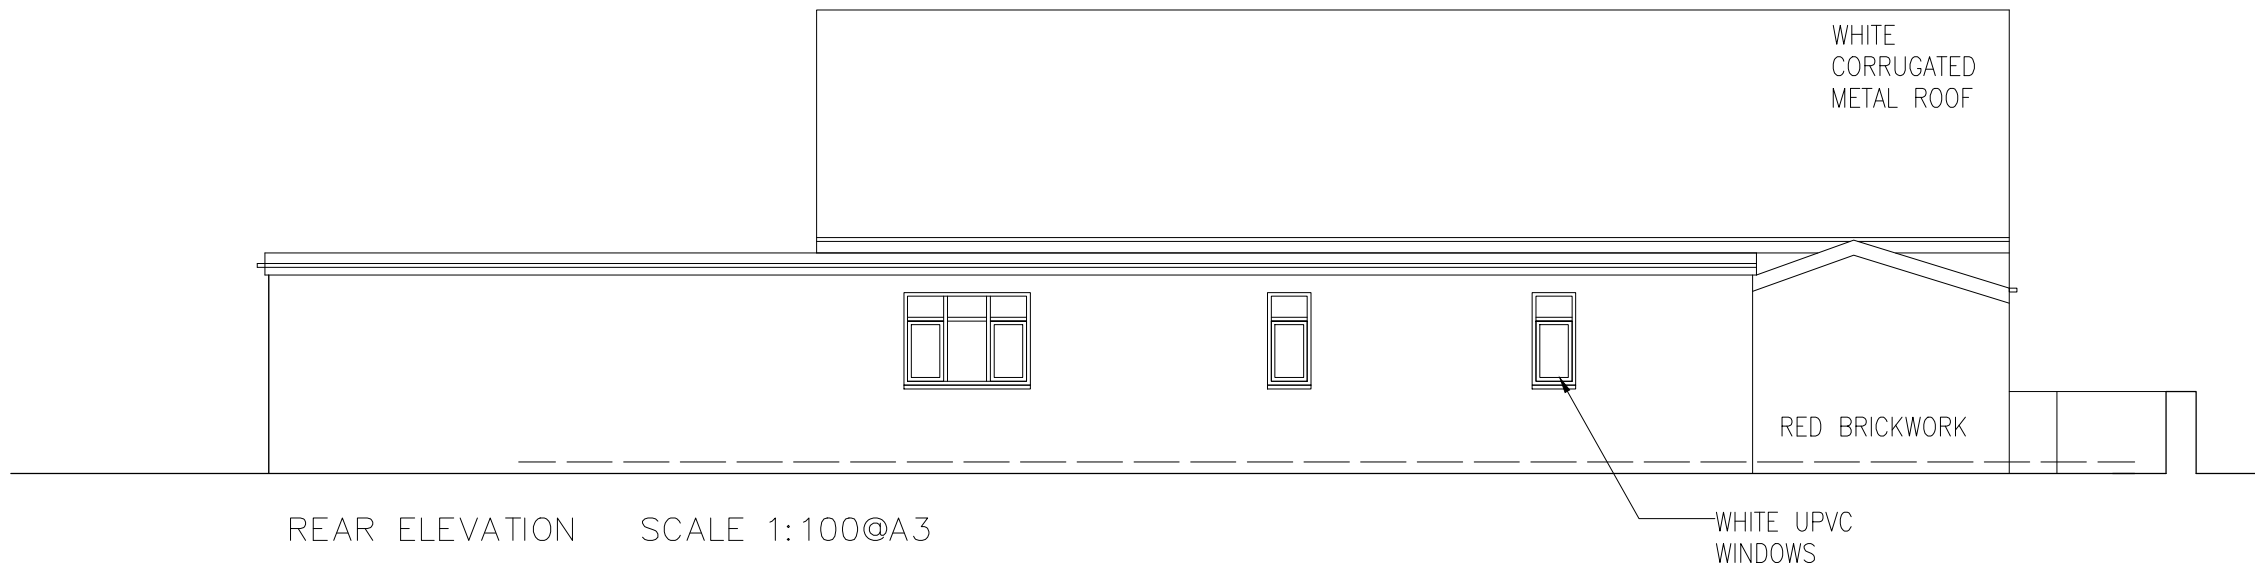

REAR ELEVATION SCALE 1:100@A3

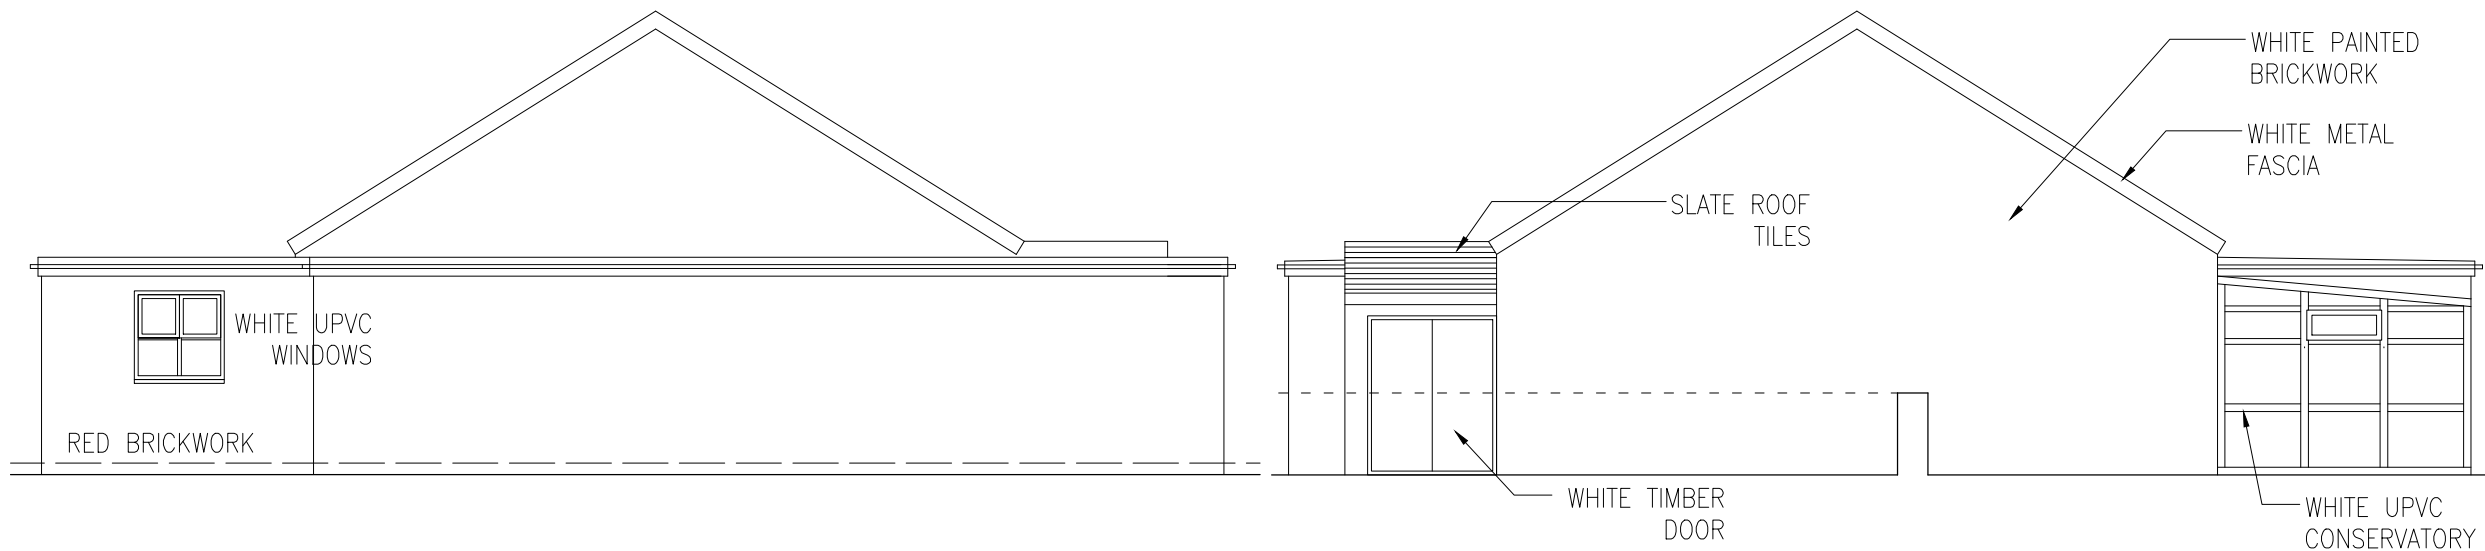

SIDE 1 ELEVATION SCALE 1:100@A3

SIDE 2 (BURTON ROAD) ELEVATION SCALE 1:100@A3

Revision X date drawn 10/11/2016 Drawn By AMA

Comments FIRST ISSUE

**SPACE**  
studio

18 Mylor Road  
Sheffield  
S11 7PF



Telephone +44 (0) 114 263 1762

client **BROS PROP LTD**  
project **MENCAP CENTRE, BURTON ROAD, MONK BRETTON, BARNSELY S71 2JS**

title **EXISTING ELEVATIONS**

drawing no **A16-172/04** revision X  
scale **1:100@A3** date drawn **10/11/2016**