


First Floor Plan

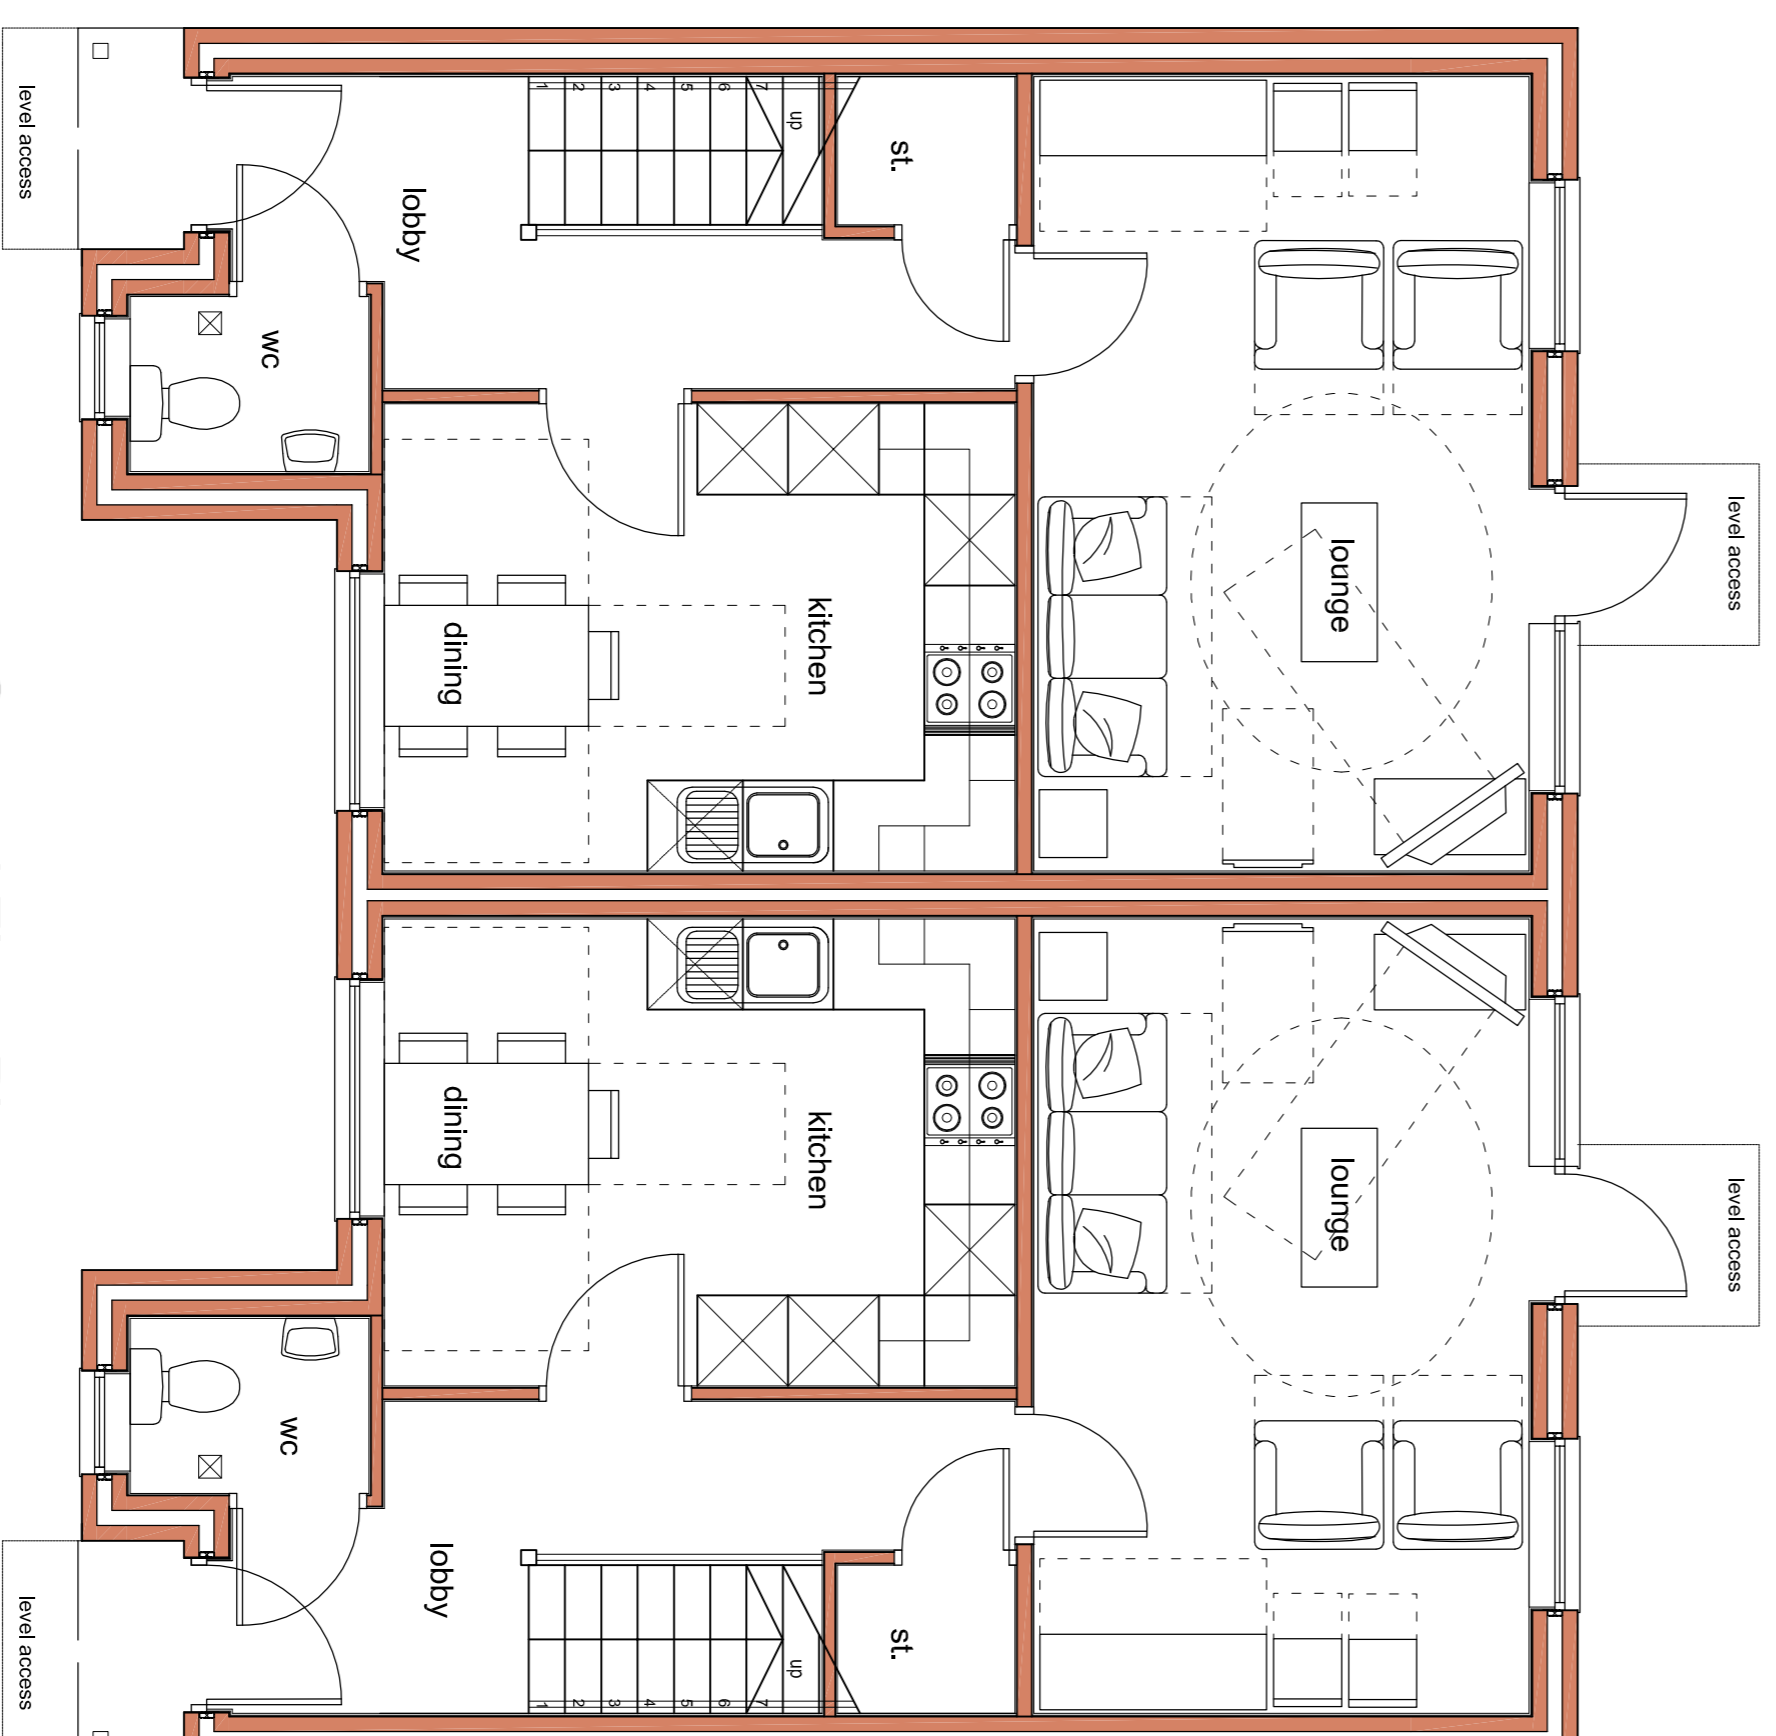

Ground Floor Plan

Revision	Date	Details

nicol thomas architects project manages construction cost consultants CDM co-ordinators
 Registered in England and Wales, Reg No. 2140639
 Quality Assured to BS EN ISO 9001:1994 Certificate Number 08 4723
 Horsley House Blackshaw Lane, Horsley, Royston, Cambs. SG 8 2NS
 01776 290088 01776 290099 editham@nicolthomas.com
 Also at Birmingham (Registered office)
 Do not scale from this drawing. All dimensions must be checked and verified before preparing production drawings or commencing works. This drawing and its design is the copyright of Nicol Thomas Ltd and may not be reproduced in any form whatsoever without their prior express written consent.

Client:	Equity Housing Group		
Job:	Royd Avenue, Millhouse Green, Penistone		
Drawing title:	Proposed Floor Plans plots 18-19, 20-21		
Drawing Number:	M3008	(PL)	011
(job number)			Revision:
Scale:	1:50 @ A1		
Date:	Mar 09		
Drawn by/checked by:	RO /GRF		