






PROPOSED
FRONT ELEVATION
SCALE 1:100

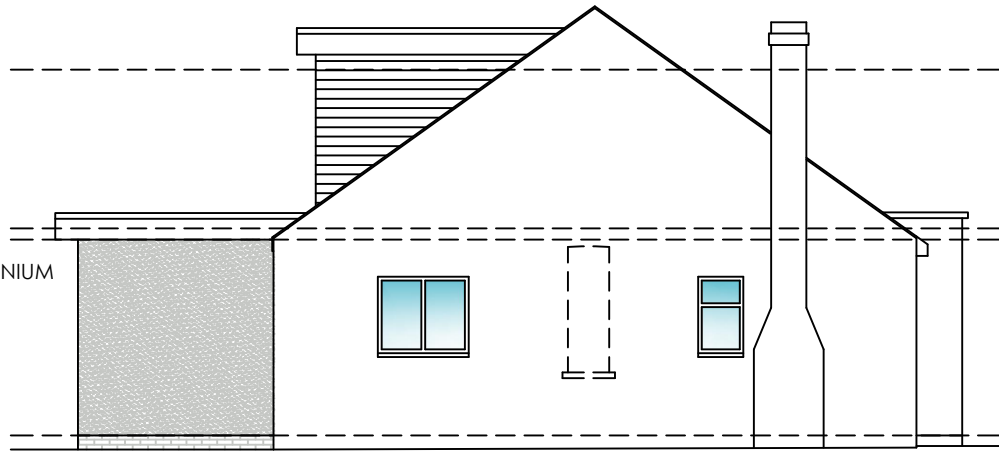

PROPOSED
SIDE ELEVATION
SCALE 1:100

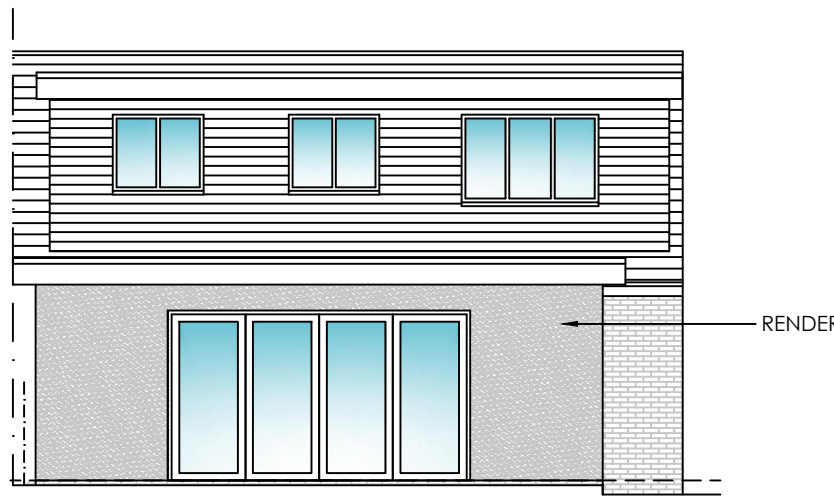


PROPOSED
REAR ELEVATION
SCALE 1:100

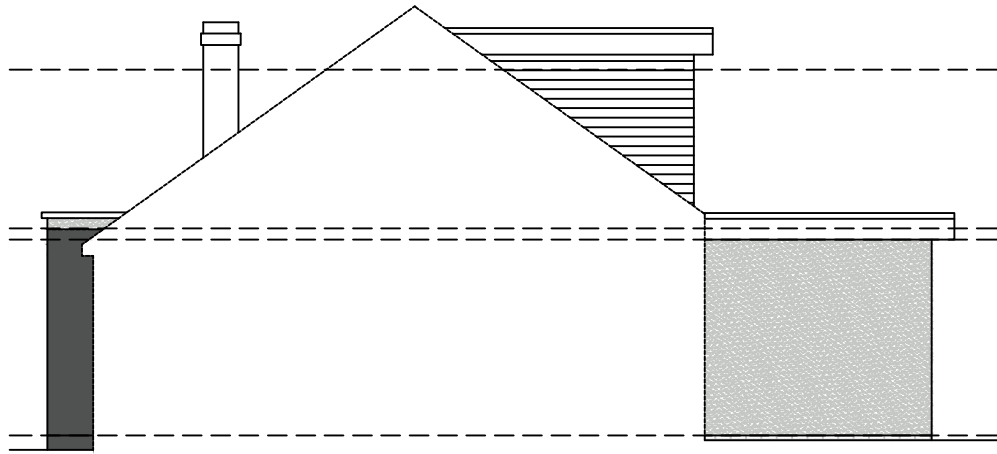


PROPOSED
SIDE ELEVATION
SCALE 1:100




EXISTING
FRONT ELEVATION
SCALE 1:100

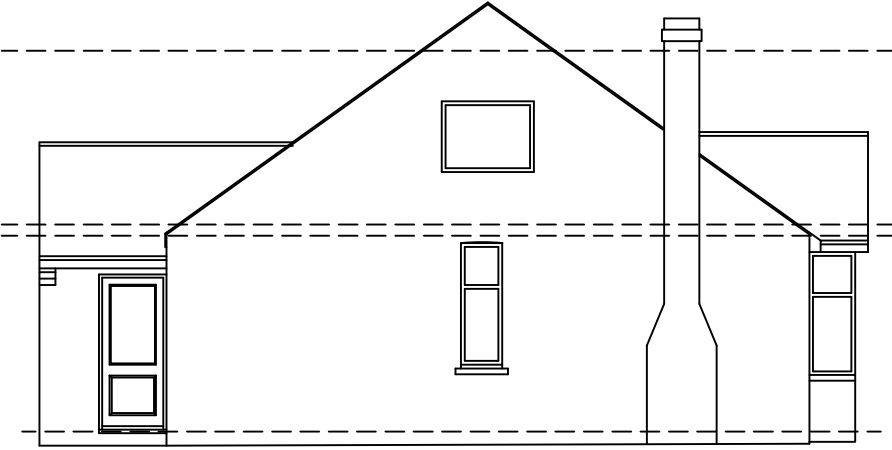


EXISTING
SIDE ELEVATION
SCALE 1:100

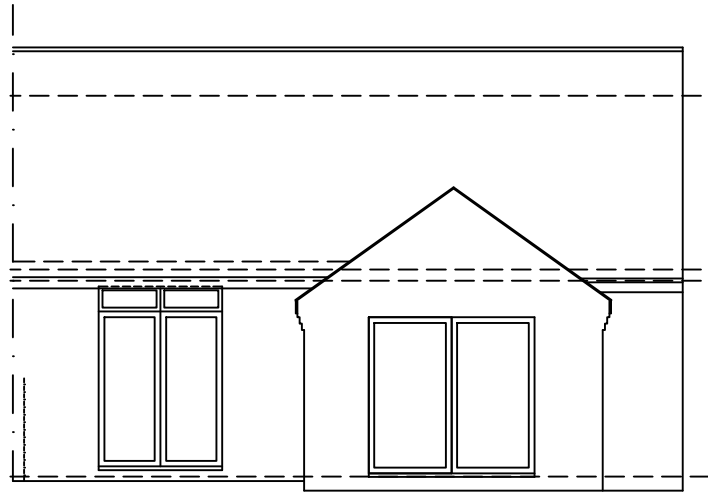


EXISTING
REAR ELEVATION
SCALE 1:100

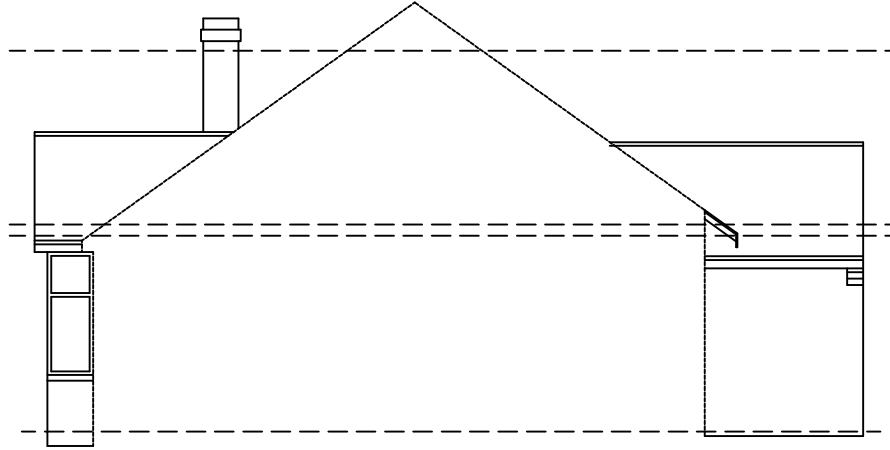


EXISTING
SIDE ELEVATION
SCALE 1:100

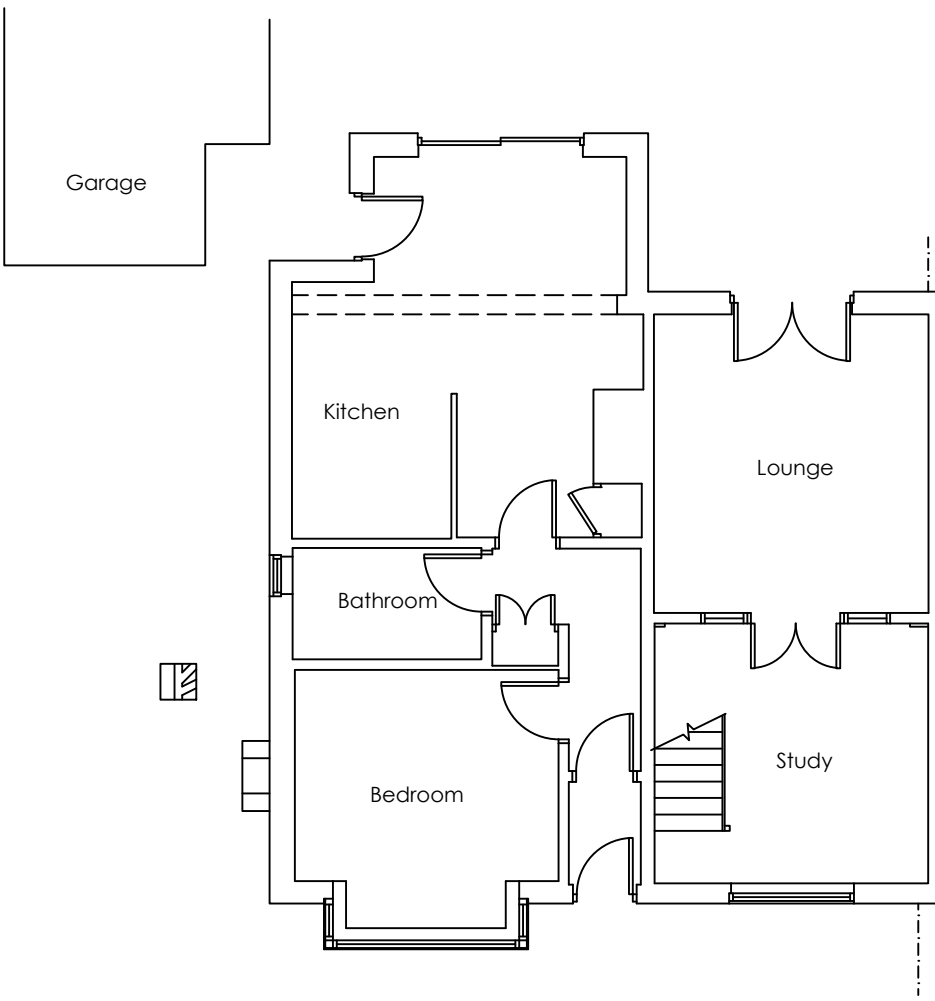


EXISTING GROUND
FLOOR PLAN
SCALE 1:100

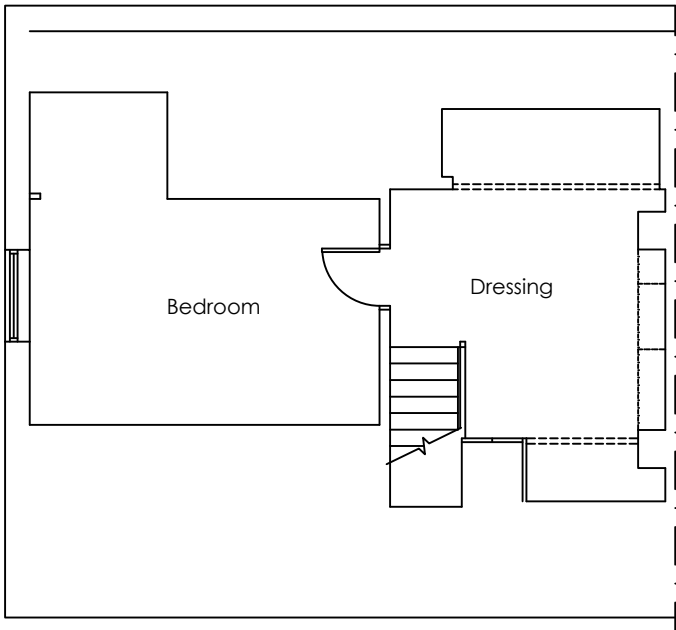


EXISTING FIRST
FLOOR PLAN
SCALE 1:100

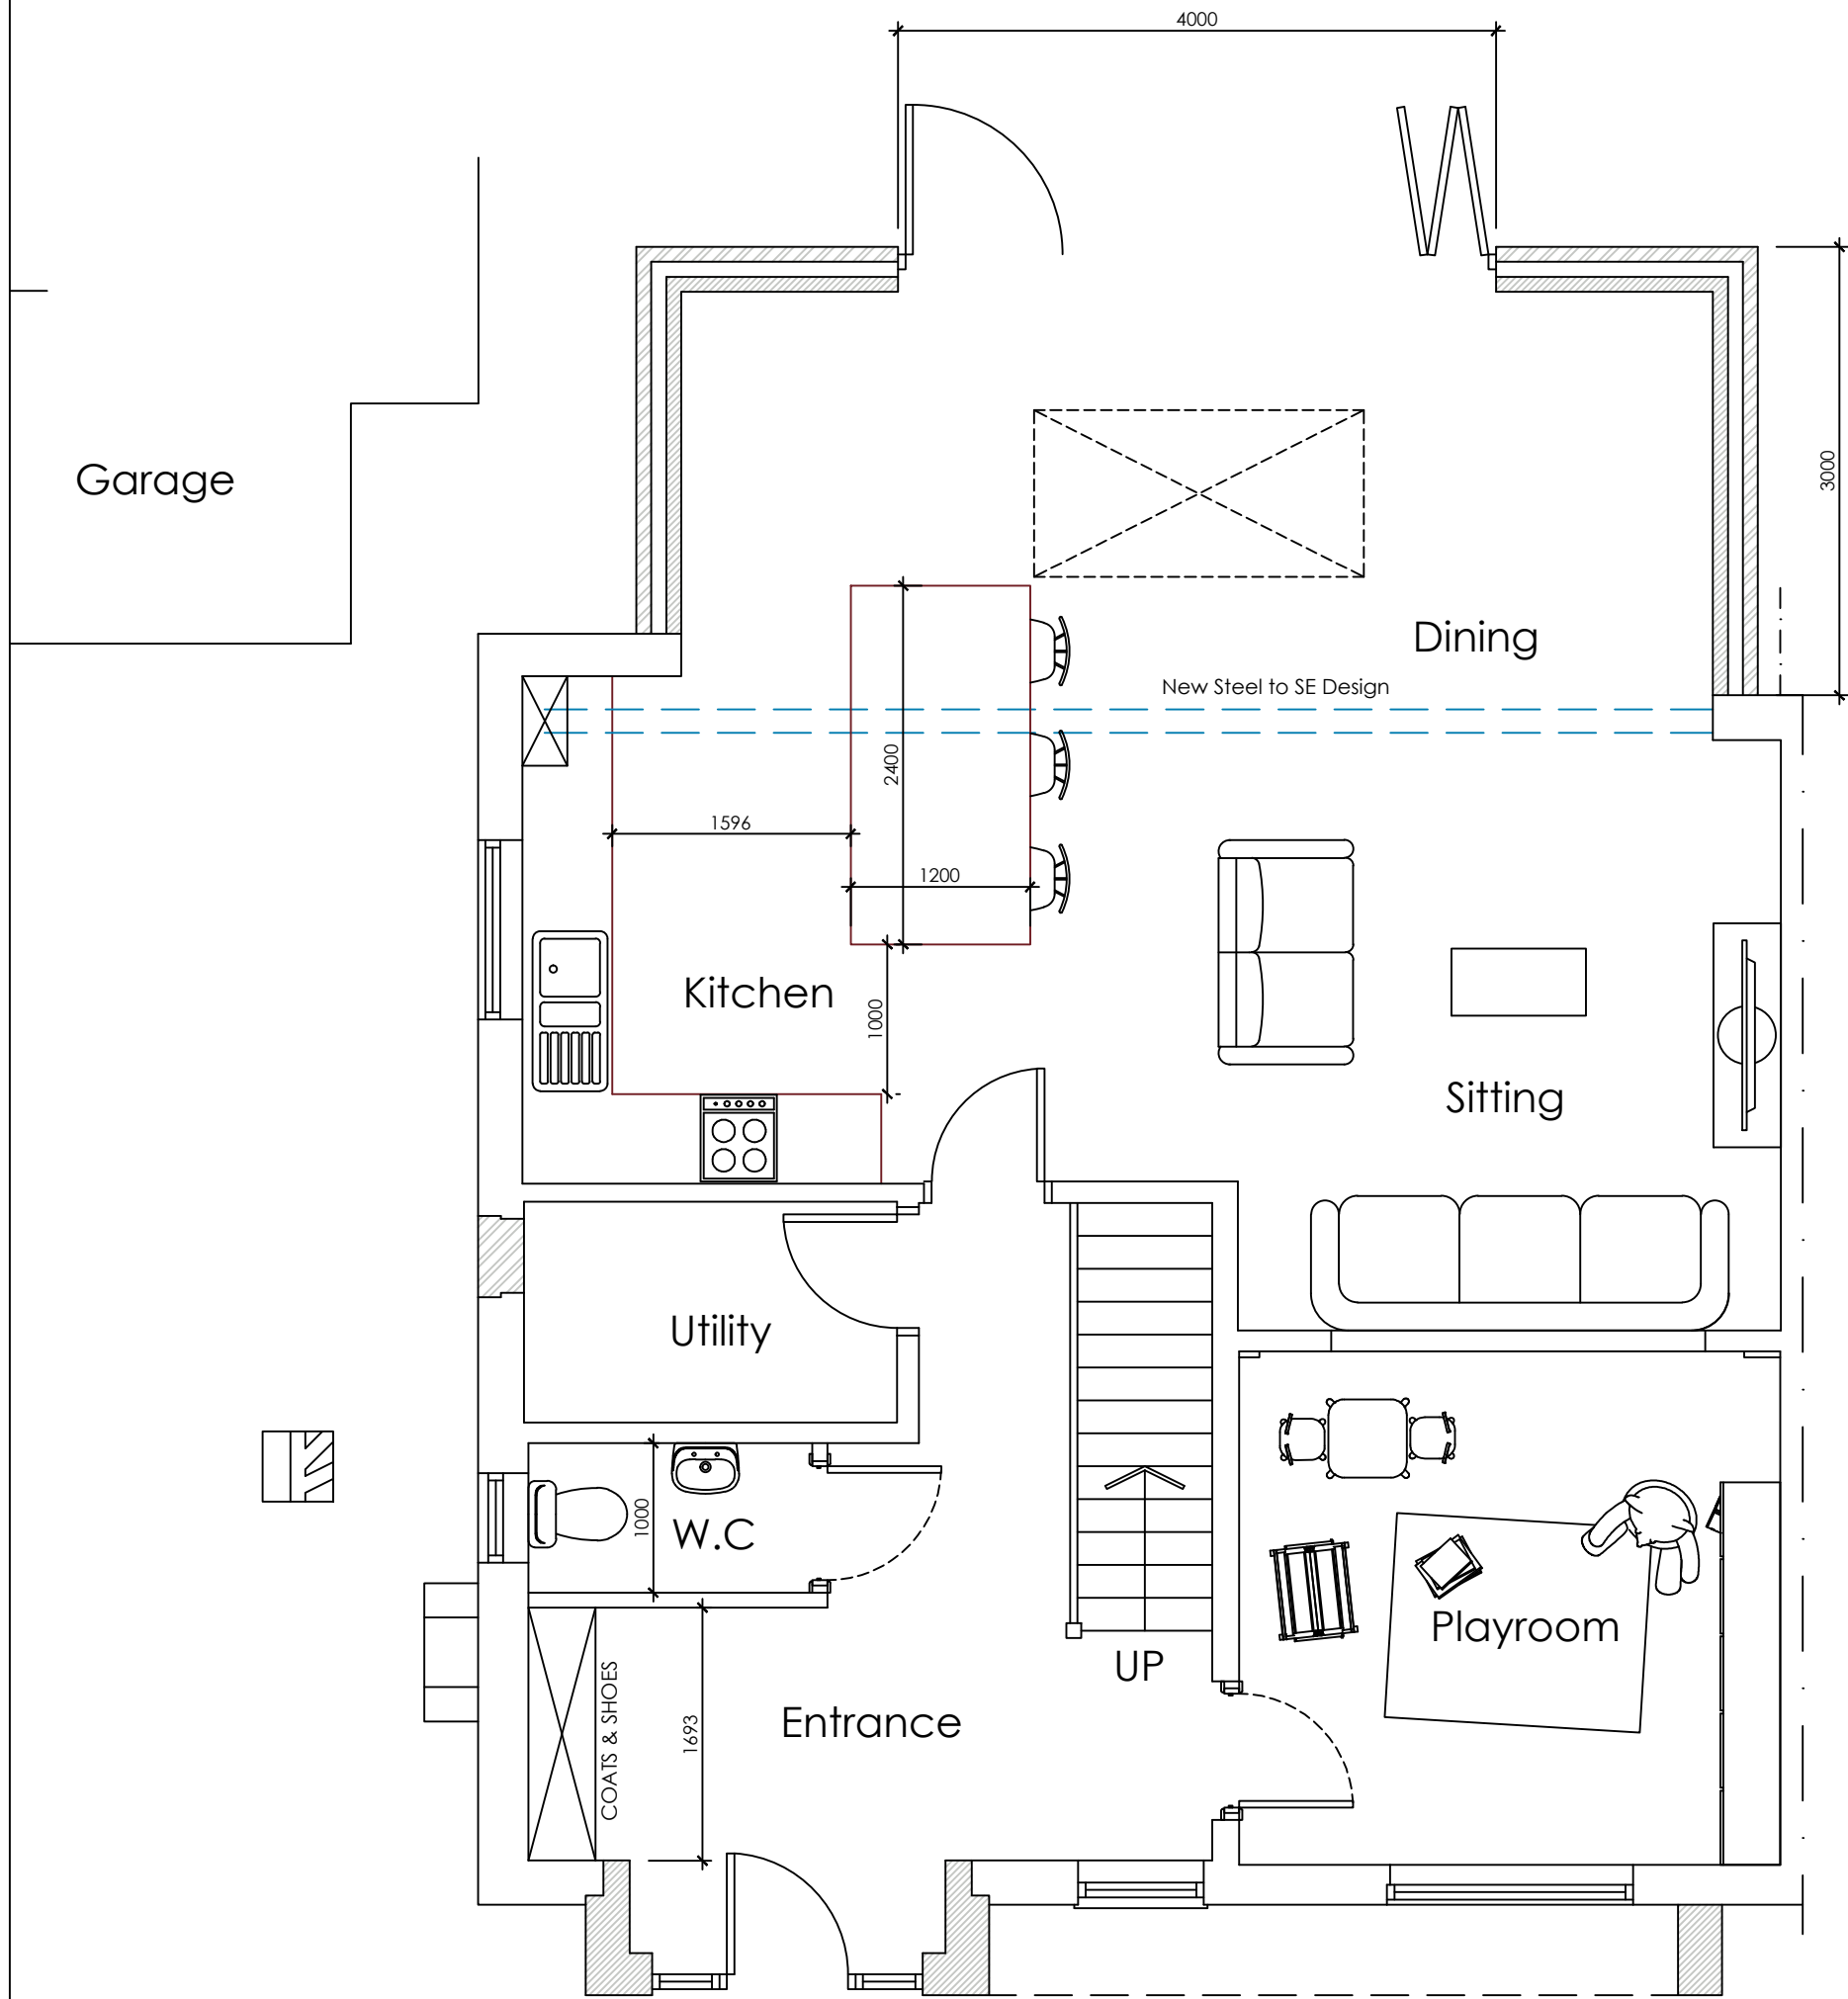

PROPOSED GROUND
FLOOR PLAN
SCALE 1:50

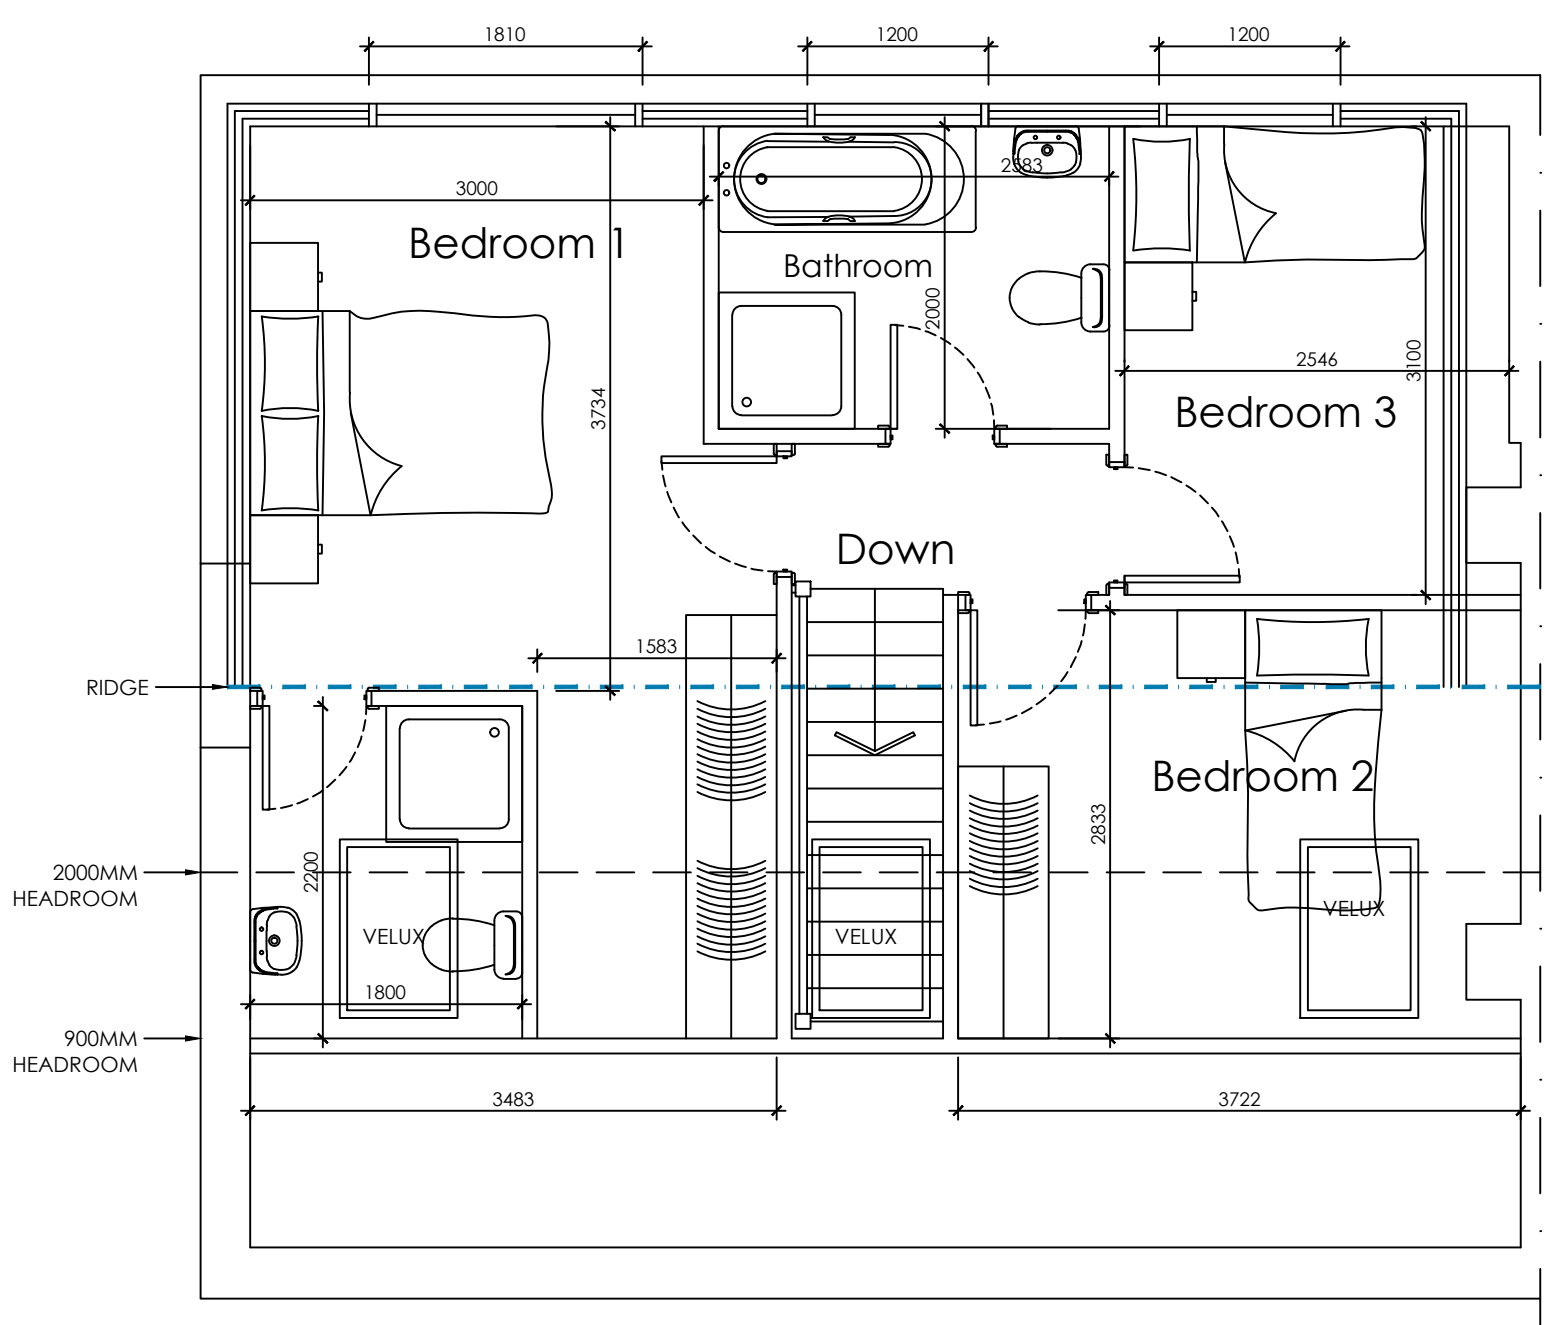

PROPOSED FIRST
FLOOR PLAN
SCALE 1:50

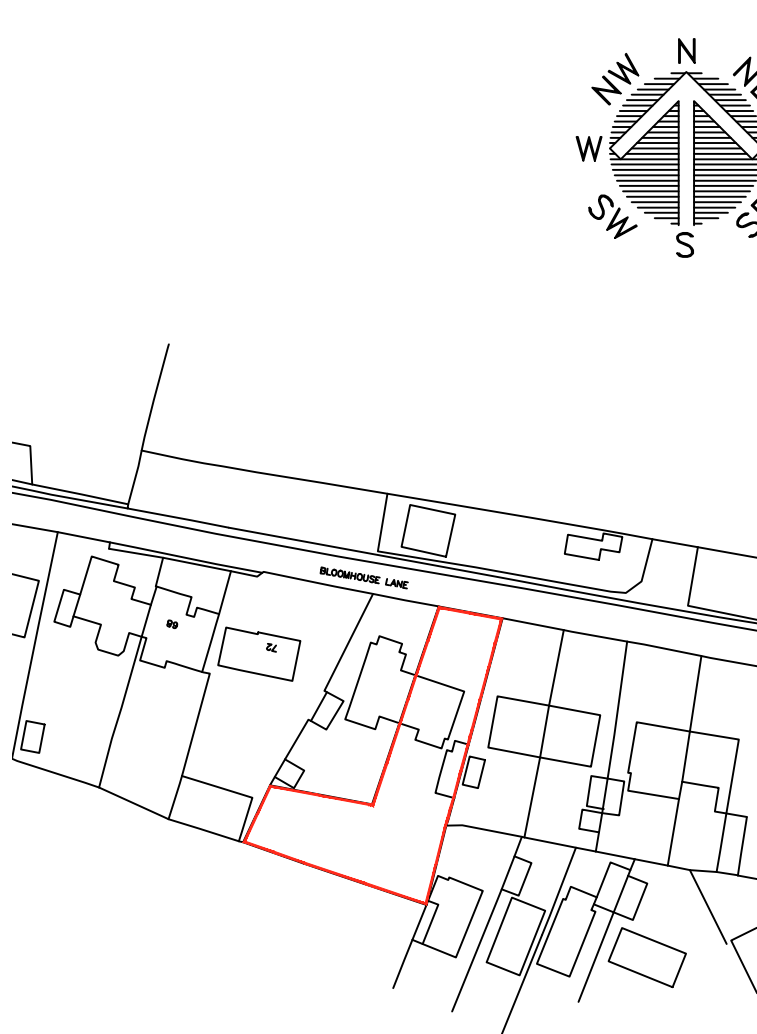

LOCATION PLAN
SCALE 1:1250



BLOCK PLAN
SCALE 1:500

 White Agus Architectural Services			OFFICE ONE, DRILL HALL, 11 EASTGATE, BARNLEY, S70 2EU Phone: 01226 208482 Email: info@whiteagus.co.uk Web: www.whiteagus.co.uk		
Project. PROPOSED WORKS AT 76 BLOOMHOUSE LANE, BARNLEY, S75 5AS			Client. RICKI SENIOR		
Drawing Title. PLANS AND ELEVATIONS			Date. MAY 2024		Scale. 1:50 & 1:100 @ A1
			Ref. 24-044	Dwg. No. 01	Rev. B
Date	Suffix	Description	Date	Suffix	Description
24/07/2024	A B	REVISED TO CLIENTS REQUIREMENTS SIDE ELEVATION ADDED FOR PLANNING			