




West elevation

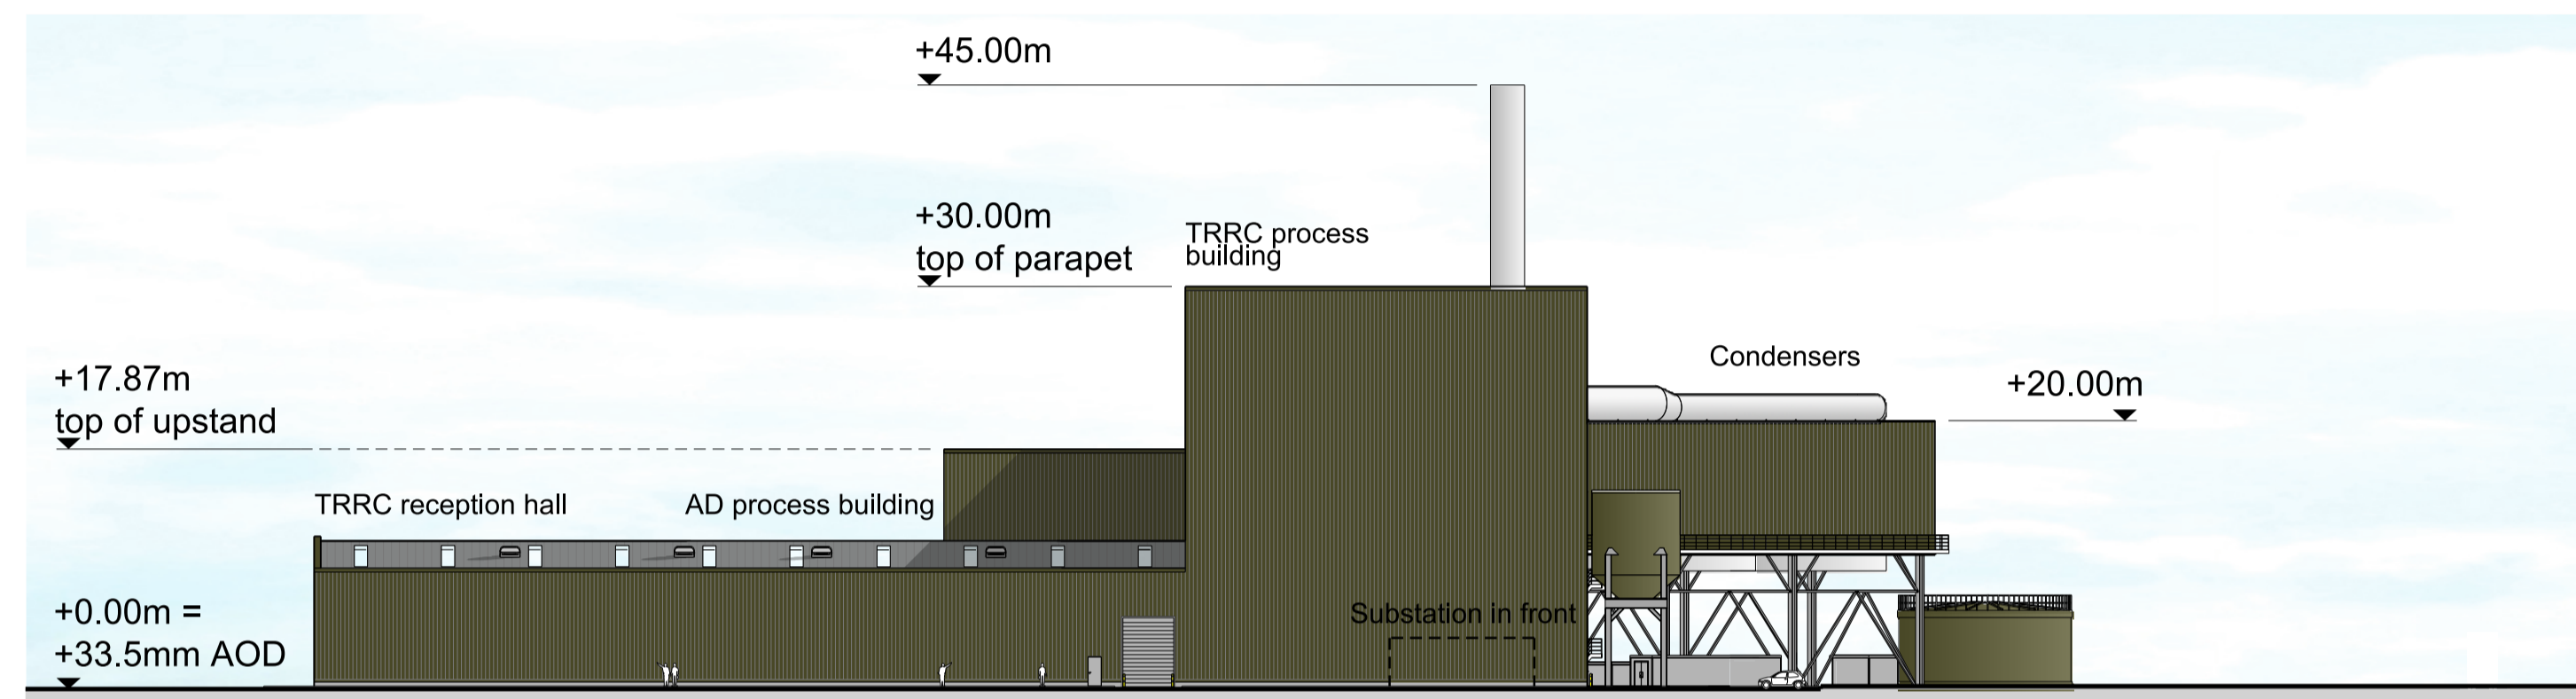


East elevation

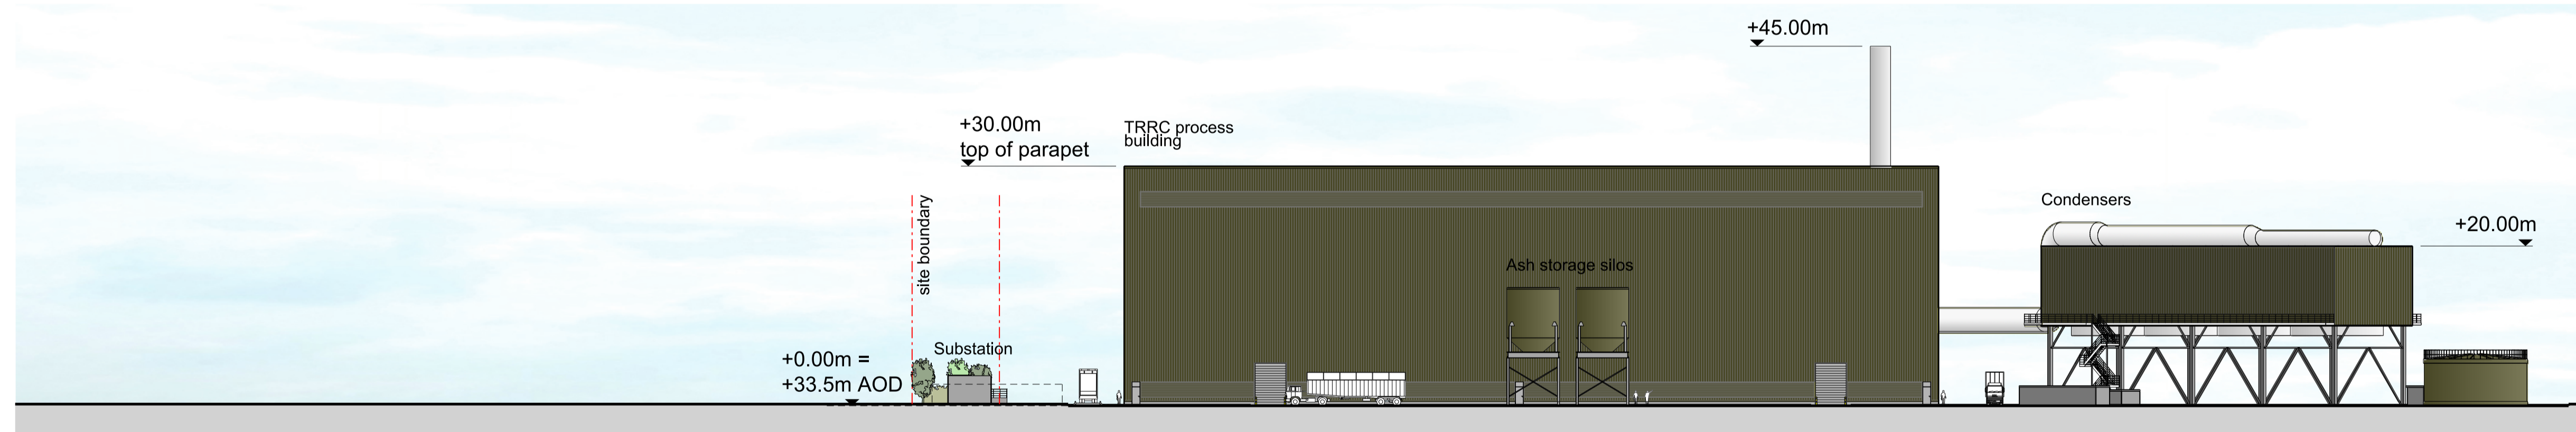

North elevation

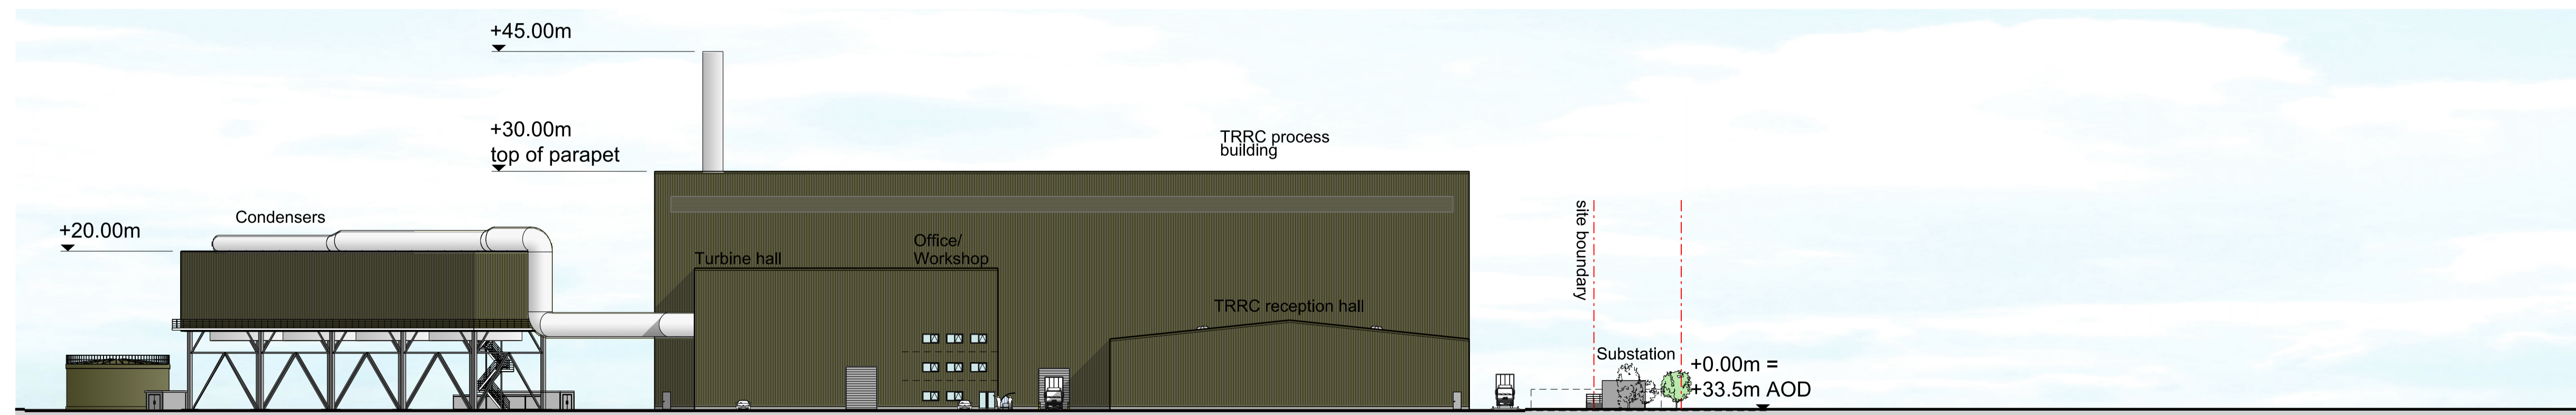

South elevation

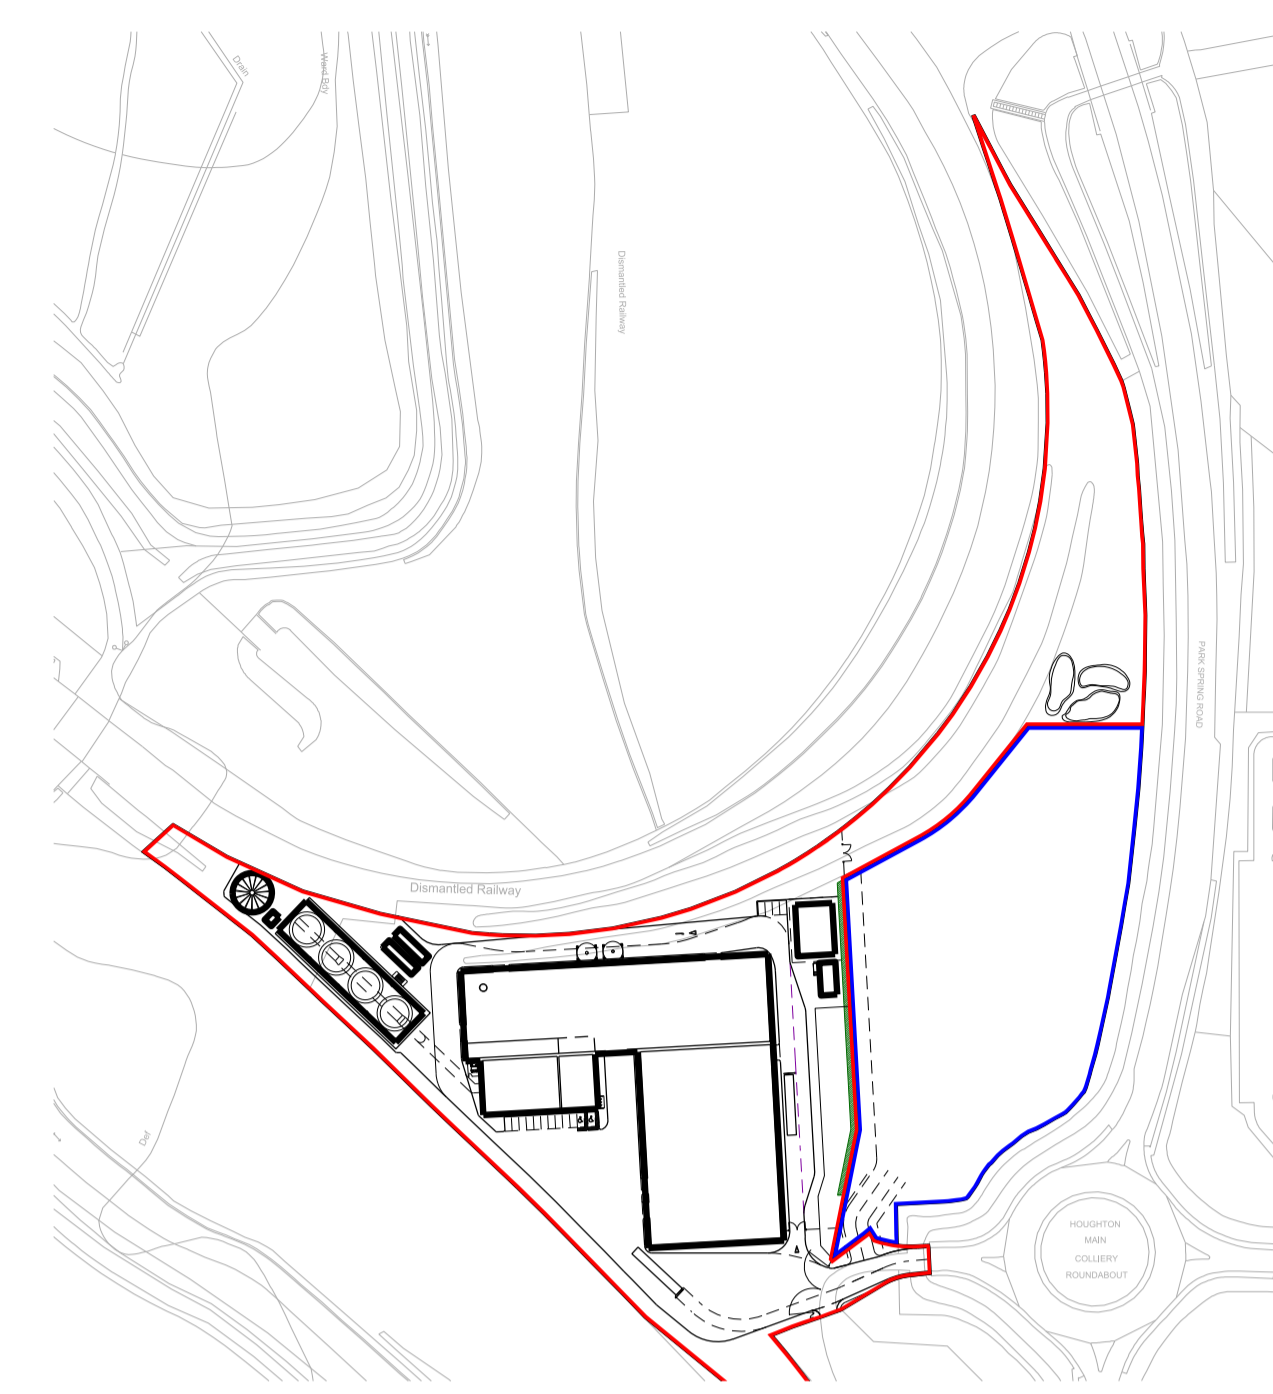

Location plan 1:2500@A1

- NOTE
1. THIS DRAWING IS COPYRIGHT GSDA LTD.
  2. THE CONTRACTOR MUST NOT SCALE FROM THE DRAWING ALL DIMENSIONS TO BE TAKEN FROM DIMENSION STRINGS.
  3. WHERE ANY DISCREPANCIES ARE FOUND BETWEEN DIMENSIONS THESE MUST BE BROUGHT TO THE ATTENTION OF THE ARCHITECTS FOR RESOLUTION.
  4. WHERE DISCREPANCIES EXIST BETWEEN REFERENCE OR ASSEMBLY DRAWINGS & DETAIL DRAWINGS, THE LATTER TAKE PREFERENCE.

- KEY
- Site boundary
  - Adjacent site
  - 2.5m wide hedge/ tree line perimeter

A	150204	Issued for planning
-	150123	Issued for planning

FOR PLANNING

**GSDA**  
 Highlands House, Office 101A, 105 The Broadway, Wimbledon, London, SW19 1NE  
 T: 020 8544 8085

HOUGHTON MAIN REC  
 PROJECT

Proposed Site Elevations

1:500@A1	150204
1:1000@A3	DATE
SCALE	DATE
1313_PL005	A GS
DWG. NO.	REVISION CHECKED

