




PROPOSED SOUTH ELEVATION
SCALE 1:100

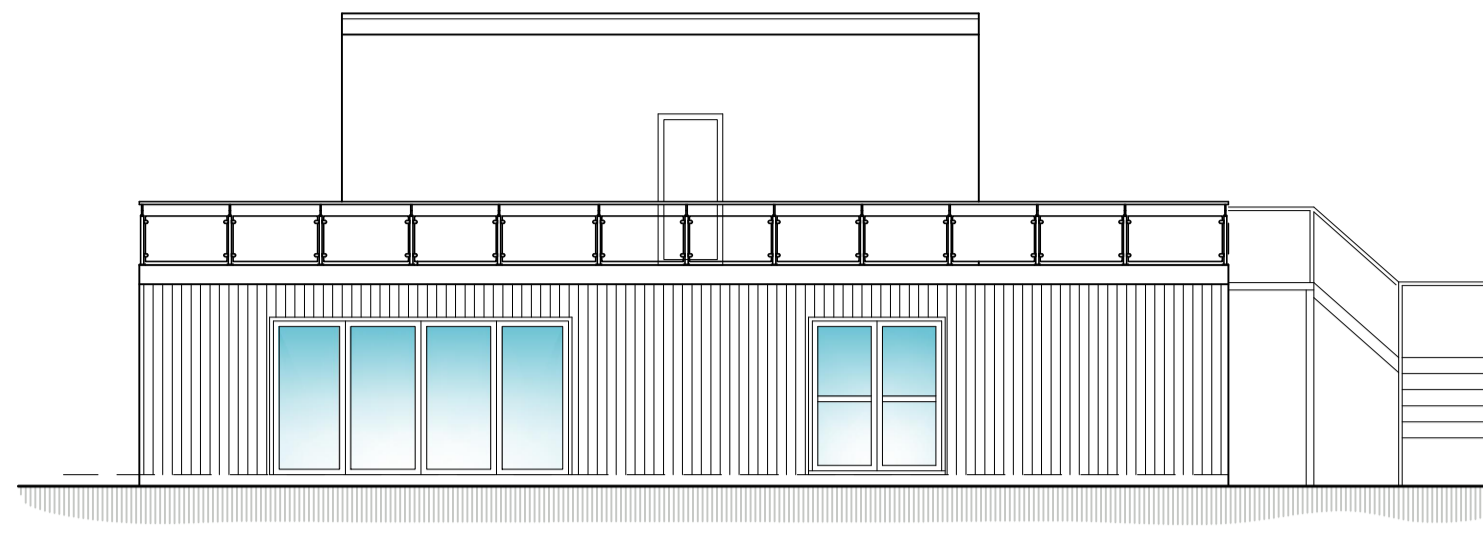


PROPOSED EAST ELEVATION
SCALE 1:100

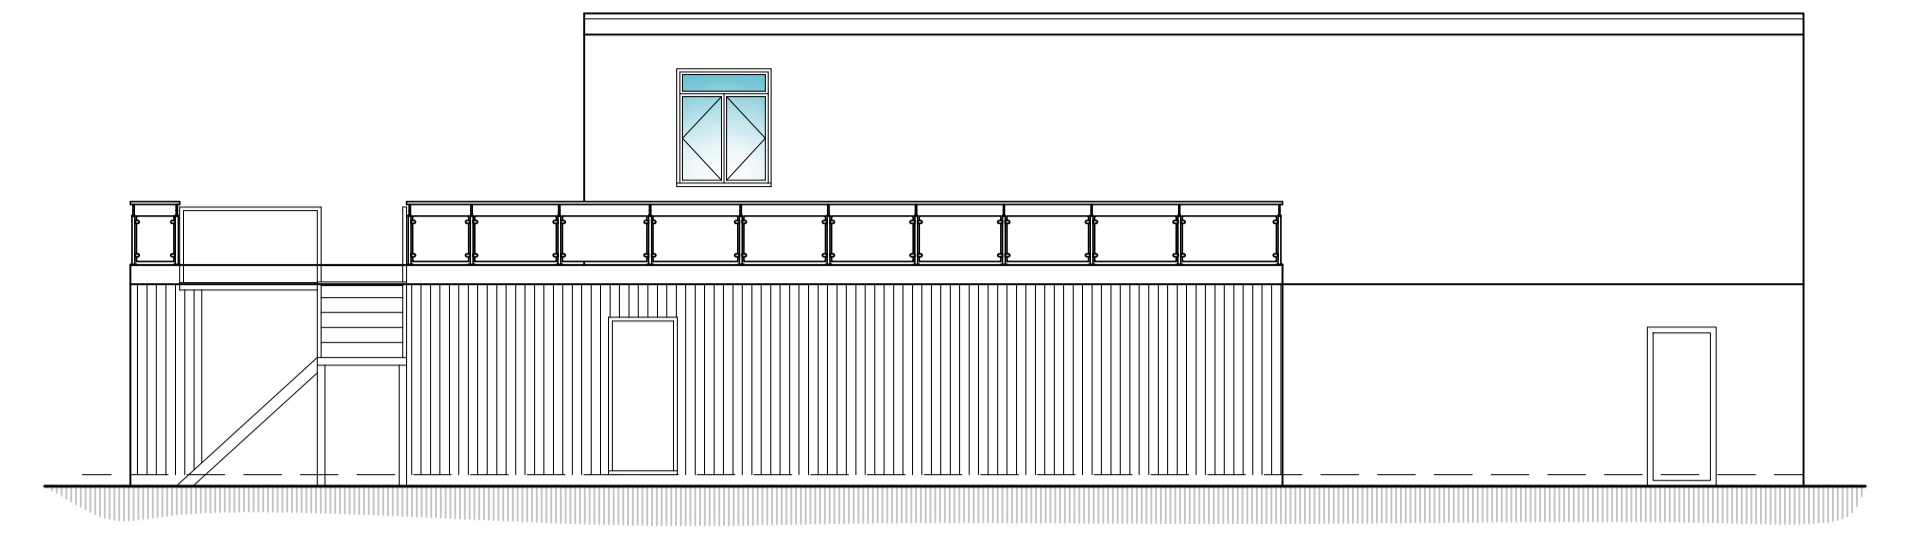


PROPOSED NORTH ELEVATION
SCALE 1:100

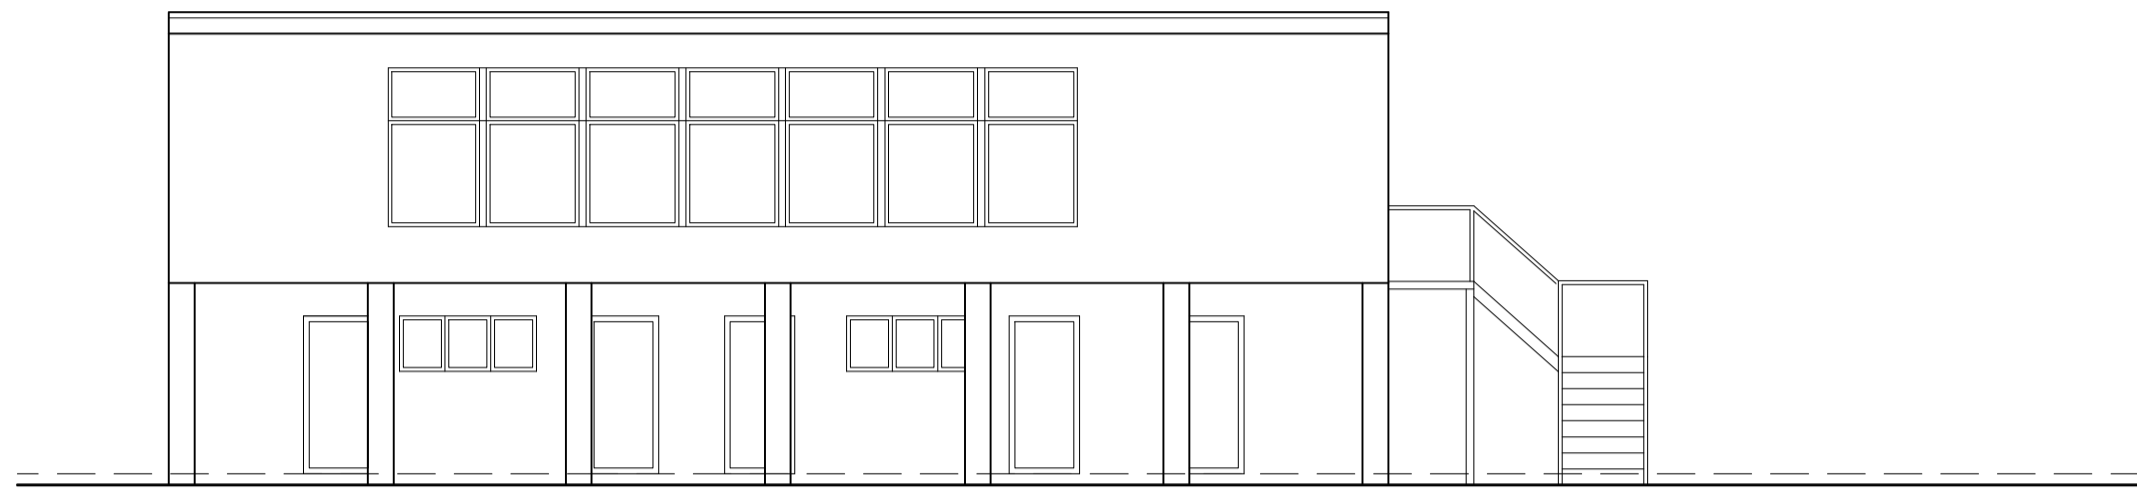


EXISTING SOUTH ELEVATION
SCALE 1:100

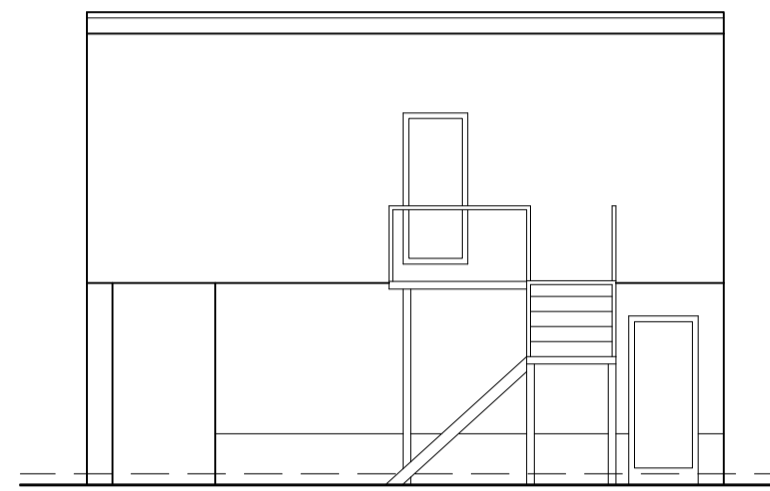


EXISTING EAST ELEVATION
SCALE 1:100

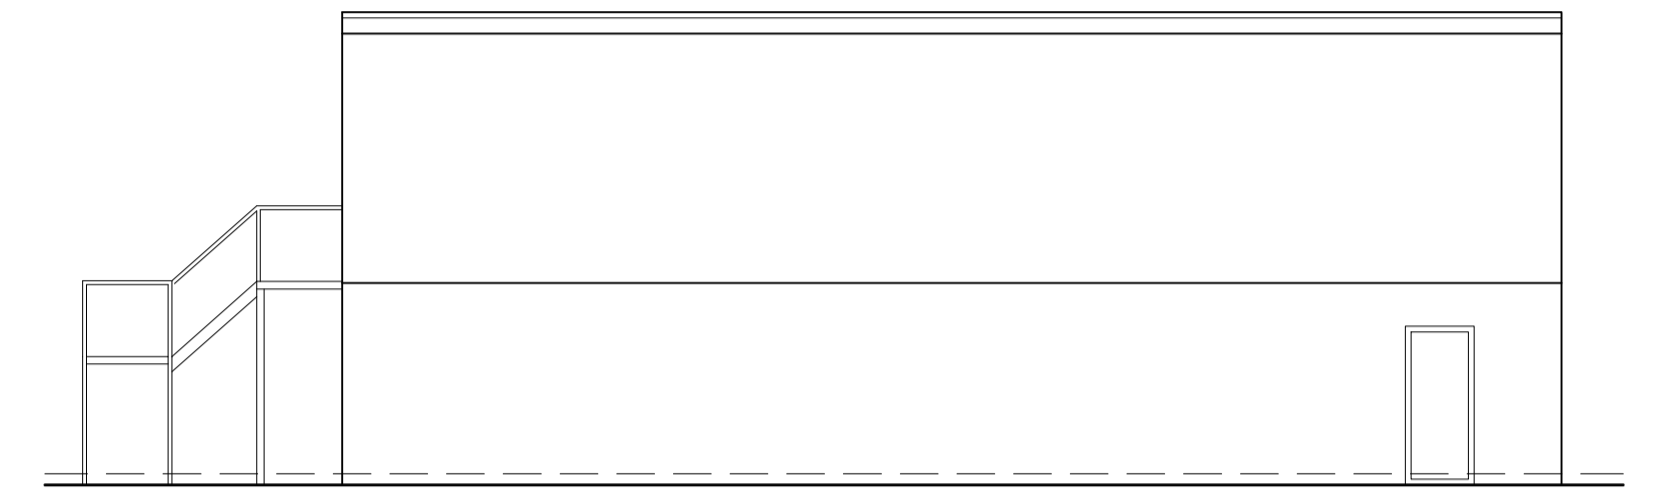



EXISTING NORTH ELEVATION
SCALE 1:100

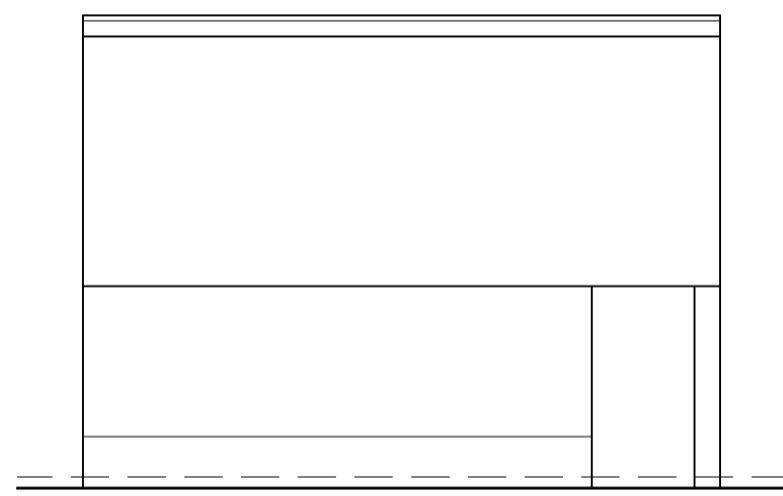


EXISTING WEST ELEVATION
SCALE 1:100

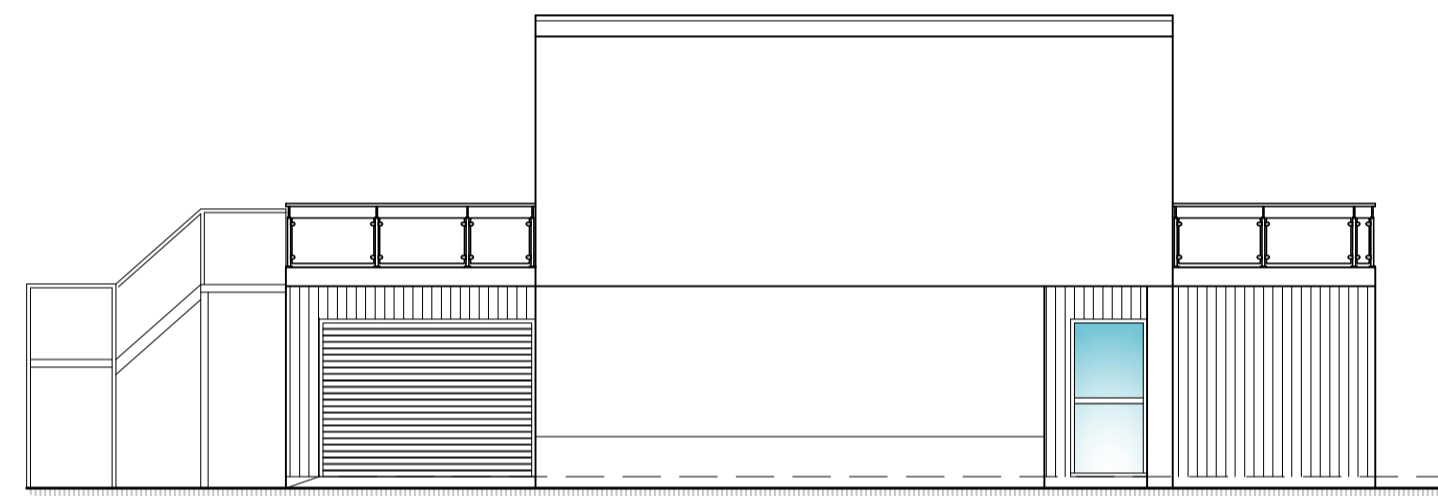


PROPOSED WEST ELEVATION
SCALE 1:100

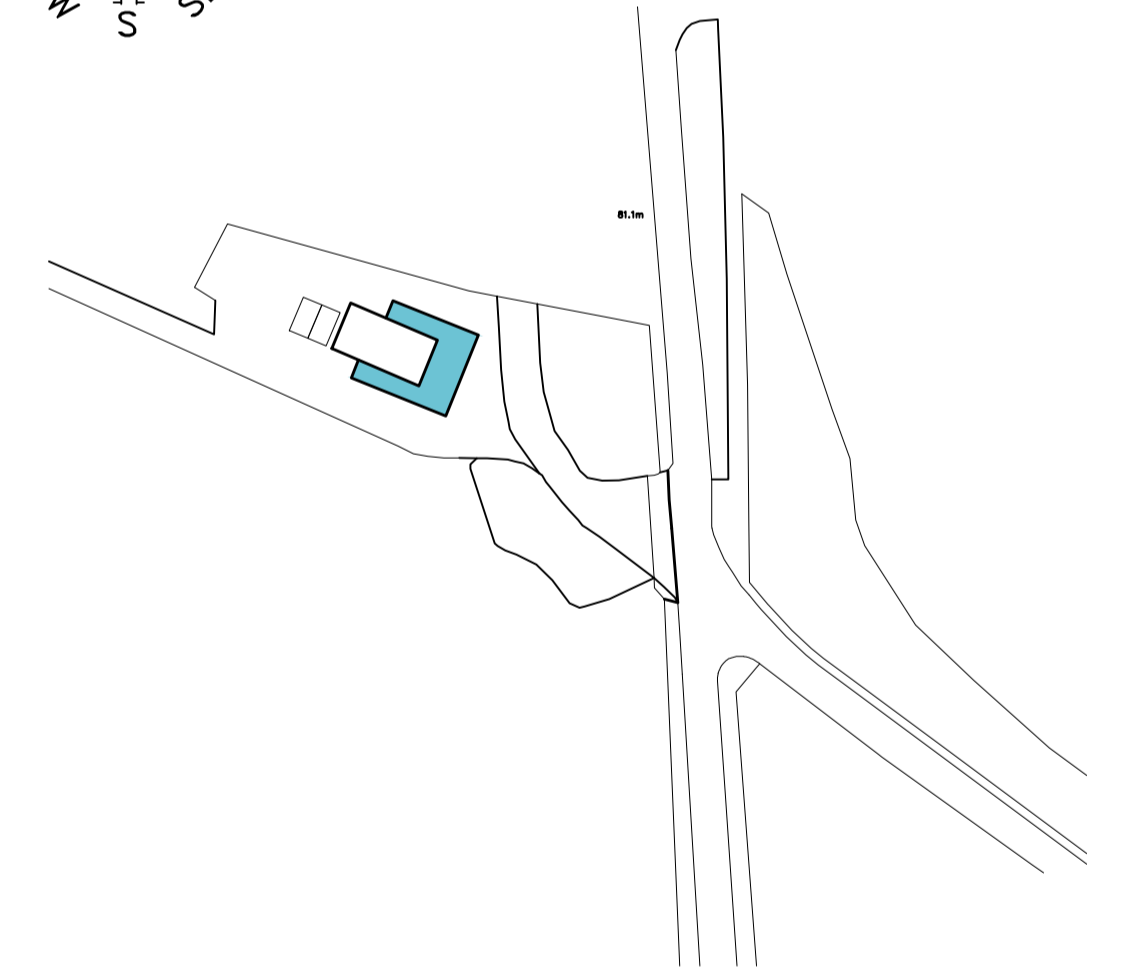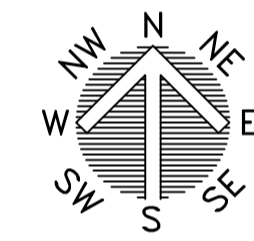

LOCATION PLAN
SCALE 1:1250

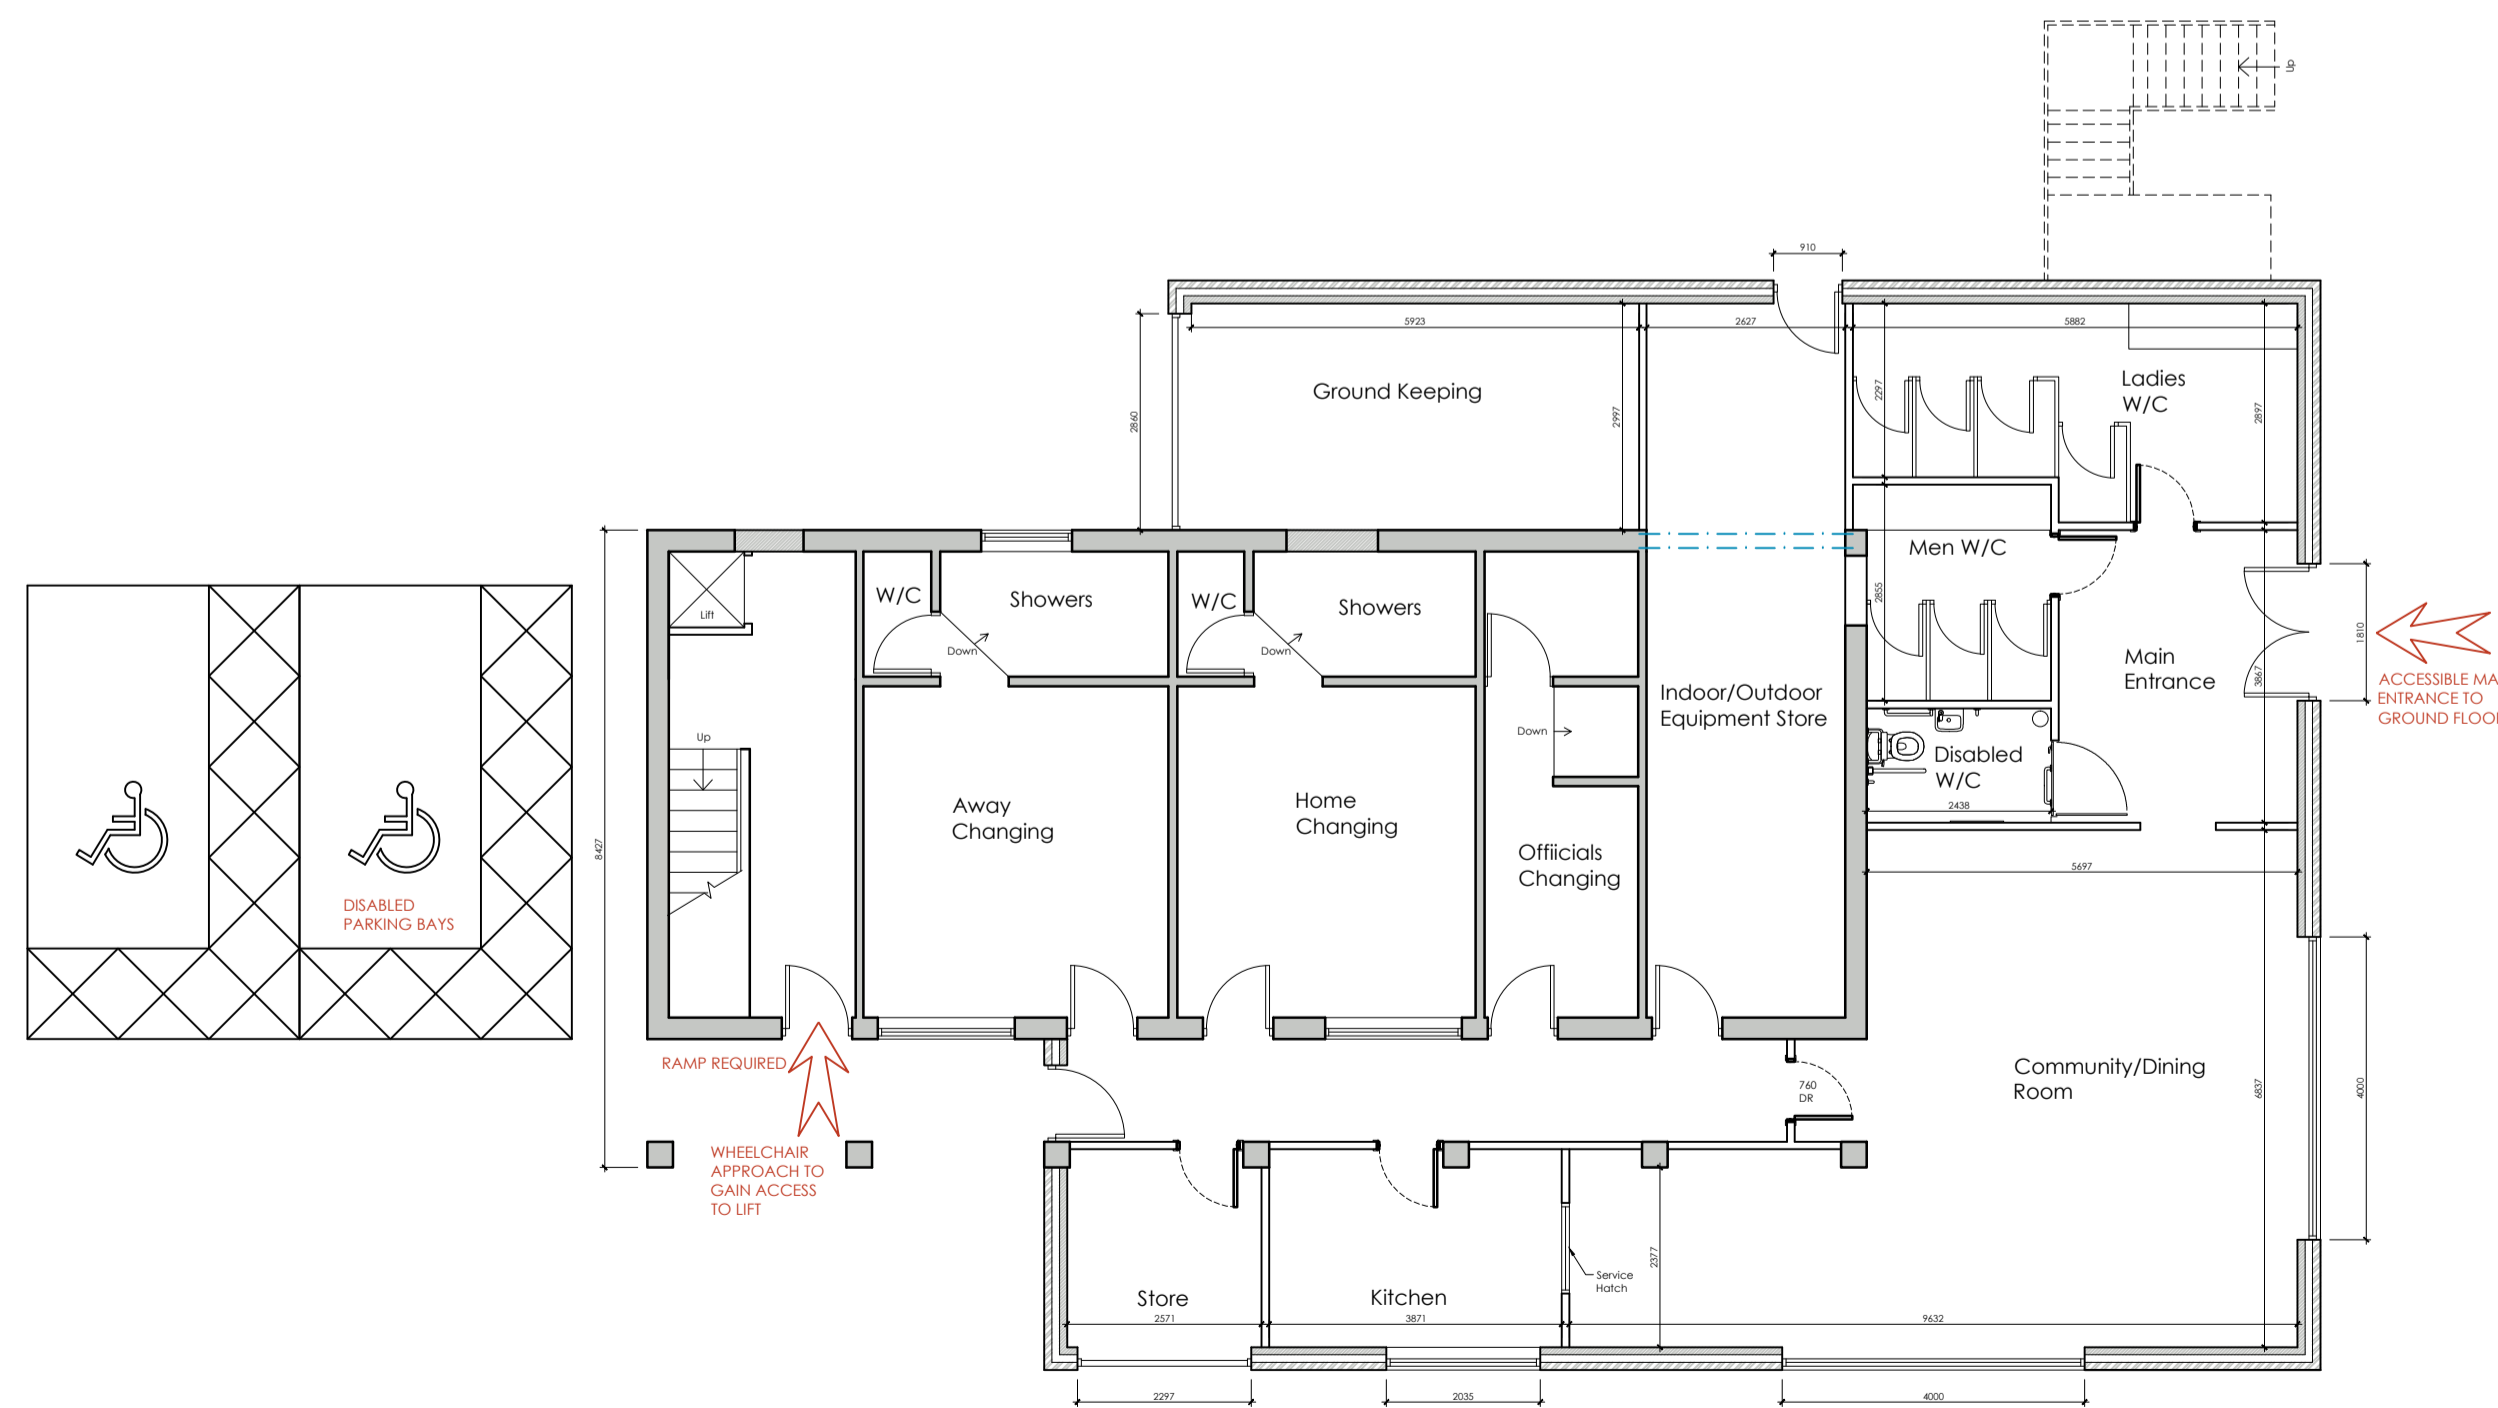

PROPOSED GROUND FLOOR PLAN
SCALE 1:100

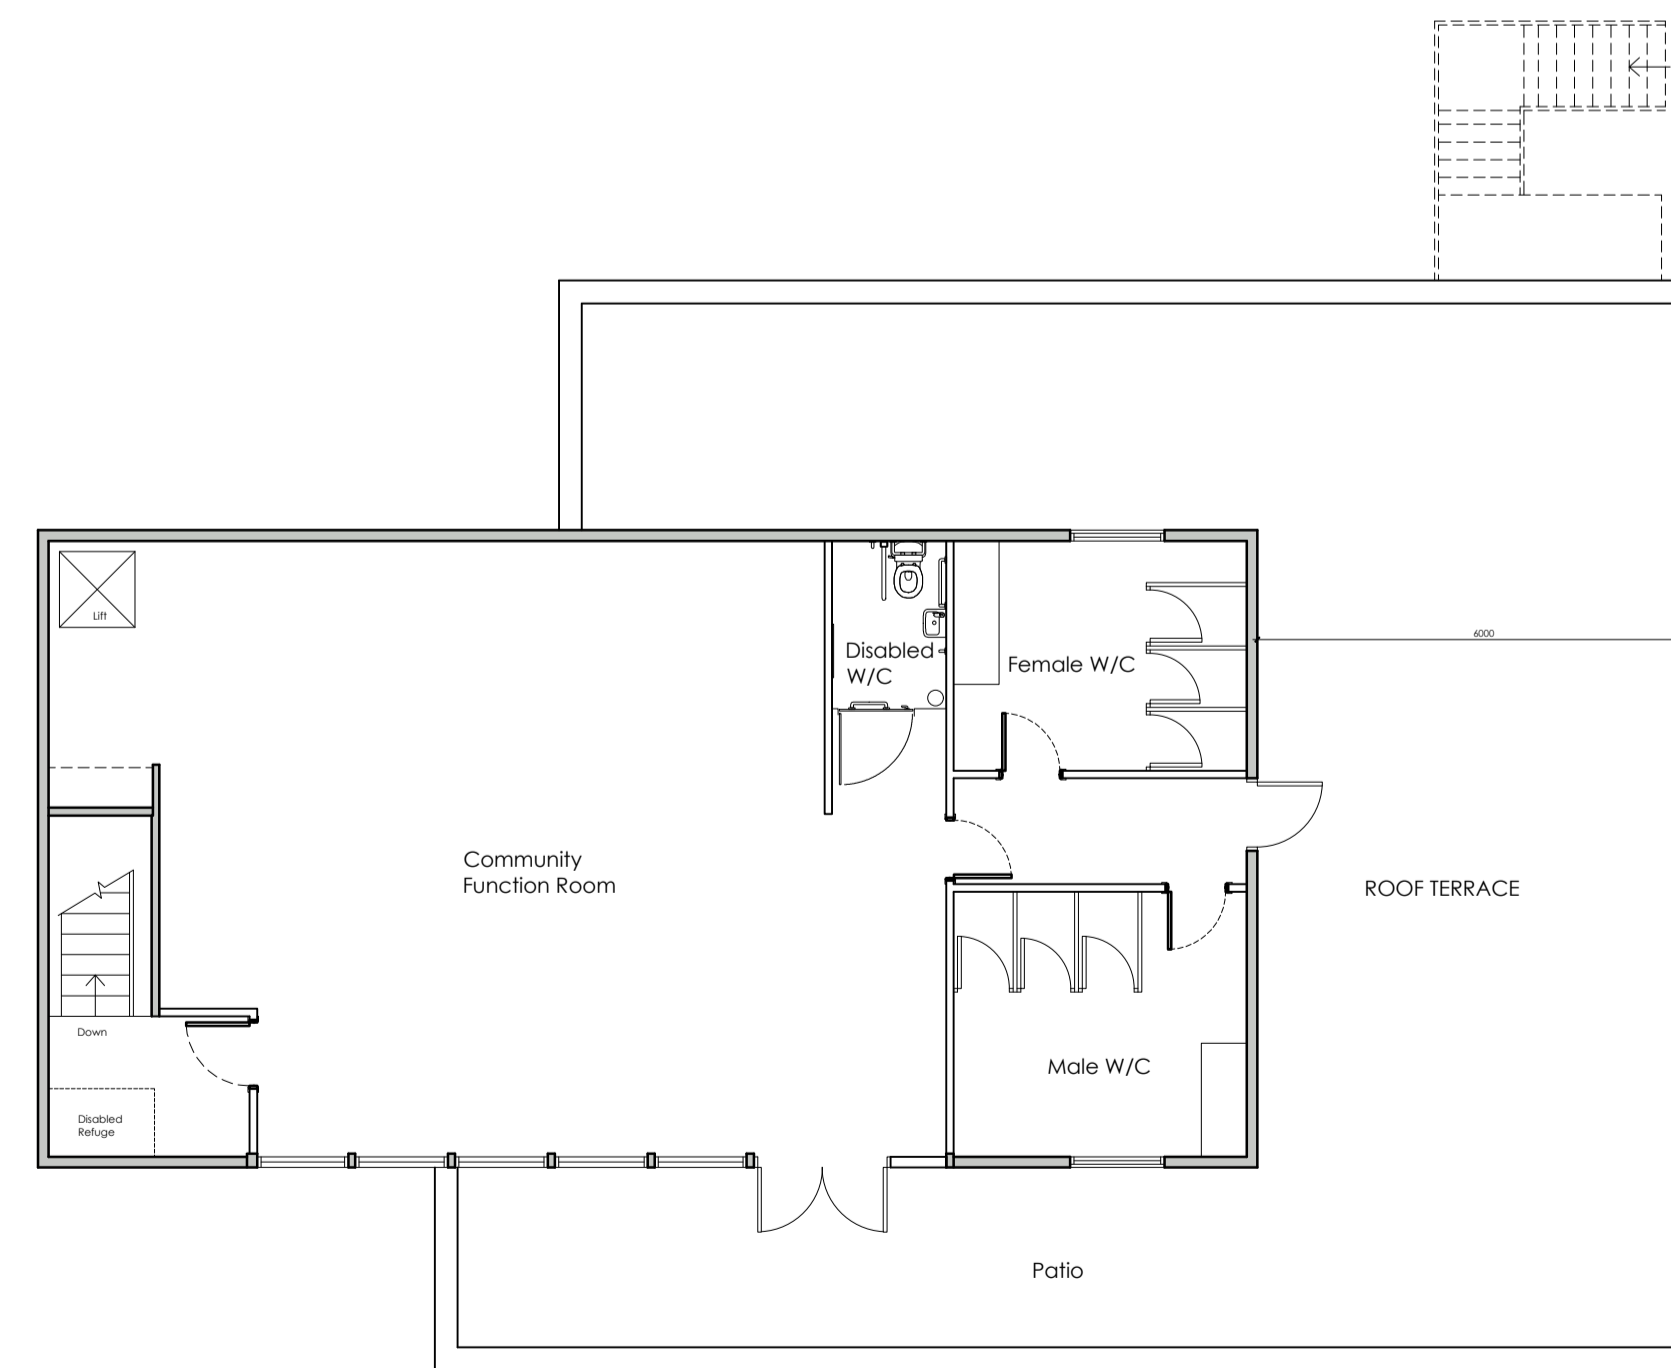

PROPOSED FIRST FLOOR PLAN
SCALE 1:100

		OFFICE ONE, 34 VICTORIA ROAD, BARNSELY, S70 2BU		Phone: 01226 208482 Email: info@whiteaguspартnership.co.uk Web: www.whiteaguspартnership.co.uk	
ARCHITECTURAL SERVICES				Project: PROPOSED ALTERATIONS AT WOOLEY COLLIERY CRICKET CLUB BARNSELY, S75 5JA	
Drawing Title: PLANS AND ELEVATIONS				Client: MR M. BEARDSHALL	
Date: 06/07/2022 08/07/2022 21/07/2022		Suffix: A B C		Description: REVISED TO CLIENTS REQUIREMENTS REVISED TO CLIENTS REQUIREMENTS REVISED TO CLIENTS REQUIREMENTS	
Date: MAY 2022		Scale: 1:50 & 1:100 @ A1		Ref: 21-274	
Dwg. No: 01		Rev: C		Date: _____ Suffix: _____ Description: _____	