


HIGH STREET


North

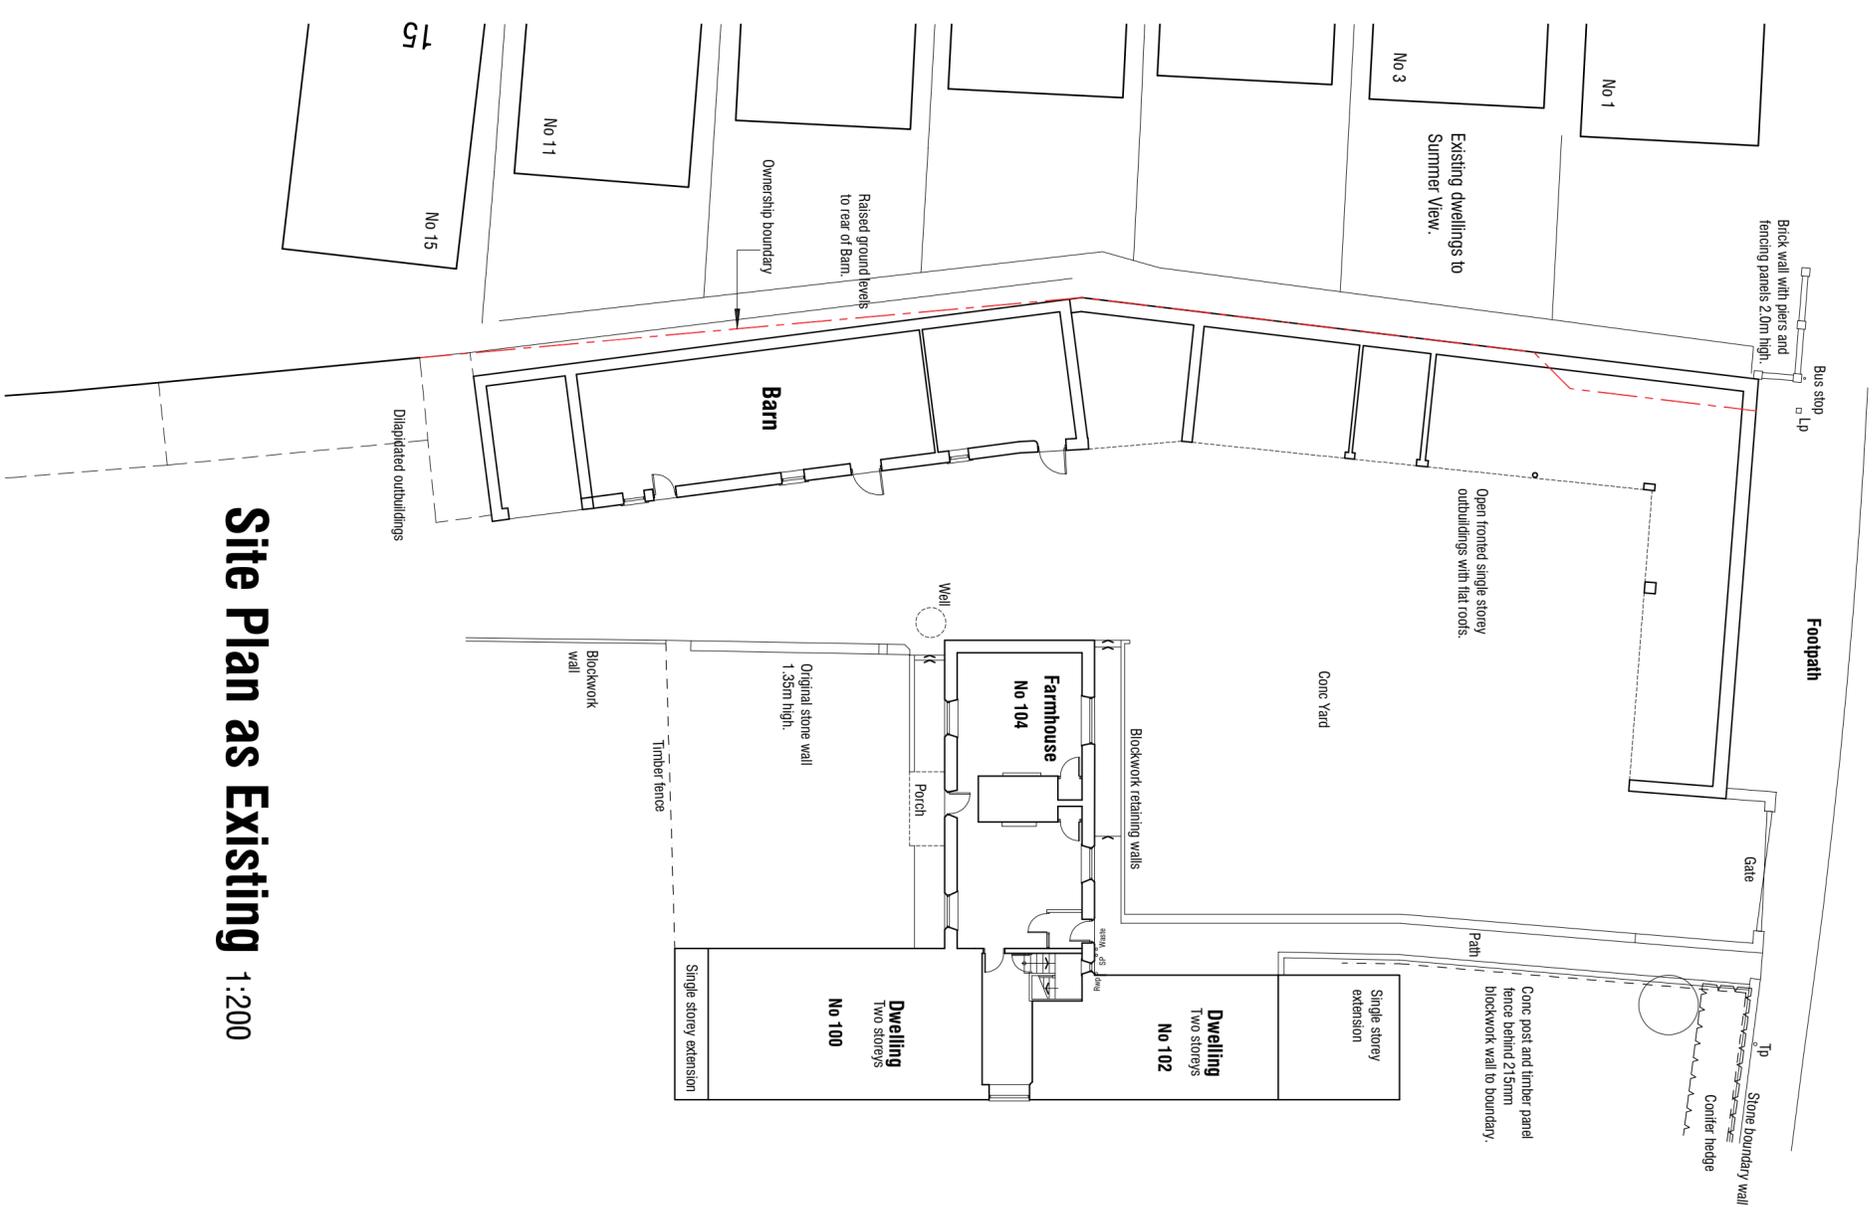

Site Plan as Existing 1:200

HIGH STREET

Retain existing access and set gates back to allow for parking off the highway.

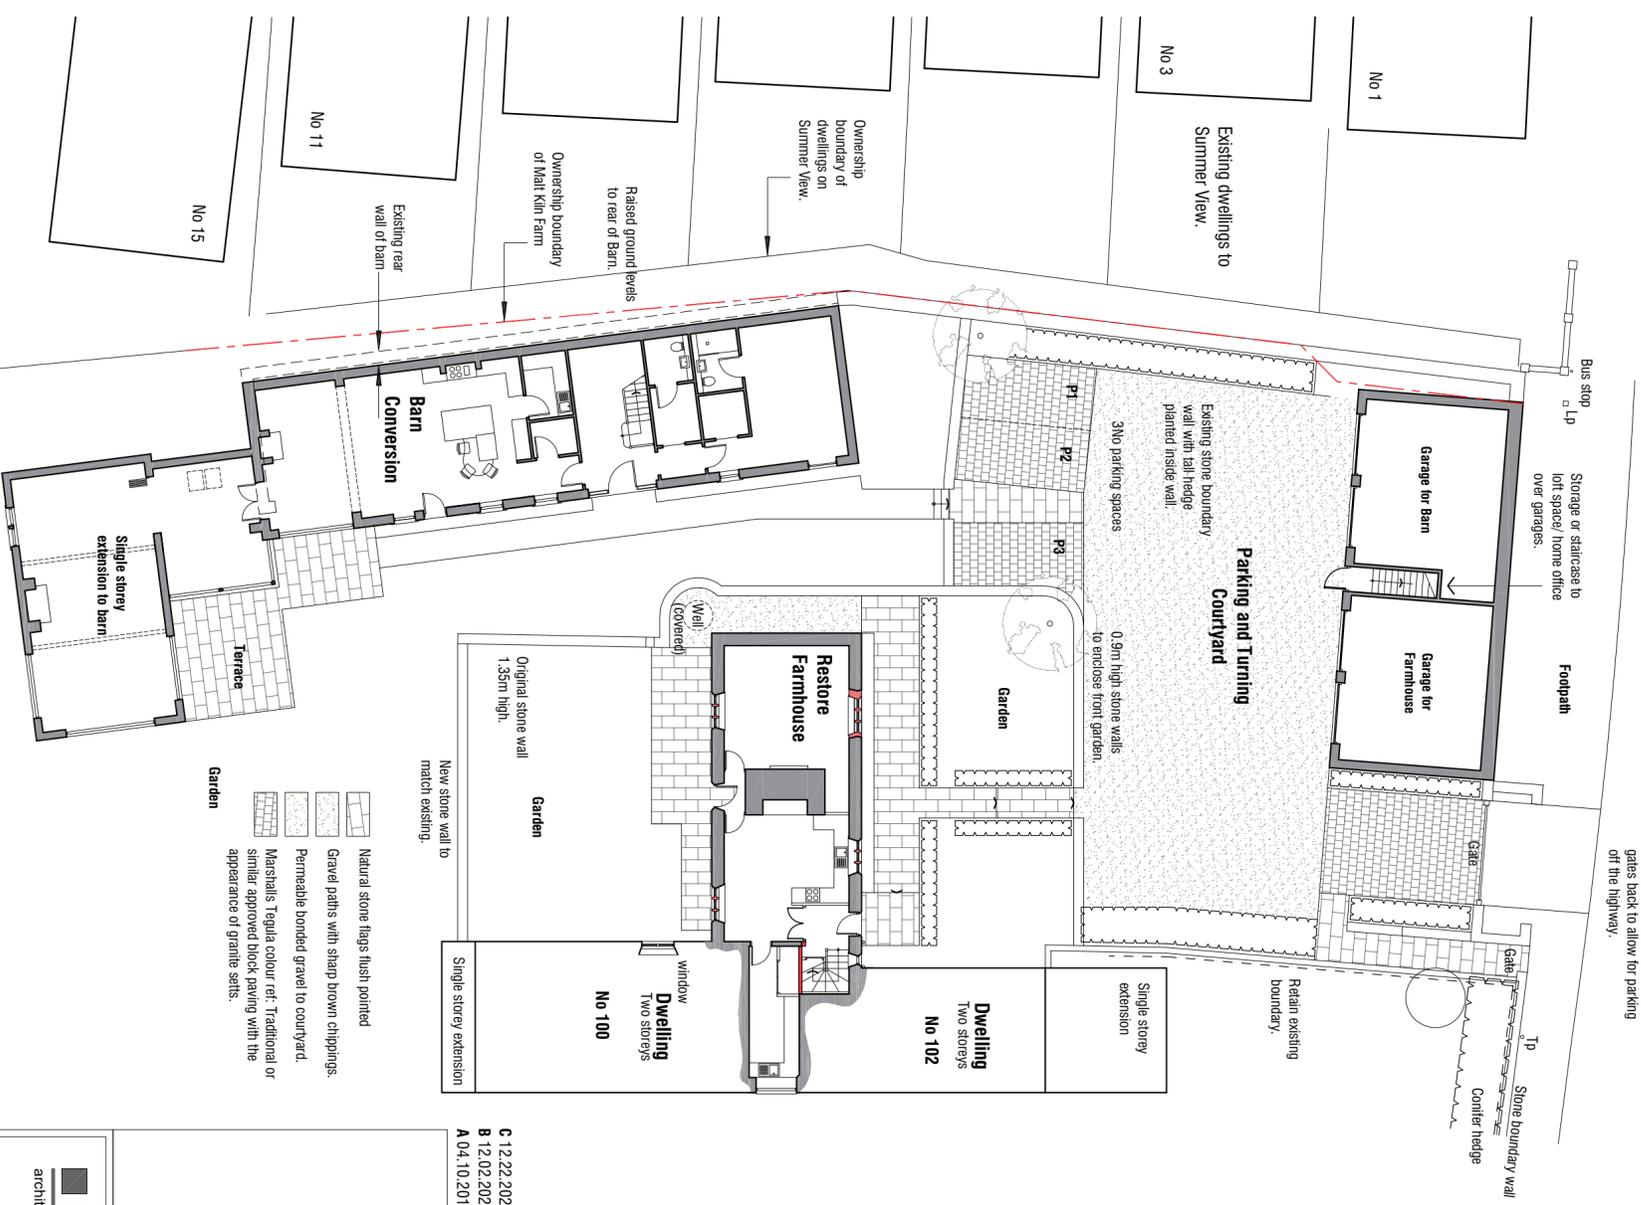

Site Plan as Proposed 1:200

- Natural stone flags flush pointed
- Gravel paths with sharp brown chippings.
- Permeable bonded gravel to courtyard.
- Marshall's Tegula colour 'ret' Traditional or similar approved block paving with the appearance of granite sets.

**EXISTING AND PROPOSED SITE PLAN**

**mboothdesign**  
architectural design and building consultants

Fairfield House  
Barnesial Close Barnsley  
S70 2FL  
T: 01226 286256  
M: 07581898300  
E: mark@mboothdesign.co.uk

Malt Kiln Farm  
104 High Street  
Ryoston  
Barnsley

C 12.22.2020 - Update for planning submission.  
B 12.02.2020 - Update with Farmhouse and Garage details.  
A 04.10.2019 - Update barn to match revised layout.

Scale	1:200 @ A2	Drawn	MB
Date	AUG 2019	Ref:	17.27
DWG No.	P1	Rev.	C
0cm	2cm	4cm	6cm

Copyright mboothdesign. All dimensions in millimetres unless otherwise stated. Dimensions for setting out in existing buildings are to be checked and verified on site.