


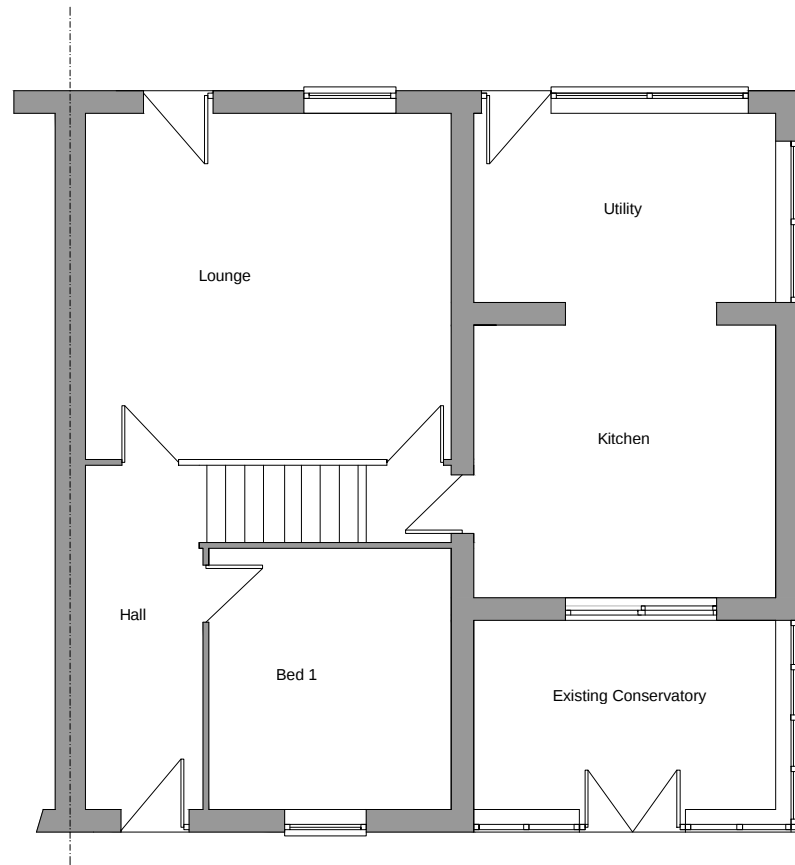


Existing Floor Plan - 1:100



Existing Front Elevation - 1:100



Existing Right Elevation - 1:100

 

All dimensions to be checked on site.
Do not scale from this drawing, work to figured dimensions only.
Any omissions or discrepancies shall be reported to WY windows

Notes:

REV:	DESCRIPTION:	BY:	DATE:
STATUS:			



West Yorkshire windows
Unit 8 Headway Business Park,
Denby Dale Rd,
Wakefield
WF2 7AZ
0800 026 4455


CLIENT: **Mrs Bestford**
13 Monk Terrace
Barnsley
S71 5RR

DESIGNER: **ANDY MACLENNAN**
West Yorkshire Windows


SITE: **13 Monk Terrace**
S71 5RR

TITLE: **EXISTING**

SCALE AT A3: 1:100	DATE: 10.01.25	DRAWN: AM	CHECKED: AM
PROJECT NO:	DRAWING NO: A3/ 10.01.25	REVISION:	A

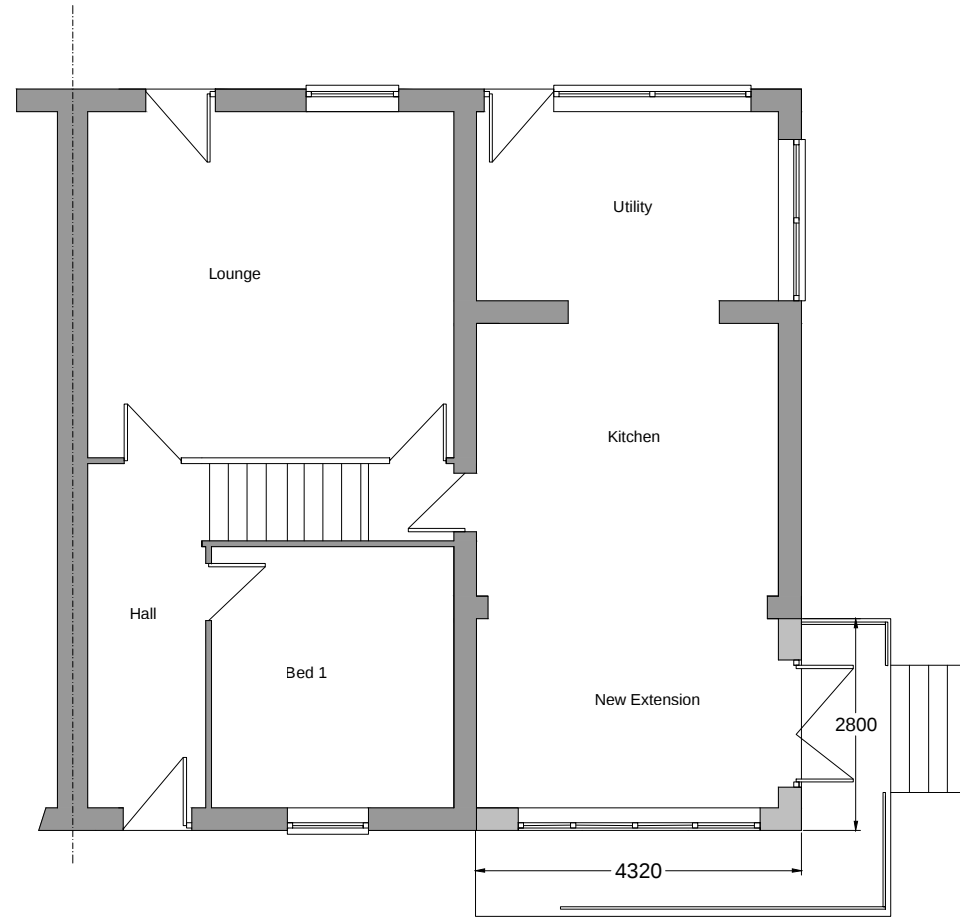


Proposed Floor Plan - 1:100

 

All dimensions to be checked on site.
Do not scale from this drawing, work to figured dimensions only.
Any omissions or discrepancies shall be reported to WY windows



Proposed Front Elevation - 1:100

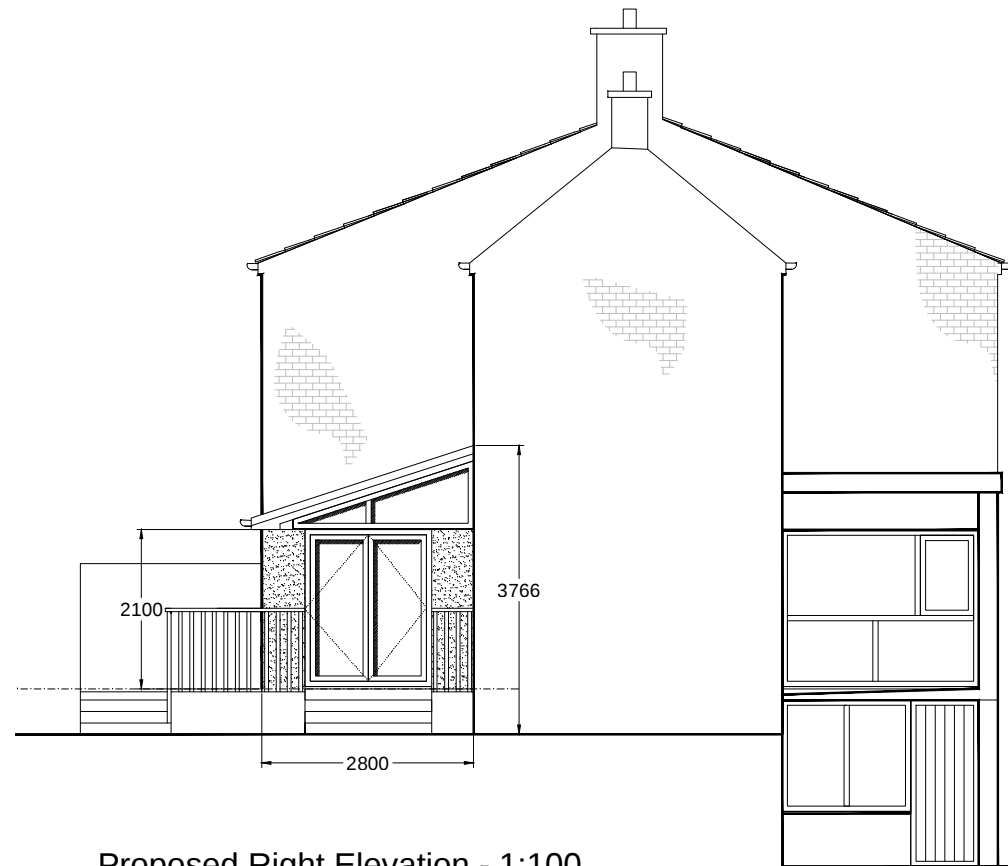

Proposed Right Elevation - 1:100

Notes:

REV:	DESCRIPTION:	BY:	DATE:
STATUS:			




West Yorkshire windows
Unit 8 Headway Business Park,
Denby Dale Rd,
Wakefield
WF2 7AZ
0800 026 4455

CLIENT:	Mrs Bestford 13 Monk Terrace Barnsley S71 5RR
DESIGNER:	ANDY MACLENNAN West Yorkshire Windows


SITE:	13 Monk Terrace S71 5RR
-------	----------------------------

TITLE:	Proposed
--------	----------

SCALE AT A3:	DATE:	DRAWN:	CHECKED:
1:100	10.01.25	AM	AM
PROJECT NO:	DRAWING NO:	REVISION:	
	A3/ 10.01.25	A	

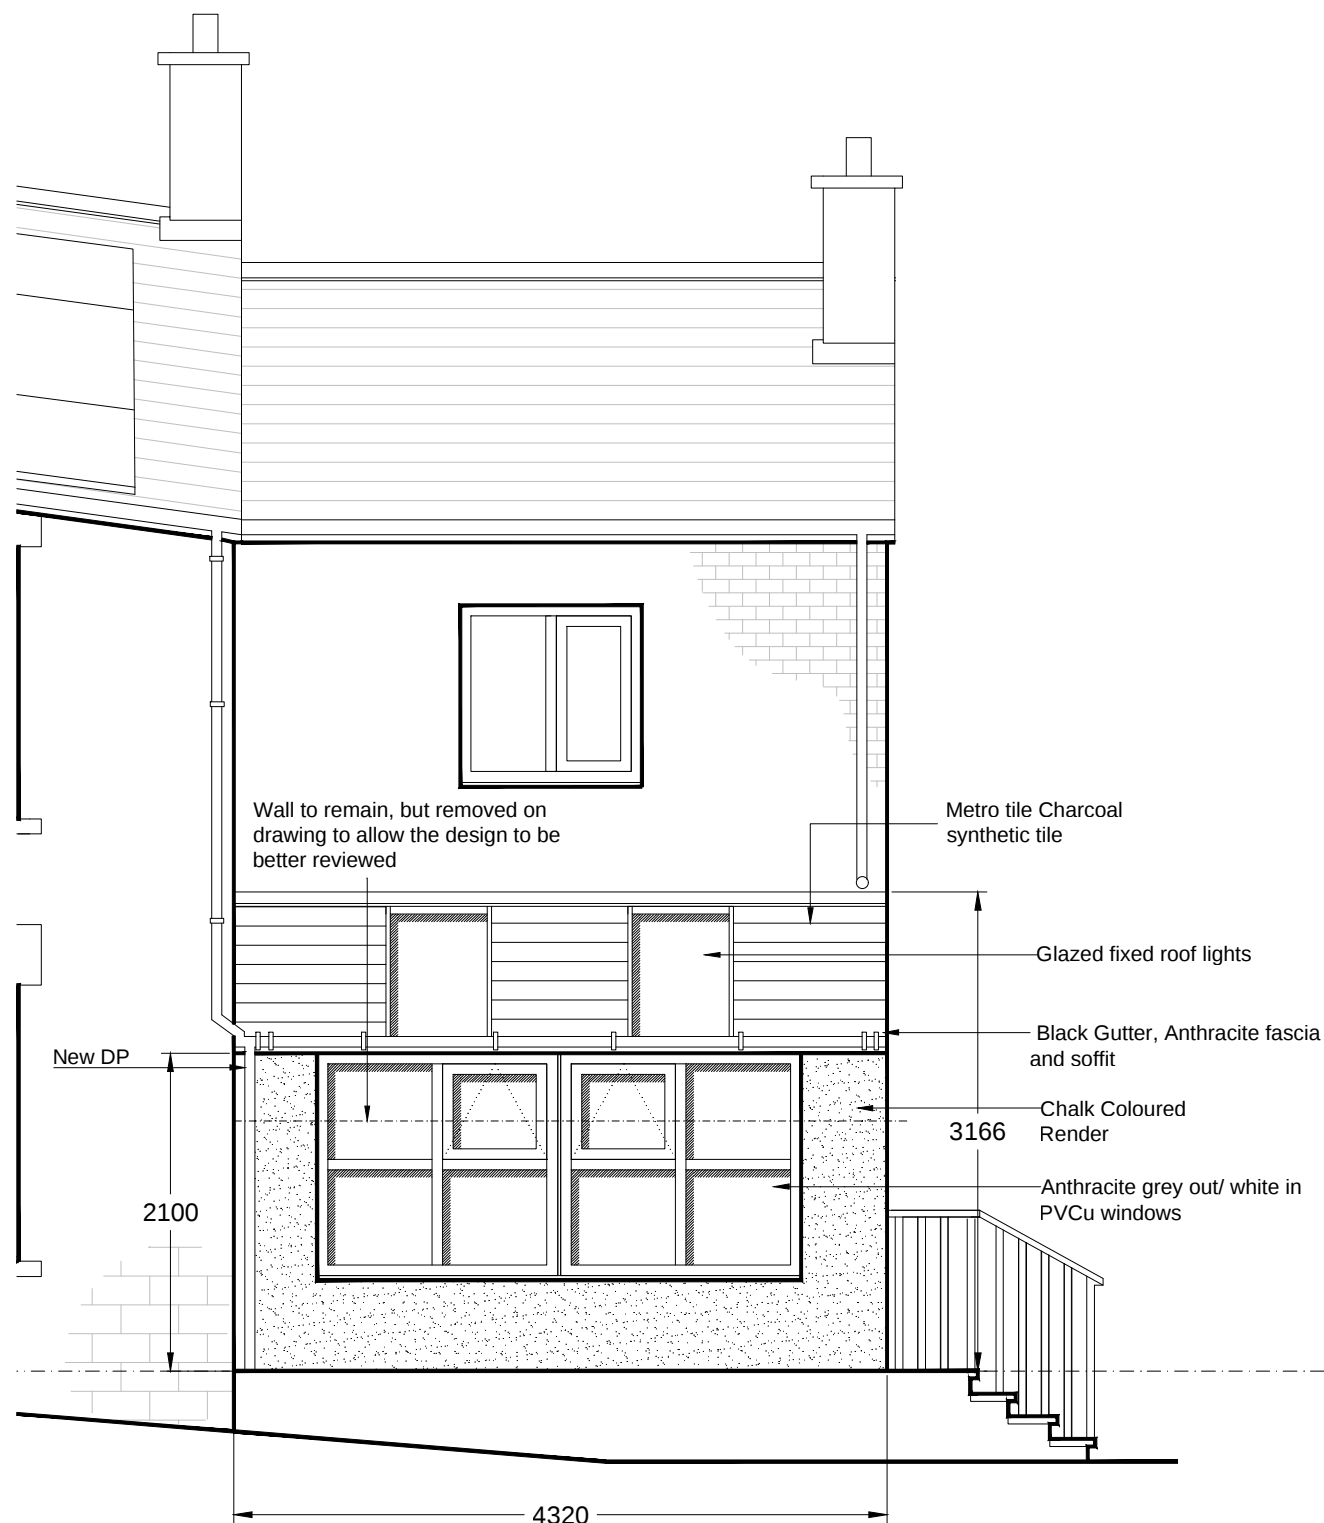

Proposed Front Elevation - 1:50

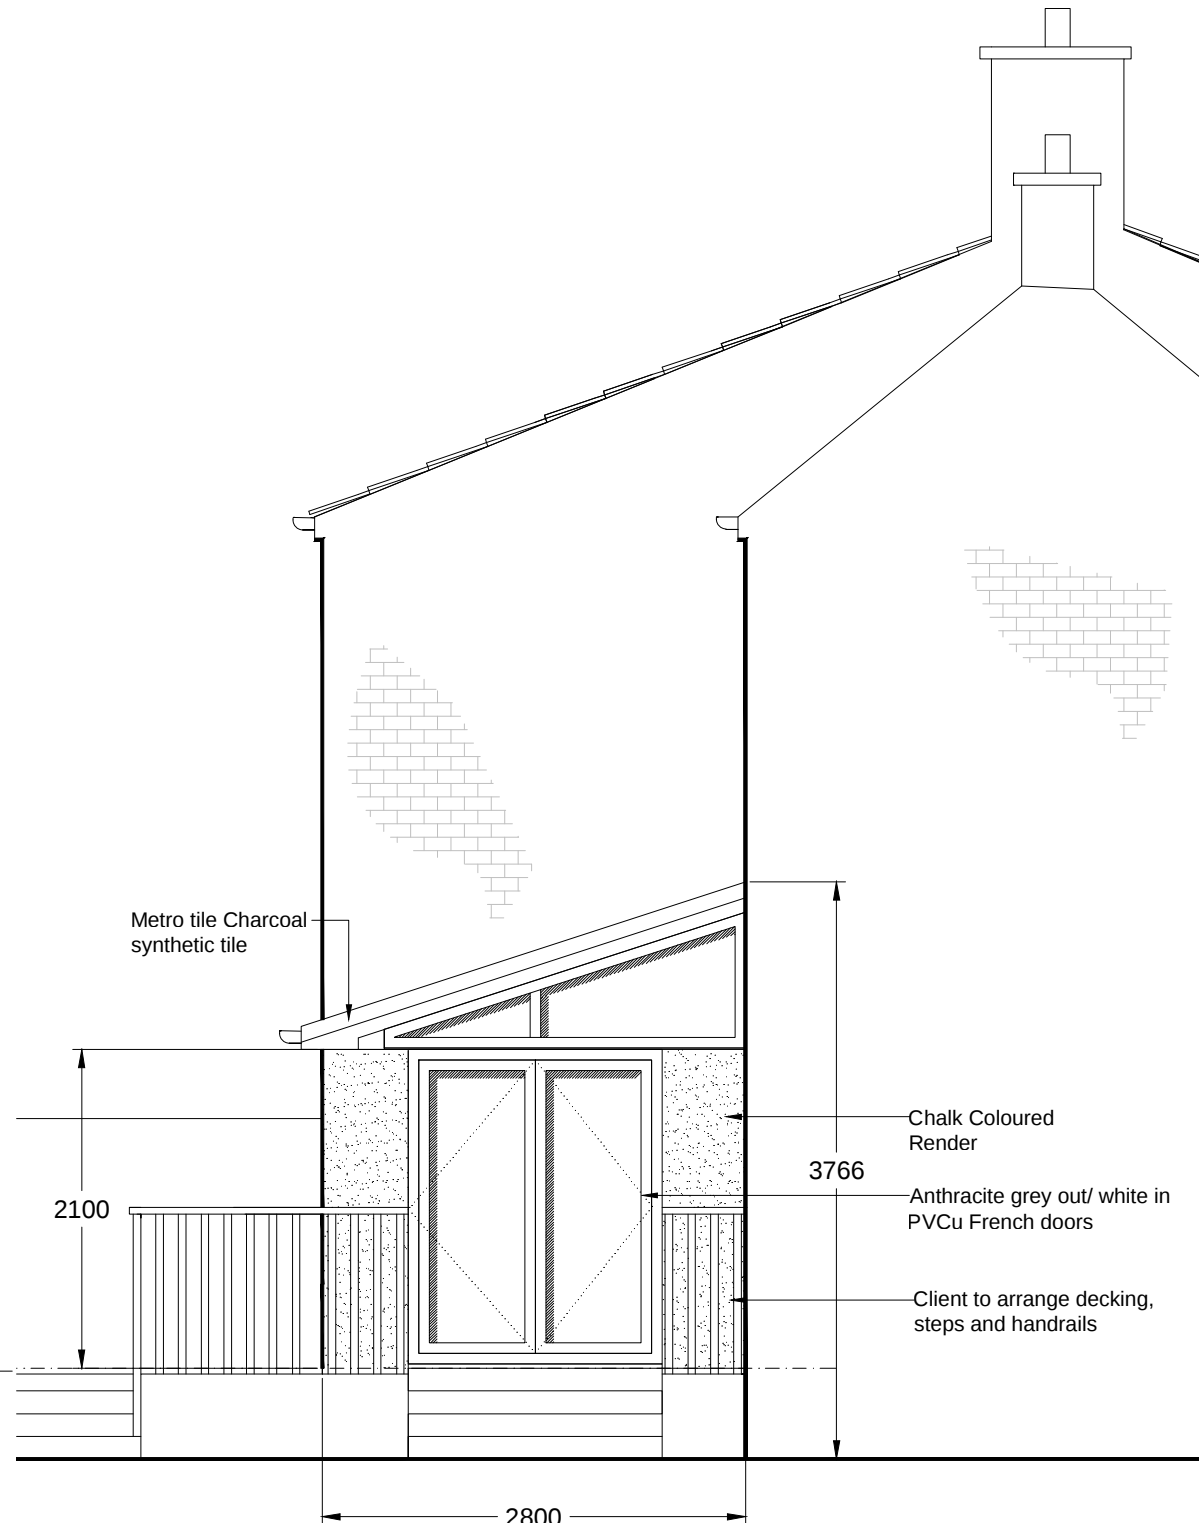

Proposed Right Side Elevation - 1:50



All dimensions to be checked on site.
Do not scale from this drawing, work to figured dimensions only.
Any omissions or discrepancies shall be reported to WY windows

REV:	DESCRIPTION:	BY:	DATE:
STATUS:			
West Yorkshire Windows West Yorkshire windows Unit 8 Headway Business Park, Denby Dale Rd, Wakefield WF2 7AZ 0800 026 4455			
CLIENT: Mrs Bestford 13 Monk Terrace Barnsley S71 5RR			
DESIGNER: ANDY MACLENNAN West Yorkshire Windows			
SITE: 13 Monk Terrace S71 5RR			
TITLE: Proposed			
SCALE AT A3:	DATE:	DRAWN:	CHECKED:
1:50	10.01.25	AM	AM
PROJECT NO:	DRAWING NO:	REVISION:	
	A3/ 10.01.25	A	