





Proposed Front Elevation – Facing Garden

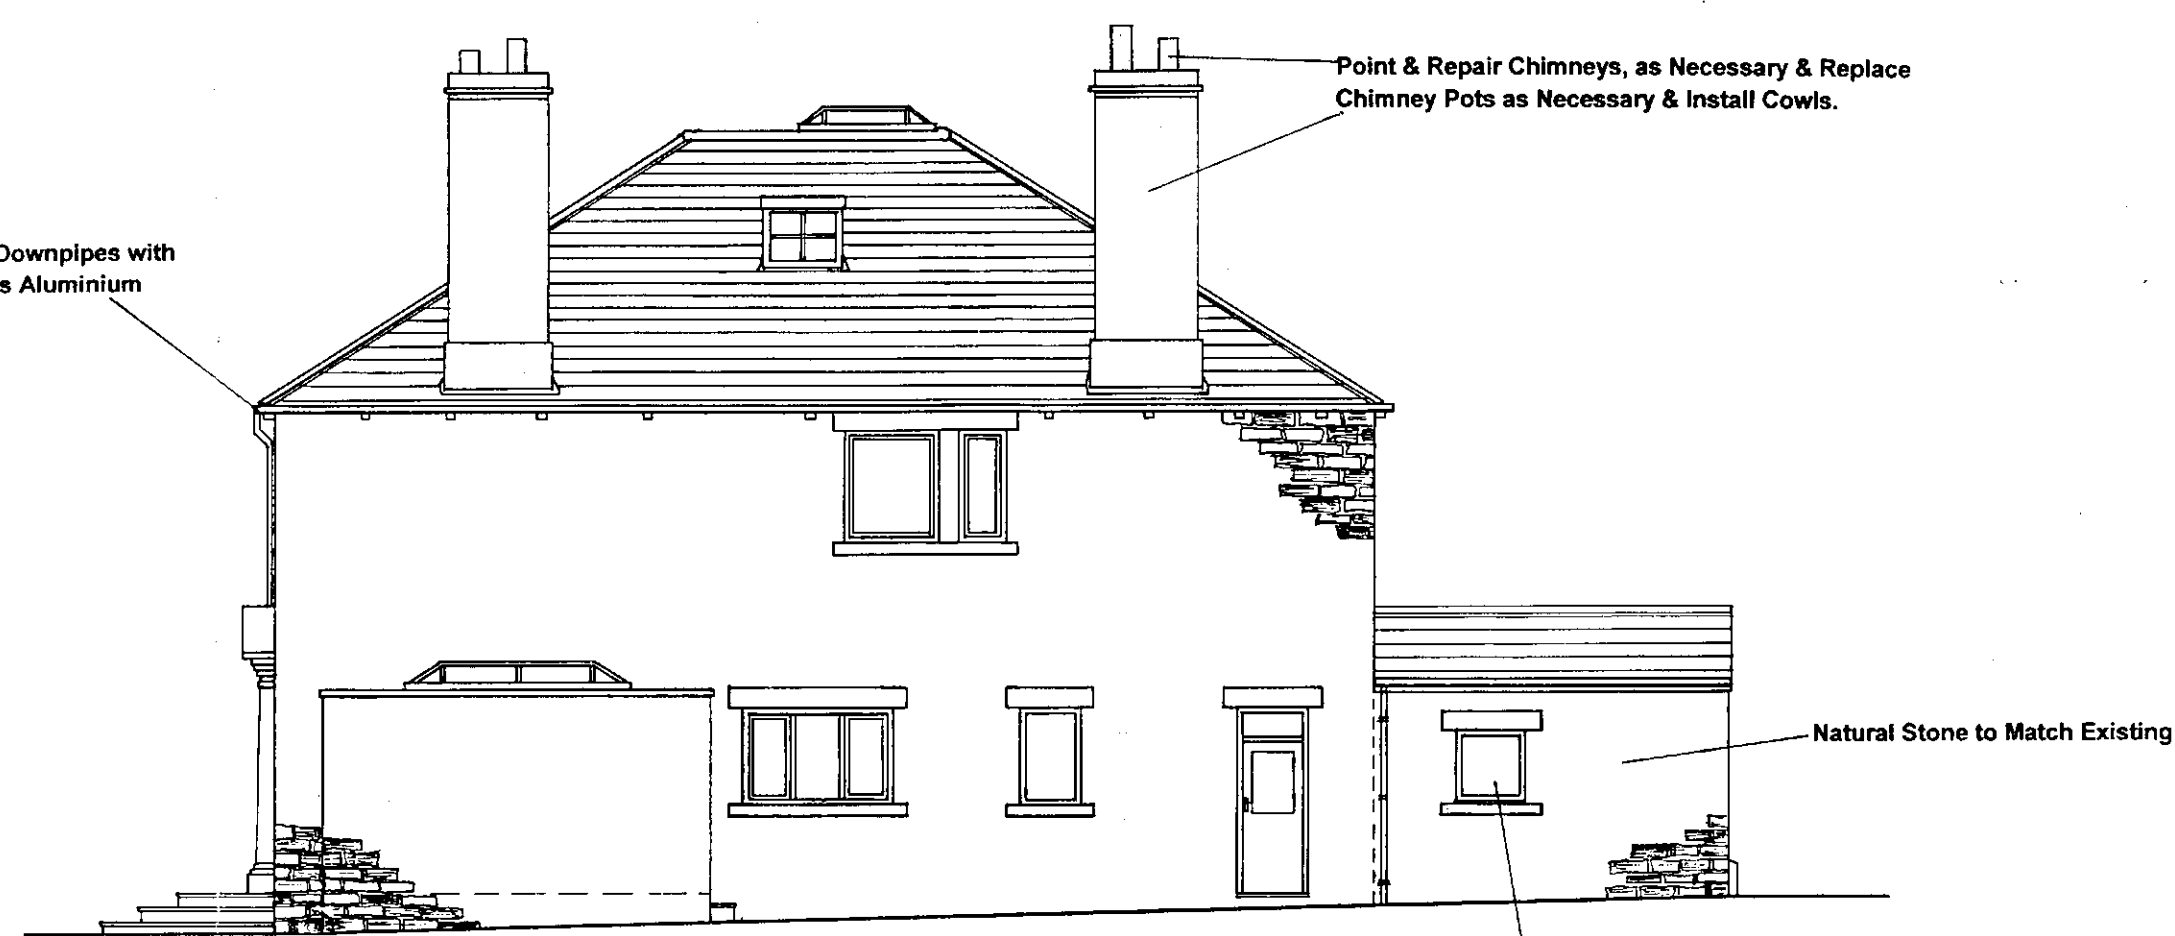


Proposed Side Elevation

All Replacement Windows to Match Existing

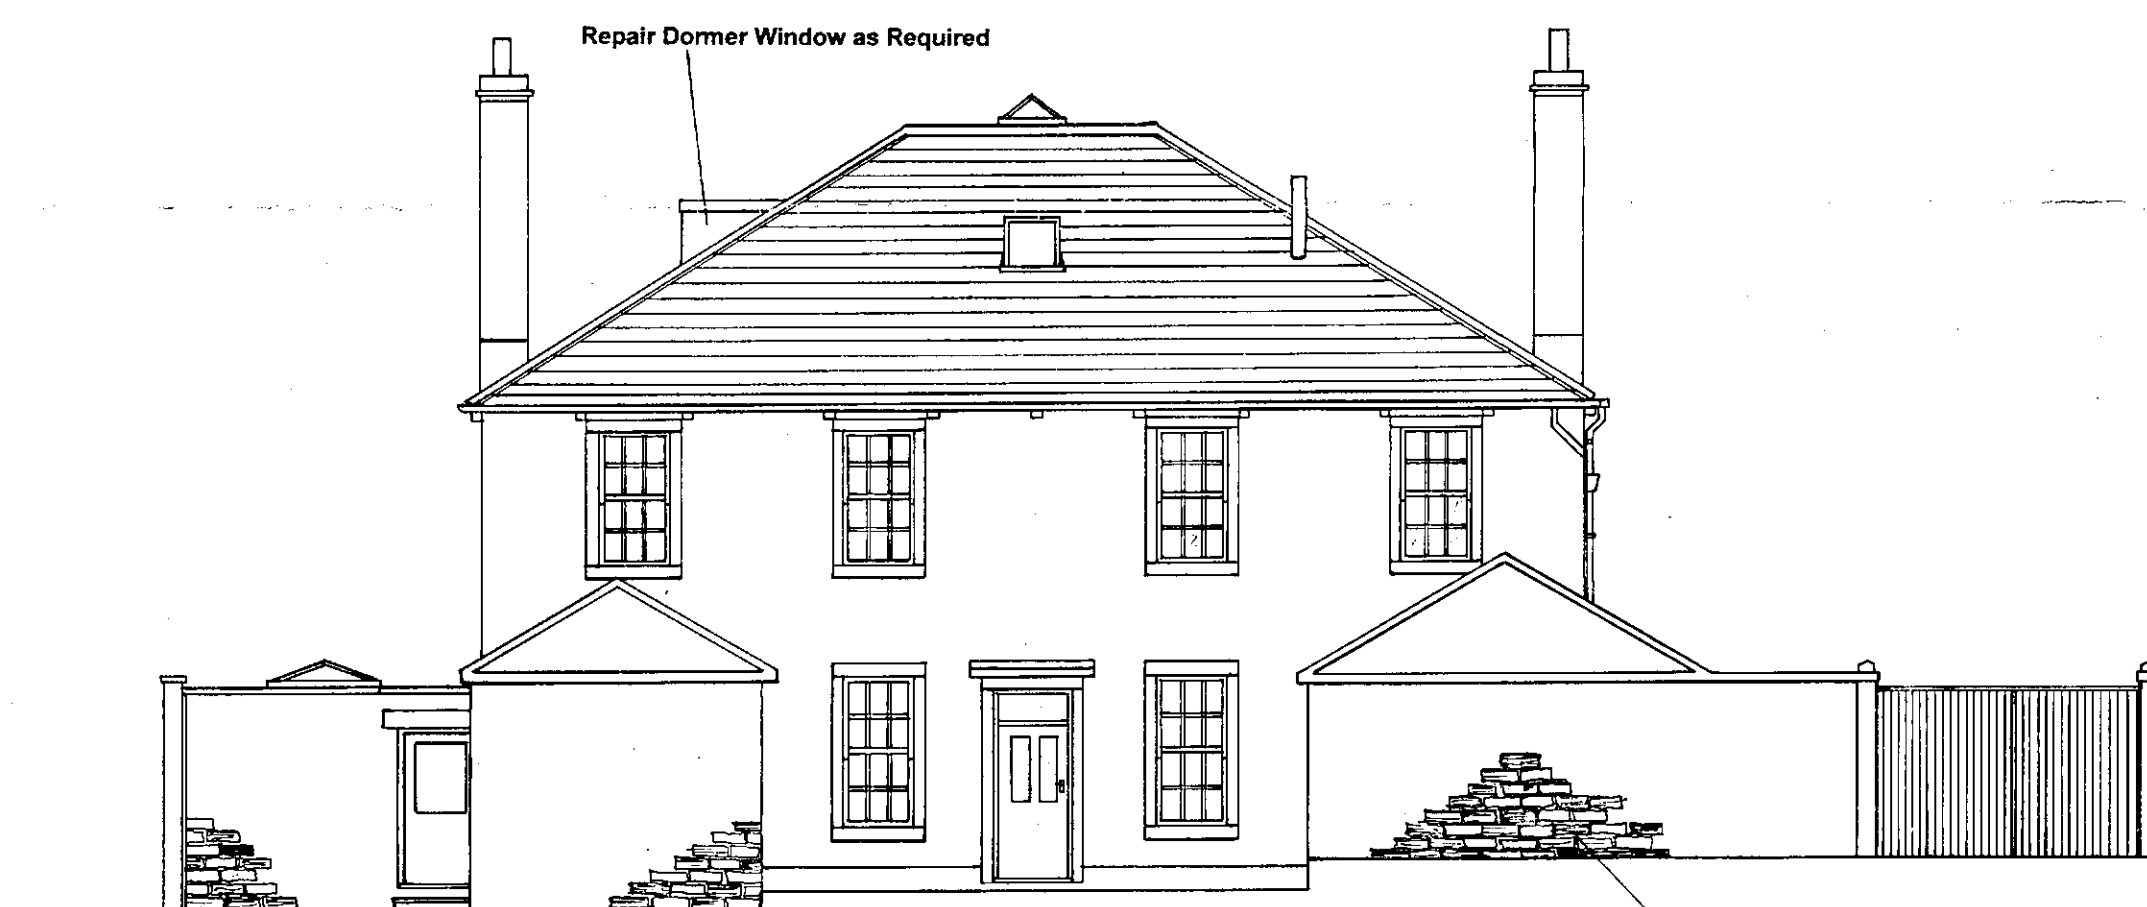

Proposed Rear Elevation – Facing Towngate

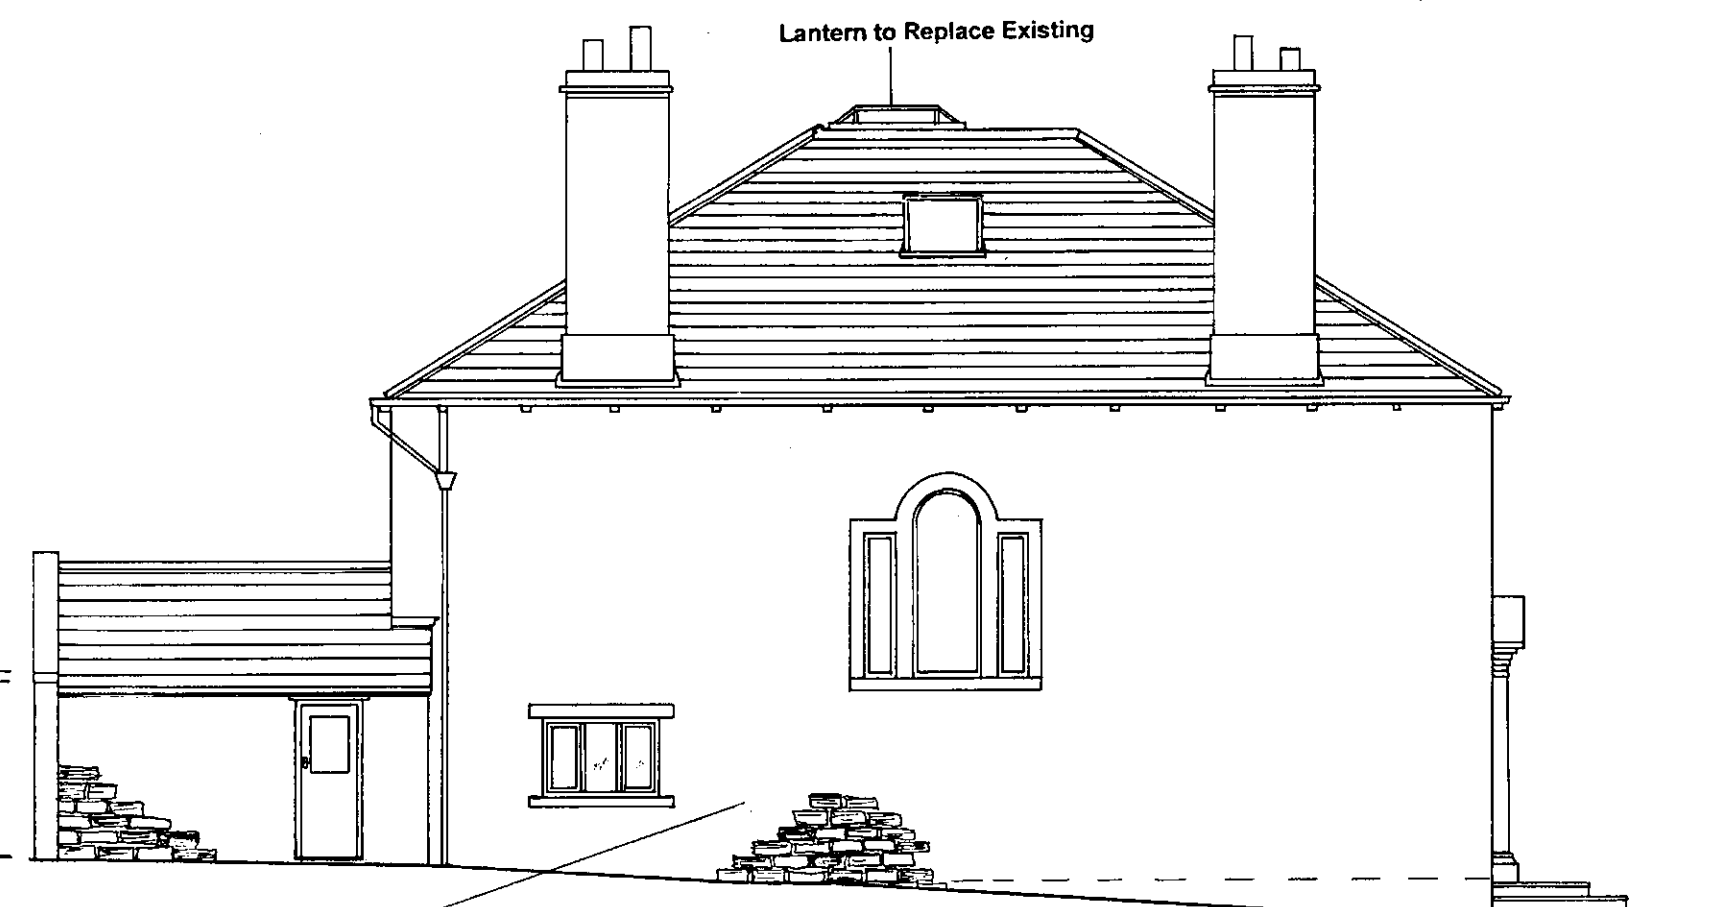

Proposed Side Elevation

All New Stonework to Block Up Existing Openings
and for the New Orangery Walls to be Coursed
Reclaimed Stone to Match the Existing Building

Simon Elliott Associates

Thurlstone House, Towngate, Thurlstone.
Proposed Alterations & Extension to Dwelling.

Plan Scale 1:100 – September 2020 Drawing No. SEA/811/005