


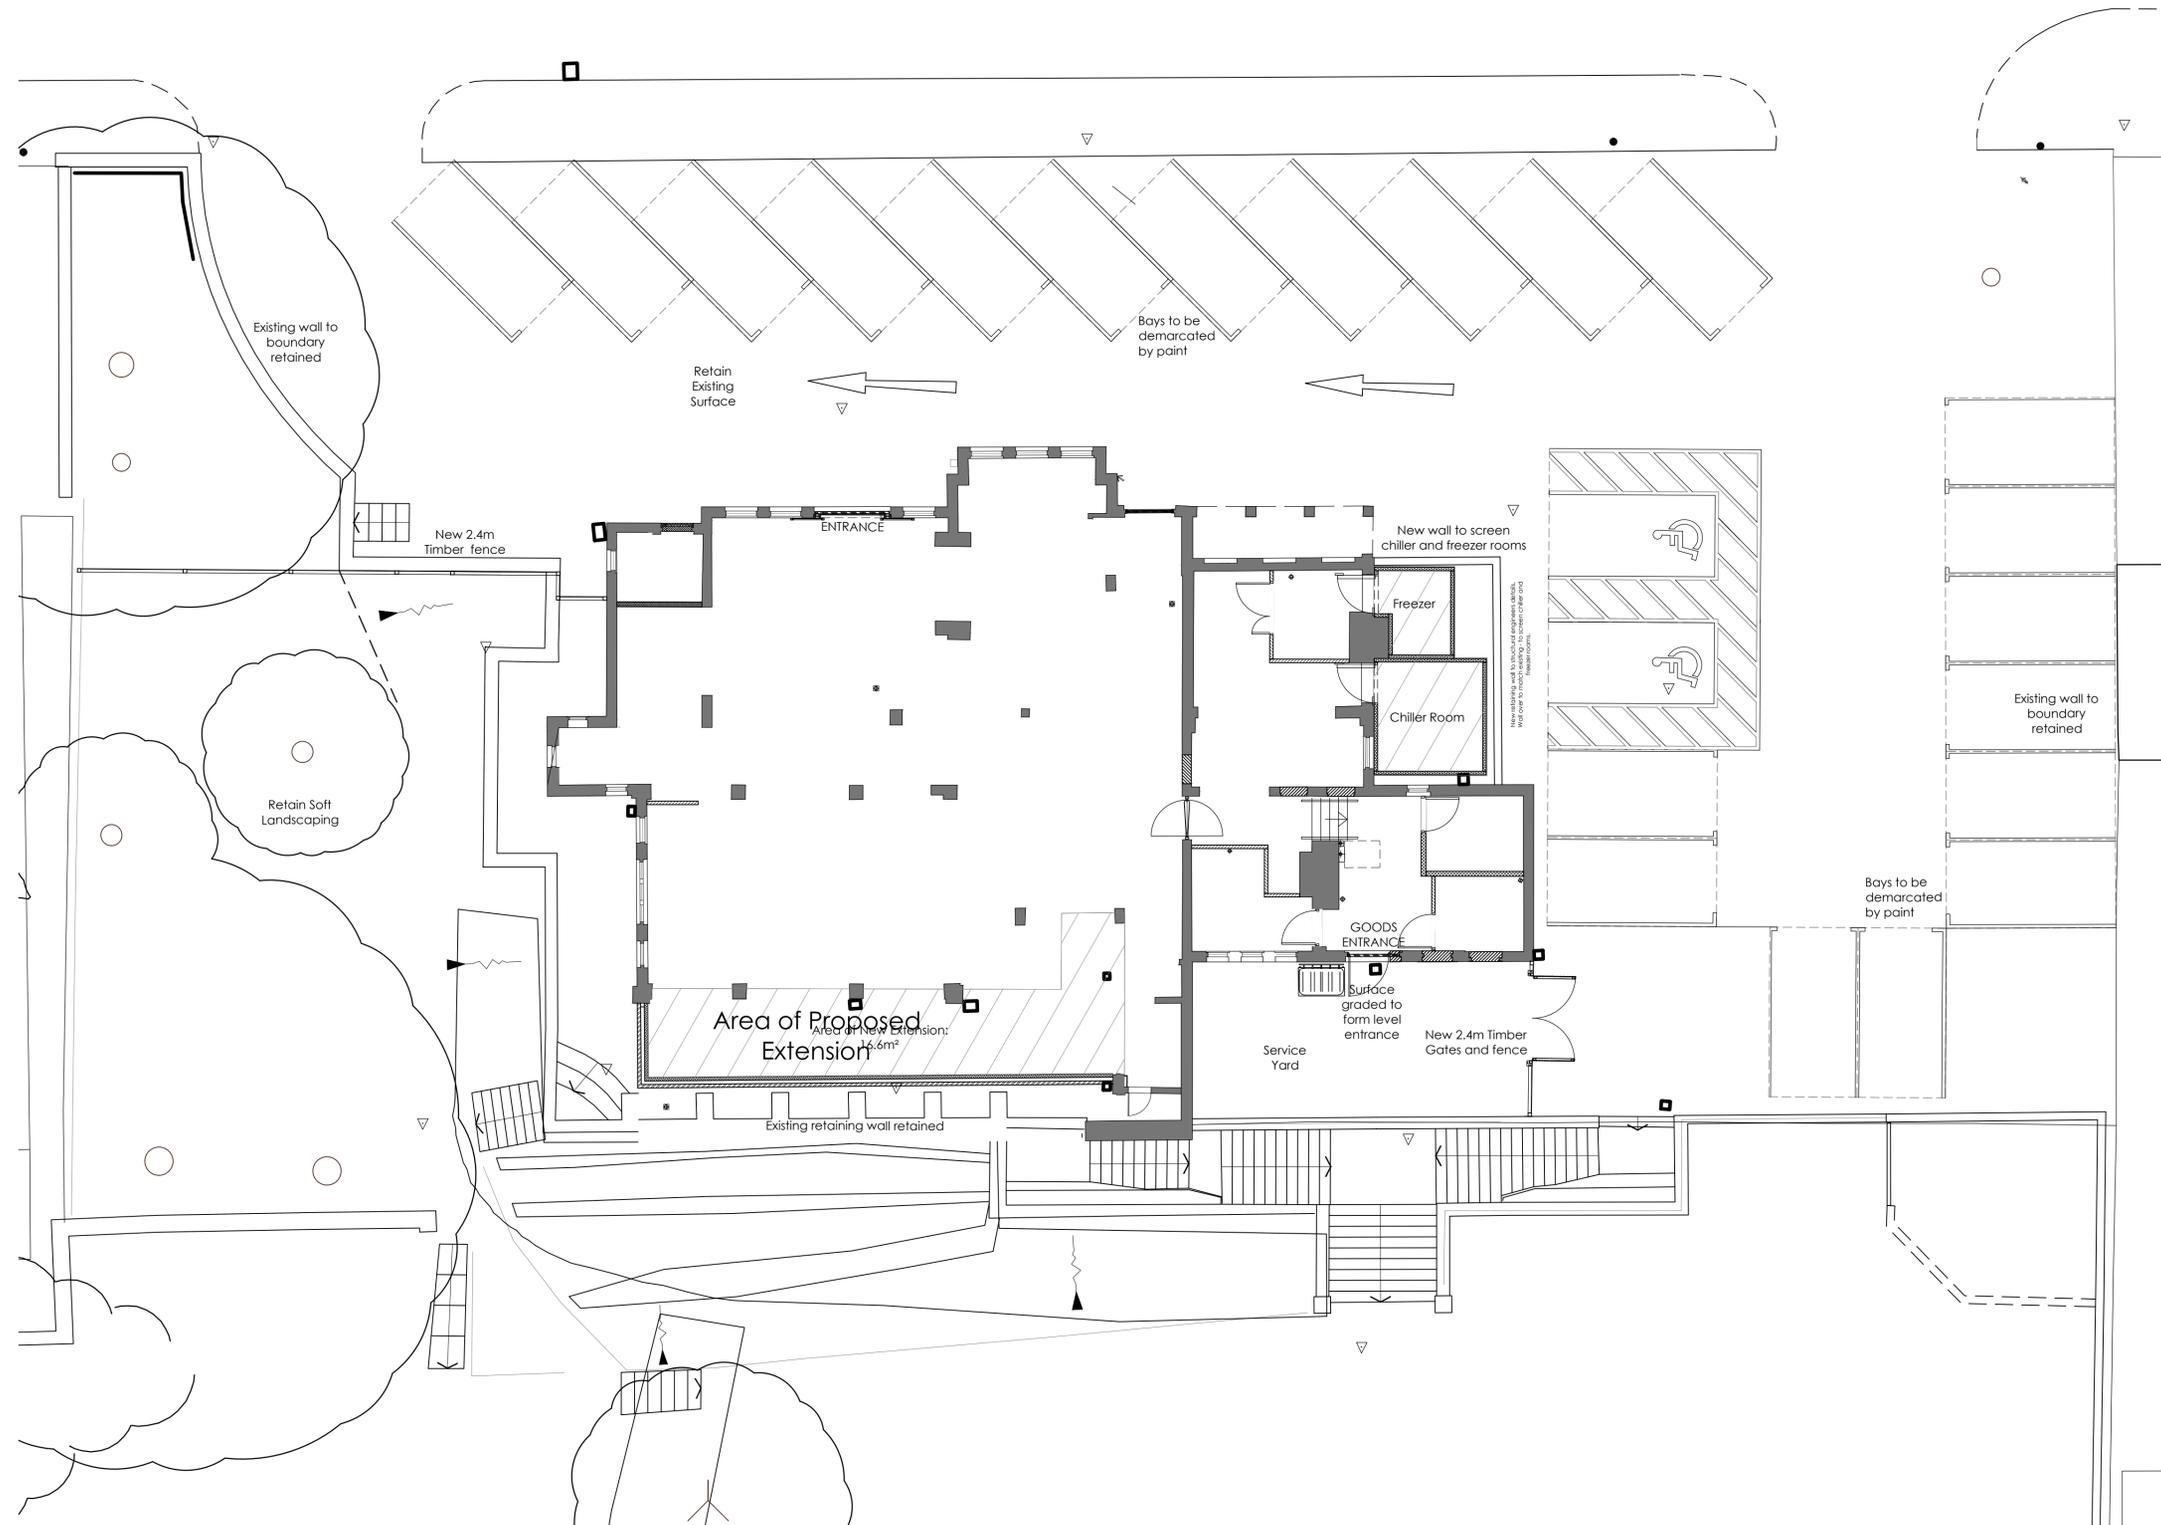

HUDDERSFIELD ROAD



For PLANNING Purposes

A: 23.05.12
 Ramp and signage subject to separate applications removed
 Revision: MED By Approved

Office 7, Gateway 1000
 Arlington Business Park
 Whittle Way
 Stevenage
 Hertfordshire
 SG1 2FP

t: 01438 749400
 f: 01438 749591
 e: arc@archer.uk.com
 www.archerarchitects.co.uk

archer
 architects

Client:



Project:
THE WILTHORPE PH
HUDDERSFIELD ROAD, BARNSELY
 Drawing Title:
PROPOSED SITE PLAN

Scale: 1:100@A1	Date: 17.05.12	Drawn: MED	Checked: DJF
Project No: 4582	Drawing No: (P) 503	Revision: A	

Proposed Site Plan

PROPOSED SITE PLAN