


GROUND FLOOR PLAN

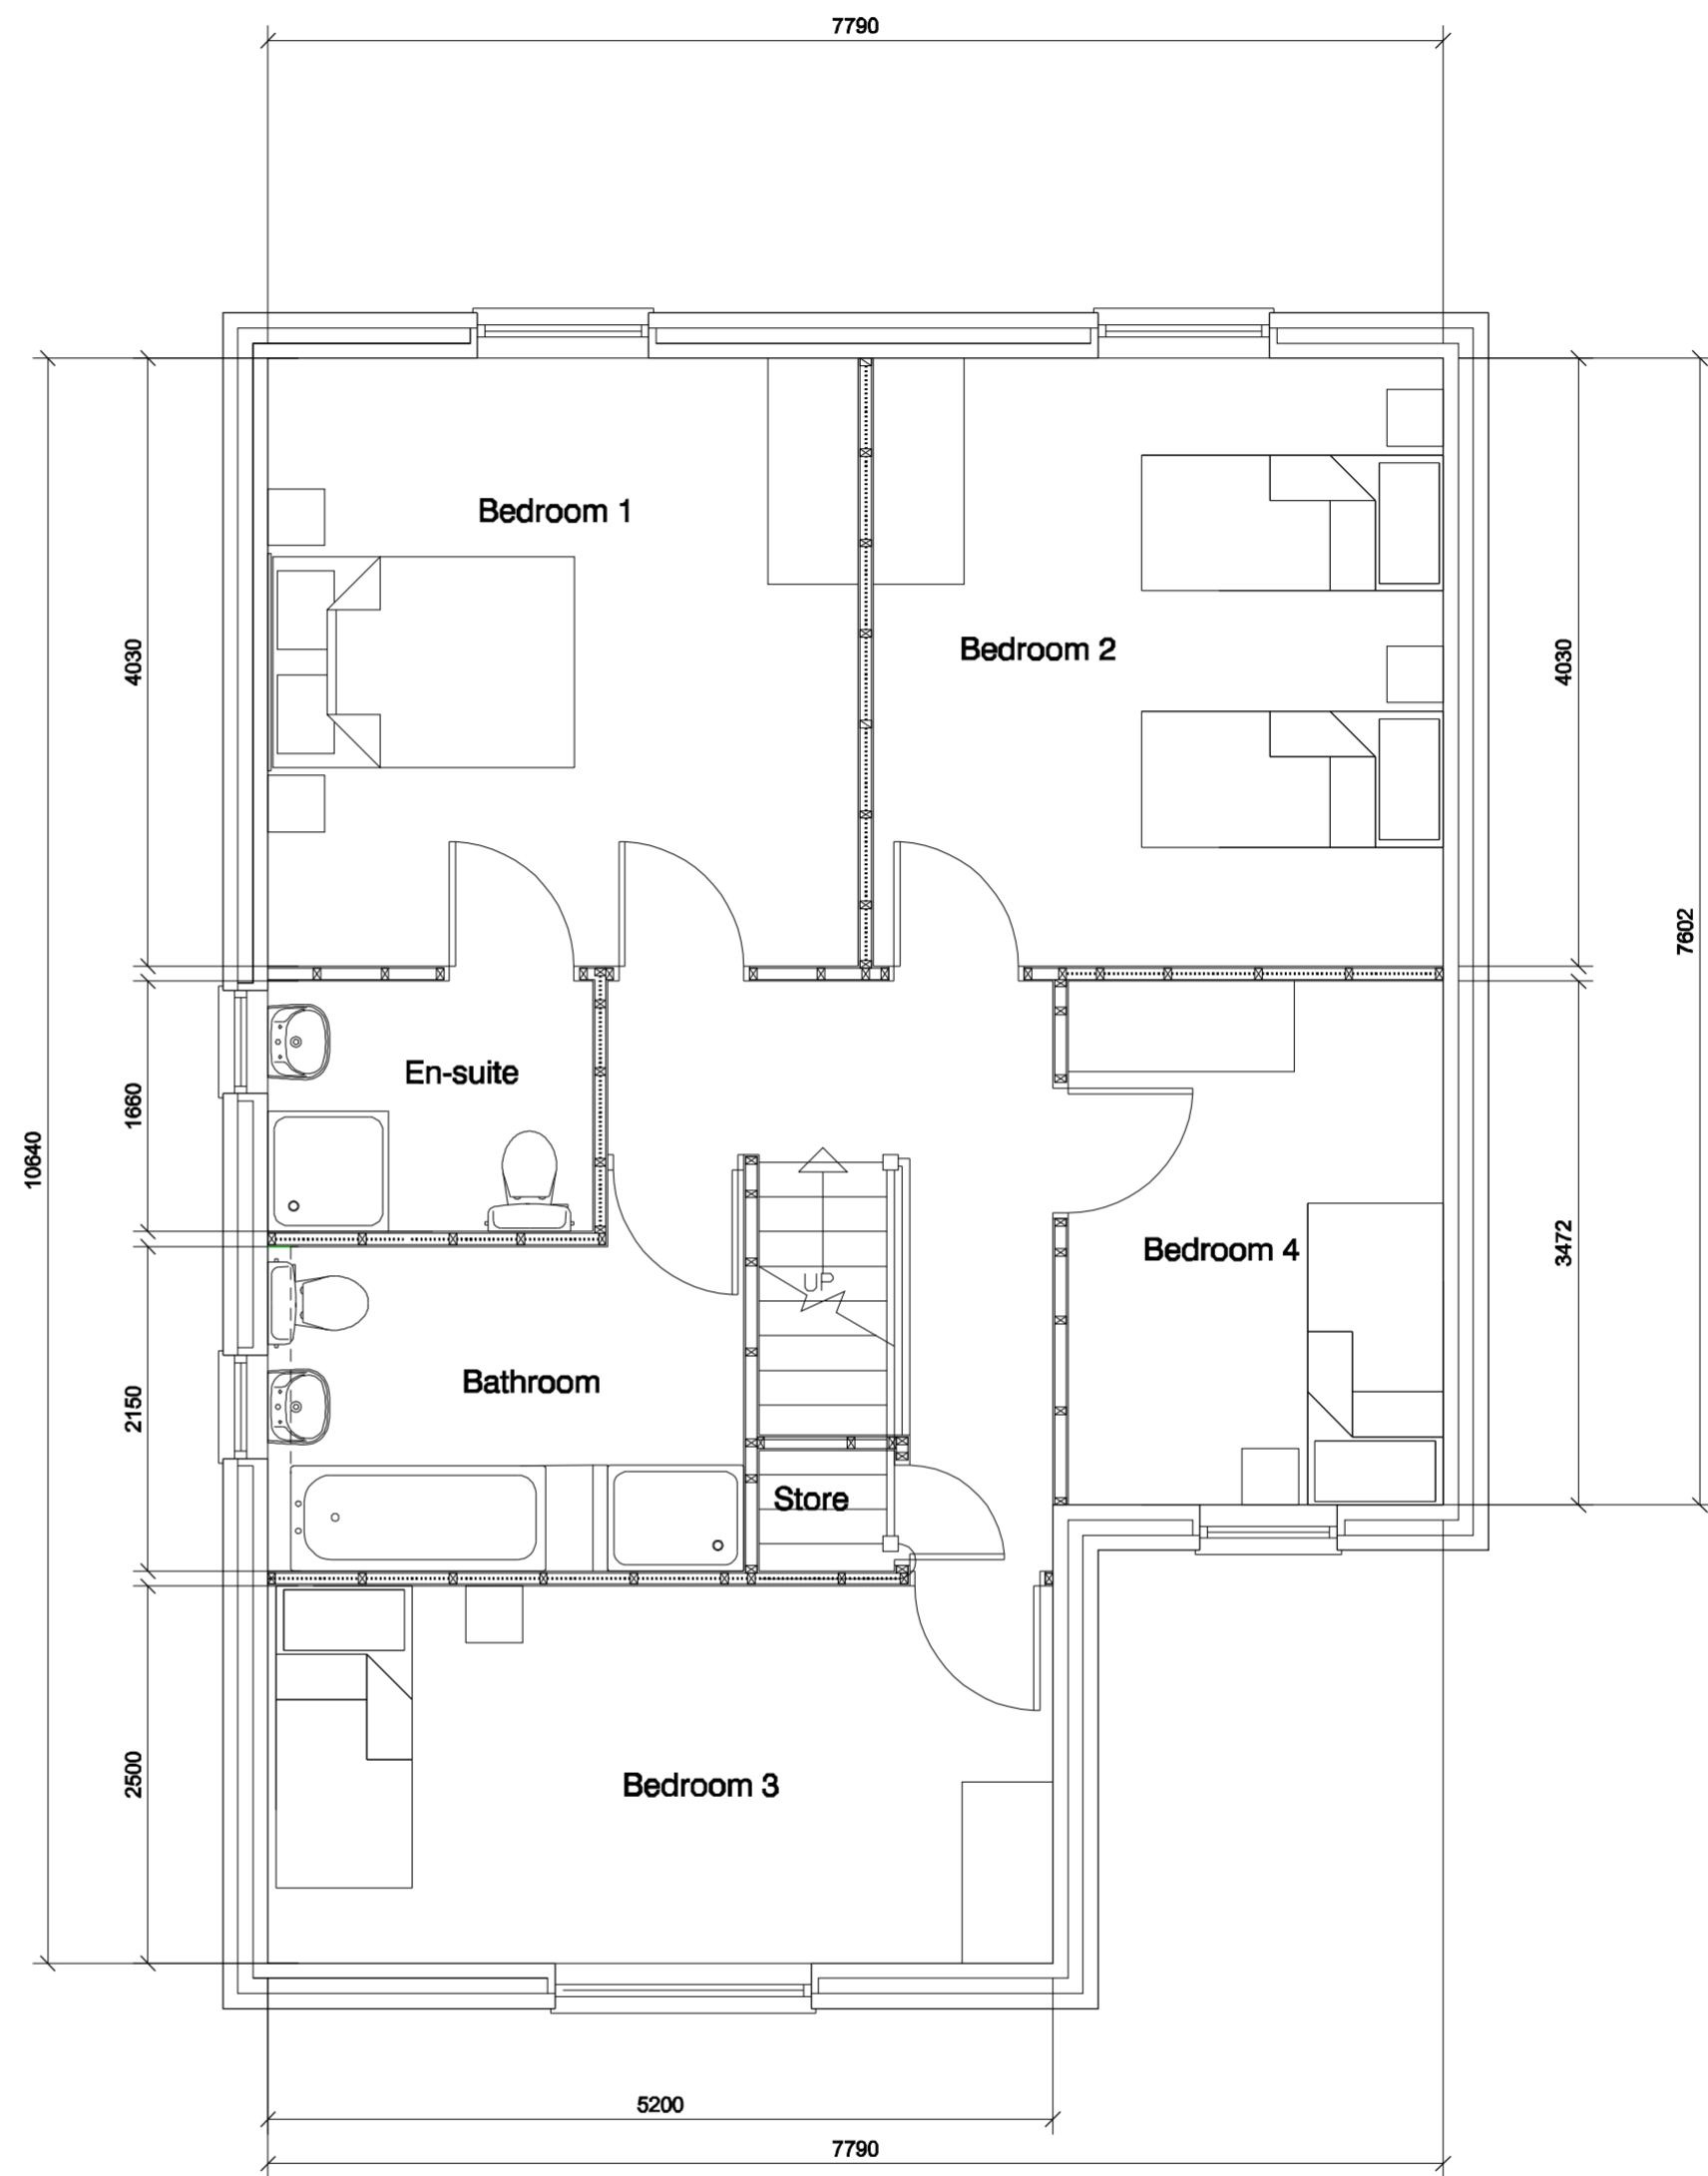

FIRST FLOOR PLAN

MICHAEL HYDE AND ASSOCIATES LIMITED
chartered architects



MANCHESTER
 51 BARTON ARCADE
 DEANSGATE
 MANCHESTER M3 2BJ
 TEL 0161 834 1018
 FAX 0161 834 4798
 Manchester@MHA
 architects.com

SHEFFIELD
 ALLIANCE HOUSE
 LEOPOLD STREET
 SHEFFIELD S1 2GY
 TEL 0114 275 9668
 FAX 0114 275 7751
 Sheffield@MHA
 architects.com

DO NOT SCALE FROM DRAWING

REV	DATE	DESCRIPTION	DRN	CHKD
PROJECT TITLE WILLOWGARTH FORMER SCHOOL SITE BRIERLEY ROAD, GRIMETHORPE				
DRAWING TITLE PLAN TYPE D - MALHERB 2 STOREY HOUSE 4B6P (135m ² EXC. GARAGE)				
DRAWN / CHECKED AD / AD	DATE SEPT 2015	SCALE 1:50 @ A2		
JOB No 3SC8	DRAWING P204	REVISIONS -		