




SOUTH ELEVATION 1:100

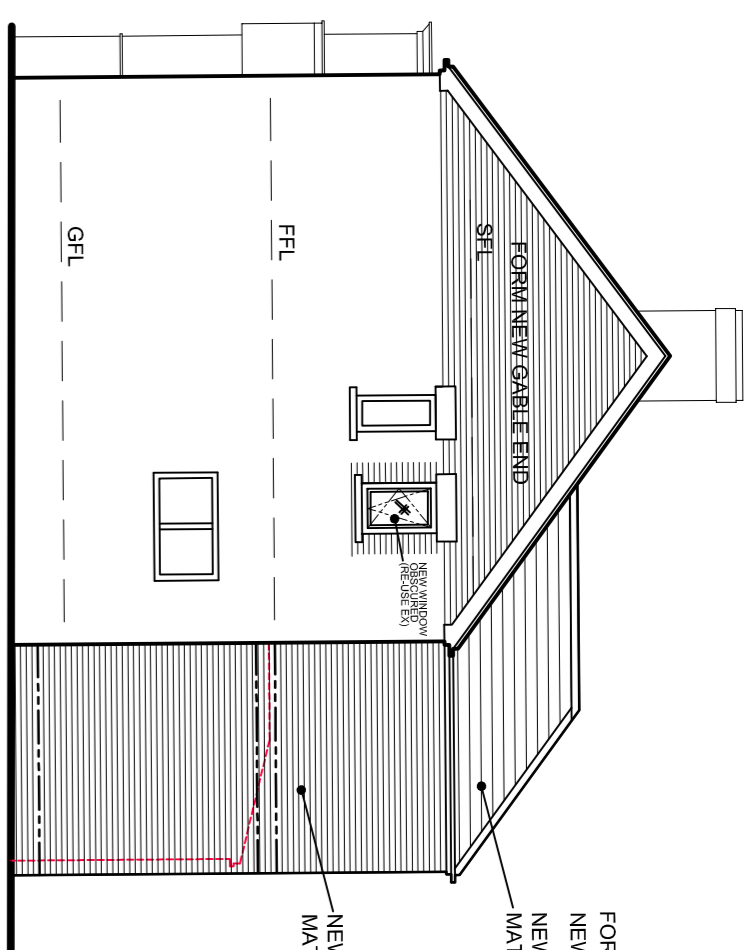


EAST ELEVATION 1:100

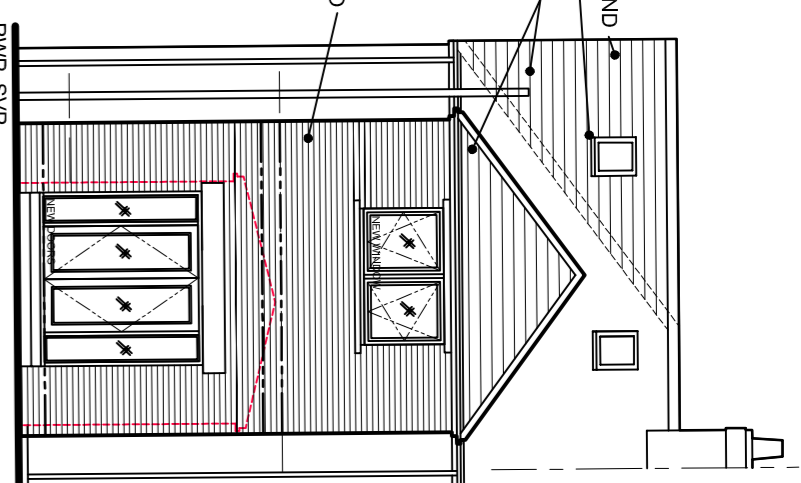

NORTH ELEVATION 1:100

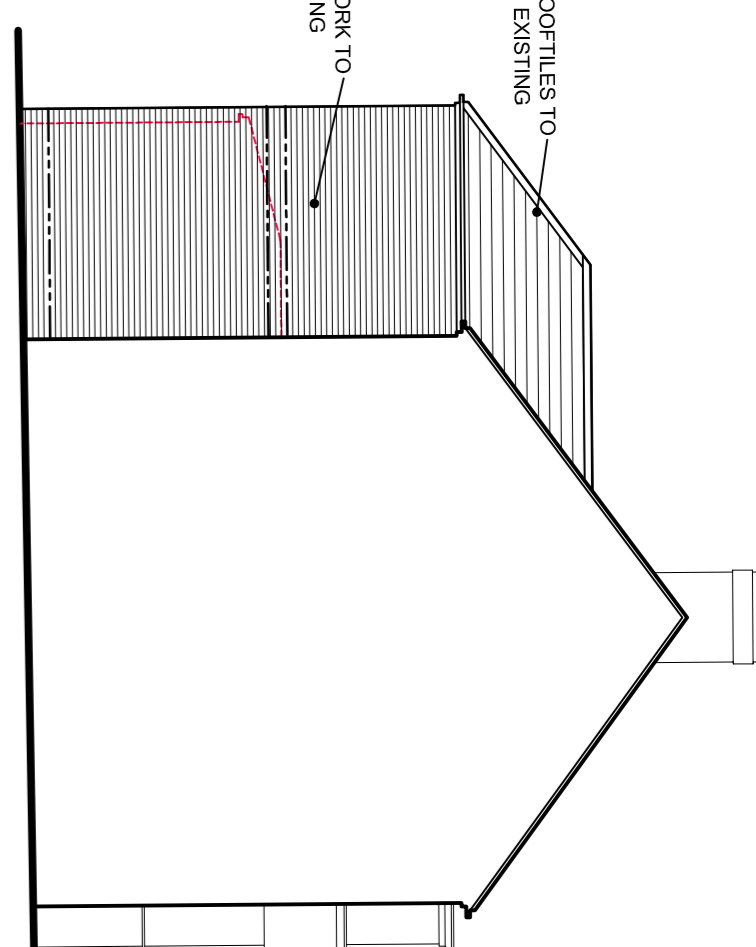


WEST ELEVATION 1:100

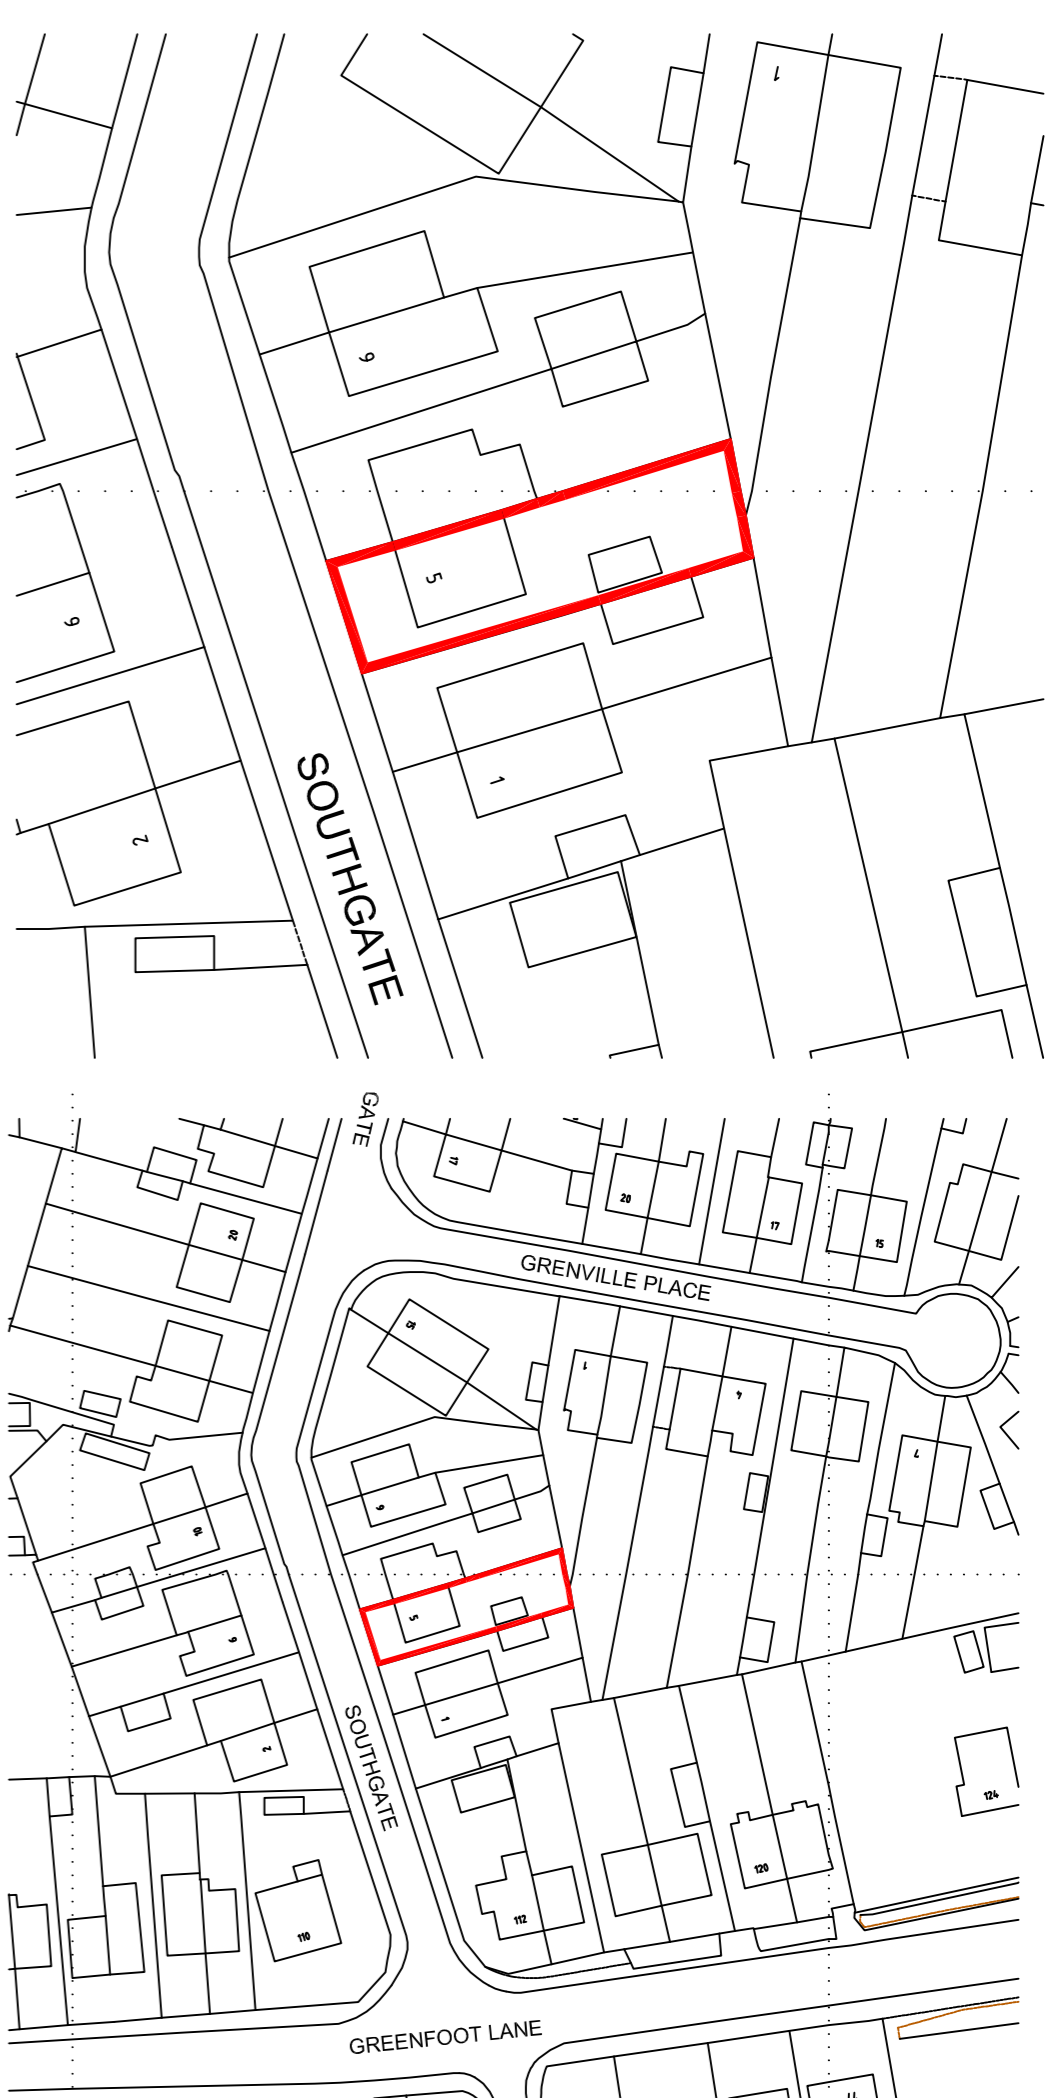


BLOCK PLAN 1:500


LOCATION PLAN 1:1000

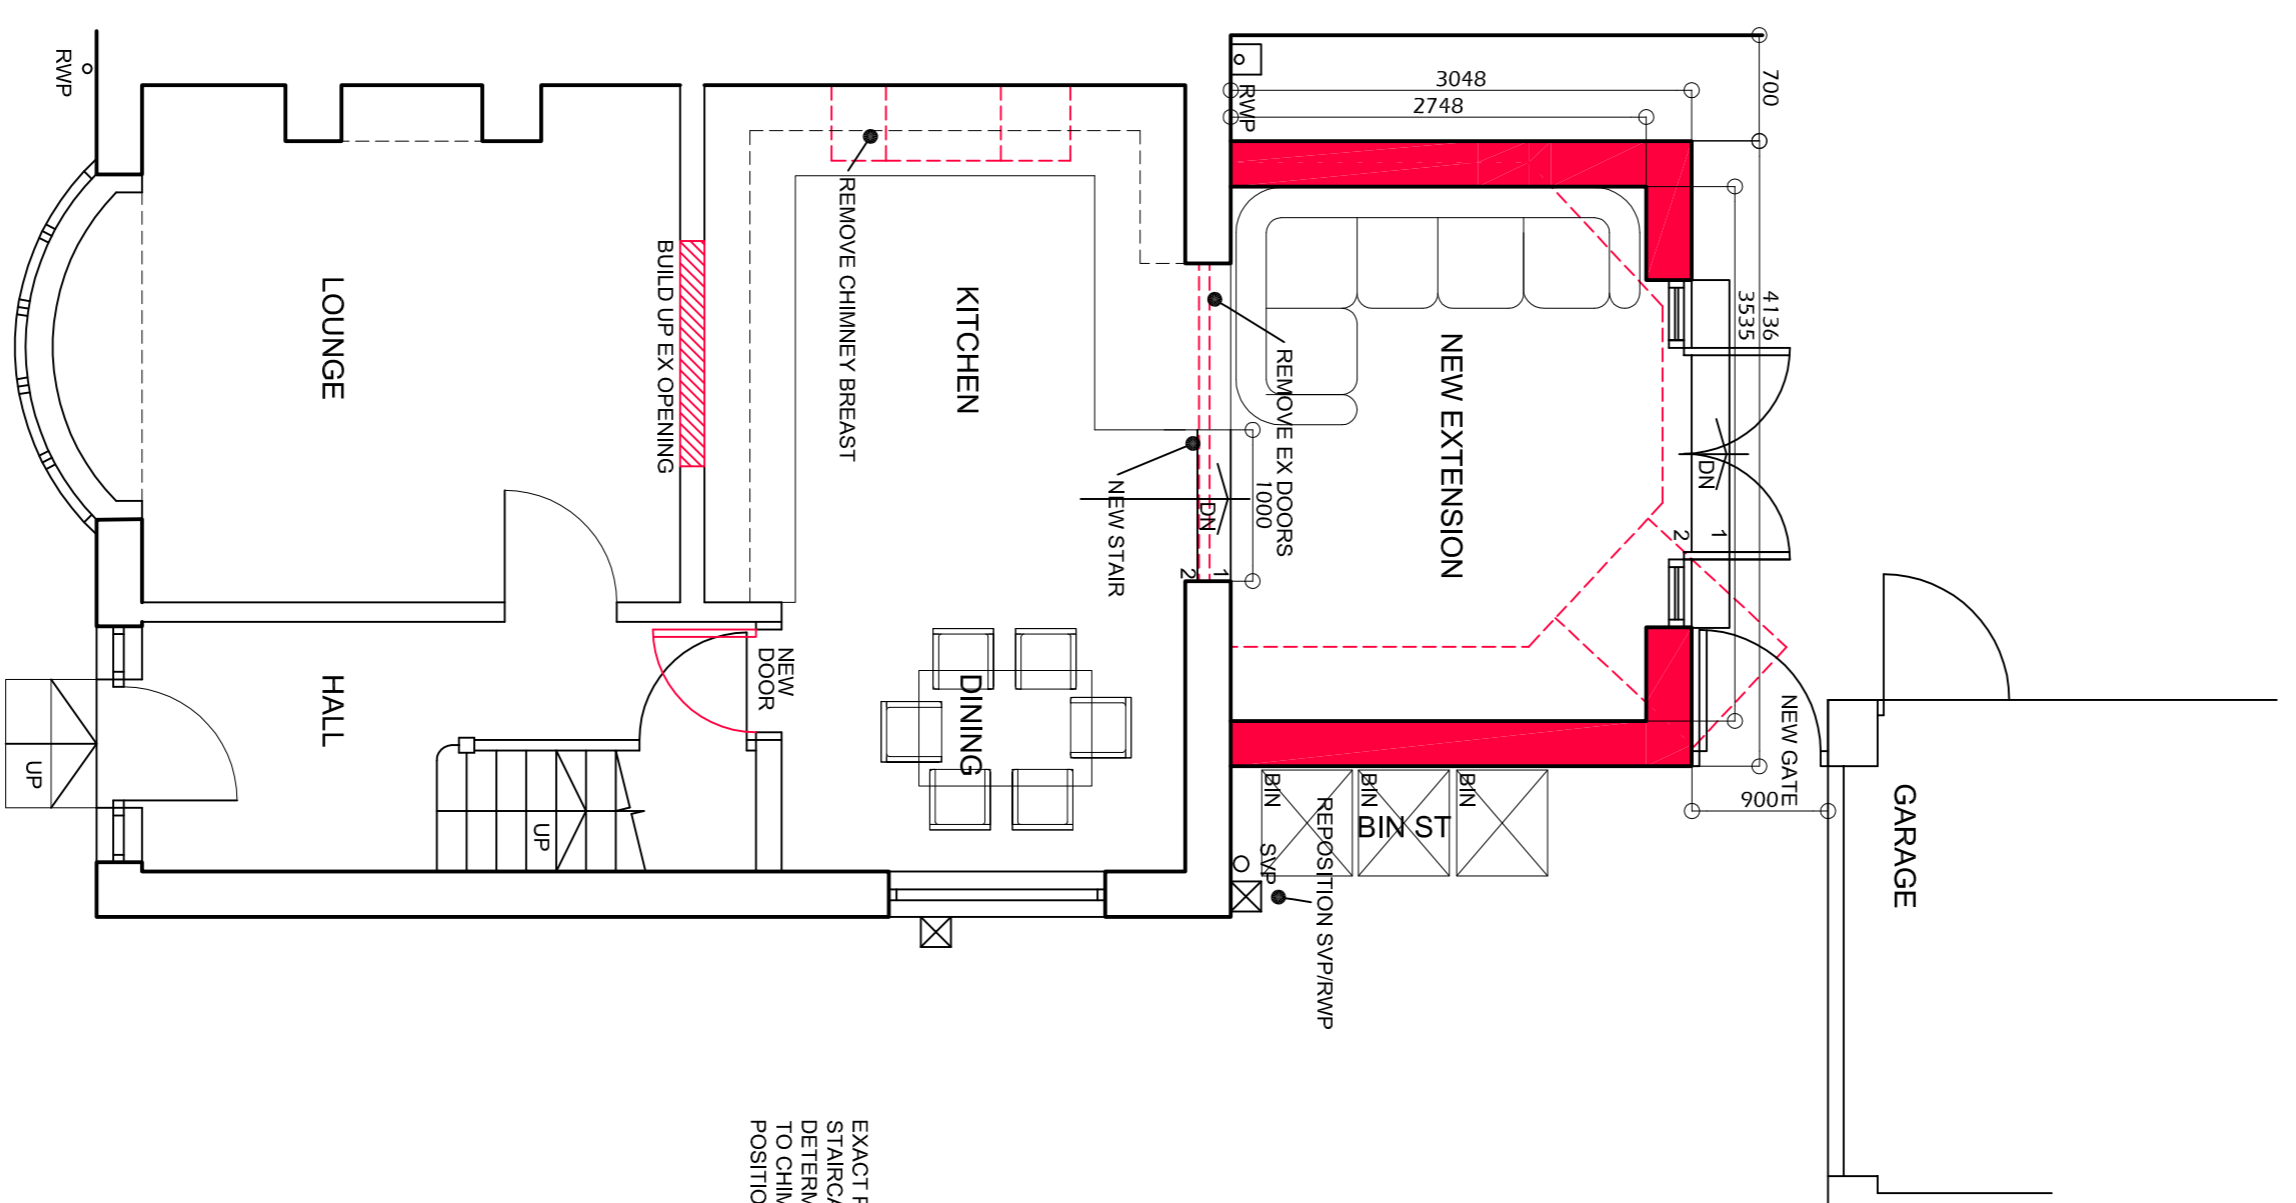


GROUND FLOOR PLAN 1:50

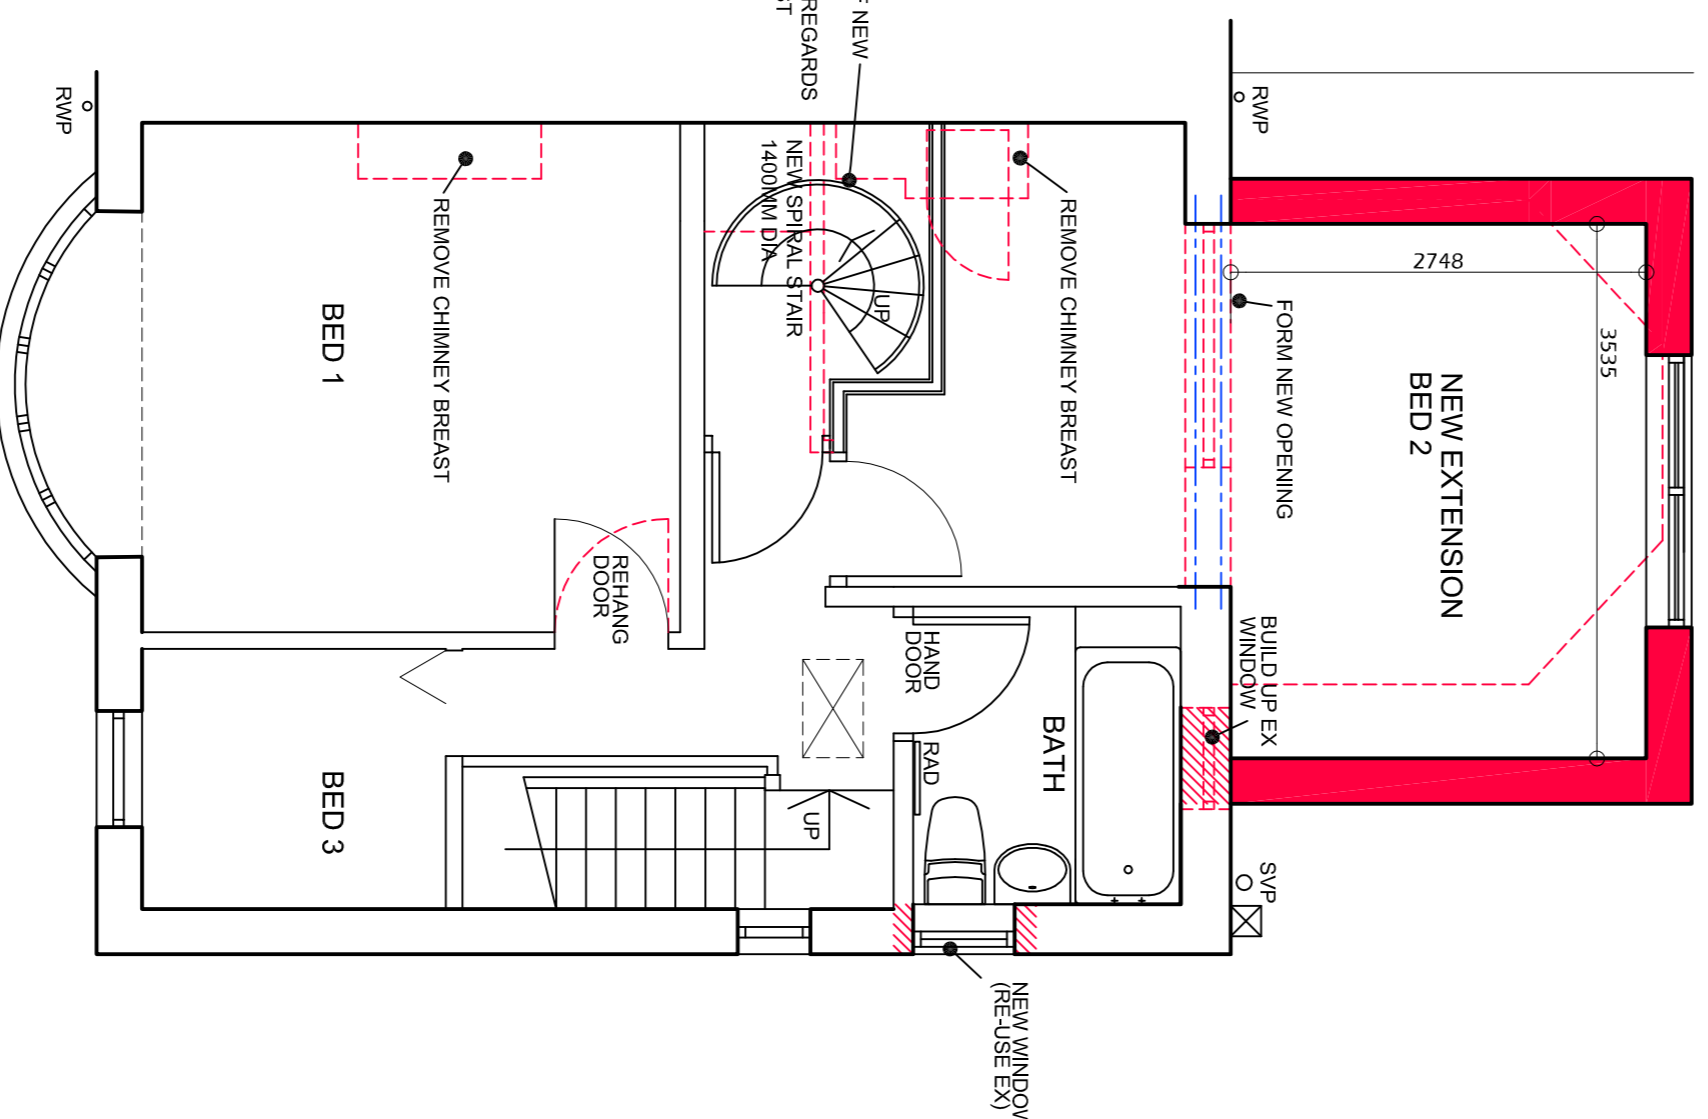

FIRST FLOOR PLAN 1:50

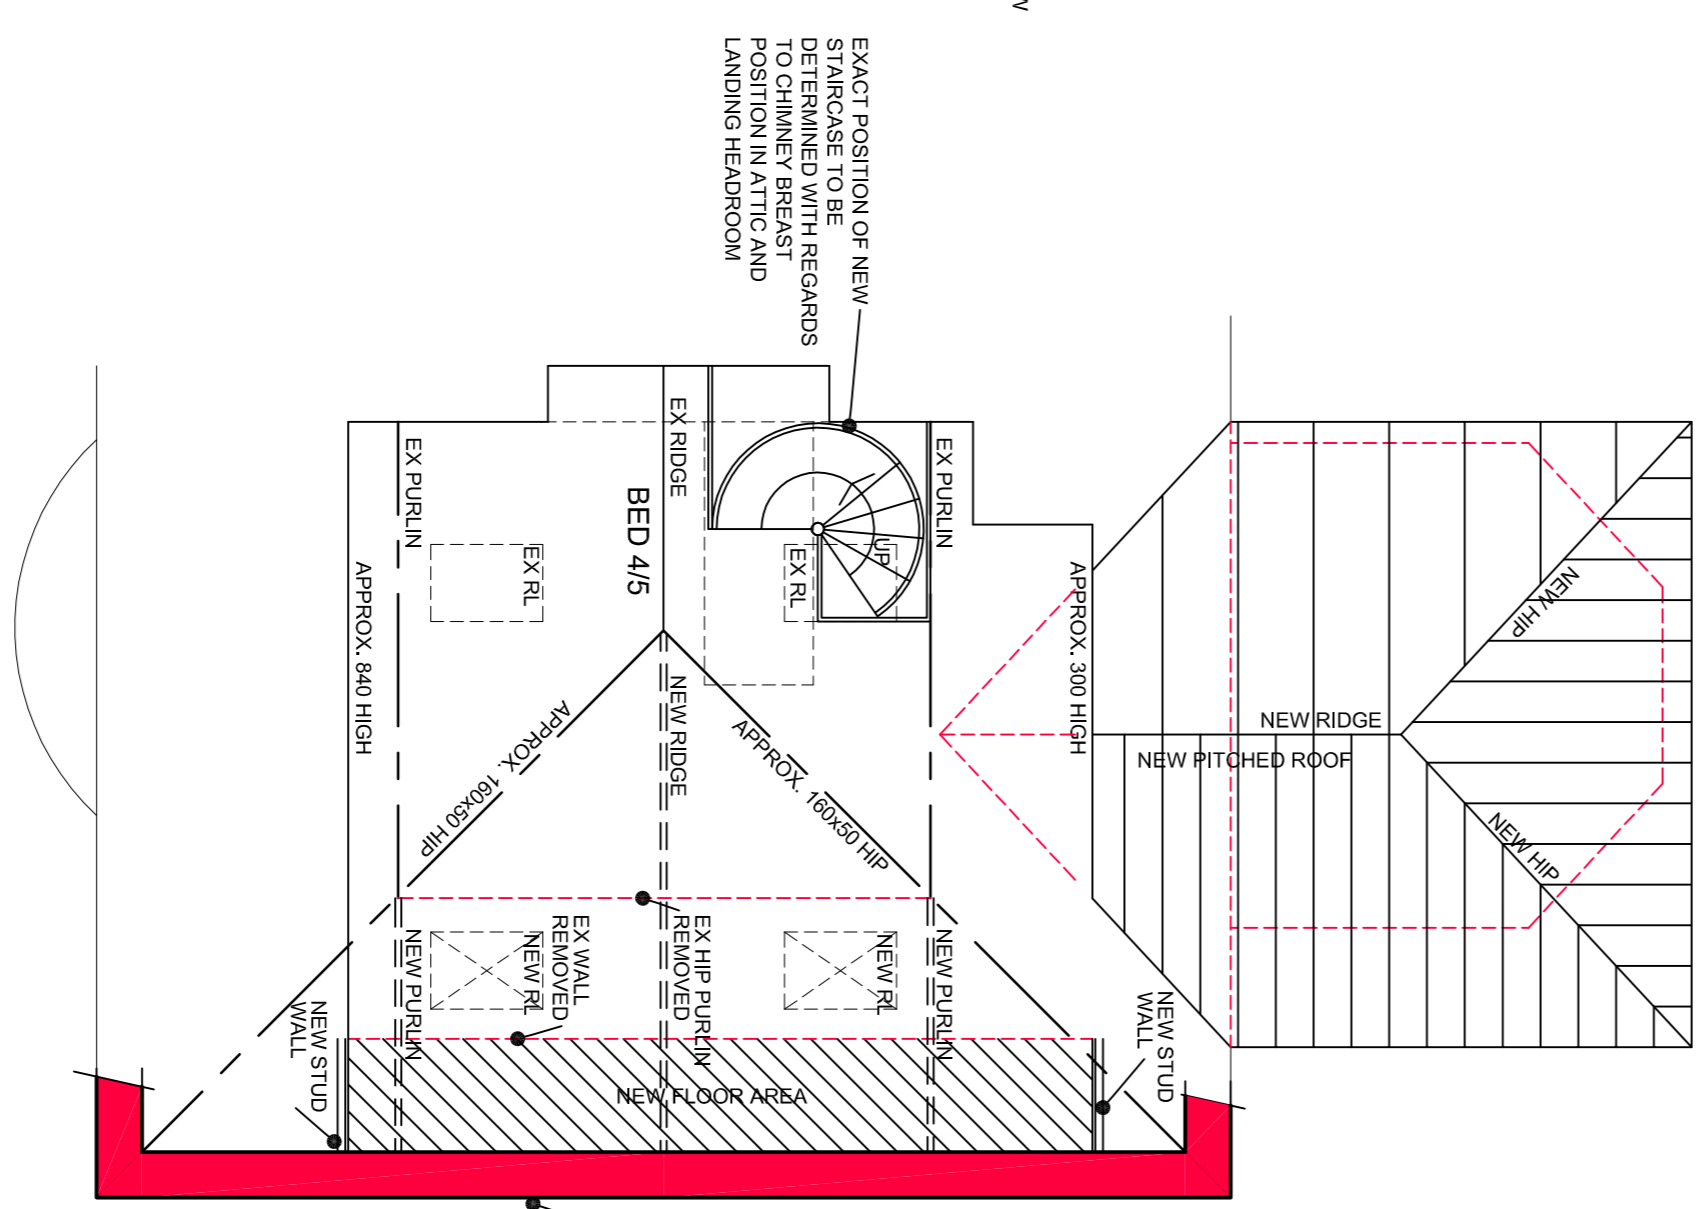

SECOND FLOOR PLAN 1:50

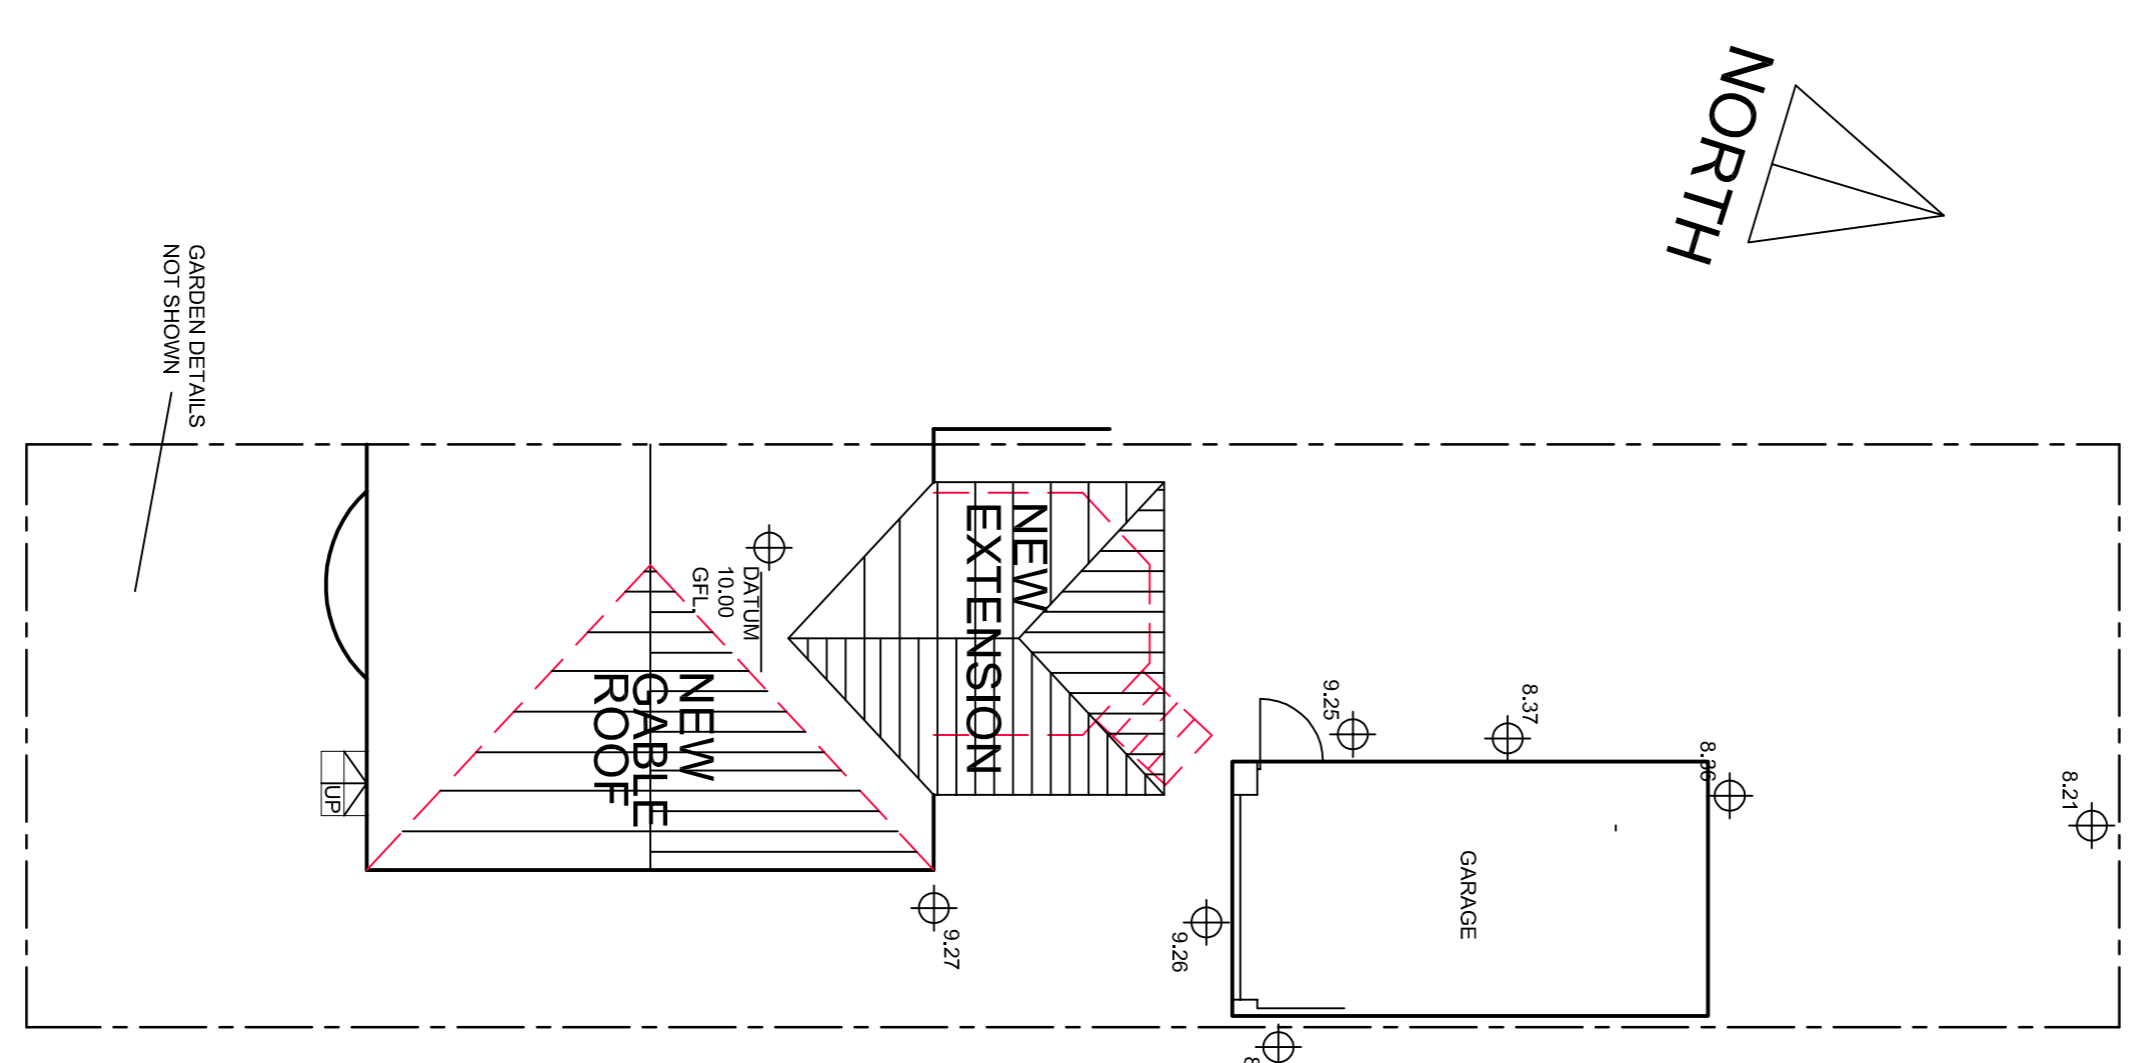

SITE PLAN 1:100



1. THE DRAWING AND THE CONTRACT AND PARTS HEREIN ARE THE PROPERTY OF NYP ARCHITECTURAL SERVICES LTD. AND WILL BE USED OR REPRODUCED ONLY UNDER CONTRACT.
 2. CONTRACTORS AND SUB-CONTRACTORS MUST CHECK AND LABEL ALL DIMENSIONS BEFORE PREPARING SHOP DRAWINGS OR COMMENCING WORK ON SITE.
 3. CONTRACTORS ARE RESPONSIBLE FOR INFORMING THE DESIGNER OF ANY DISCREPANCY, DISCREPANCY OR CONFLICT BETWEEN THE DRAWING AND THE STANDARD FORM OF CONTRACT IN RESPECT OF THE WORK.
 4. WRITTEN AGREEMENT ONLY ARE TO BE USED FROM THIS DRAWING IF IN ANY DOUBT ASK FOR CLARIFICATION.

Notes:

Revisions:	Date	Suffix	Description

Revisions:	Date	Suffix	Description

NYP ARCHITECTURAL SERVICES
 The Grove, High Street, Ossett, Barnsley, S75 3QB. Tel: 01728 208989 E-mail: sales@nyp.co.uk / support@nyp.co.uk

Project: PROPOSED WORKS AT 5 SOUTHGATE, BARNSELEY

Client: MR S RHODES

Drawing Title: SKETCH SCHEME 1

Date: JULY 2015

Scale: AS INDICATED

Ref: 01/91

Dwg. No.: 02

Rev: