






EXISTING REAR ELEVATION

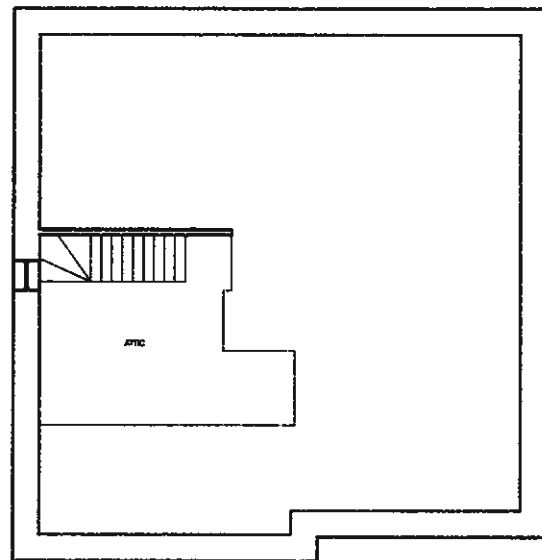


EXISTING SECOND FLOOR

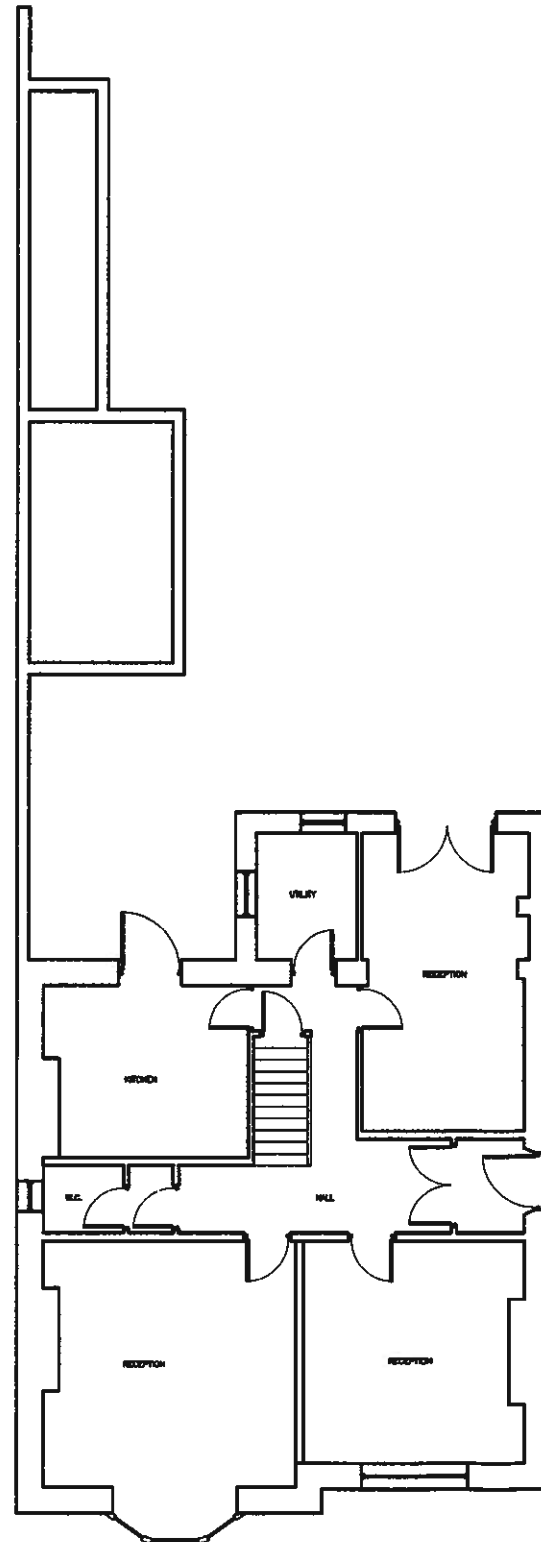


EXISTING GROUND FLOOR

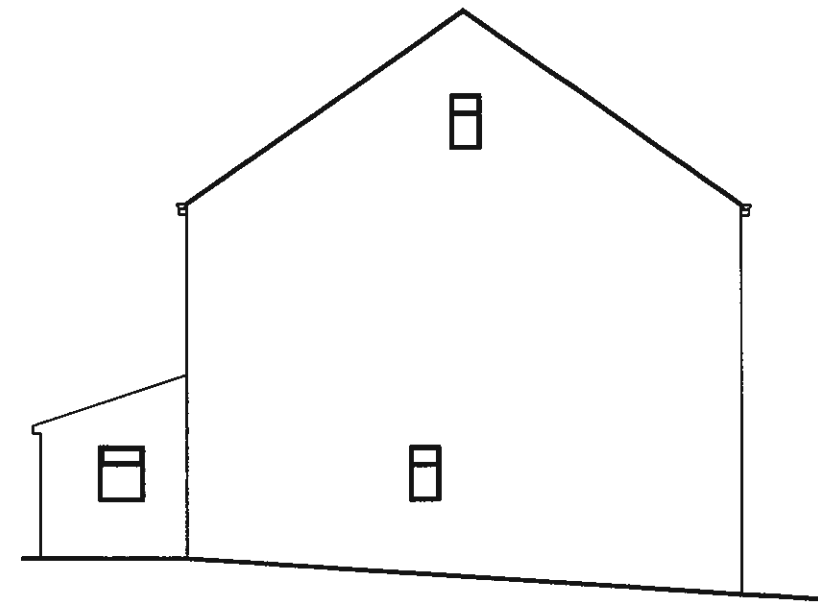

EXISTING SIDE ELEVATION

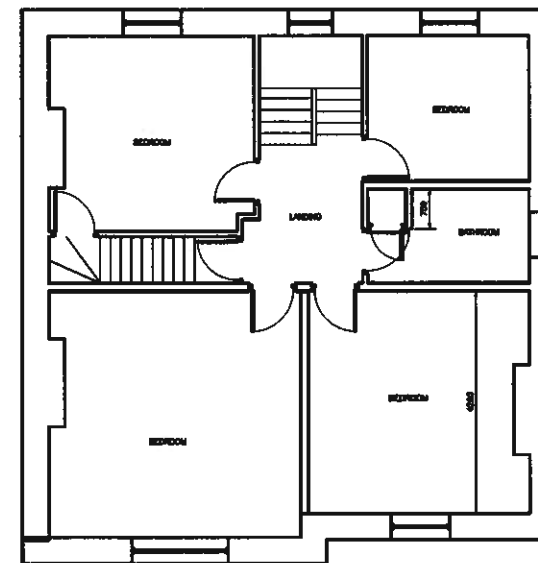

EXISTING FIRST FLOOR

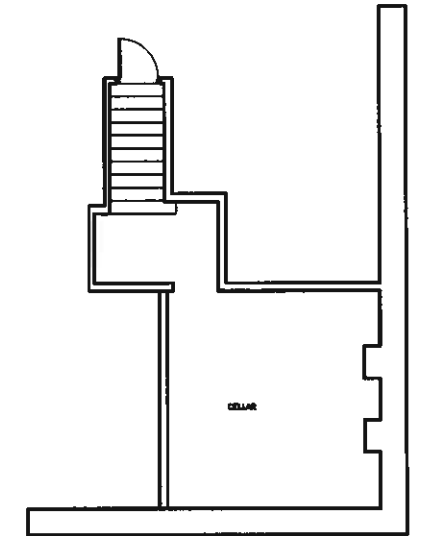

EXISTING BASEMENT

Actual depth of foundations to be determined on site.  
 All work to be to the satisfaction of the local authority.  
 All dimensions to be checked on site and any discrepancies must be notified immediately.  
 All dimensions are in millimetres unless otherwise stated.  
 Information given on this drawing is subject to local authority approval.  
 Do not scale this drawing.

© Project Management Services 2009

**PROJECT MANAGEMENT services**



4 HEDDERFIELD ROAD, BARNSELEY, SOUTH YORKSHIRE S70 8JY  
 TELEPHONE (01228) 266278  
 FAX (01228) 731285 E-mail: info@pmsdelgr.co.uk

CLIENT

Mr A Wadhouse  
 The Rectory 30, Victoria Road, Barnsley

PROJECT

EXISTING PLANS

FILE NAME woolhouse_01.dwg	DRAWN 2267/02	SCALE 1:50 1:100	DATE 07/09	DESIGN jjb	REV.
-------------------------------	------------------	------------------------	---------------	---------------	------