
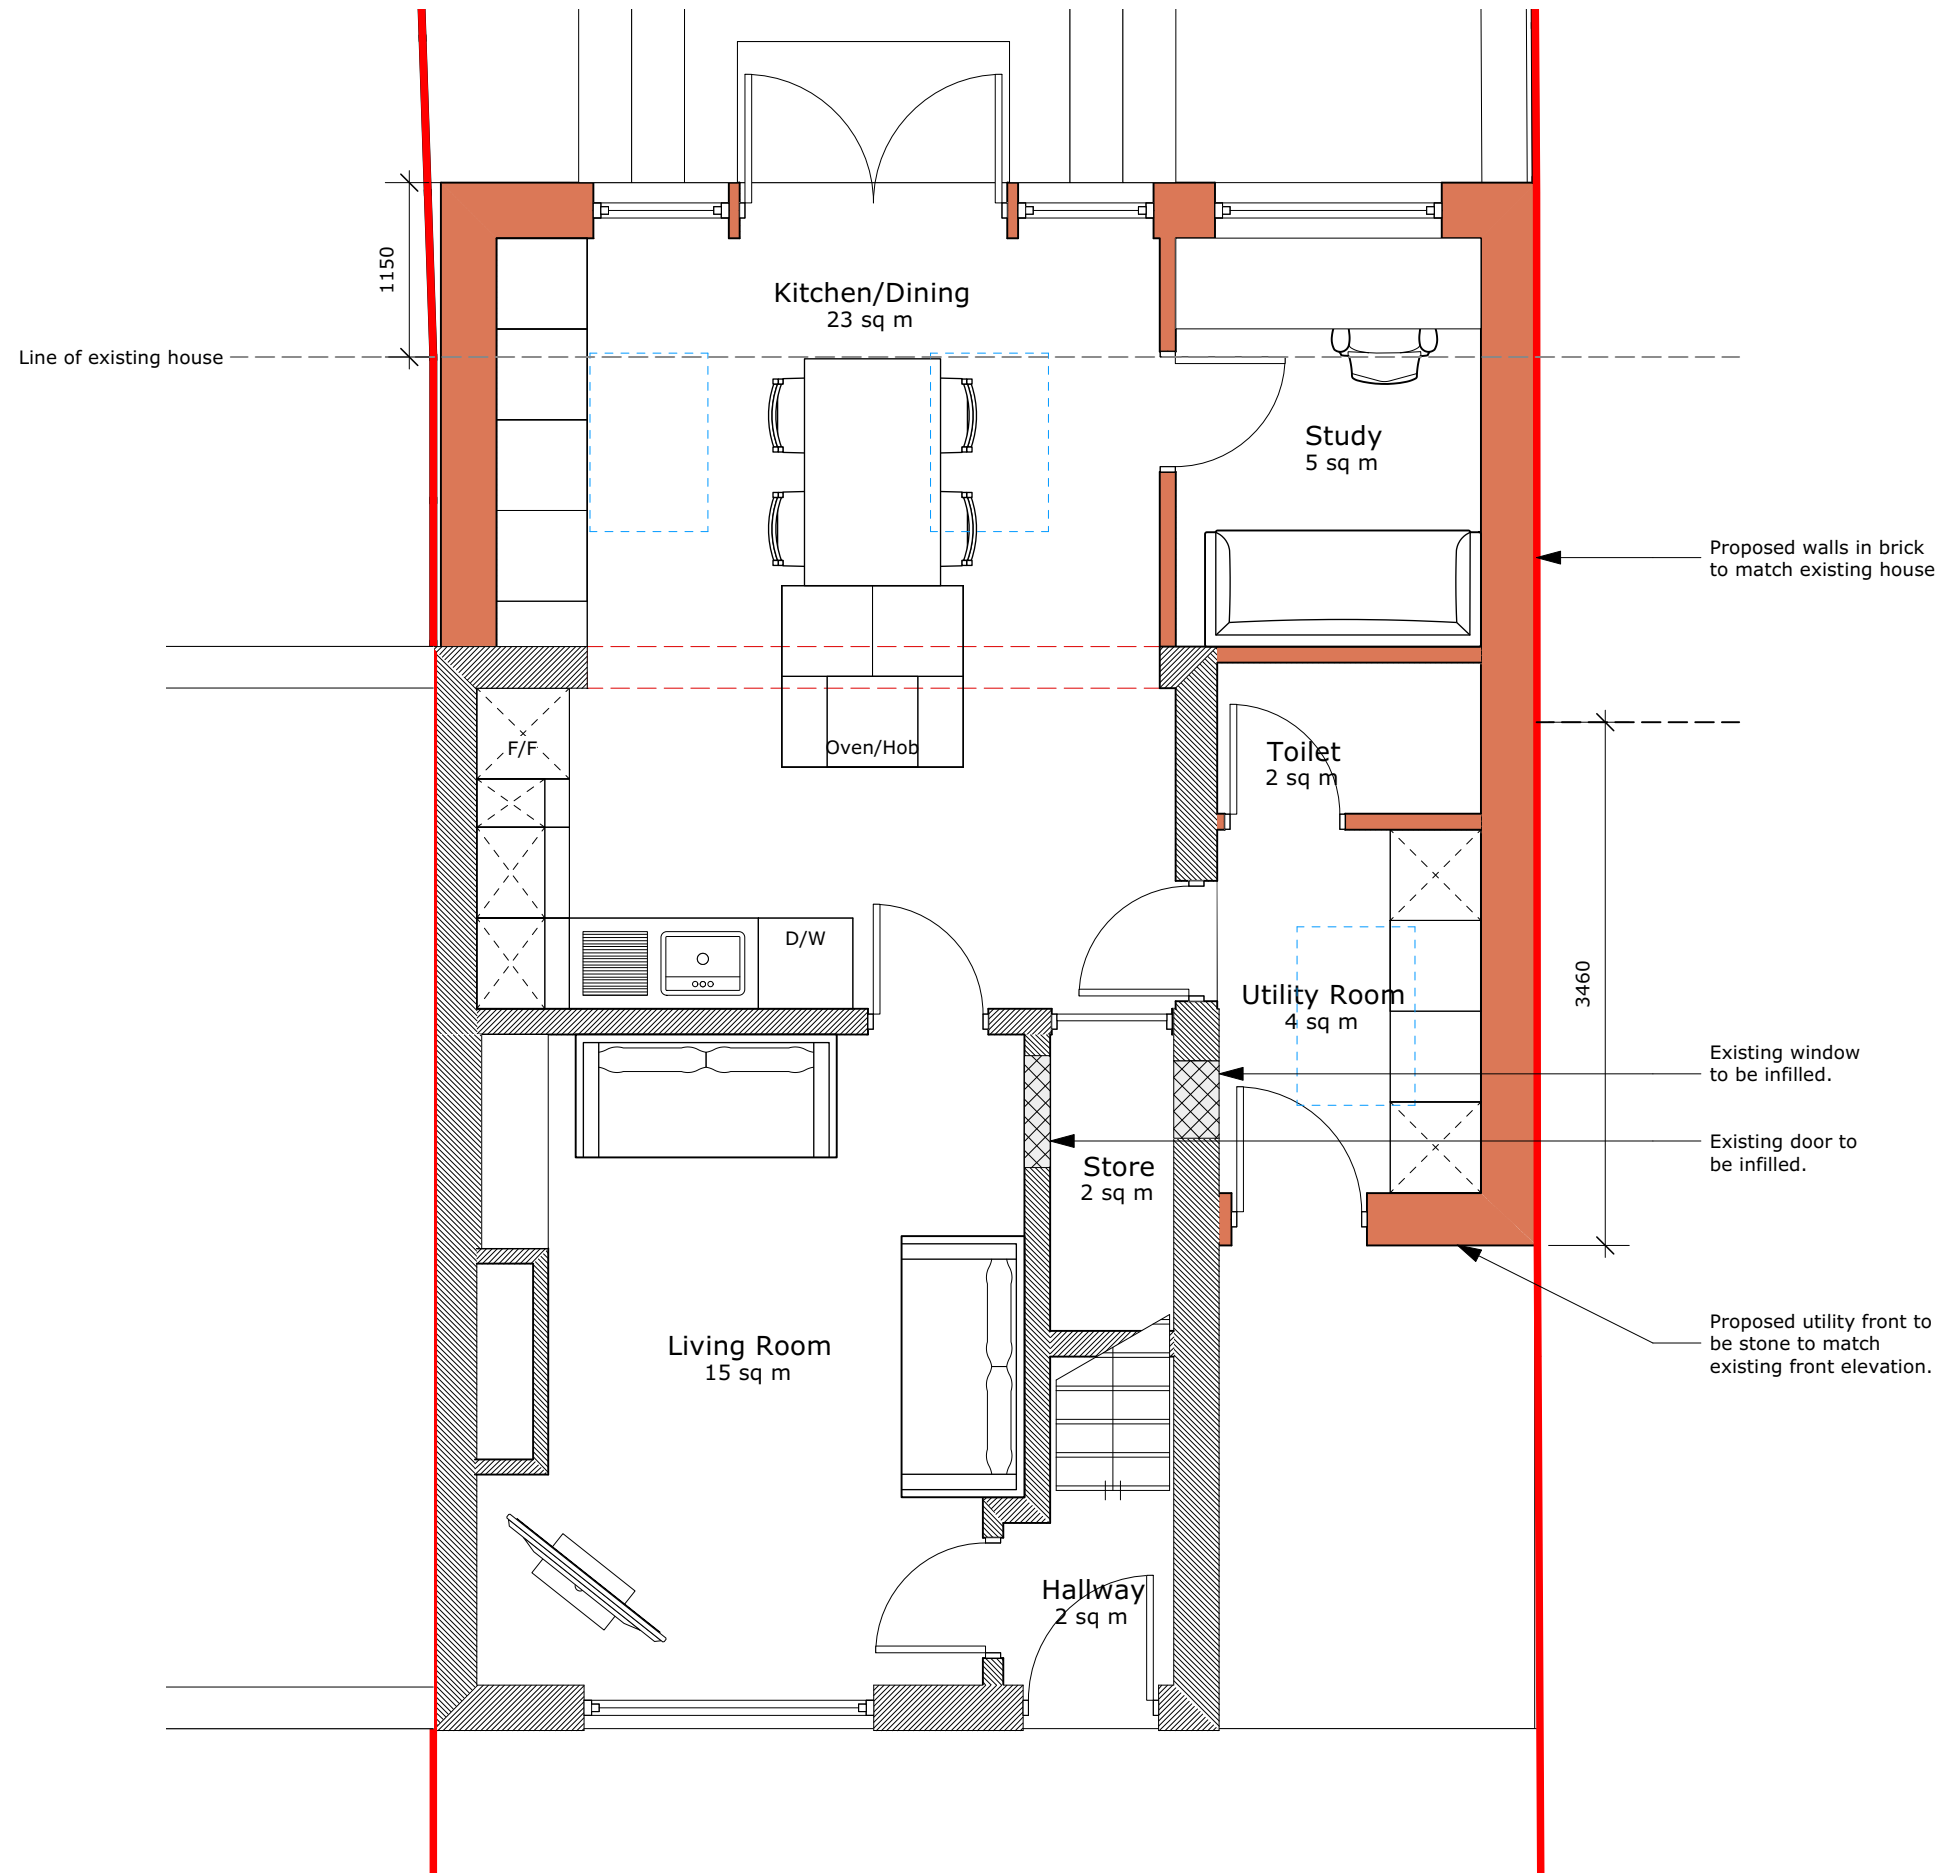


 

DO NOT SCALE FROM DRAWINGS.

Project:

Single storey rear and side extension

Drawing:

Proposed Ground Floor Plan



Client:
Mr and Mrs Ainsworth



Address:
2 Park Avenue,
Penistone,
Sheffield, S36 6DN

Scale:
1:50 @ A3

Date:
25/10/2023

Dwg No:
2301-LEA-00-DR-A-00100

Rev:

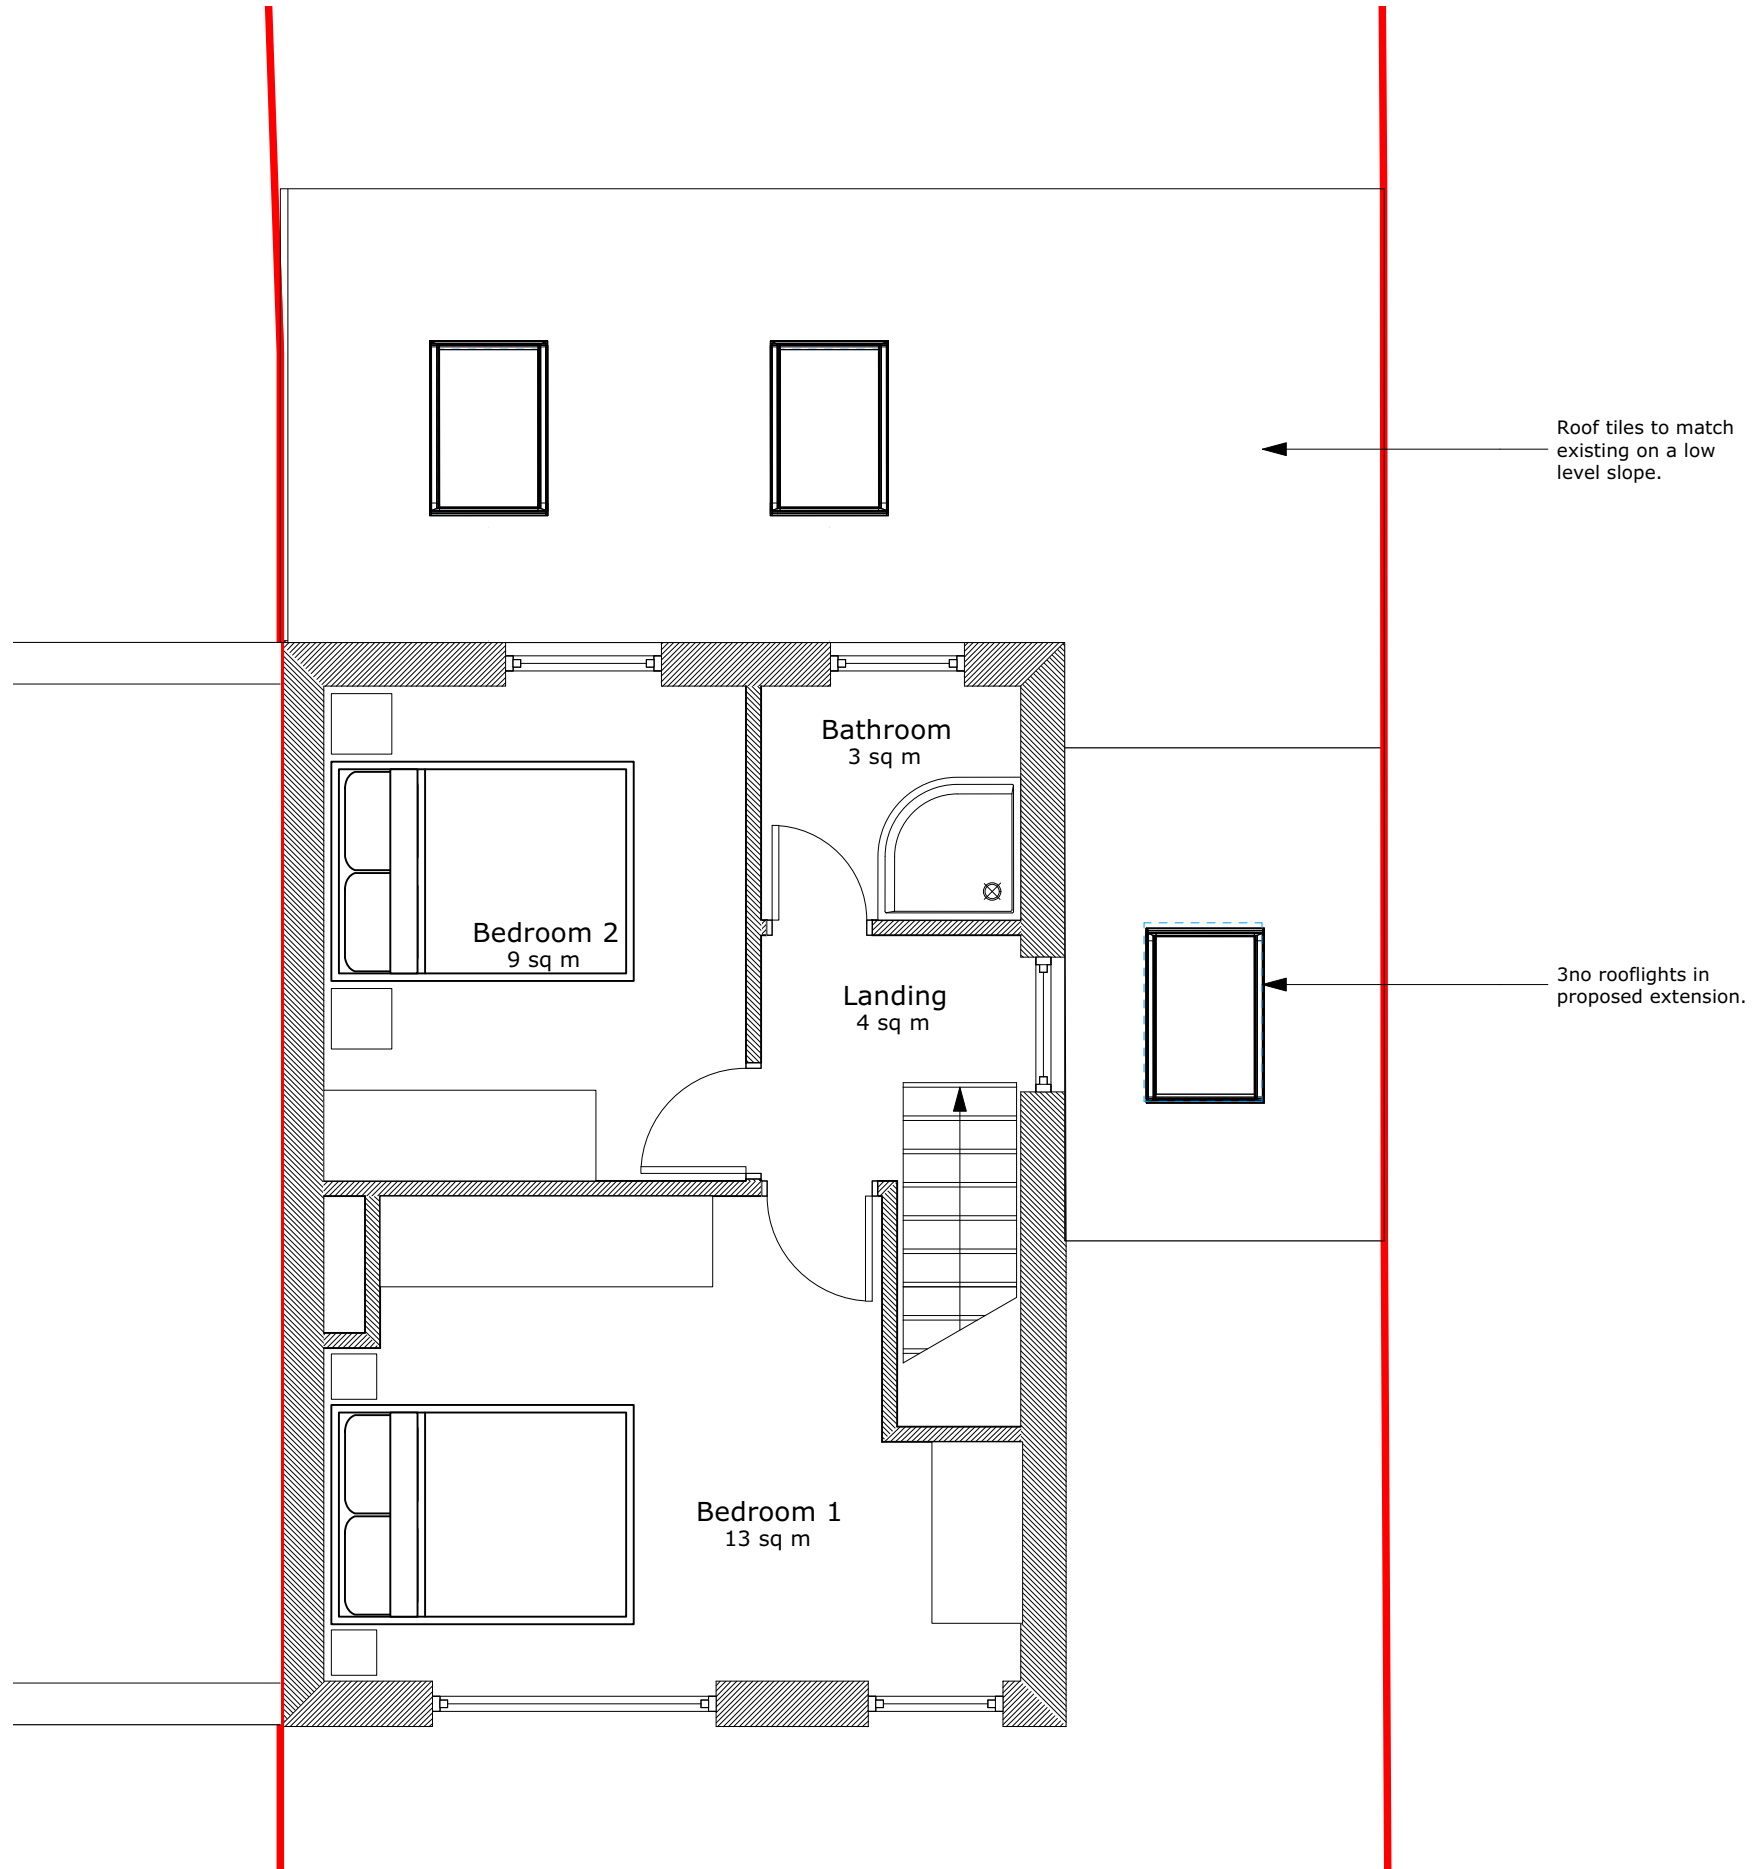 

DO NOT SCALE FROM DRAWINGS.

Project:
Single storey rear and side extension



Drawing:
Proposed First Floor Plan



Client:
Mr and Mrs Ainsworth

Address:
2 Park Avenue,
Penistone,
Sheffield, S36 6DN

Scale: 1:50 @ A3
Date: 25/10/2023
Dwg No: 2301-LEA-01-DR-A-00100
Rev:

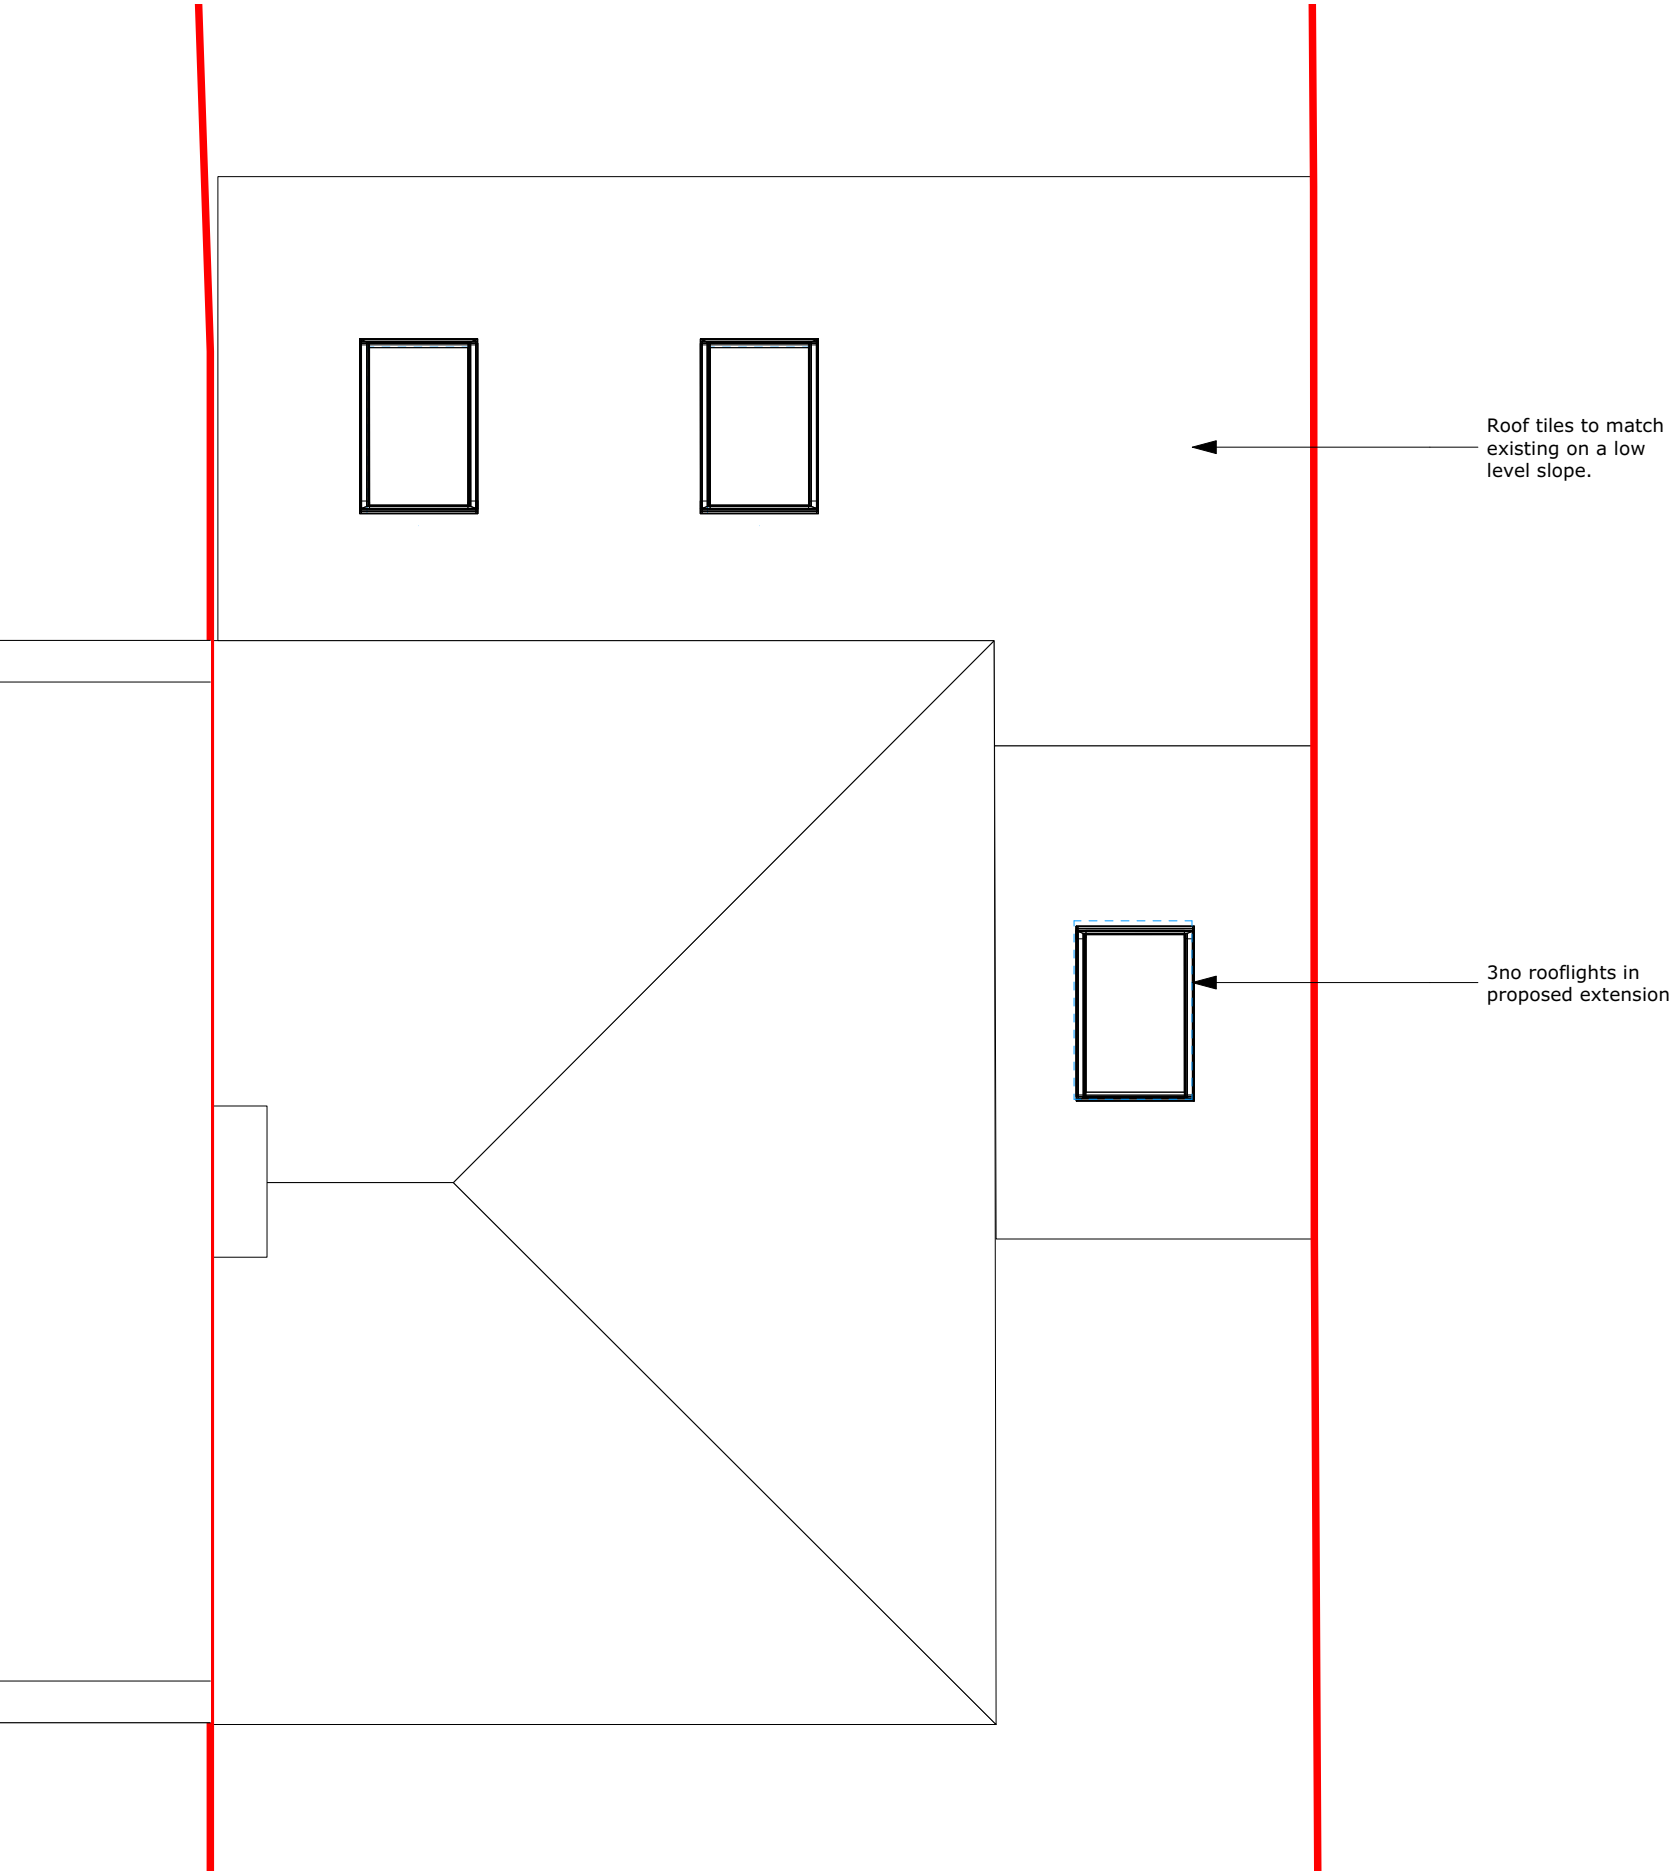 

DO NOT SCALE FROM DRAWINGS.



Project:
Single storey rear and side extension

Drawing:
Proposed Roof Plan

Client:
Mr and Mrs Ainsworth

Address:
2 Park Avenue,
Penistone,
Sheffield, S36 6DN

Scale: 1:50 @ A3
Date: 25/10/2023
Dwg No: 2301-LEA-RF-DR-A-00100
Rev:

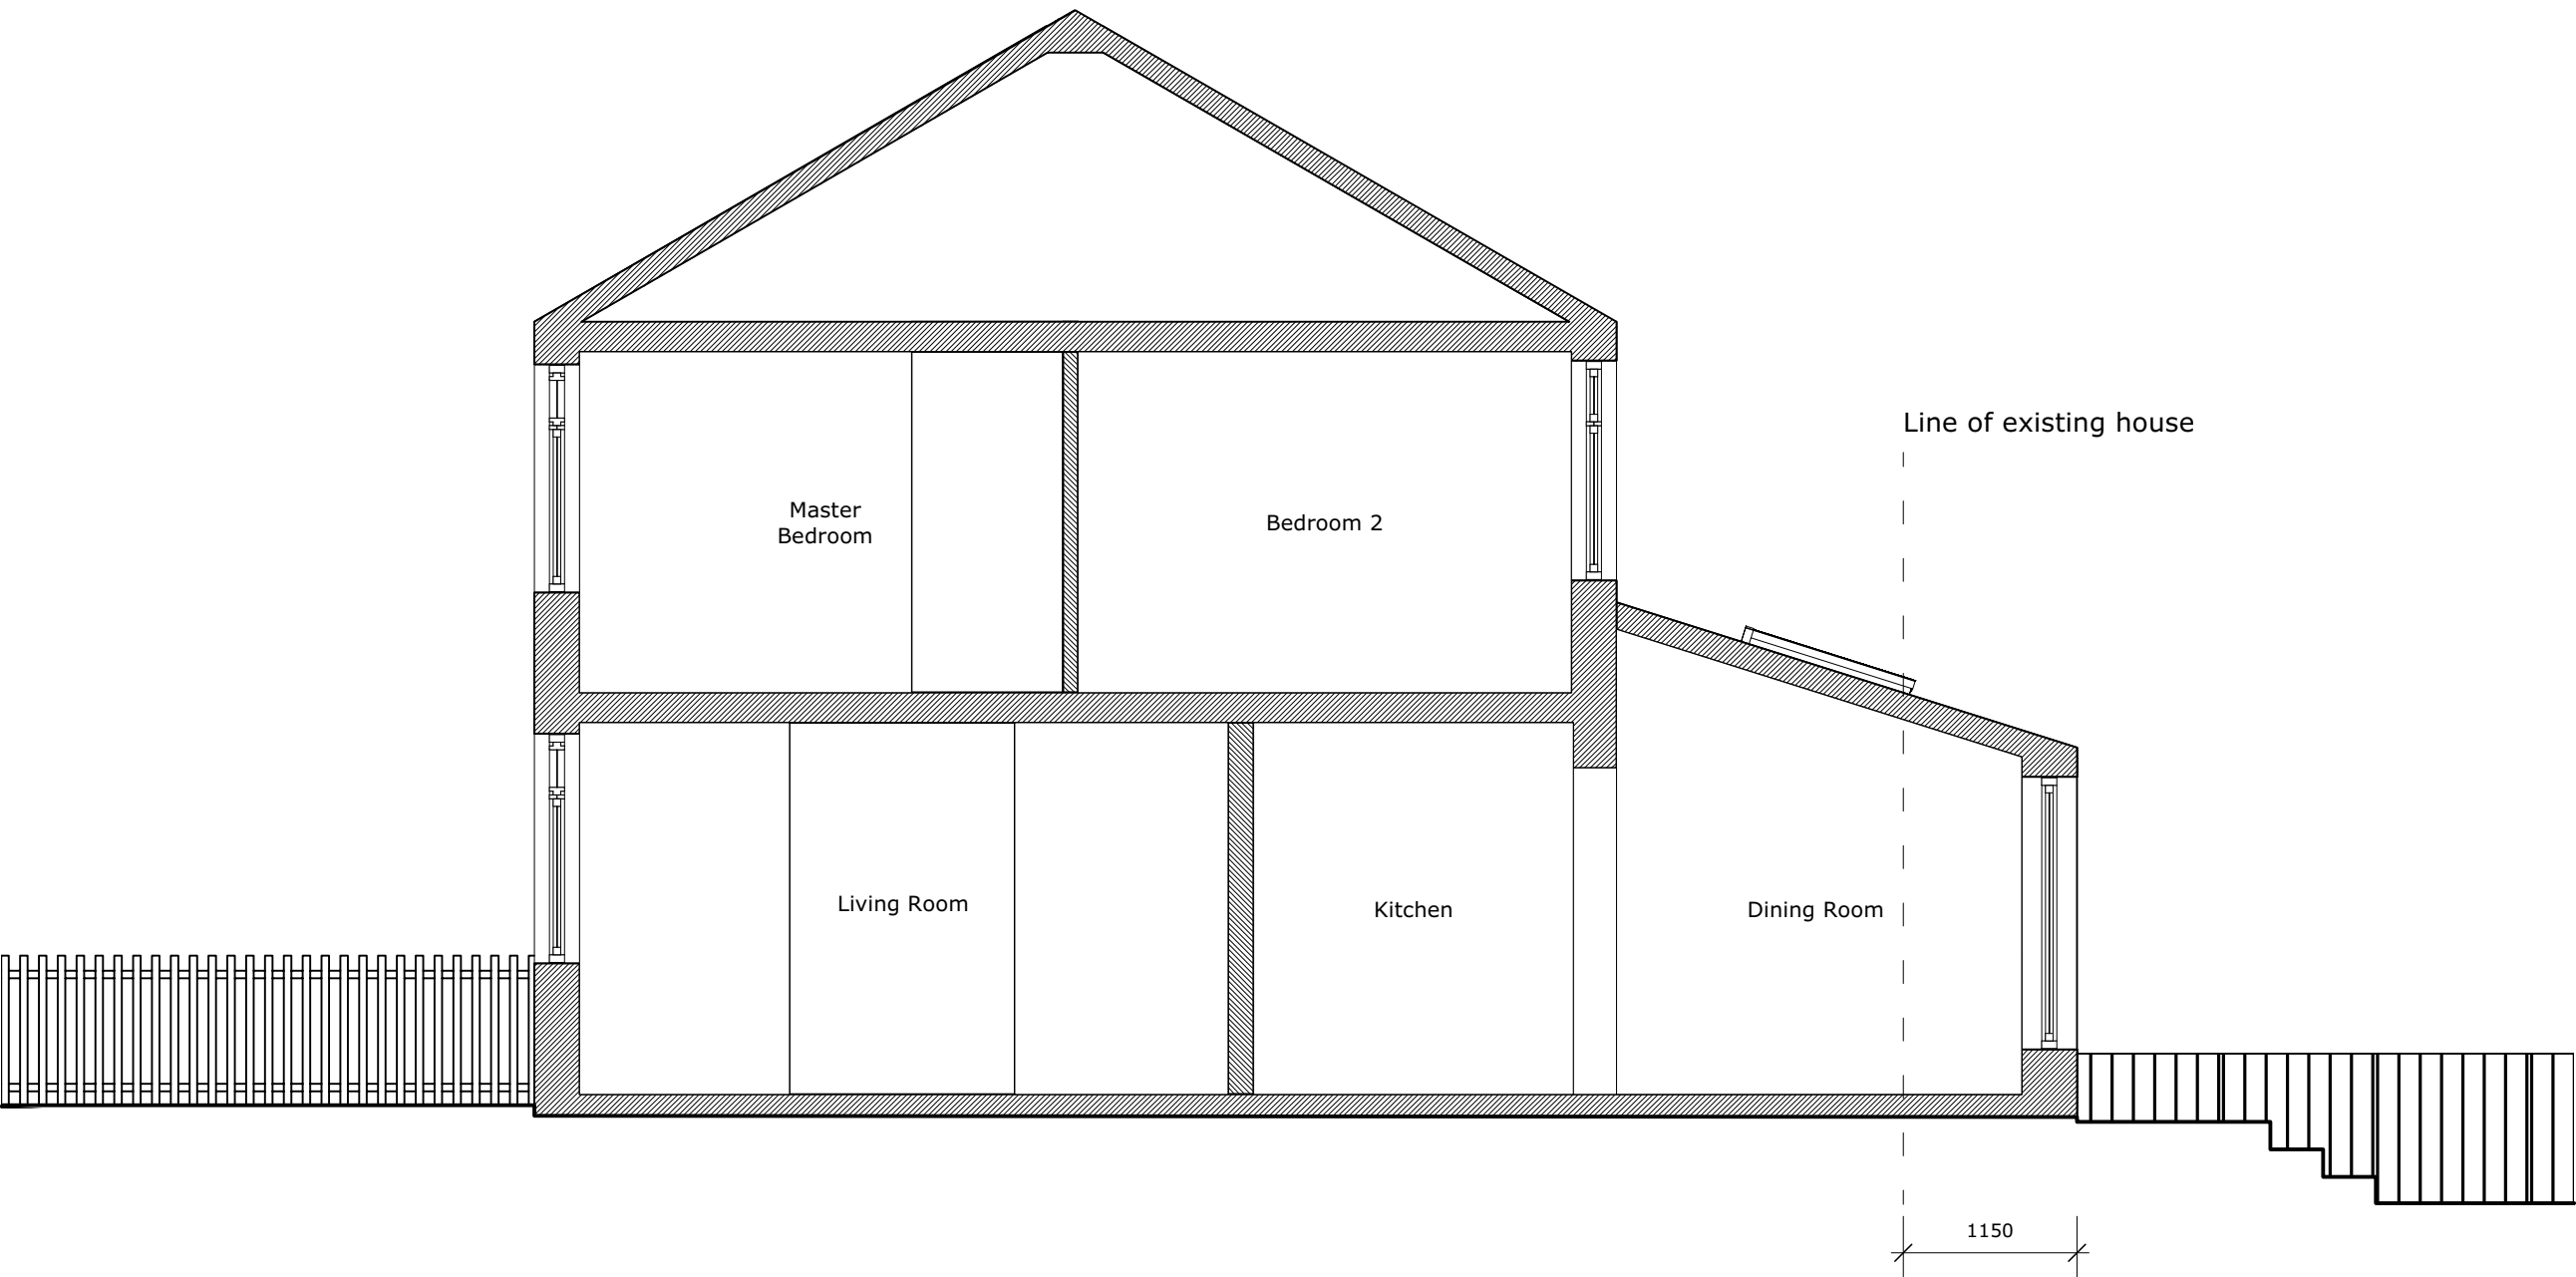 

DO NOT SCALE FROM DRAWINGS.



Project:
Single storey rear and side extension

Drawing:
Proposed Section AA

Client:
Mr and Mrs Ainsworth

Address:
2 Park Avenue,
Penistone,
Sheffield, S36 6DN

Scale:
1:50 @ A3
Date:
25/10/2023
Dwg No:
2301-LEA-00-DR-A-00300
Rev:

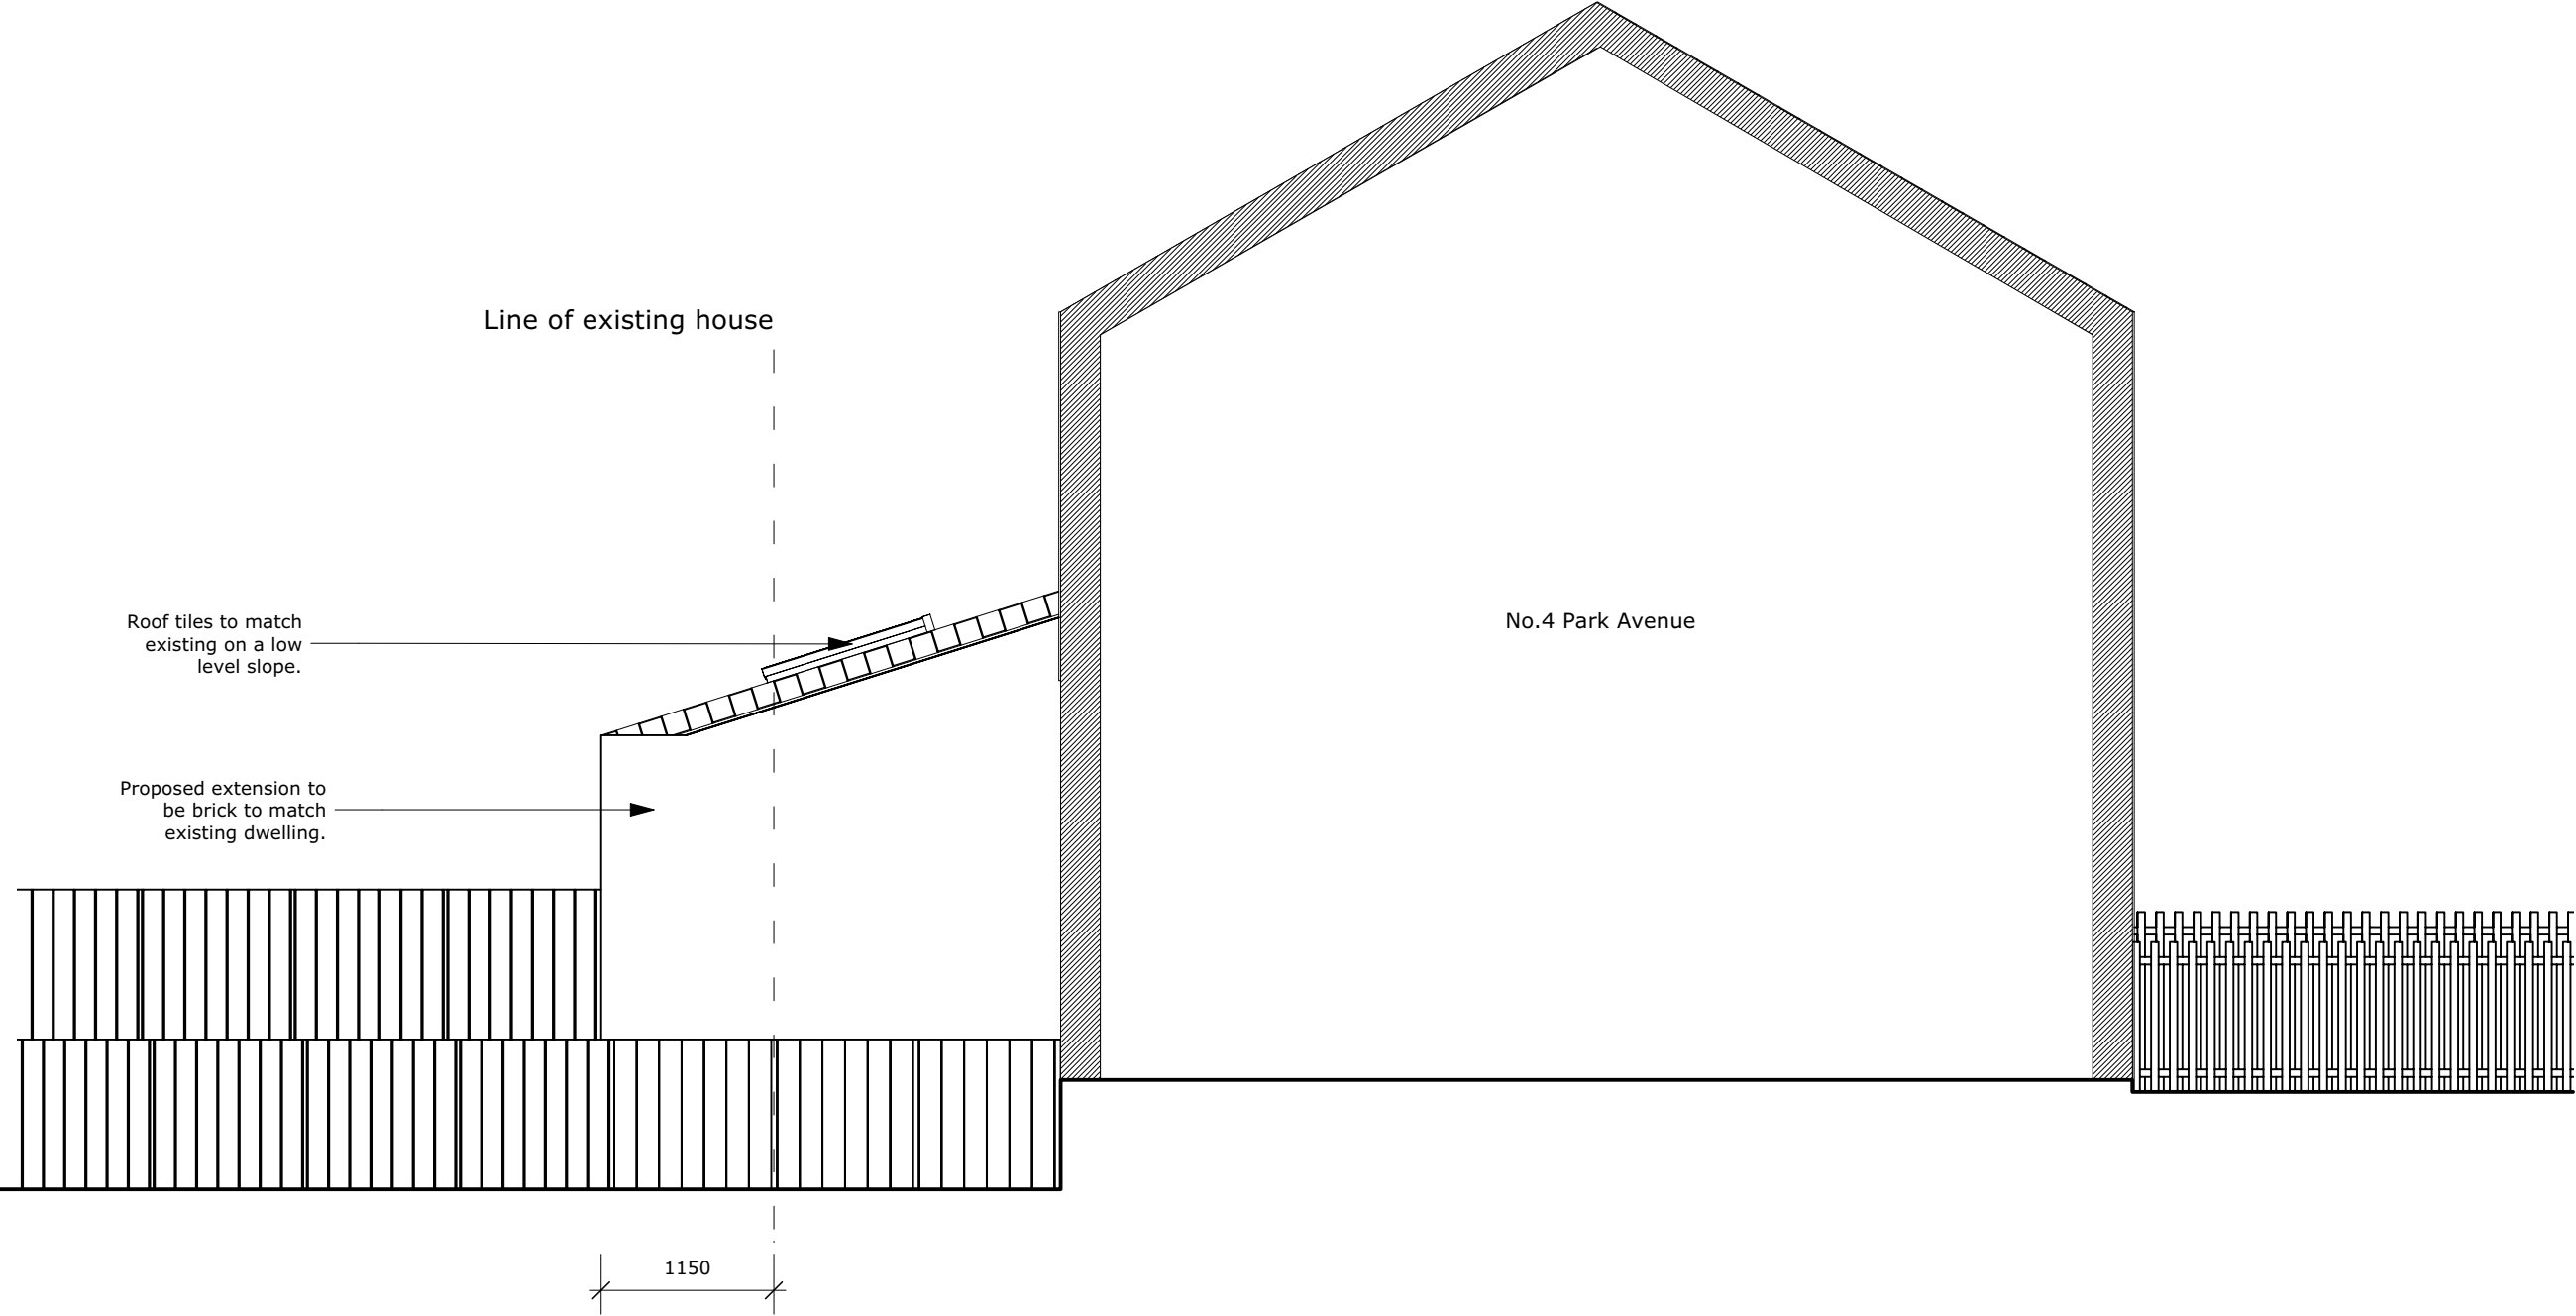 

DO NOT SCALE FROM DRAWINGS.

Project:
Single storey rear and side extension


Drawing:
Proposed Side Elevation

Client:
Mr and Mrs Ainsworth

Address:
2 Park Avenue,
Penistone,
Sheffield, S36 6DN

Scale:
1:50 @ A3
Date:
25/10/2023
Dwg No:
2301-LEA-00-DR-A-00203
Rev:

1 Proposed Elevational Section
Scale: 1:50

 

DO NOT SCALE FROM DRAWINGS.



Project:
Single storey rear and
side extension

Drawing:
Proposed Rear Elevation

Client:
Mr and Mrs Ainsworth

Address:
2 Park Avenue,
Penistone,
Sheffield, S36 6DN

Scale: 1:50 @ A3
Date: 25/10/2023
Dwg No: 2301-LEA-00-DR-A-00201
Rev:

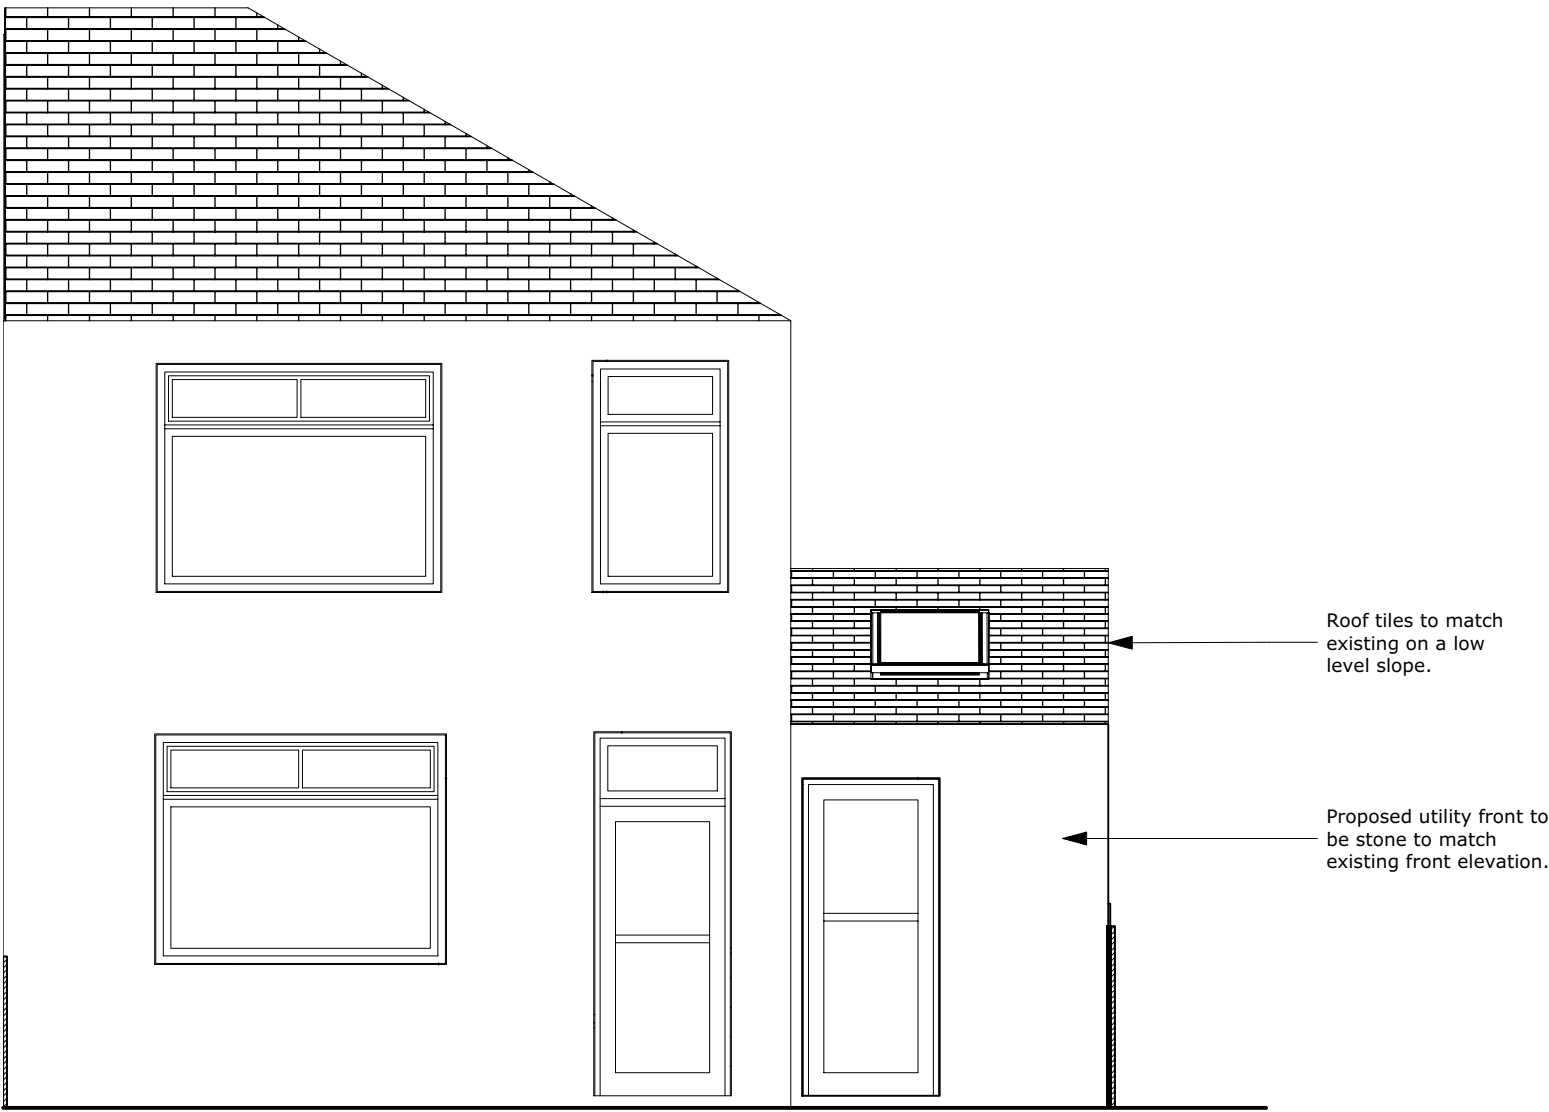 

DO NOT SCALE FROM DRAWINGS.

Project:

Single storey rear and side extension

Drawing:



Proposed Front Elevation



Client:
Mr and Mrs Ainsworth

Address:
2 Park Avenue,
Penistone,
Sheffield, S36 6DN

Scale:
1:50 @ A3
Date:
25/10/2023
Dwg No:
2301-LEA-00-DR-A-00200
Rev:

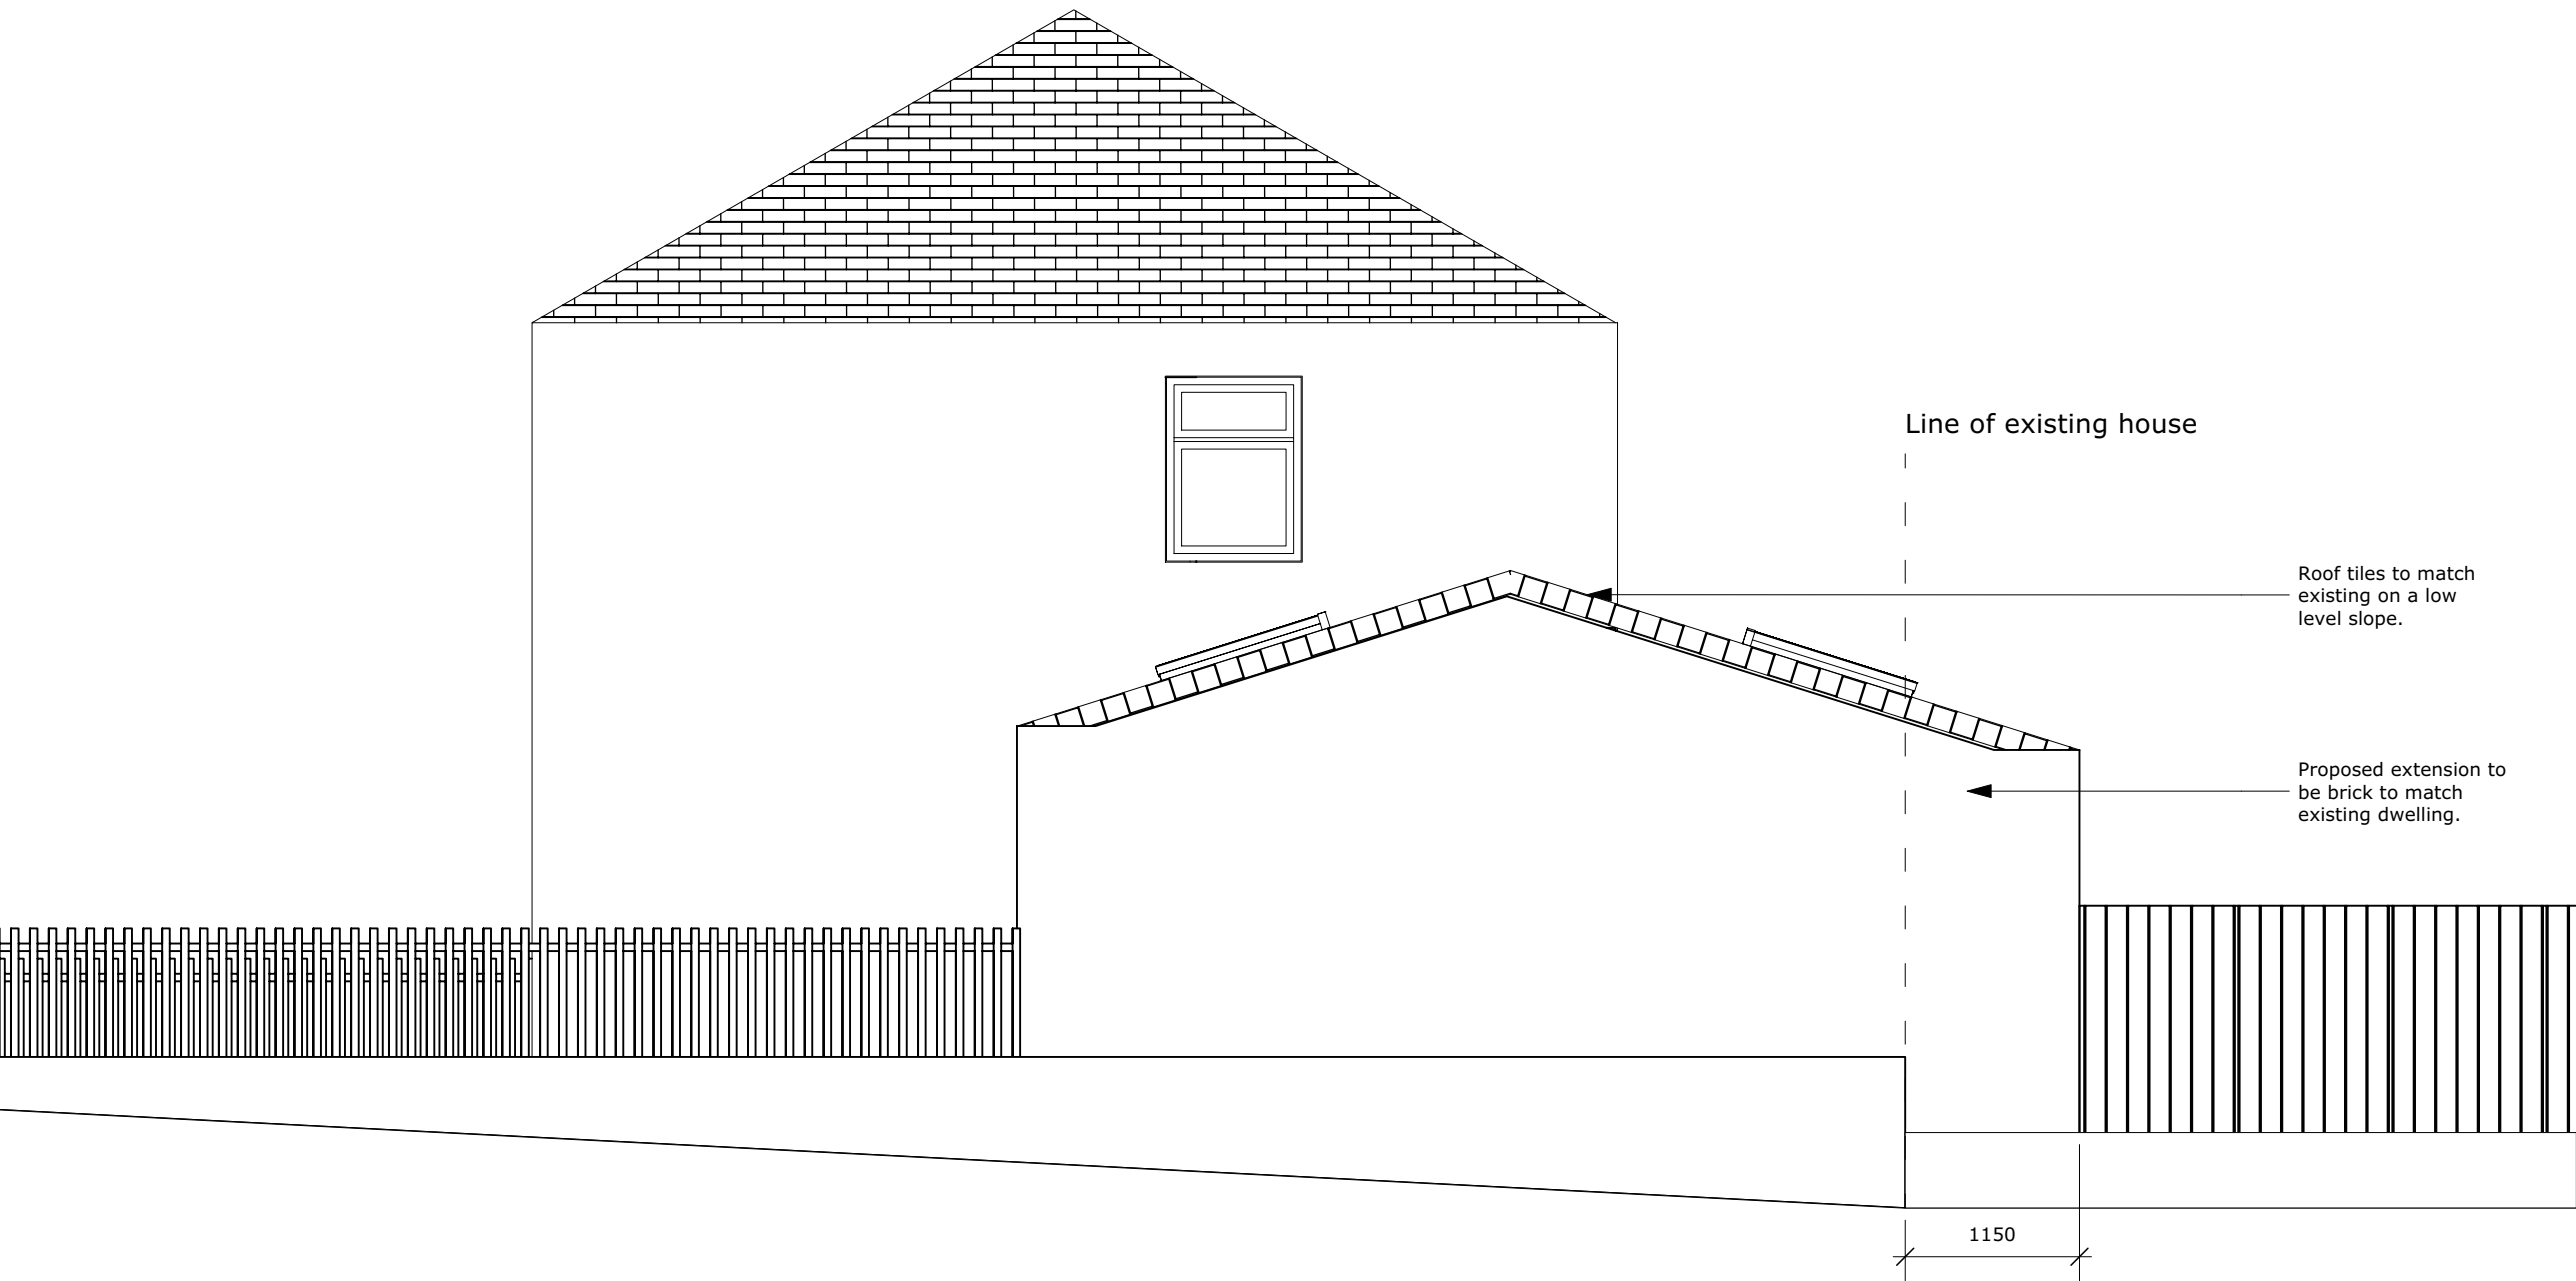 

DO NOT SCALE FROM DRAWINGS.

Project:
Single storey rear and side extension

Drawing:
Proposed Side Elevation



Client:
Mr and Mrs Ainsworth

Address:
2 Park Avenue,
Penistone,
Sheffield, S36 6DN

Scale:	1:50 @ A3
Date:	25/10/2023
Dwg No:	2301-LEA-00-DR-A-00202
Rev:	

1

Proposed Side Elevation

Scale: 1:50