


Do not scale off this drawing. Work to figured dimensions any discrepancy to be reported to the Architects. Refer to larger scale drawings where available.

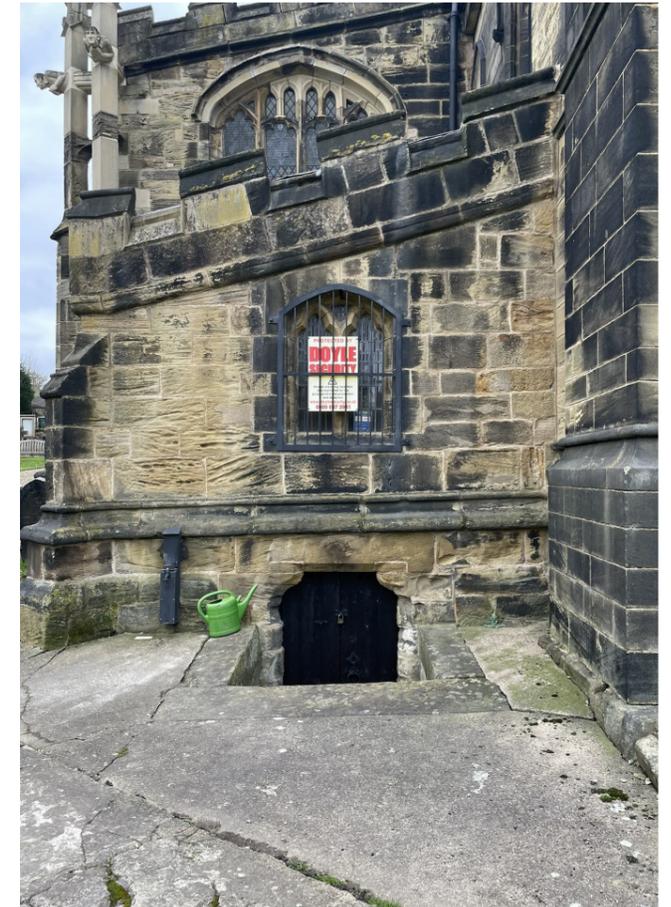

**01** Existing North Elevation  
Scale: NTS

External lighting on PIR for safe exit from the reopened door

**002** Existing Partial East Elevation  
Scale: NTS

Pearce Bottomley LLP  
10 High Street  
Tadcaster  
LS24 9AT  
  
T: 0113 281 2000  
E: pbp@pbarchitects.co.uk  
W: www.pbarchitects.co.uk



Client  
PCC of All Saints Church, Silkstone  
All Saints Church, High Street, Silkstone,  
Barnsley, S75 4JQ

Project  
All Saints Church, Silkstone - Repairs

P02	CB	22/08/25	Updated and issued for Planning
P01	CB	24/07/25	Issued for Planning
Rev	By	Date	Revision Note

Drawing Title				
North and East Elevations				
Stage	Scale	Drawn	Checked	Date
PLANNING	NTS@A3	CB	AS	Jul-25

File Name		
5854-PBA-XX-ZZ-DR-A-0001		
Proj. Ref.	Drawing Number	Revision
5854	(00)01	C01