


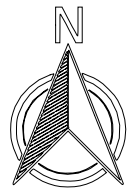

Produced on 21 December 2024 from the Ordnance Survey National Geographic Database and incorporating surveyed revision available at this date.
This map shows the area bounded by 436768 402086,436868 402086,436868 402186,436768 402186,436768 402086
Crown copyright and database rights 2024 OS 100054135. Supplied by copla ltd trading as UKPlanningMaps.com a licensed Ordnance Survey partner (OS 100054135).
Data licence expires 21 December 2025. Unique plan reference: v1f/1189542/1598277




Existing Location Plan

1 : 1250

1



Produced on 21 December 2024 from the Ordnance Survey National Geographic Database and incorporating surveyed revision available at this date.
This map shows the area bounded by 436768 402086,436868 402086,436868 402186,436768 402186,436768 402086
Crown copyright and database rights 2024 OS 100054135. Supplied by copla ltd trading as UKPlanningMaps.com a licensed Ordnance Survey partner (OS 100054135).
Data licence expires 21 December 2025. Unique plan reference: v1f/1189542/1598277

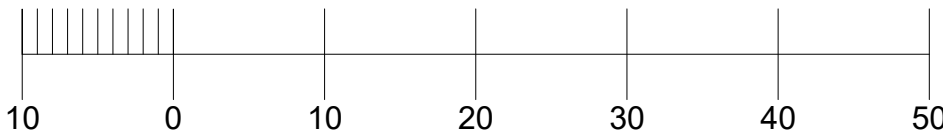

Proposed Block Plan

1 : 500

2

No.	Description	Date


PROJECT ADDRESS

57 Wentworth Rd, Blacker
Hill, Barnsley S74 0RP

PROJECT NAME

Roof Lift Loft Conversion
with Dormer

SHEET NAME		Location and Block Plan	
DRAWN BY KO	CHECKED BY LO	DATE 21/01/25	
SCALE (@A2) As indicated		PROJECT NUMBER 2203	
DRAWING NUMBER BL101			REV

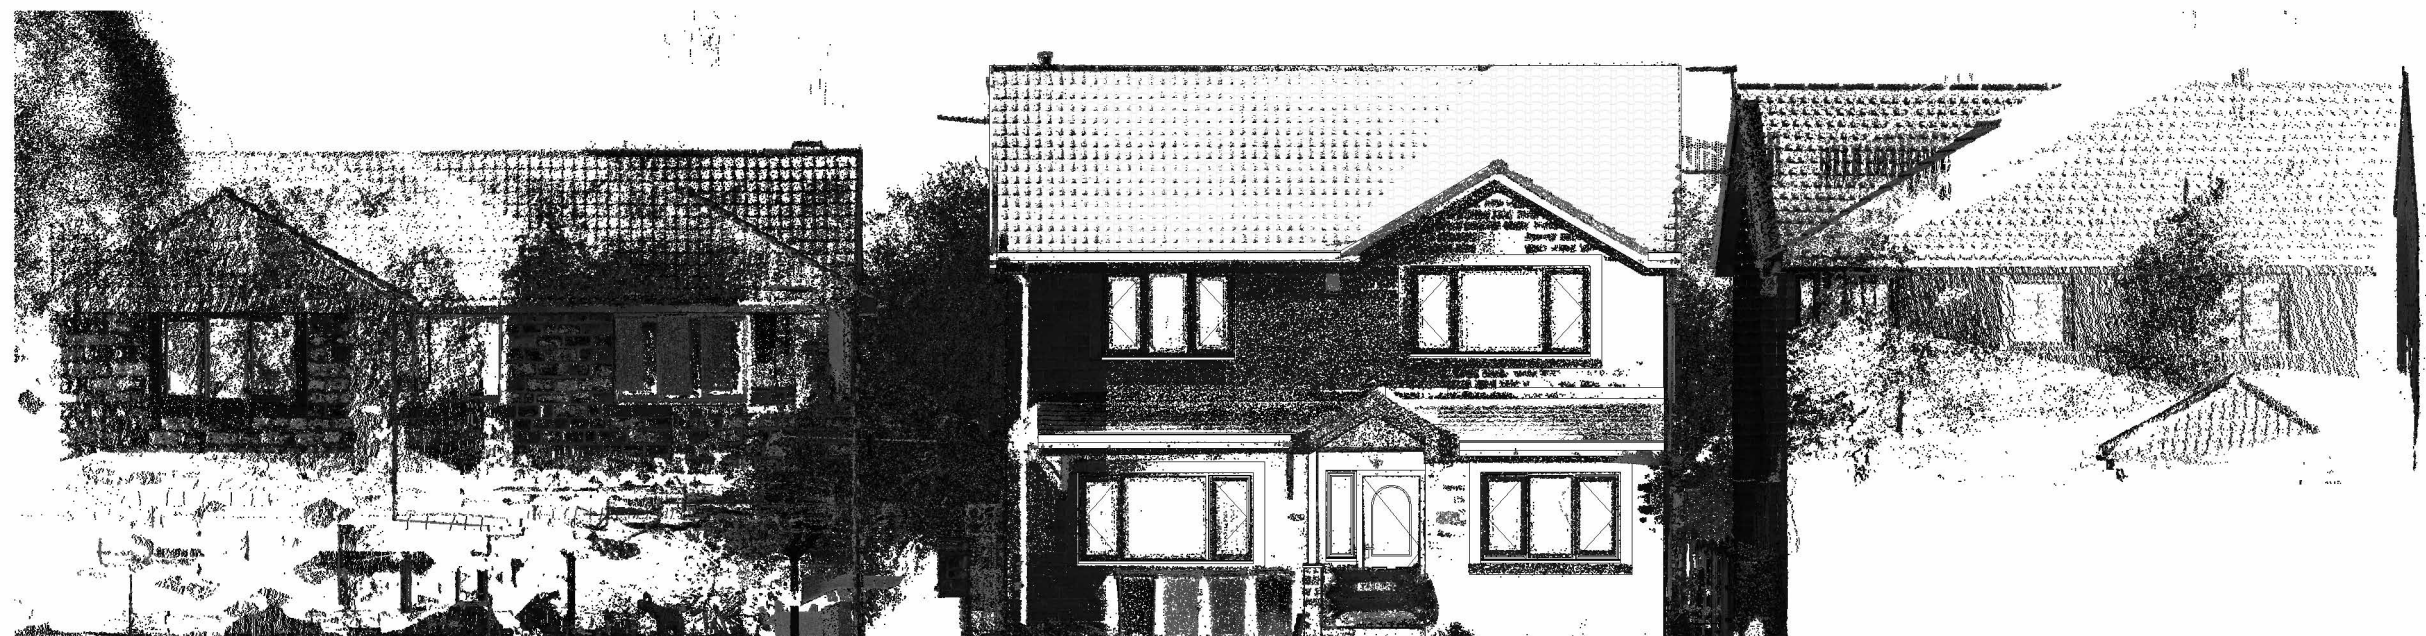

1

Existing Front Street Scene


1 : 100



2

Proposed Front Street Scene

1 : 100

 

No.	Description	Date


PROJECT ADDRESS

57 Wentworth Rd, Blacker Hill, Barnsley S74 0RP

PROJECT NAME

Roof Lift Loft Conversion with Dormer


SHEET NAME Street Scenes		
DRAWN BY KO	CHECKED BY LO	DATE 21/01/25
SCALE (@A2) 1 : 100		PROJECT NUMBER 2203
DRAWING NUMBER BL102		REV

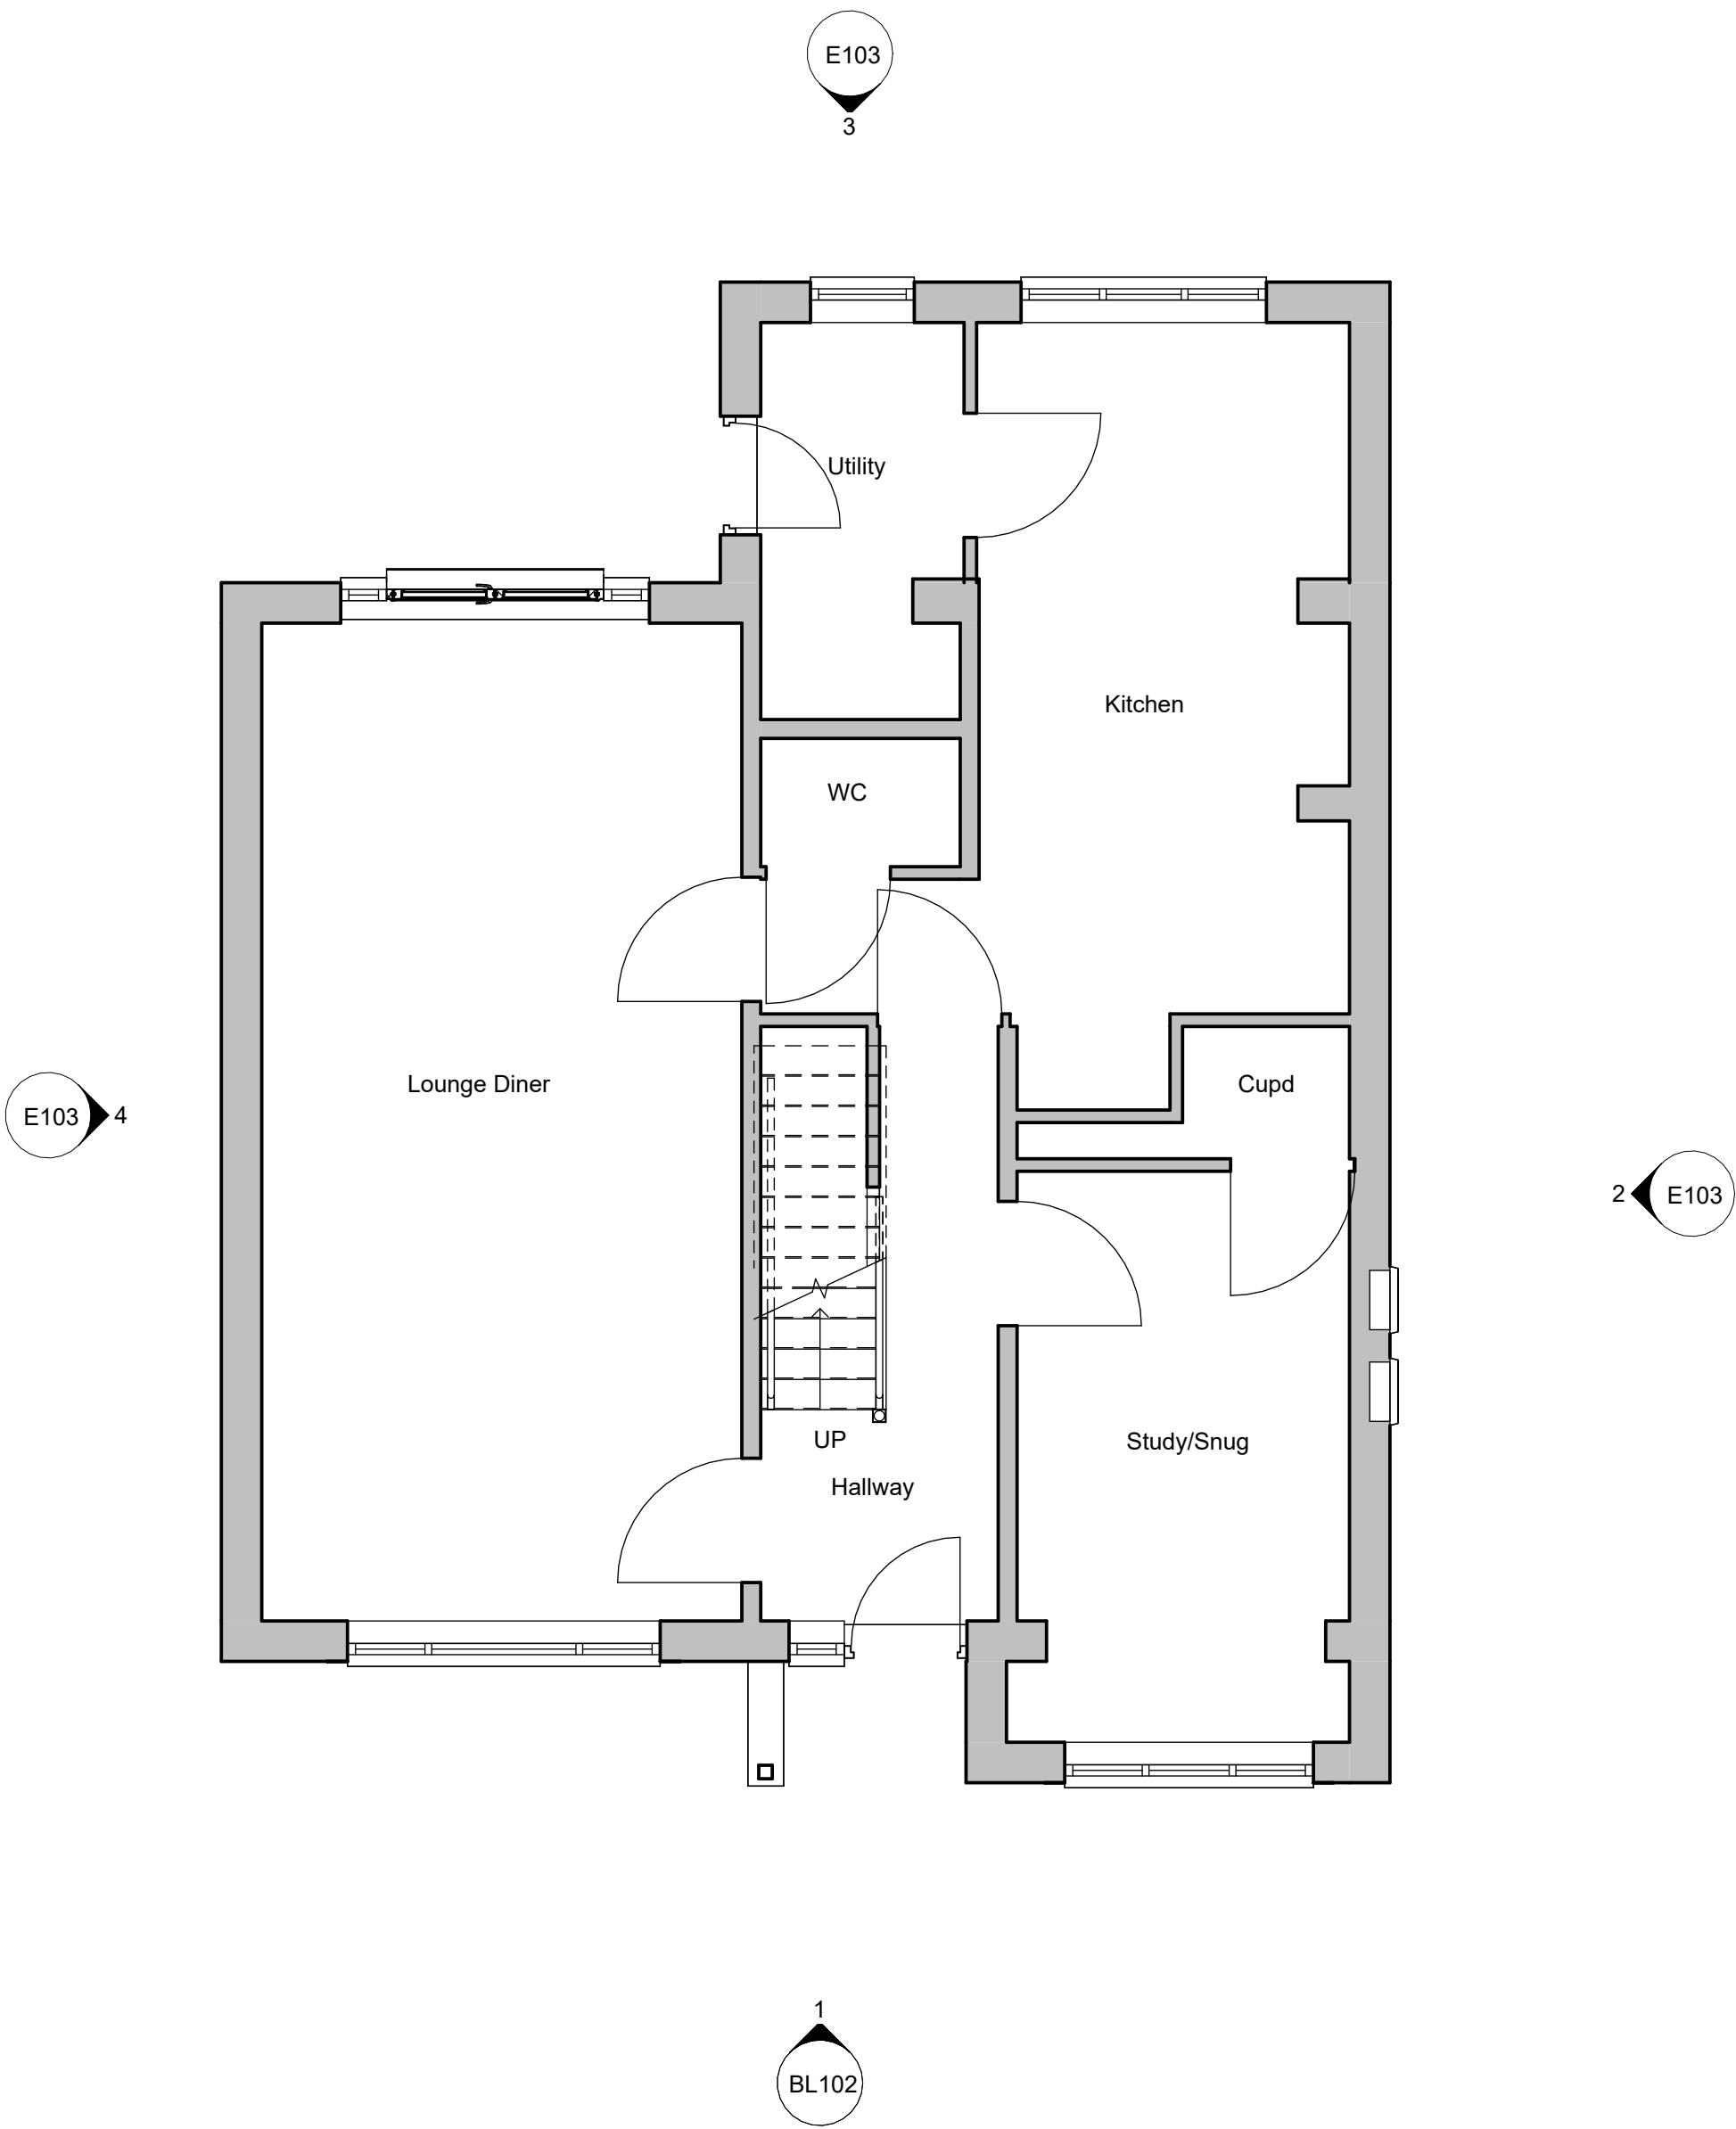

1

Existing Ground Floor Plan

1 : 50

 

No.	Description	Date

PROJECT ADDRESS

57 Wentworth Rd, Blacker Hill, Barnsley S74 0RP

PROJECT NAME

Roof Lift Loft Conversion with Dormer

SHEET NAME

Existing GF Plan

DRAWN BY
KO

CHECKED BY
LO


DATE
21/01/25

SCALE (@A2)
1 : 50

PROJECT NUMBER
2203

DRAWING NUMBER
E101


REV

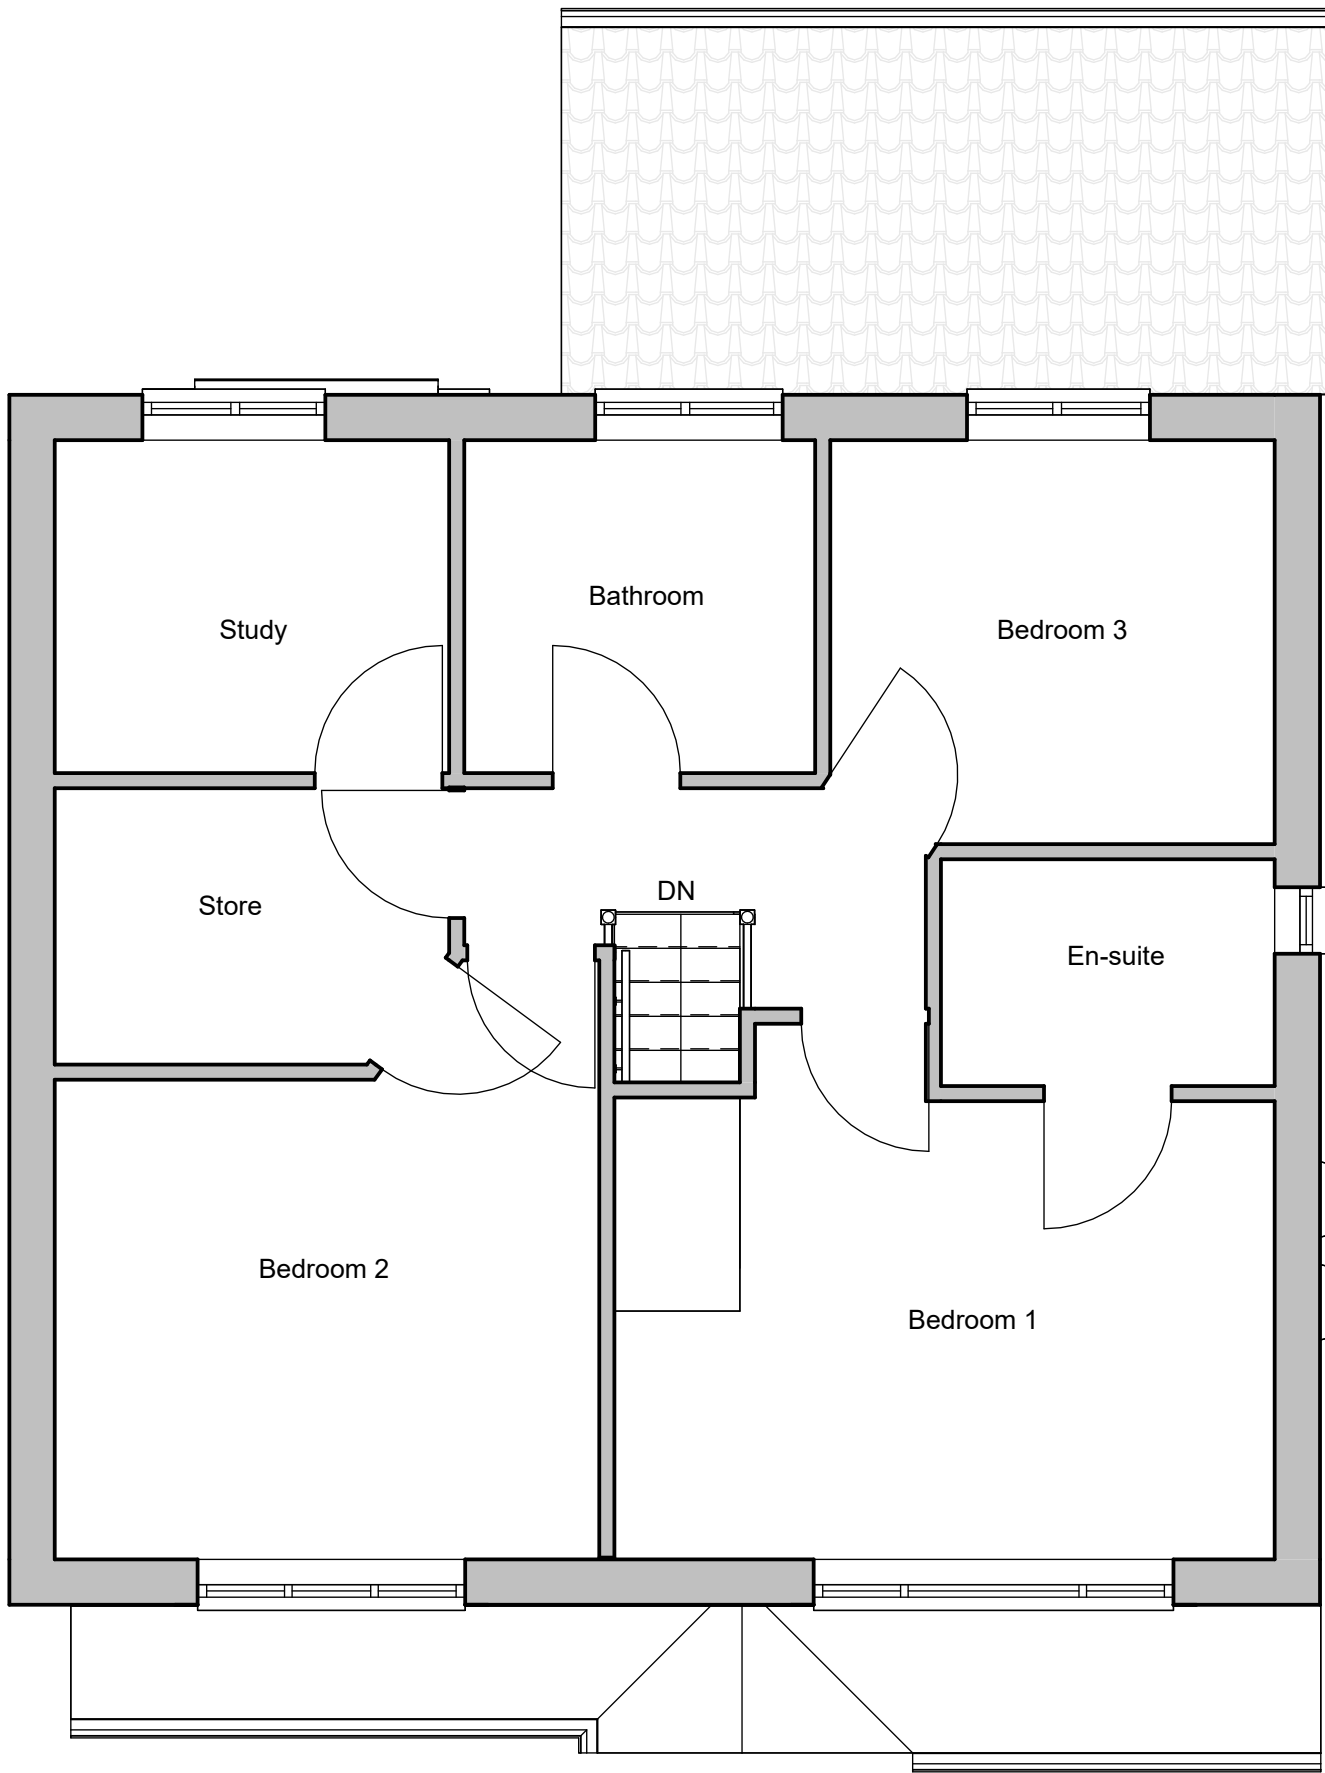

1

Existing First Floor Plan

1 : 50

 

No.	Description	Date

PROJECT ADDRESS

57 Wentworth Rd, Blacker Hill, Barnsley S74 0RP

PROJECT NAME

Roof Lift Loft Conversion with Dormer

SHEET NAME		Existing FF Plan	
DRAWN BY	CHECKED BY	DATE	
KO	LO	21/01/25	
SCALE (@A2)		PROJECT NUMBER	
1 : 50		2203	
DRAWING NUMBER			REV
E102			



1

Existing Front Elevation

1 : 100



2

Existing Side Elevation

1 : 100



3

Existing Rear Elevation


1 : 100



4

Existing Side Elevation 1

1 : 100

 

No.	Description	Date


PROJECT ADDRESS

57 Wentworth Rd, Blacker Hill, Barnsley S74 0RP

PROJECT NAME

Roof Lift Loft Conversion with Dormer

SHEET NAME Existing Elevations		
DRAWN BY KO	CHECKED BY LO	DATE 21/01/25
SCALE (@A2) 1 : 100		PROJECT NUMBER 2203
DRAWING NUMBER E103		REV

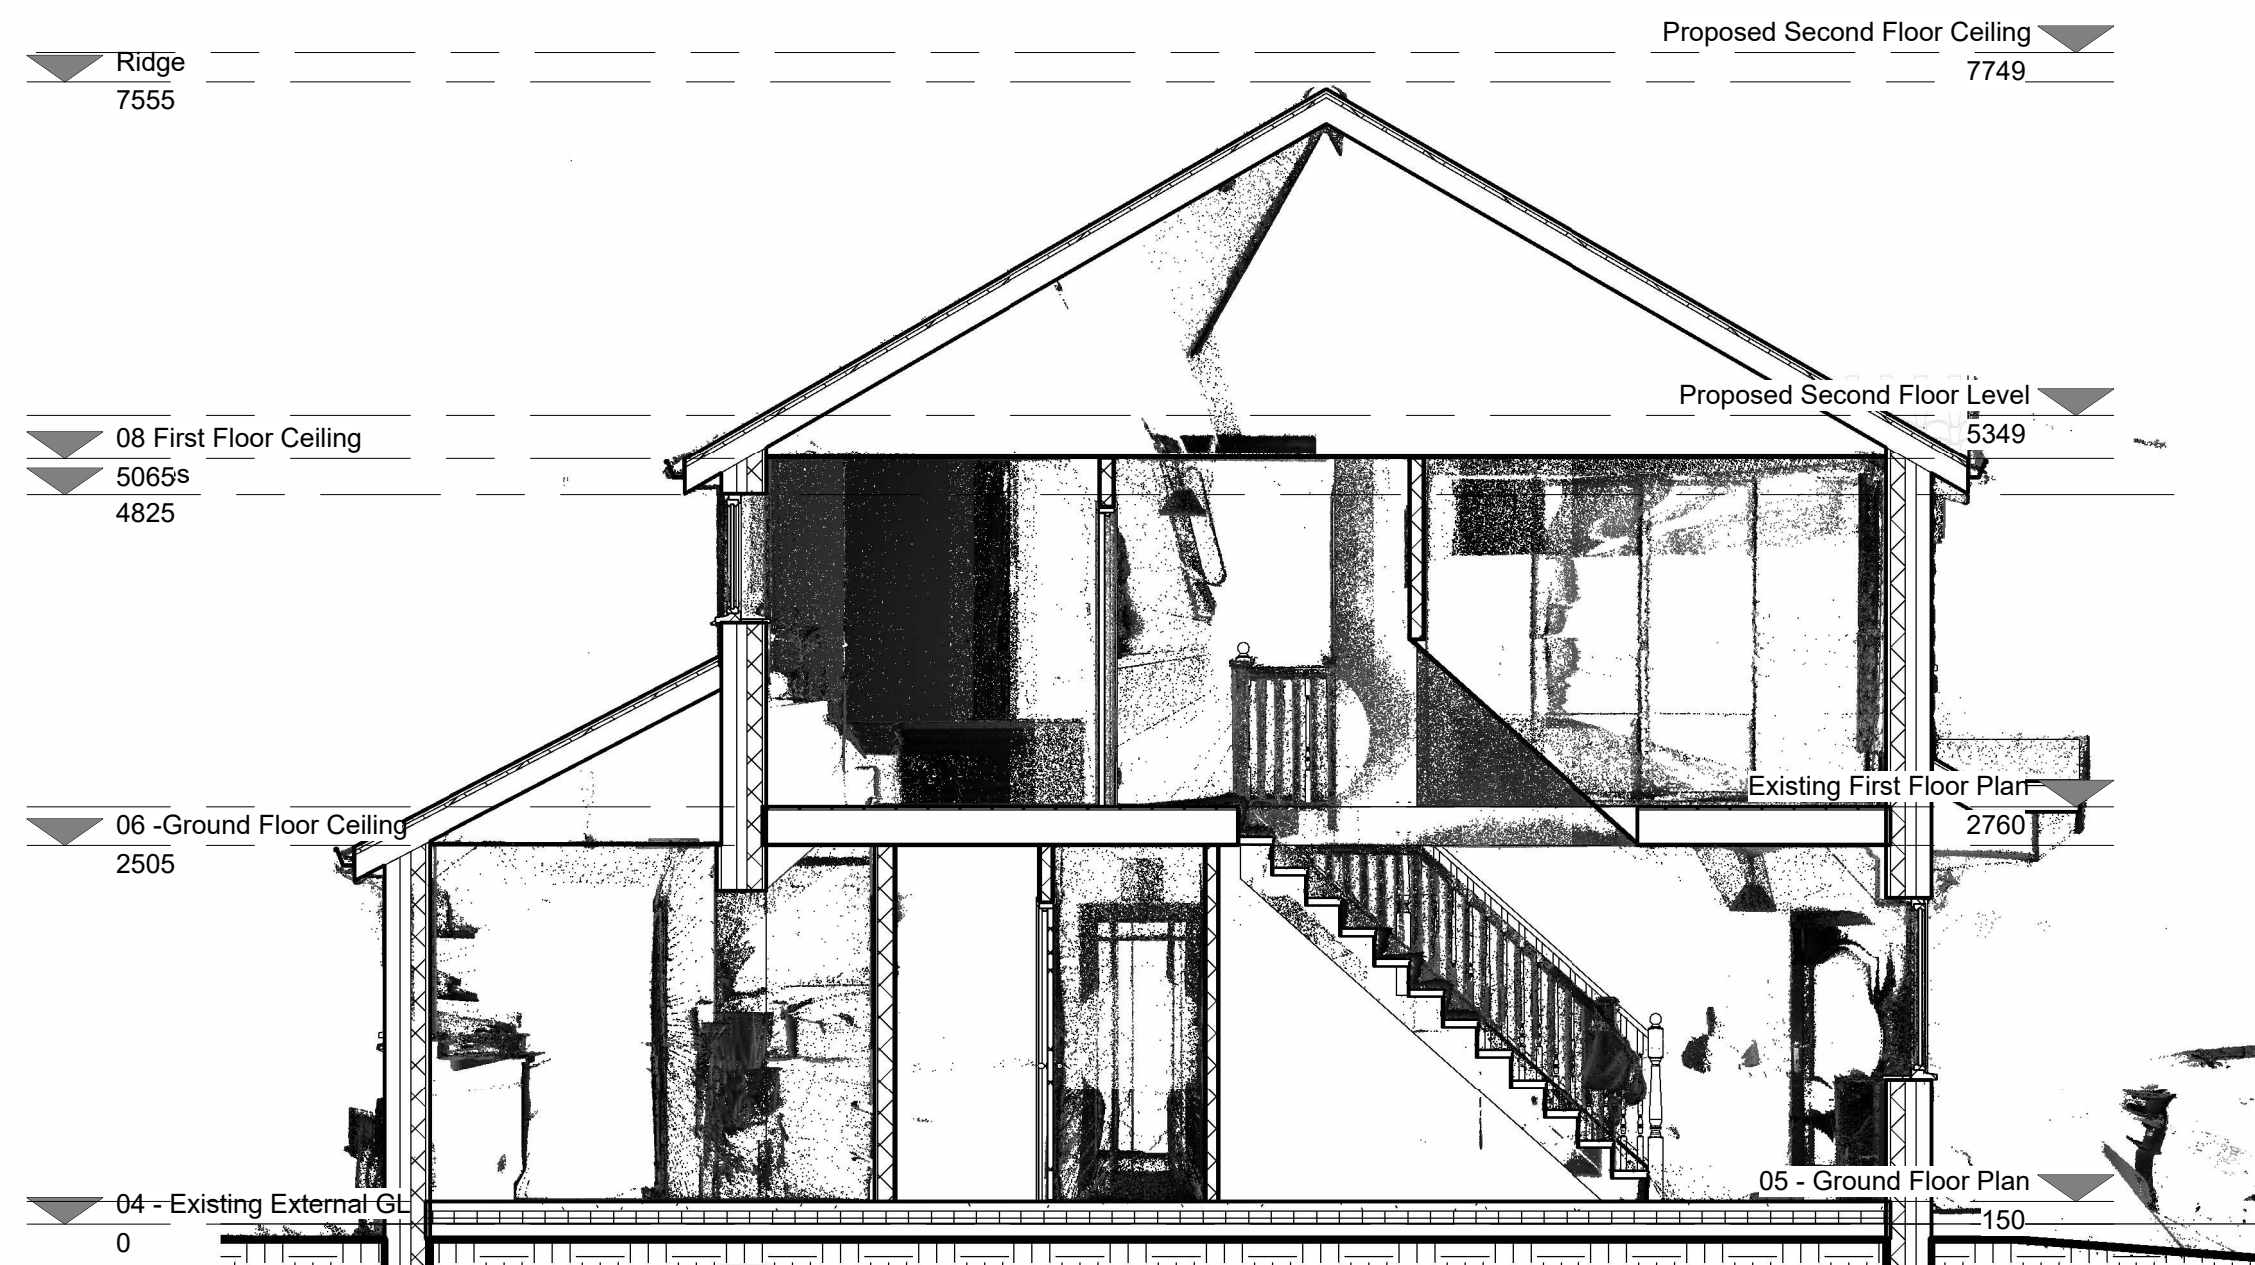

1 Existing Section
1 : 50



No.	Description	Date


PROJECT ADDRESS

57 Wentworth Rd, Blacker Hill, Barnsley S74 0RP

PROJECT NAME

Roof Lift Loft Conversion with Dormer


SHEET NAME		Existing Section	
DRAWN BY	CHECKED BY	DATE	
KO	LO	21/01/25	
SCALE (@A2)		PROJECT NUMBER	
1 : 50		2203	
DRAWING NUMBER			REV
E104			

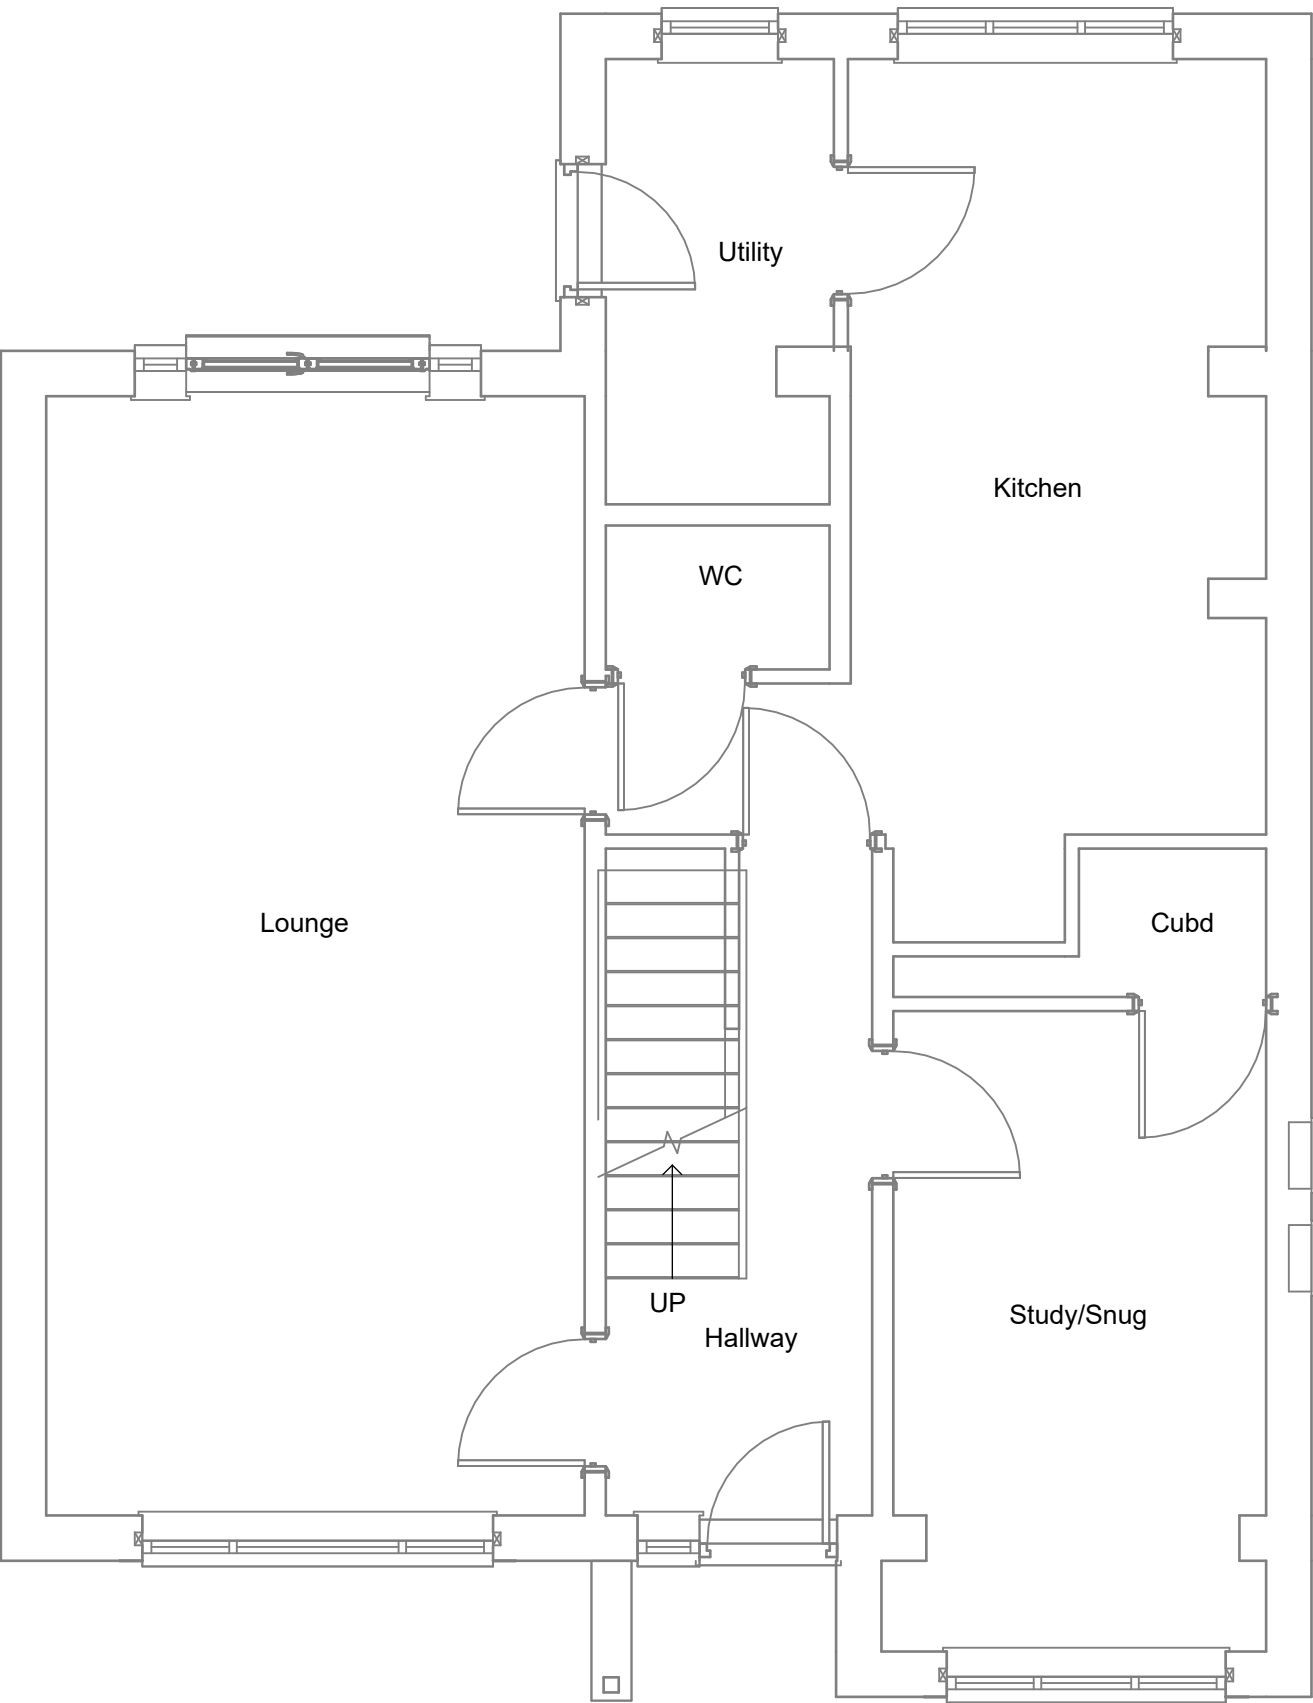

1

Proposed Ground Floor Plan


1 : 50

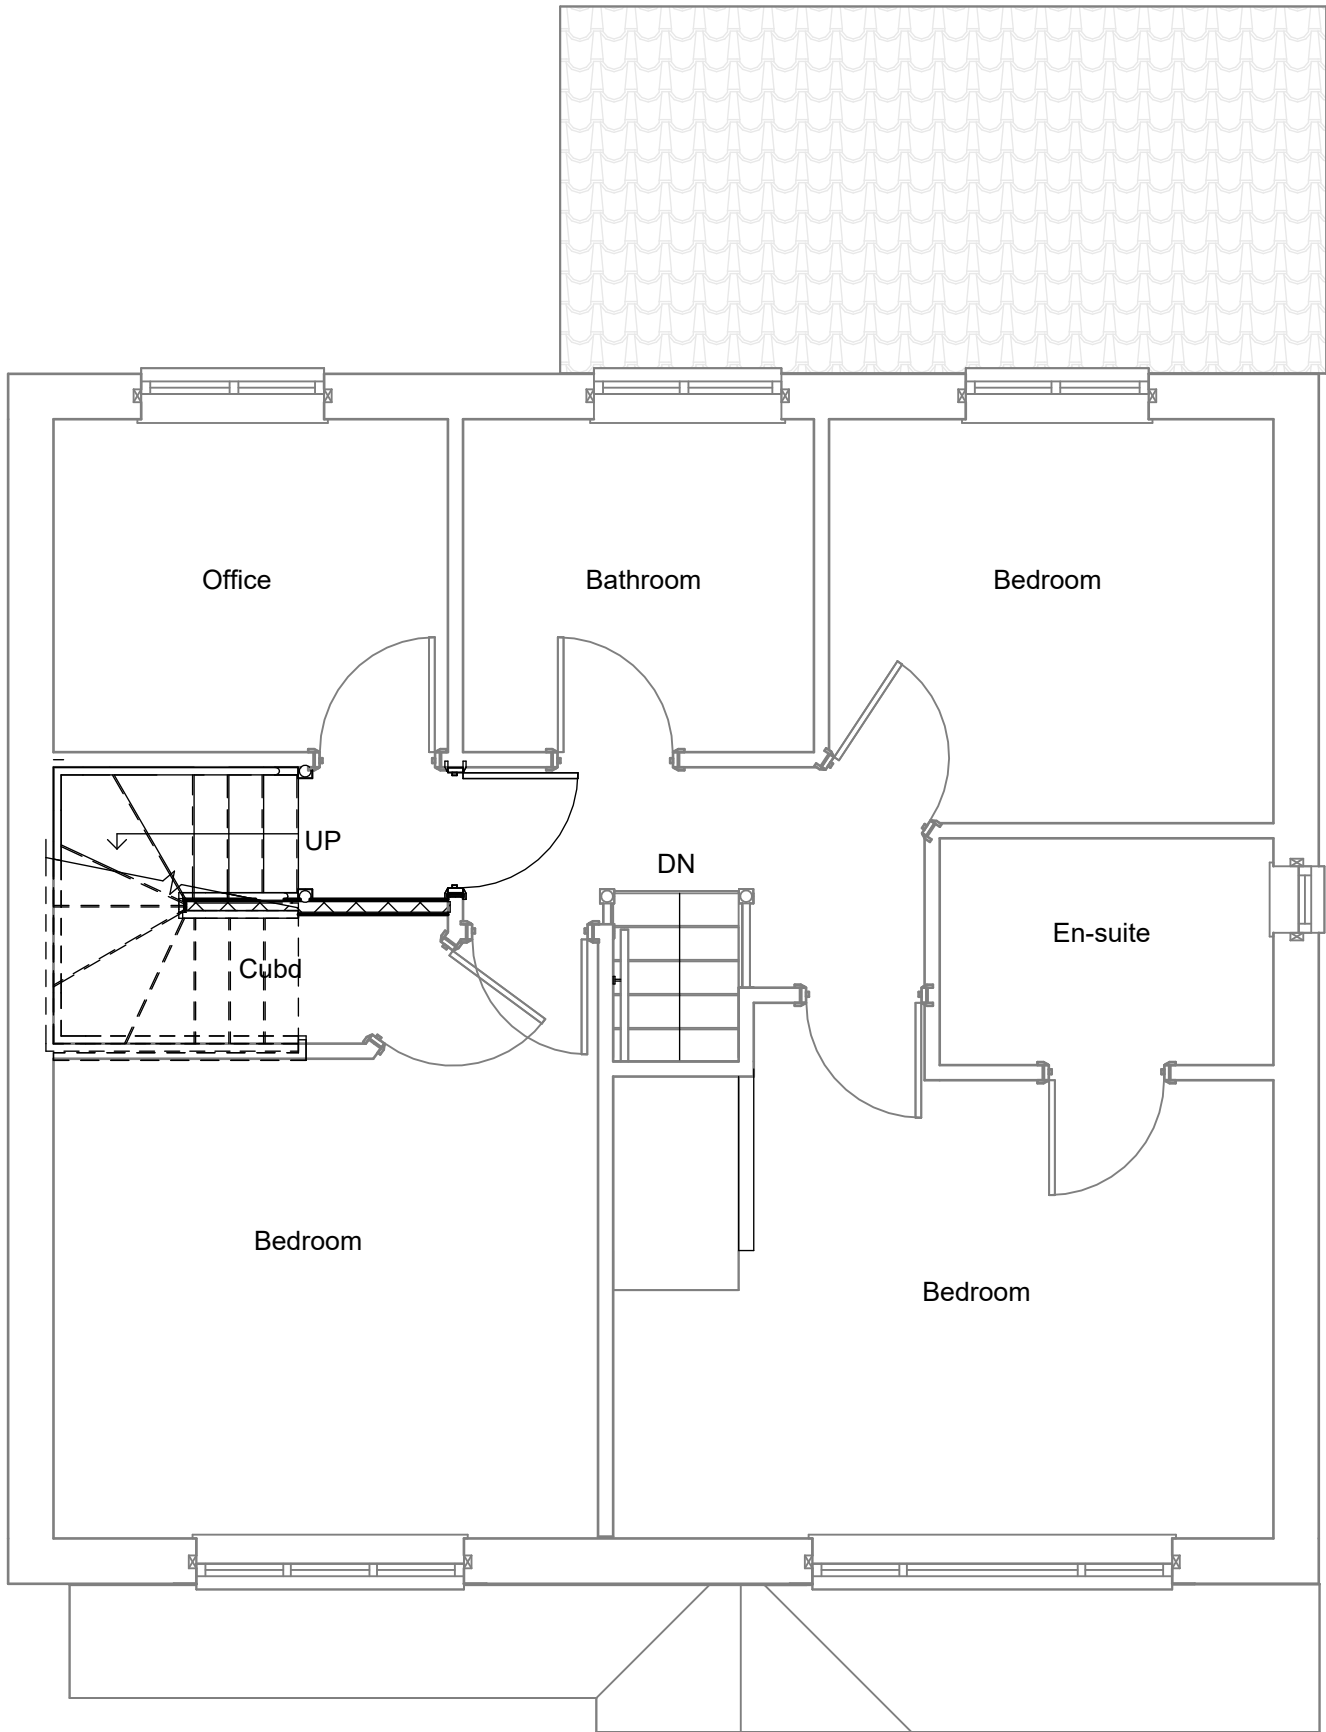

2

Proposed First Floor Plan

1 : 50

 

No.	Description	Date


PROJECT ADDRESS

57 Wentworth Rd, Blacker Hill, Barnsley S74 0RP

PROJECT NAME

Roof Lift Loft Conversion with Dormer


SHEET NAME		Proposed GF & FF Plan	
DRAWN BY	CHECKED BY	DATE	
KO	LO	21/01/25	
SCALE (@A2)		PROJECT NUMBER	
1 : 50		2203	
DRAWING NUMBER			REV
P101			

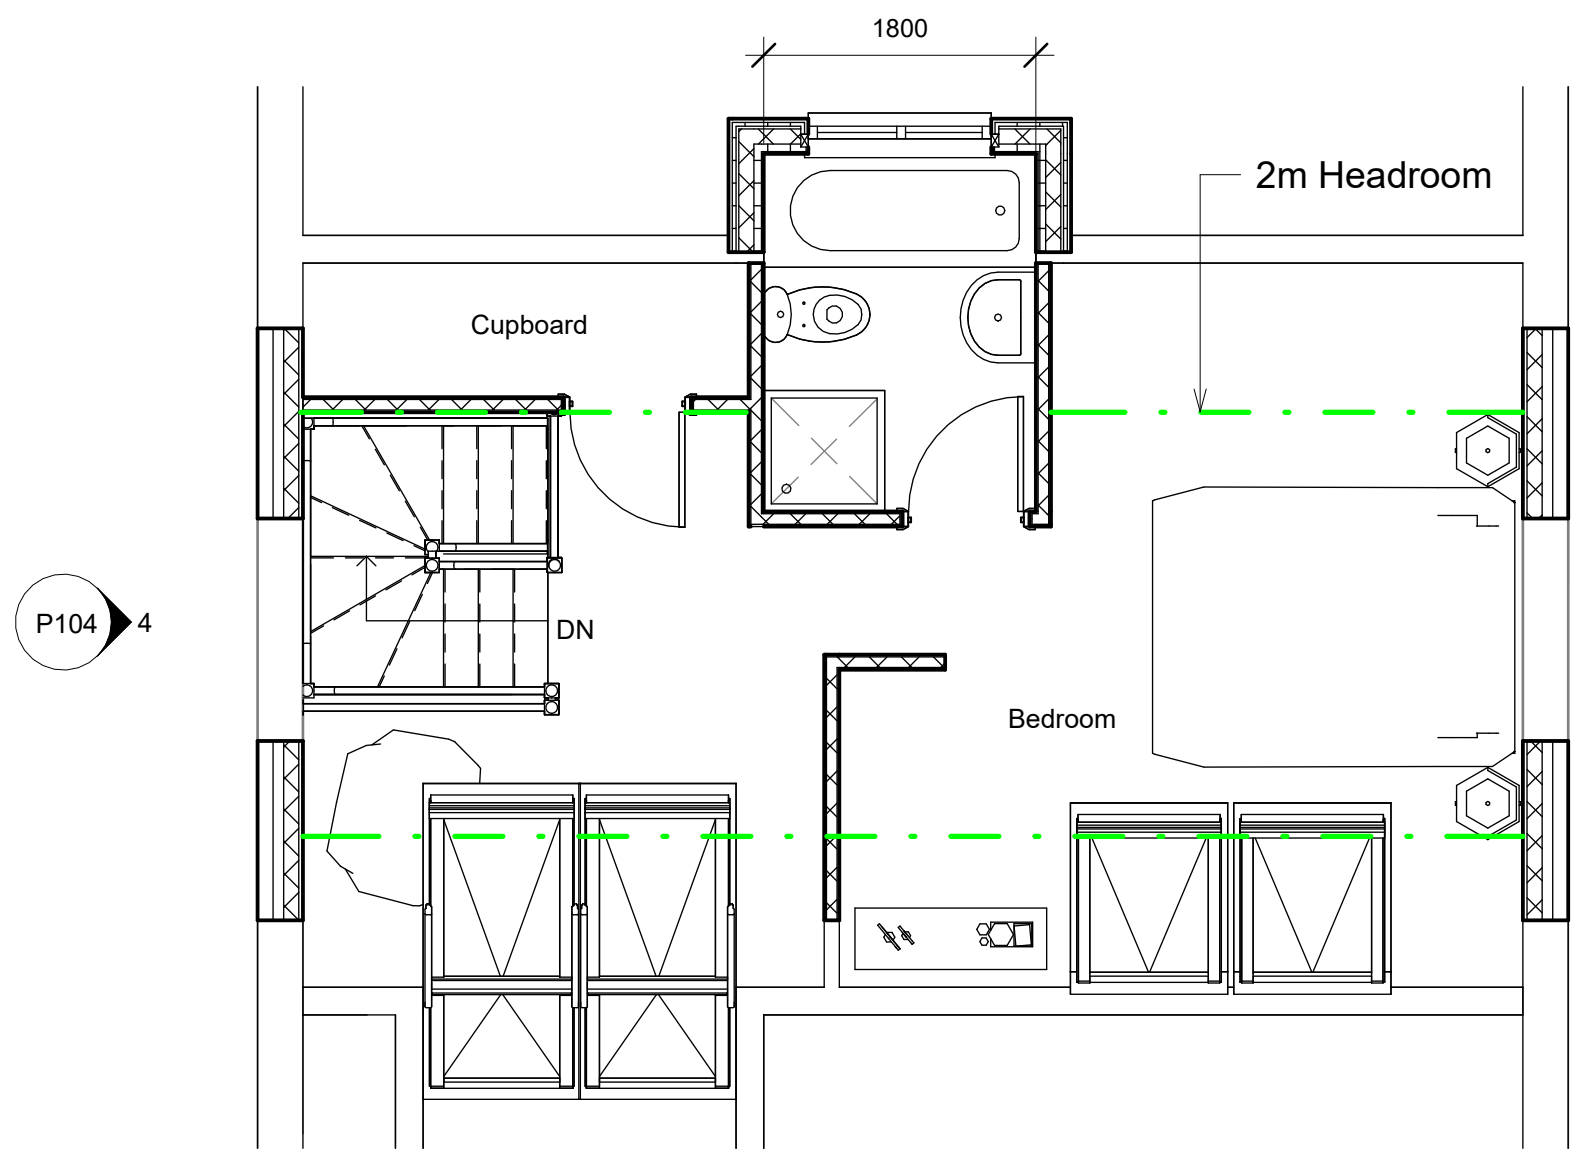

1

Proposed Second Floor Level

1 : 50

 

No.	Description	Date


PROJECT ADDRESS

57 Wentworth Rd, Blacker Hill, Barnsley S74 0RP

PROJECT NAME

Roof Lift Loft Conversion with Dormer


SHEET NAME		Proposed 2nd Floor Plan	
DRAWN BY		CHECKED BY	DATE
KO		LO	21/01/25
SCALE (@A2)		PROJECT NUMBER	
1 : 50		2203	
DRAWING NUMBER			REV
P102			

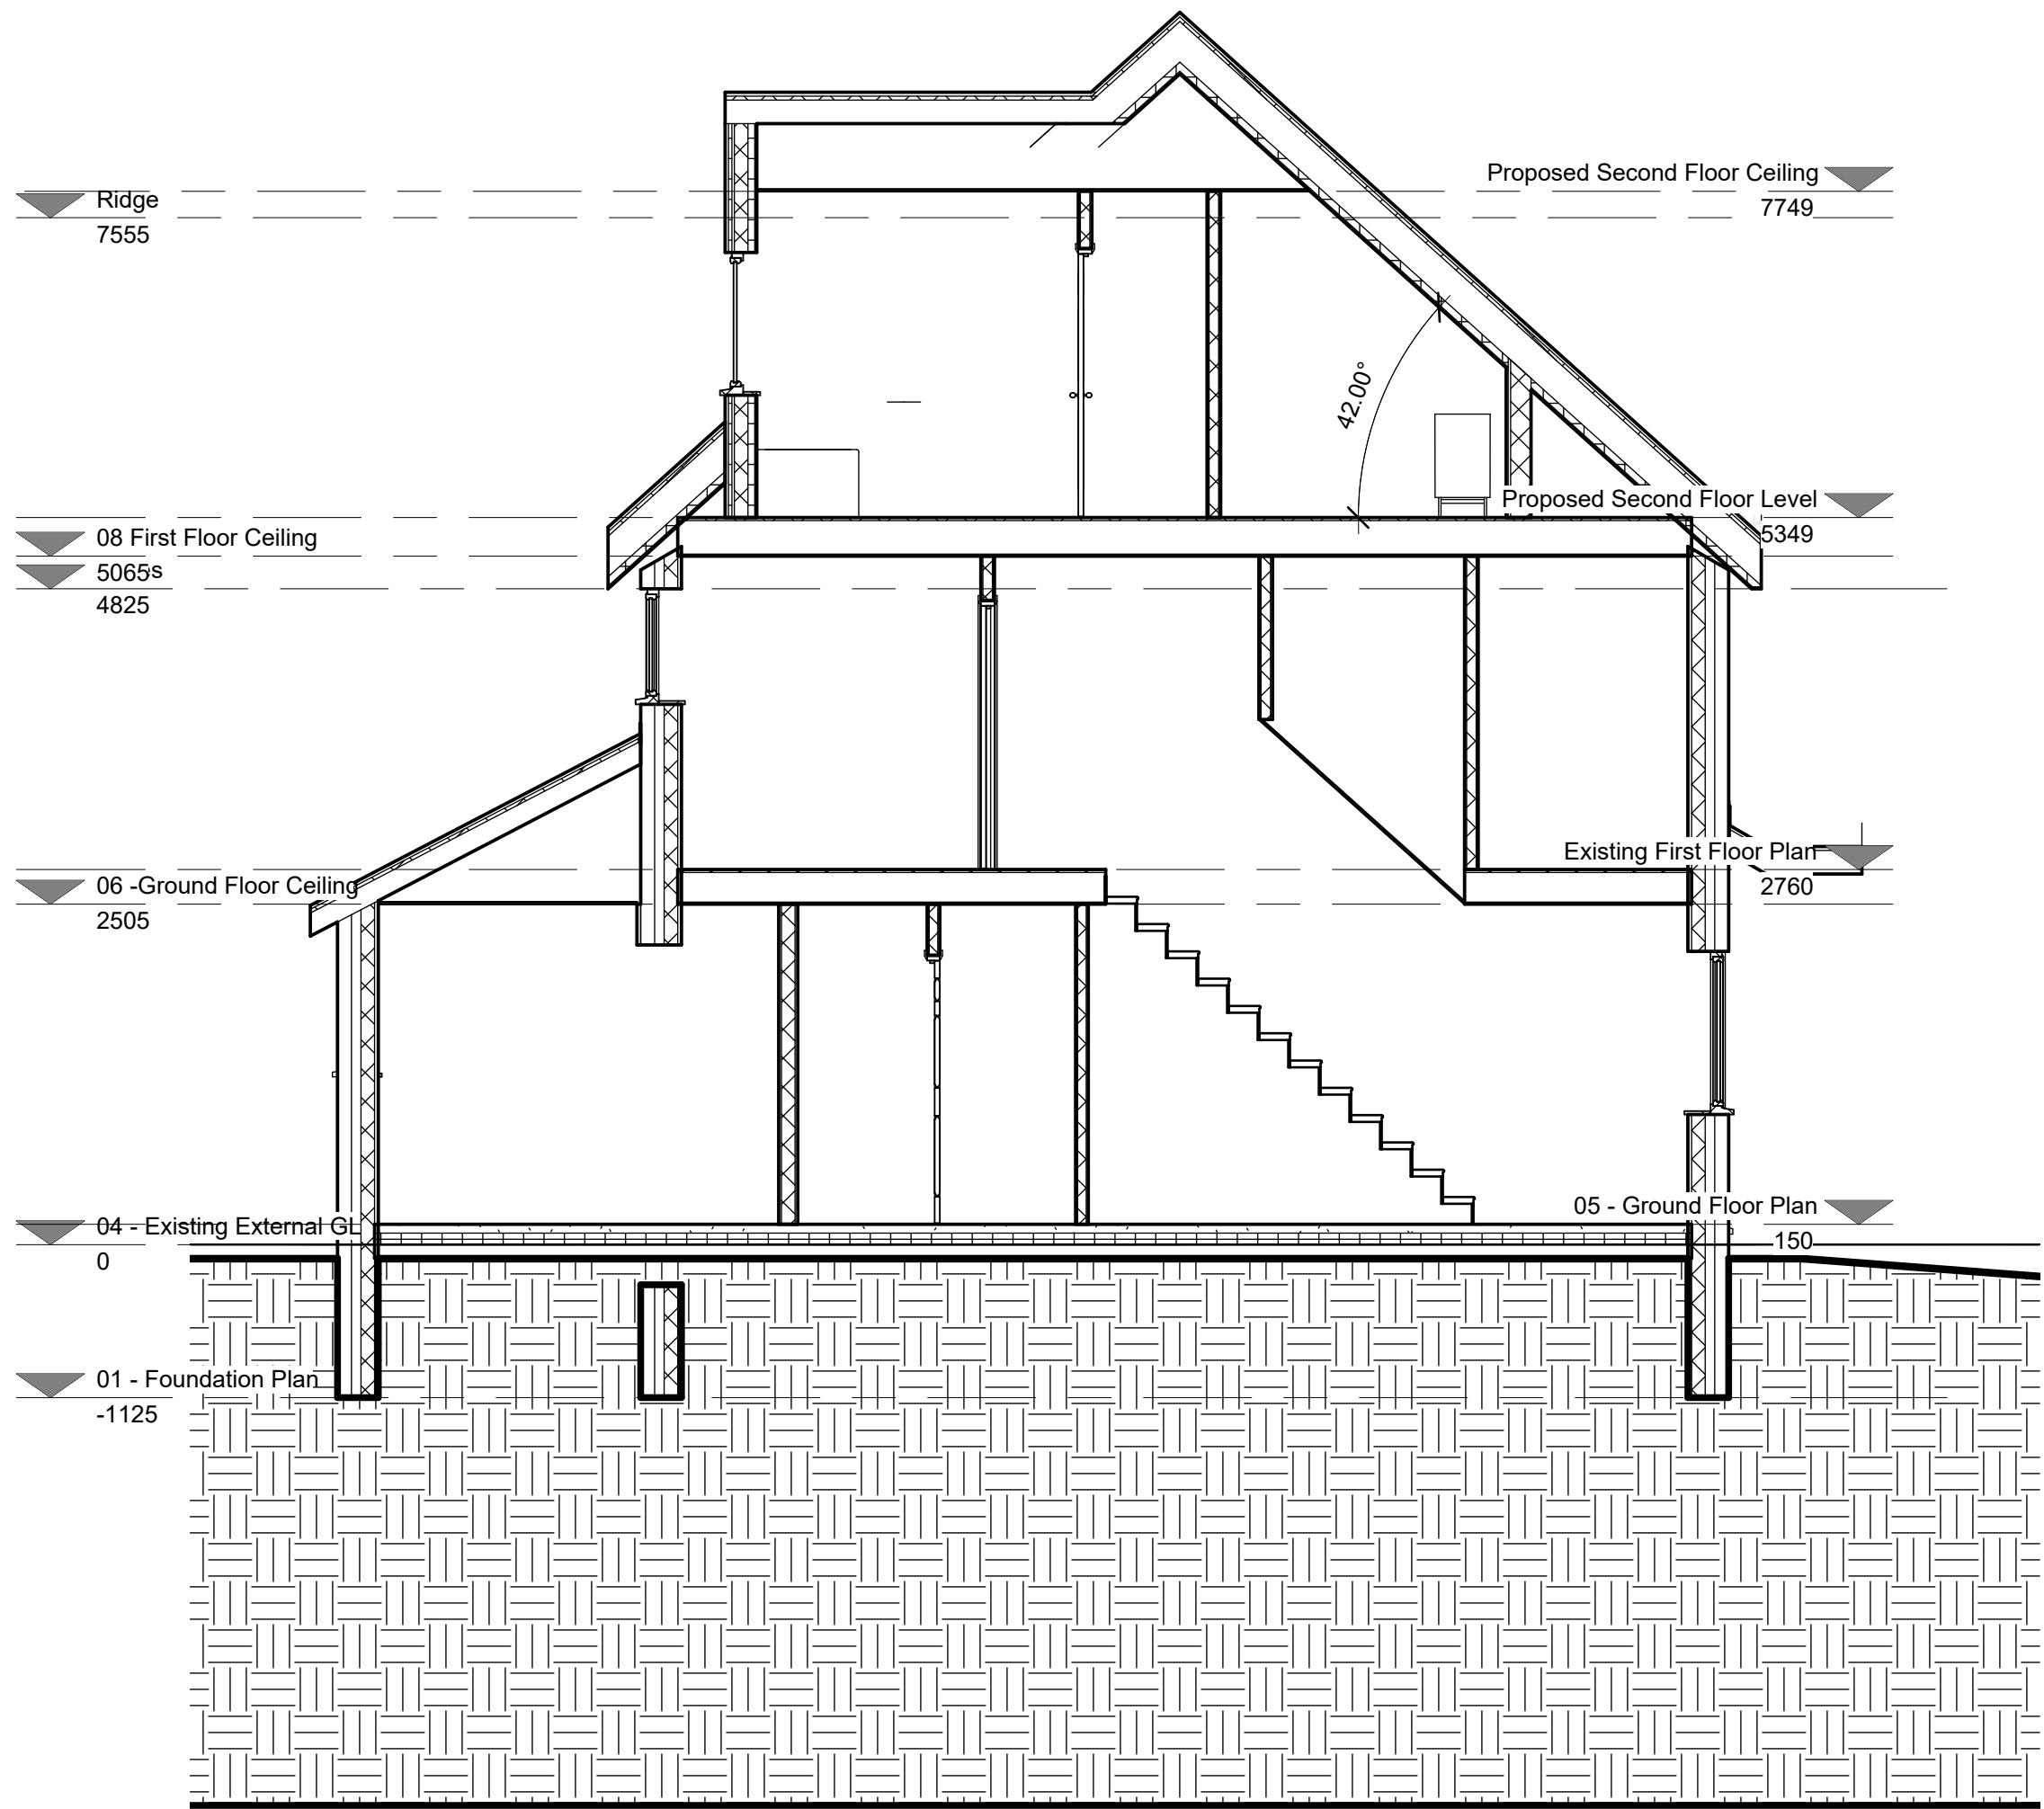

1

Proposed Section

1 : 50

 

No.	Description	Date

PROJECT ADDRESS

57 Wentworth Rd, Blacker Hill, Barnsley S74 0RP

PROJECT NAME

Roof Lift Loft Conversion with Dormer

SHEET NAME		Proposed Section	
DRAWN BY		CHECKED BY	DATE
KO		LO	21/01/25
SCALE (@A2)		PROJECT NUMBER	
1 : 50		2203	
DRAWING NUMBER			REV
P103			



1 Proposed Front Elevation
1 : 100




2 Proposed Side Elevation
1 : 100



3 Proposed Rear Elevation
1 : 100



4 Proposed Side Elevation 1
1 : 100

 

No.	Description	Date

PROJECT ADDRESS

57 Wentworth Rd, Blacker Hill, Barnsley S74 0RP

PROJECT NAME

Roof Lift Loft Conversion with Dormer

SHEET NAME Proposed Elevations		
DRAWN BY KO	CHECKED BY LO	DATE 21/01/25
SCALE (@A2) 1 : 100		PROJECT NUMBER 2203
DRAWING NUMBER P104		REV