




Sectional South Elevation 1:100

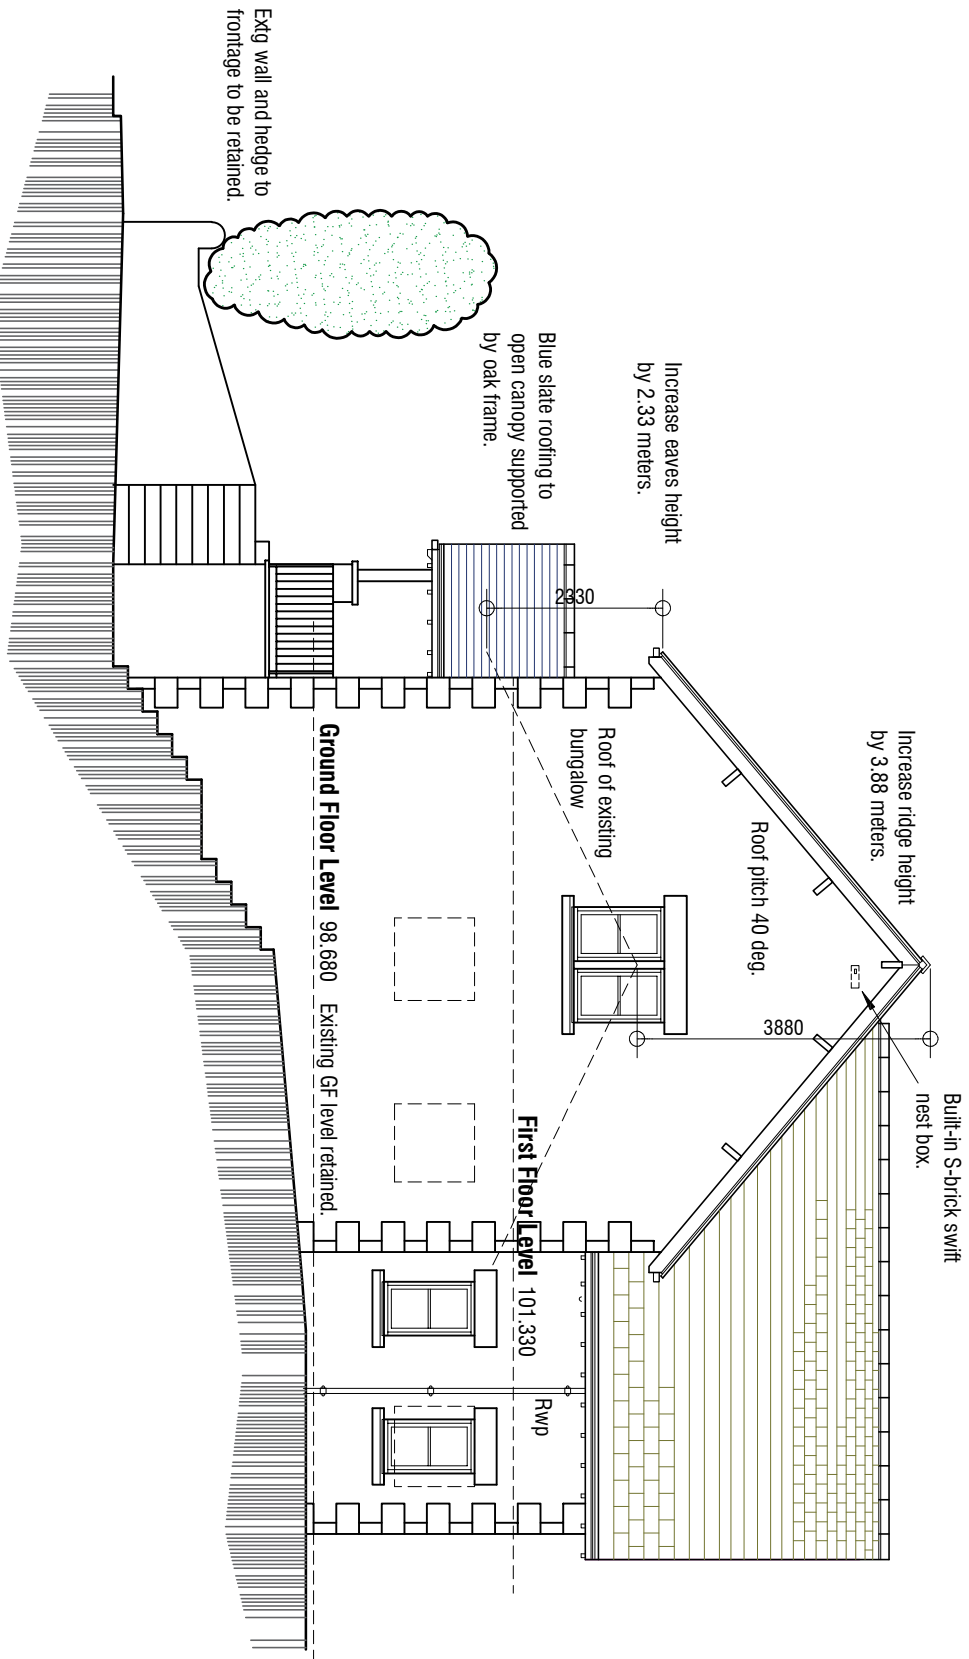

Sectional North Elevation 1:100

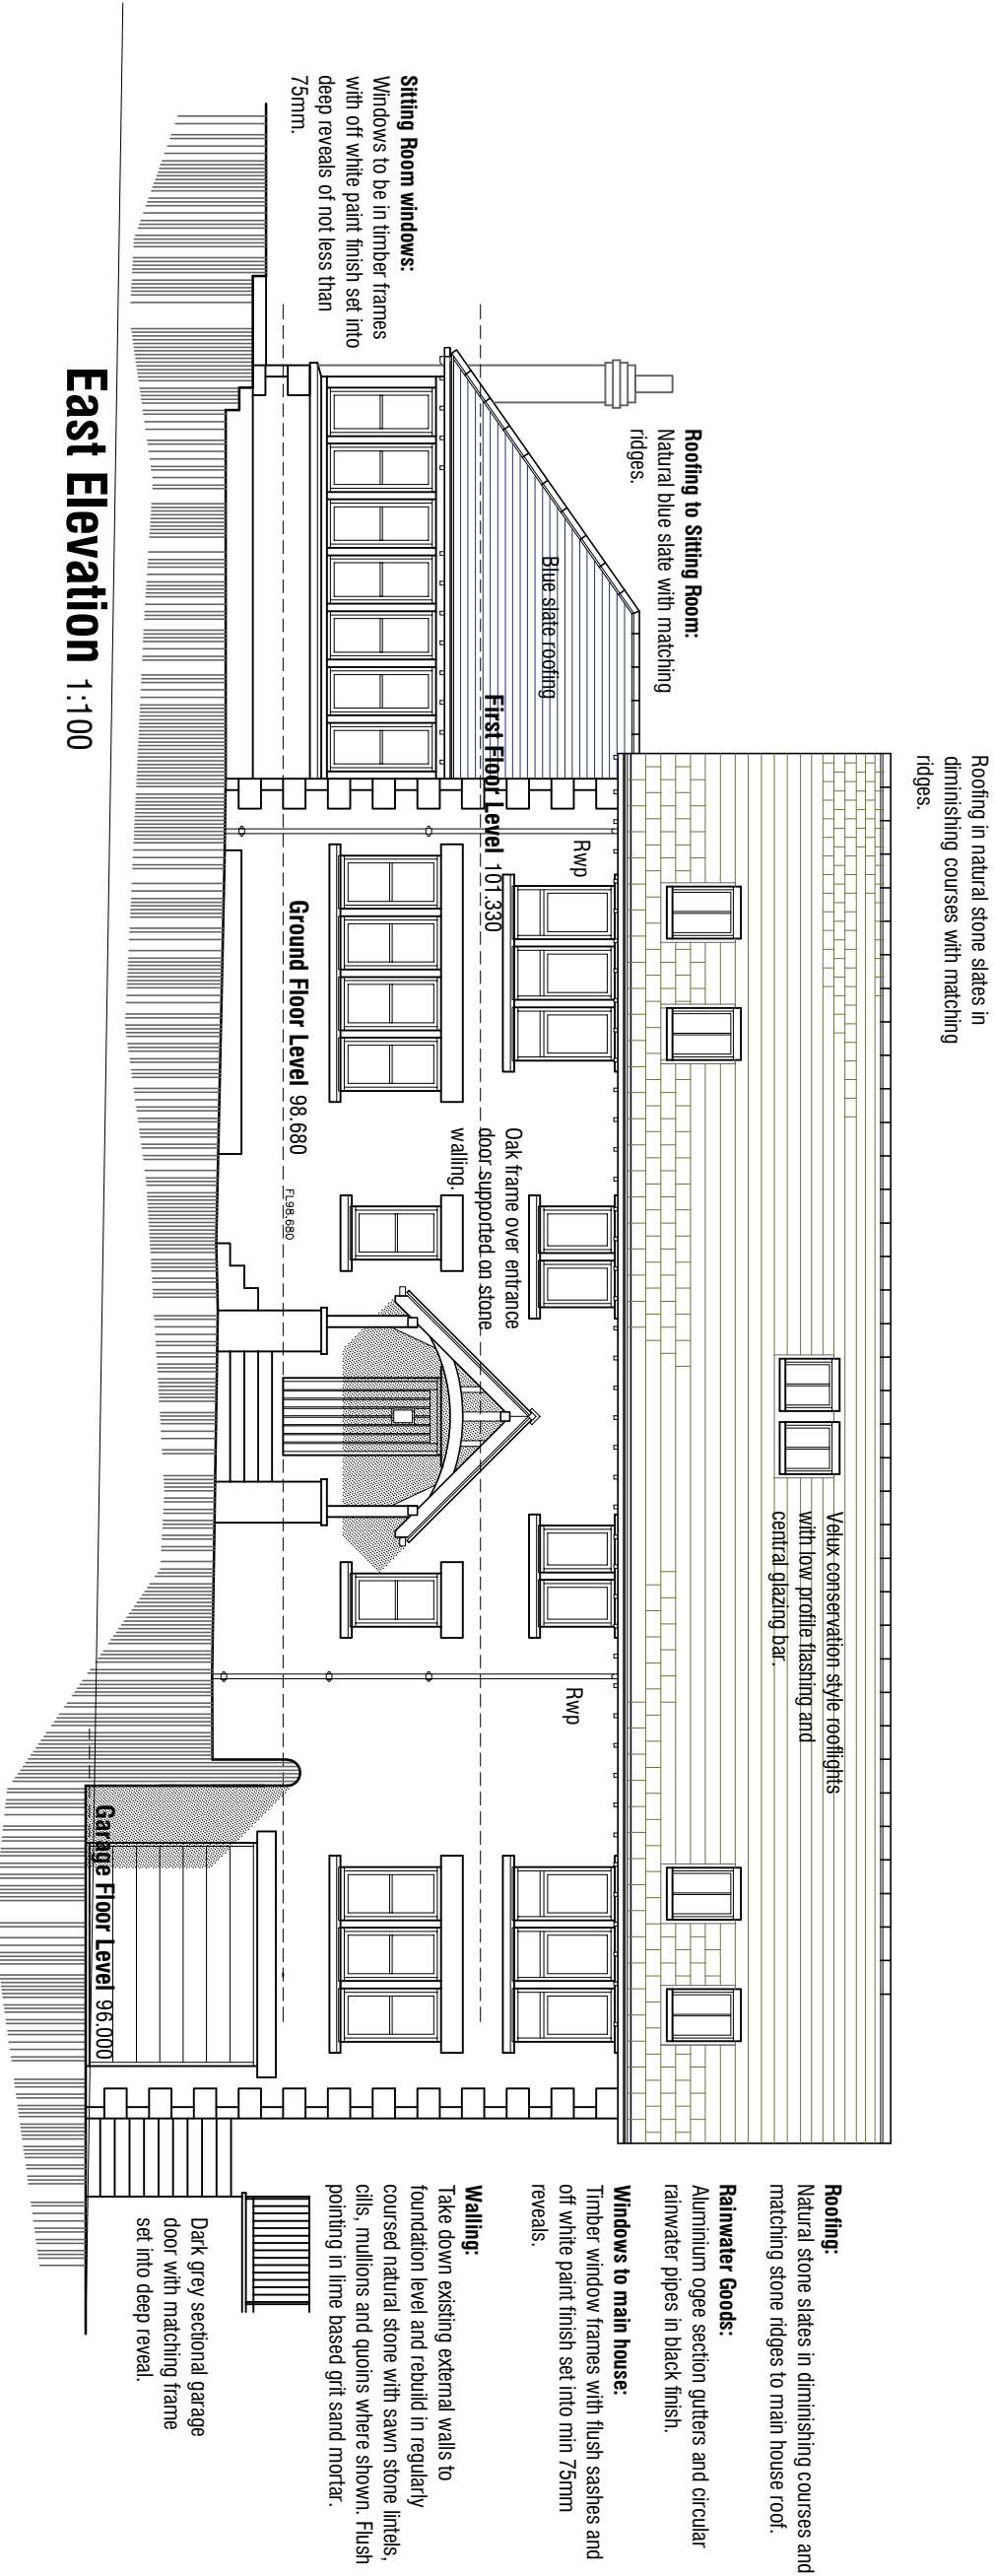

East Elevation 1:100

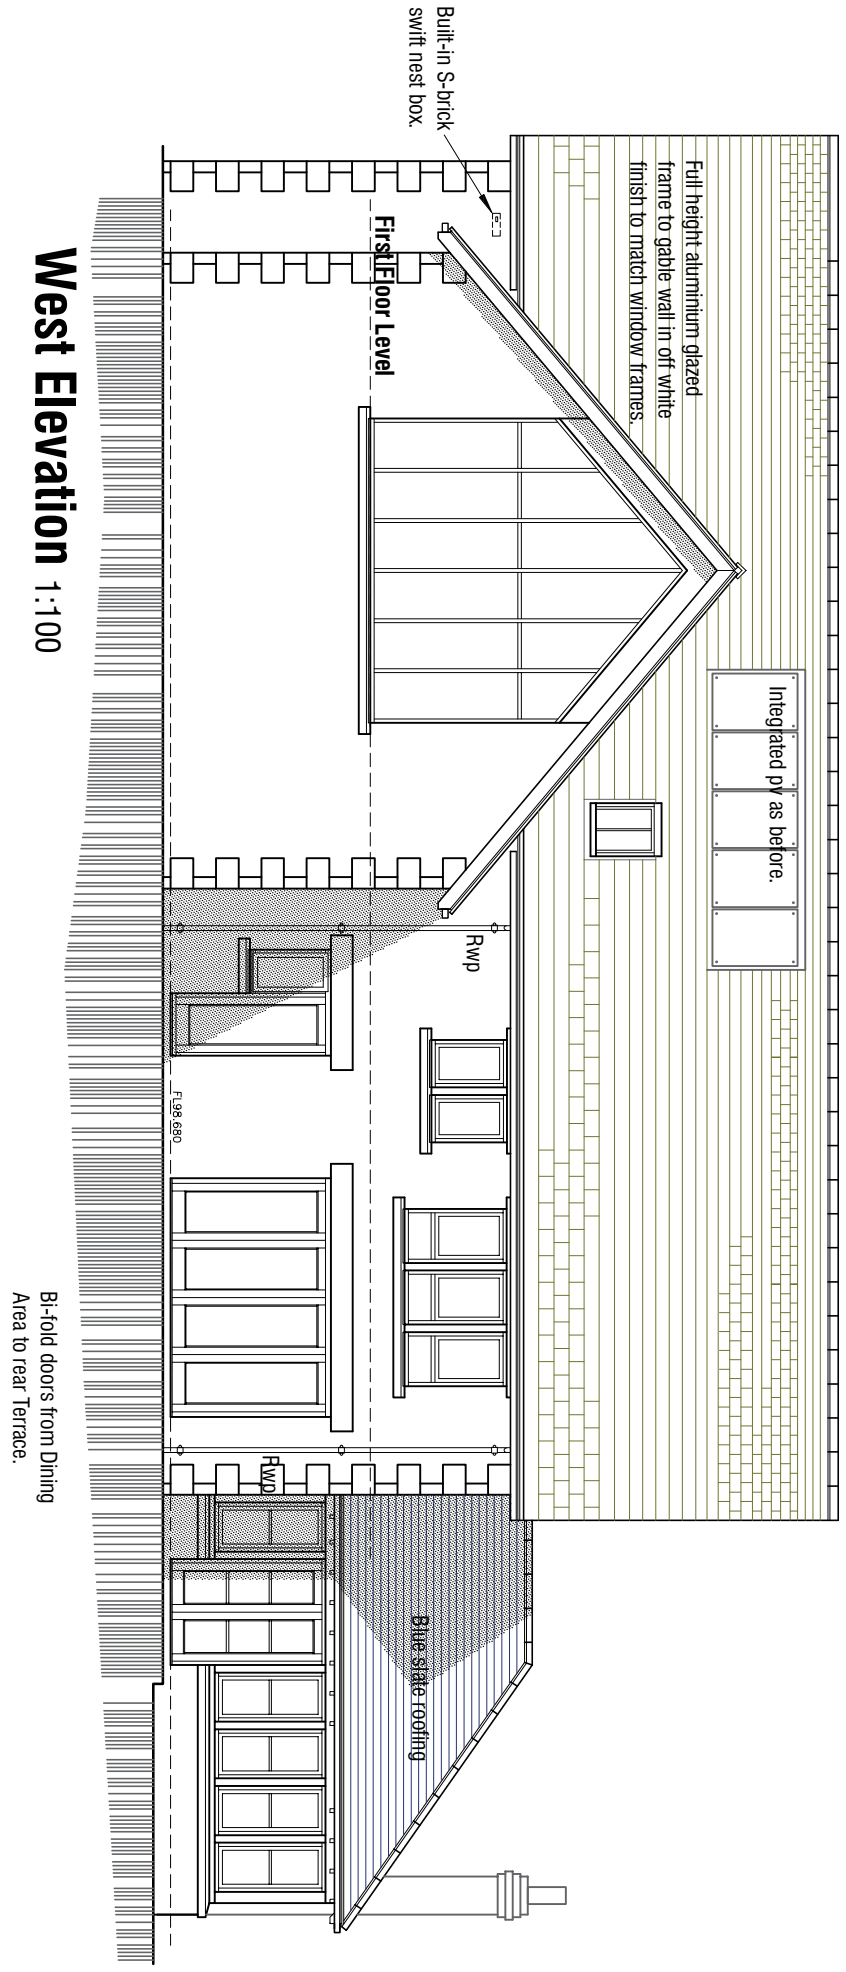

West Elevation 1:100

Elevations

PROPOSALS

20 Twy Dale
Cawthorne
Barnsley

mboothdesign
architectural design and building consultants

Frederick House
Barnsley Chase Barnsley
S70 2FL
Tel: 07881898300
E: mboothdesign.co.uk

Scale 1:100 @ A1 Drawn MJB

Date Aug 2024 Ref: 2414

Dwg No. P05 Rev. A

Copyright mboothdesign. All dimensions in millimetres unless otherwise stated.
Drawings for building and/or existing buildings are to be checked over and verified on site.

Rev A 29.08.24 - Updated for planning issue.