




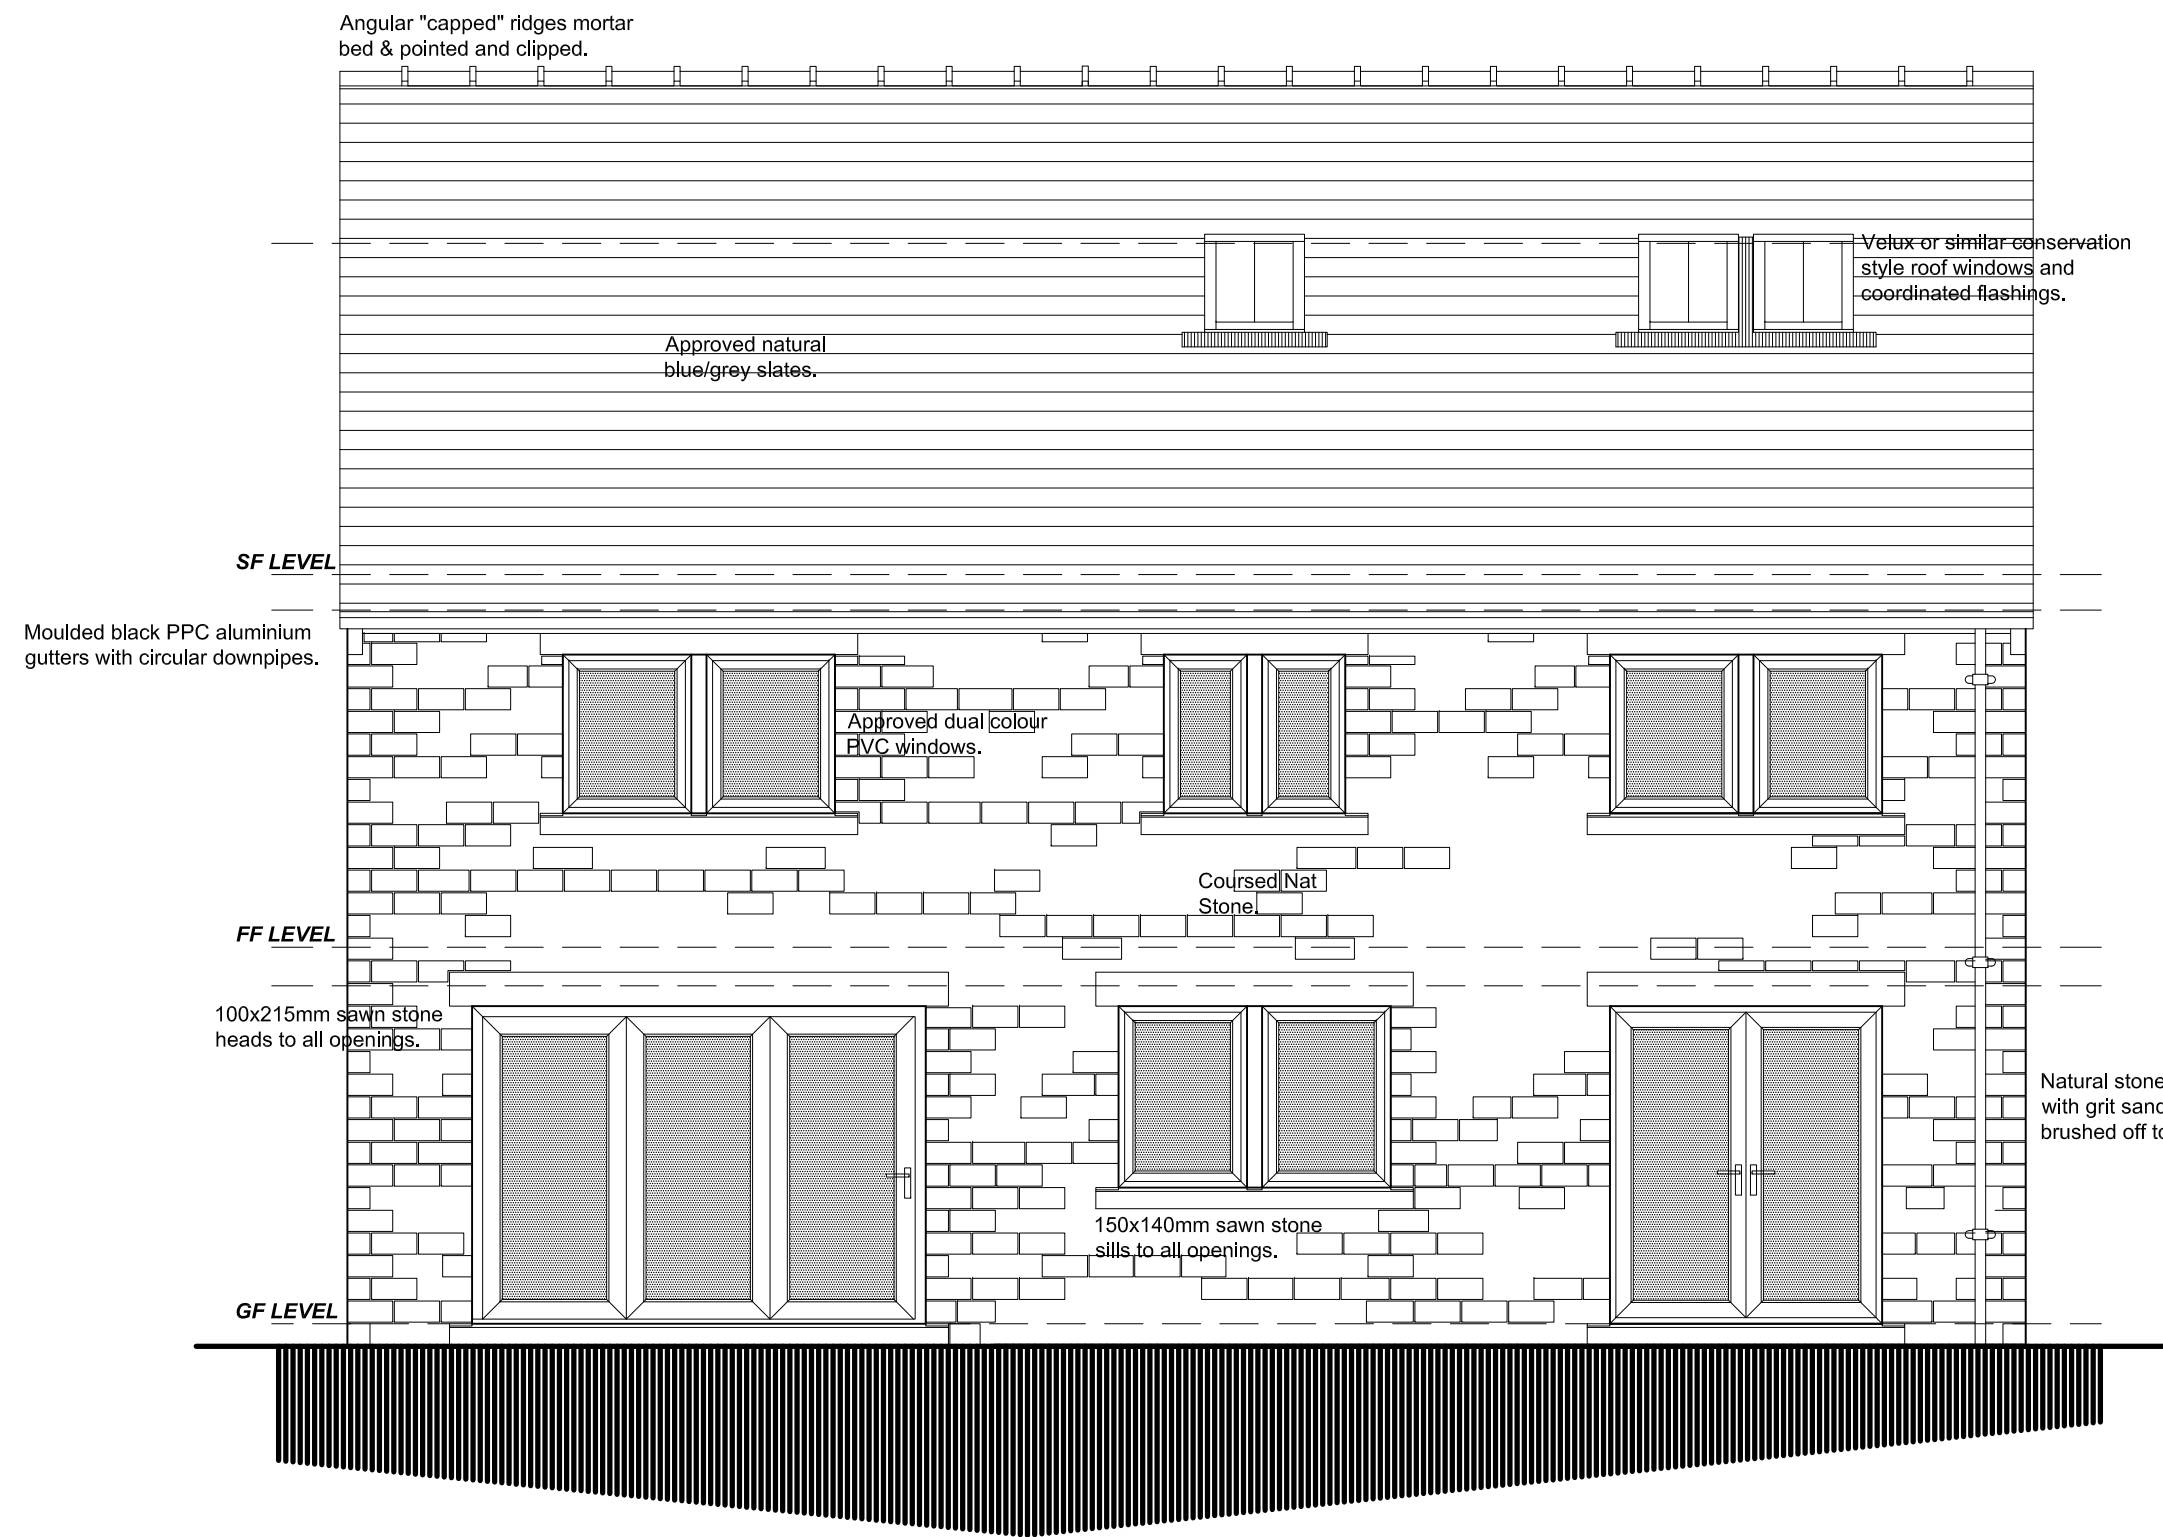


SOUTH ELEVATION

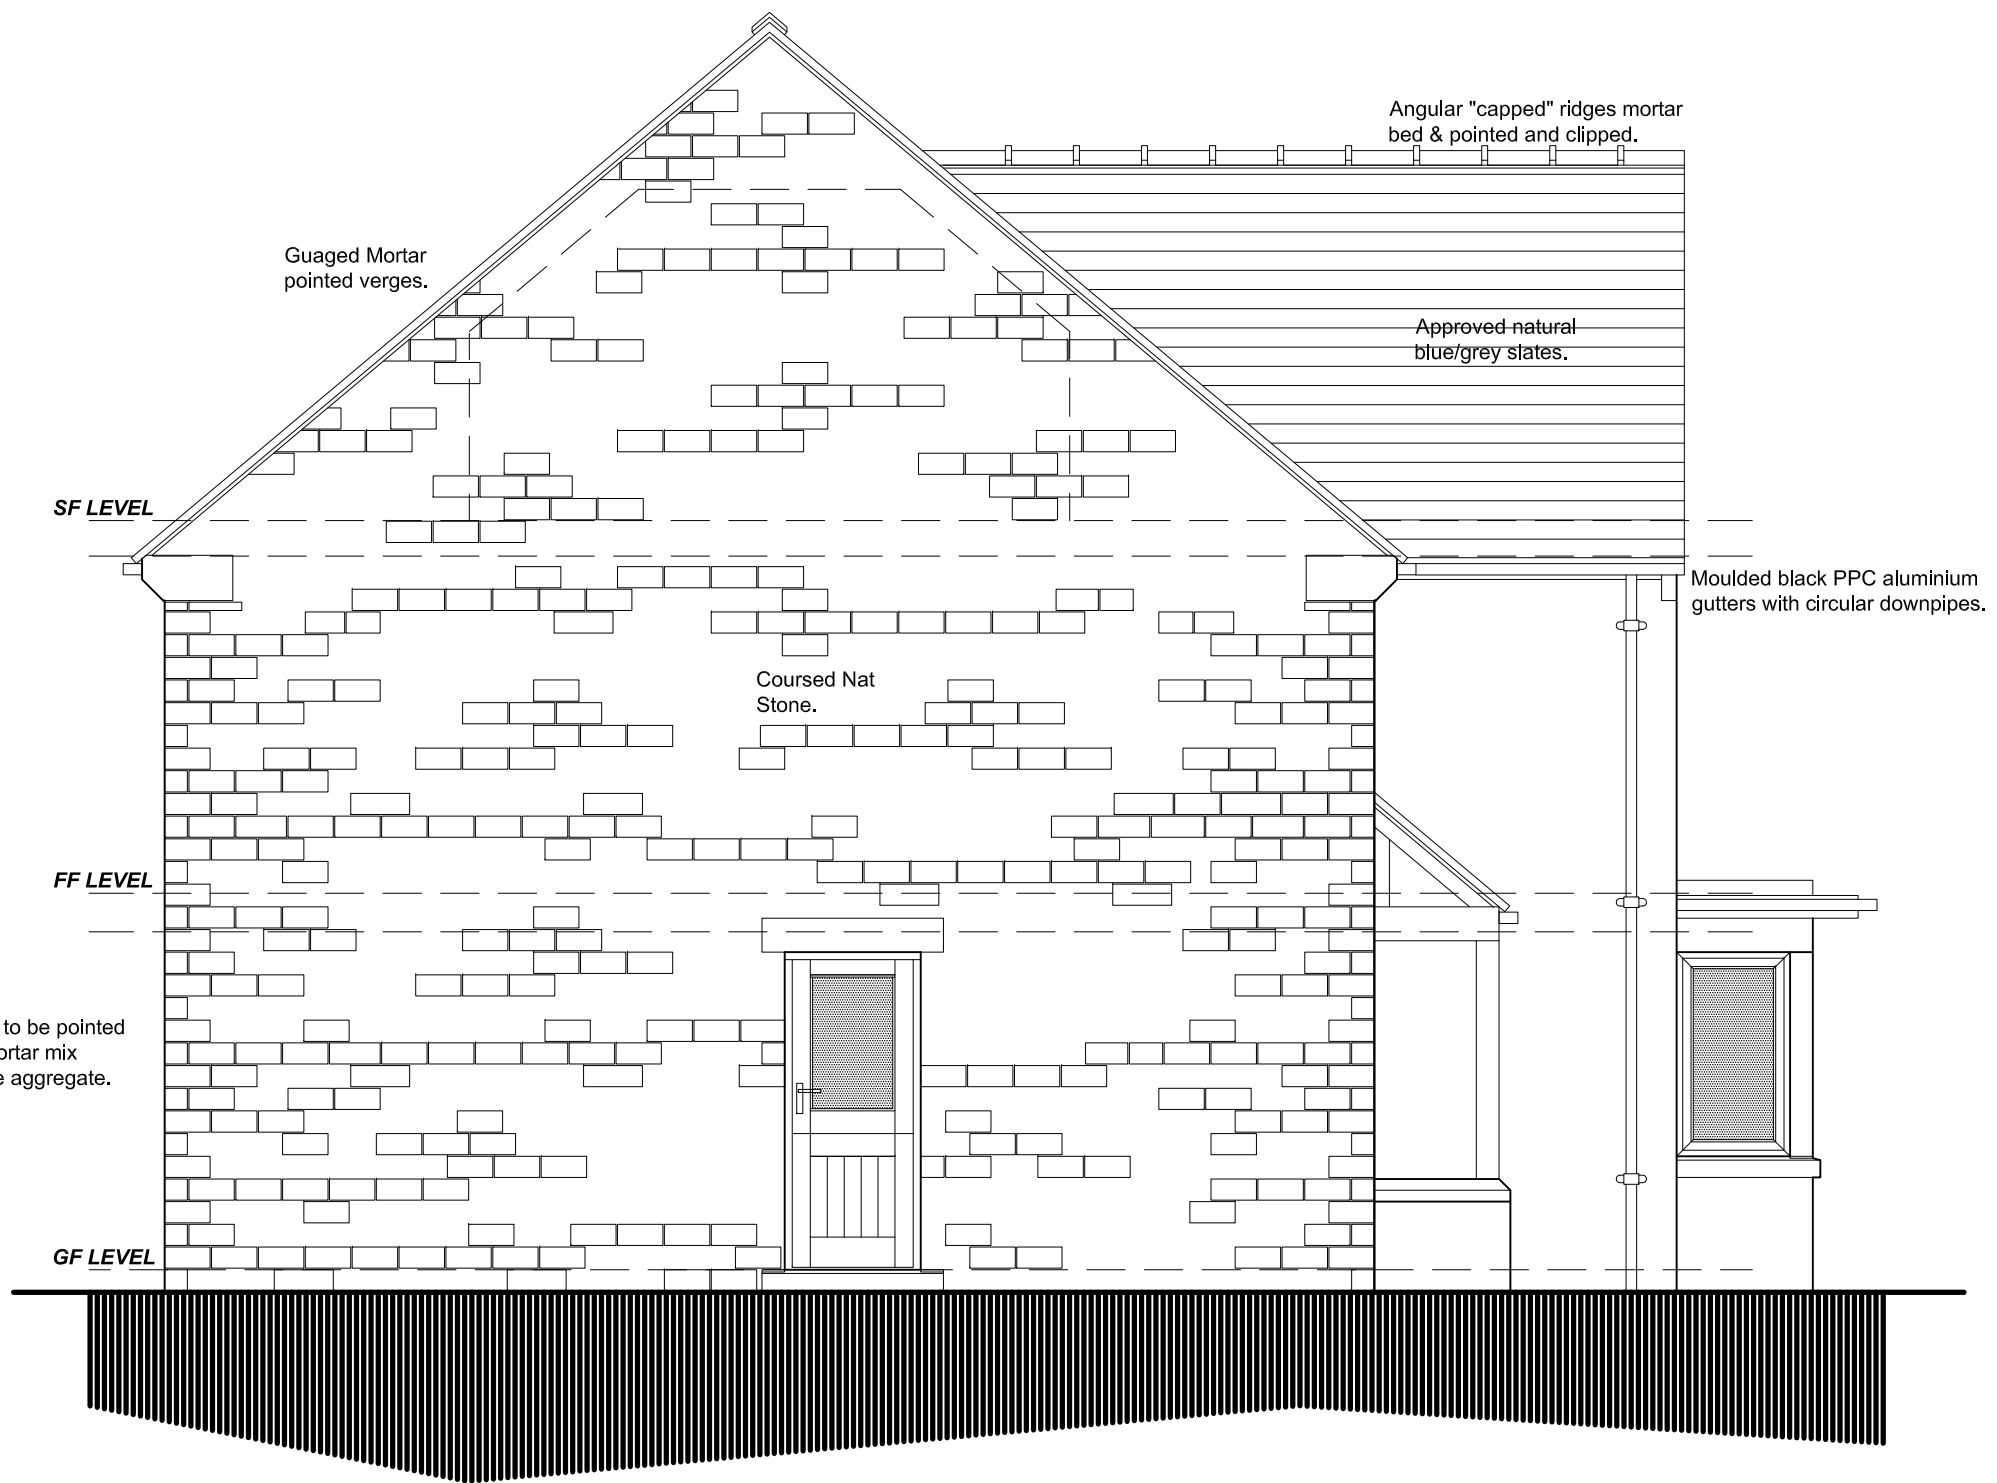

EAST ELEVATION

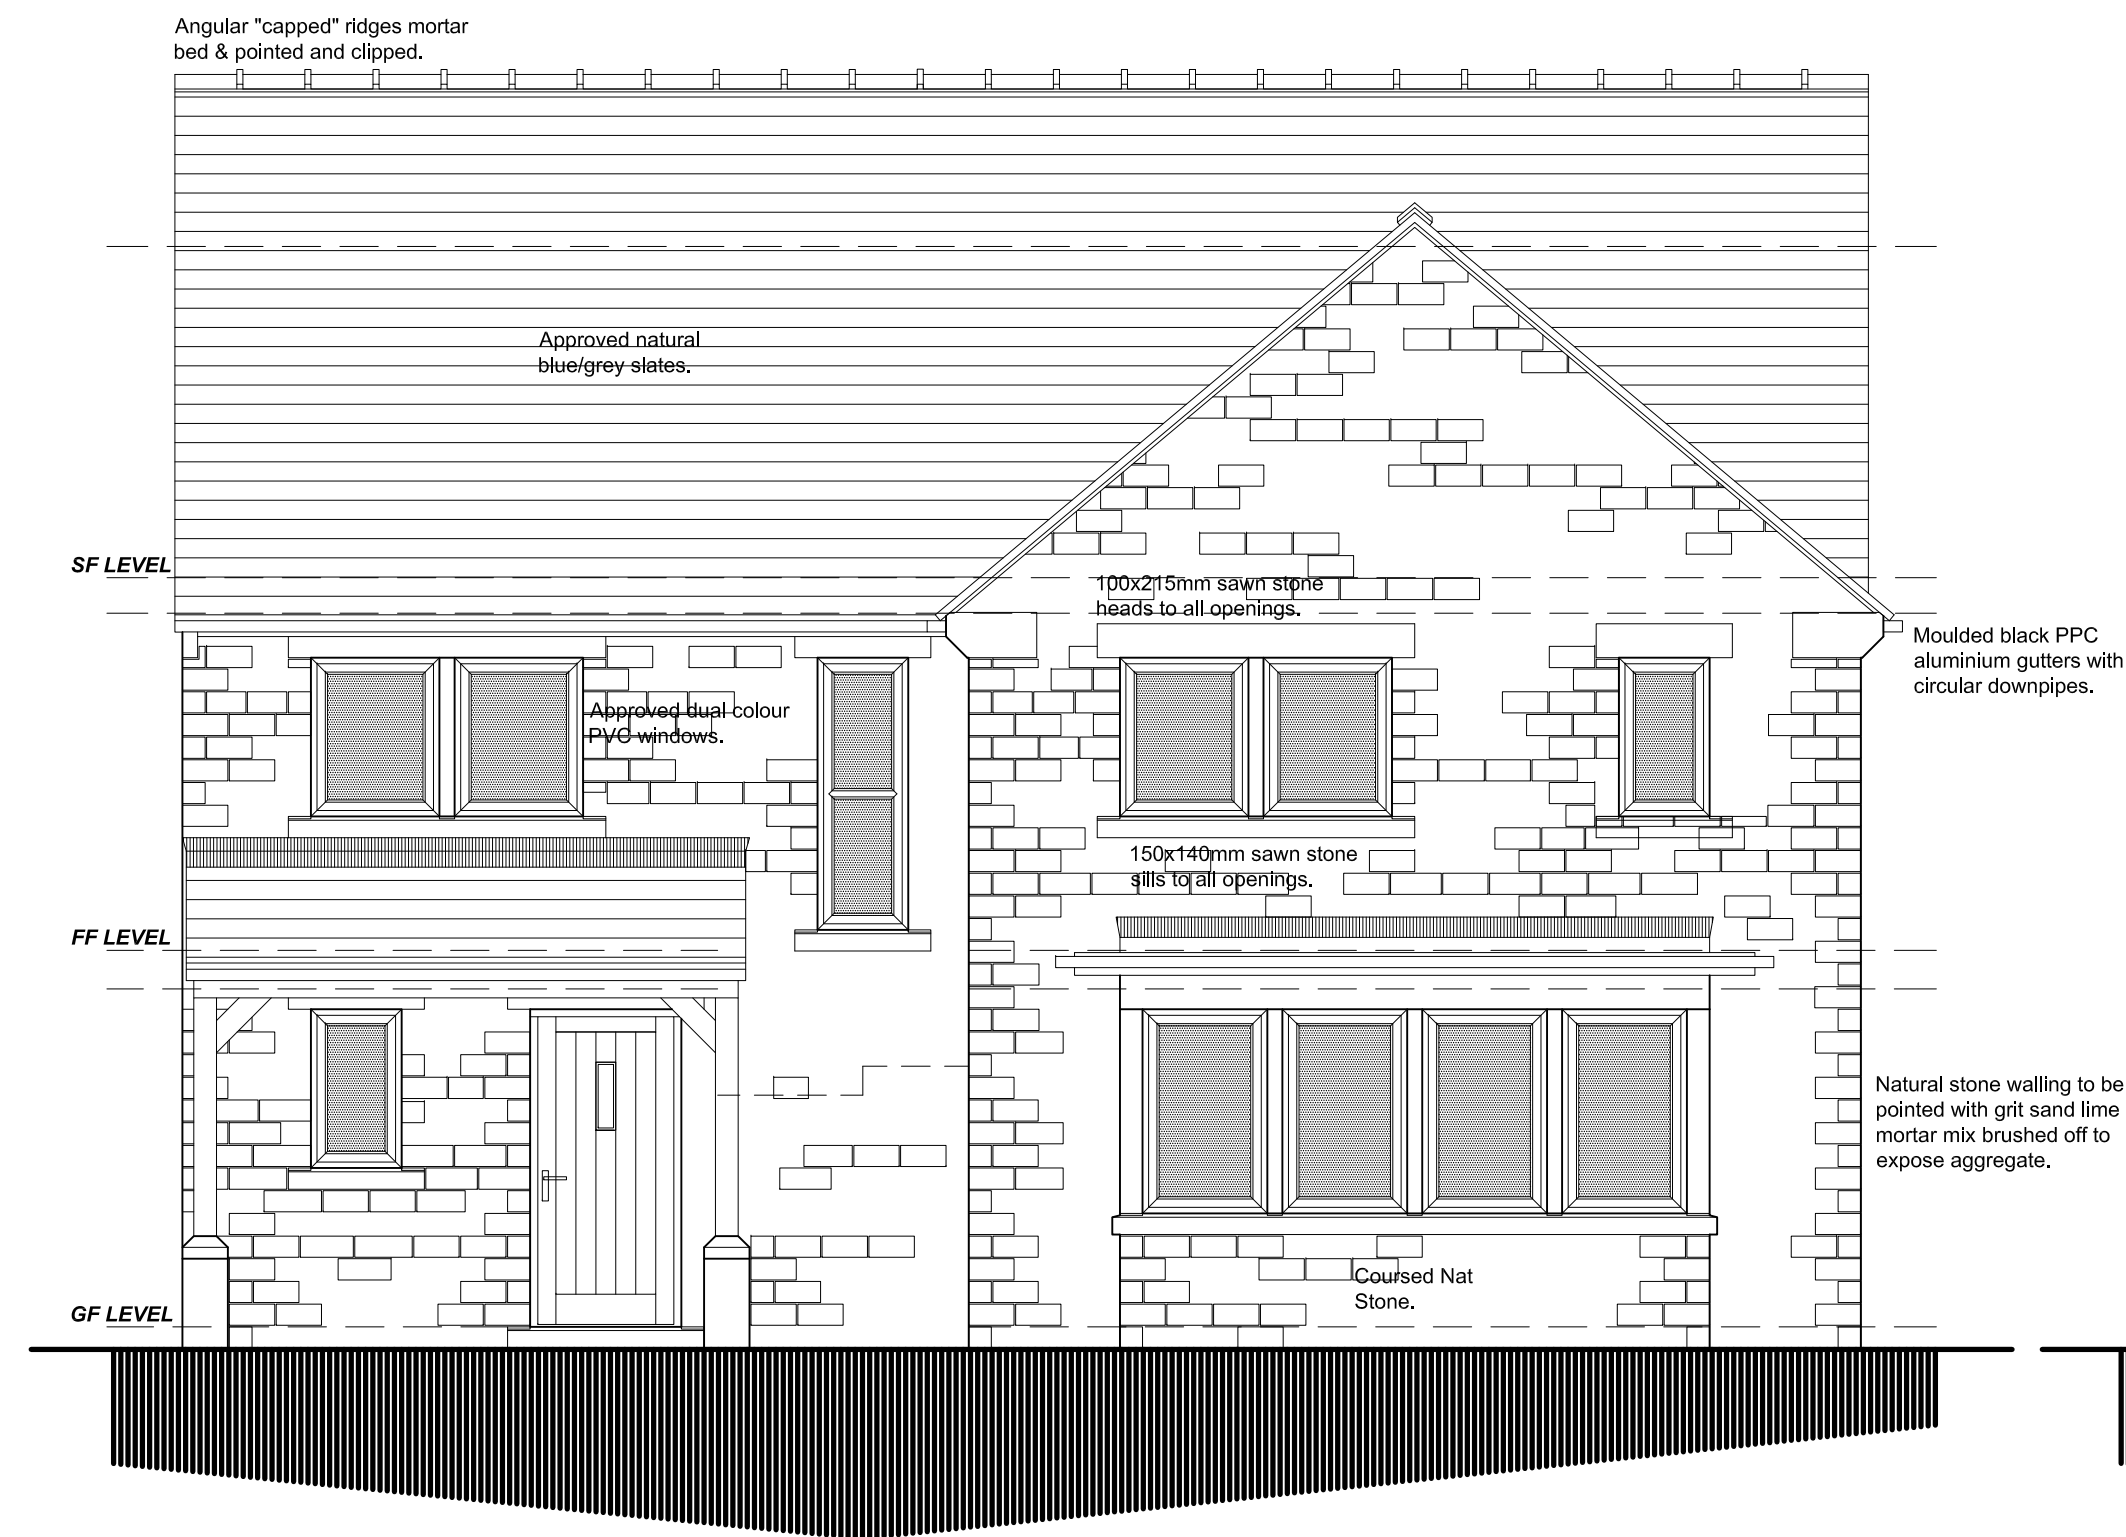

NORTH ELEVATION

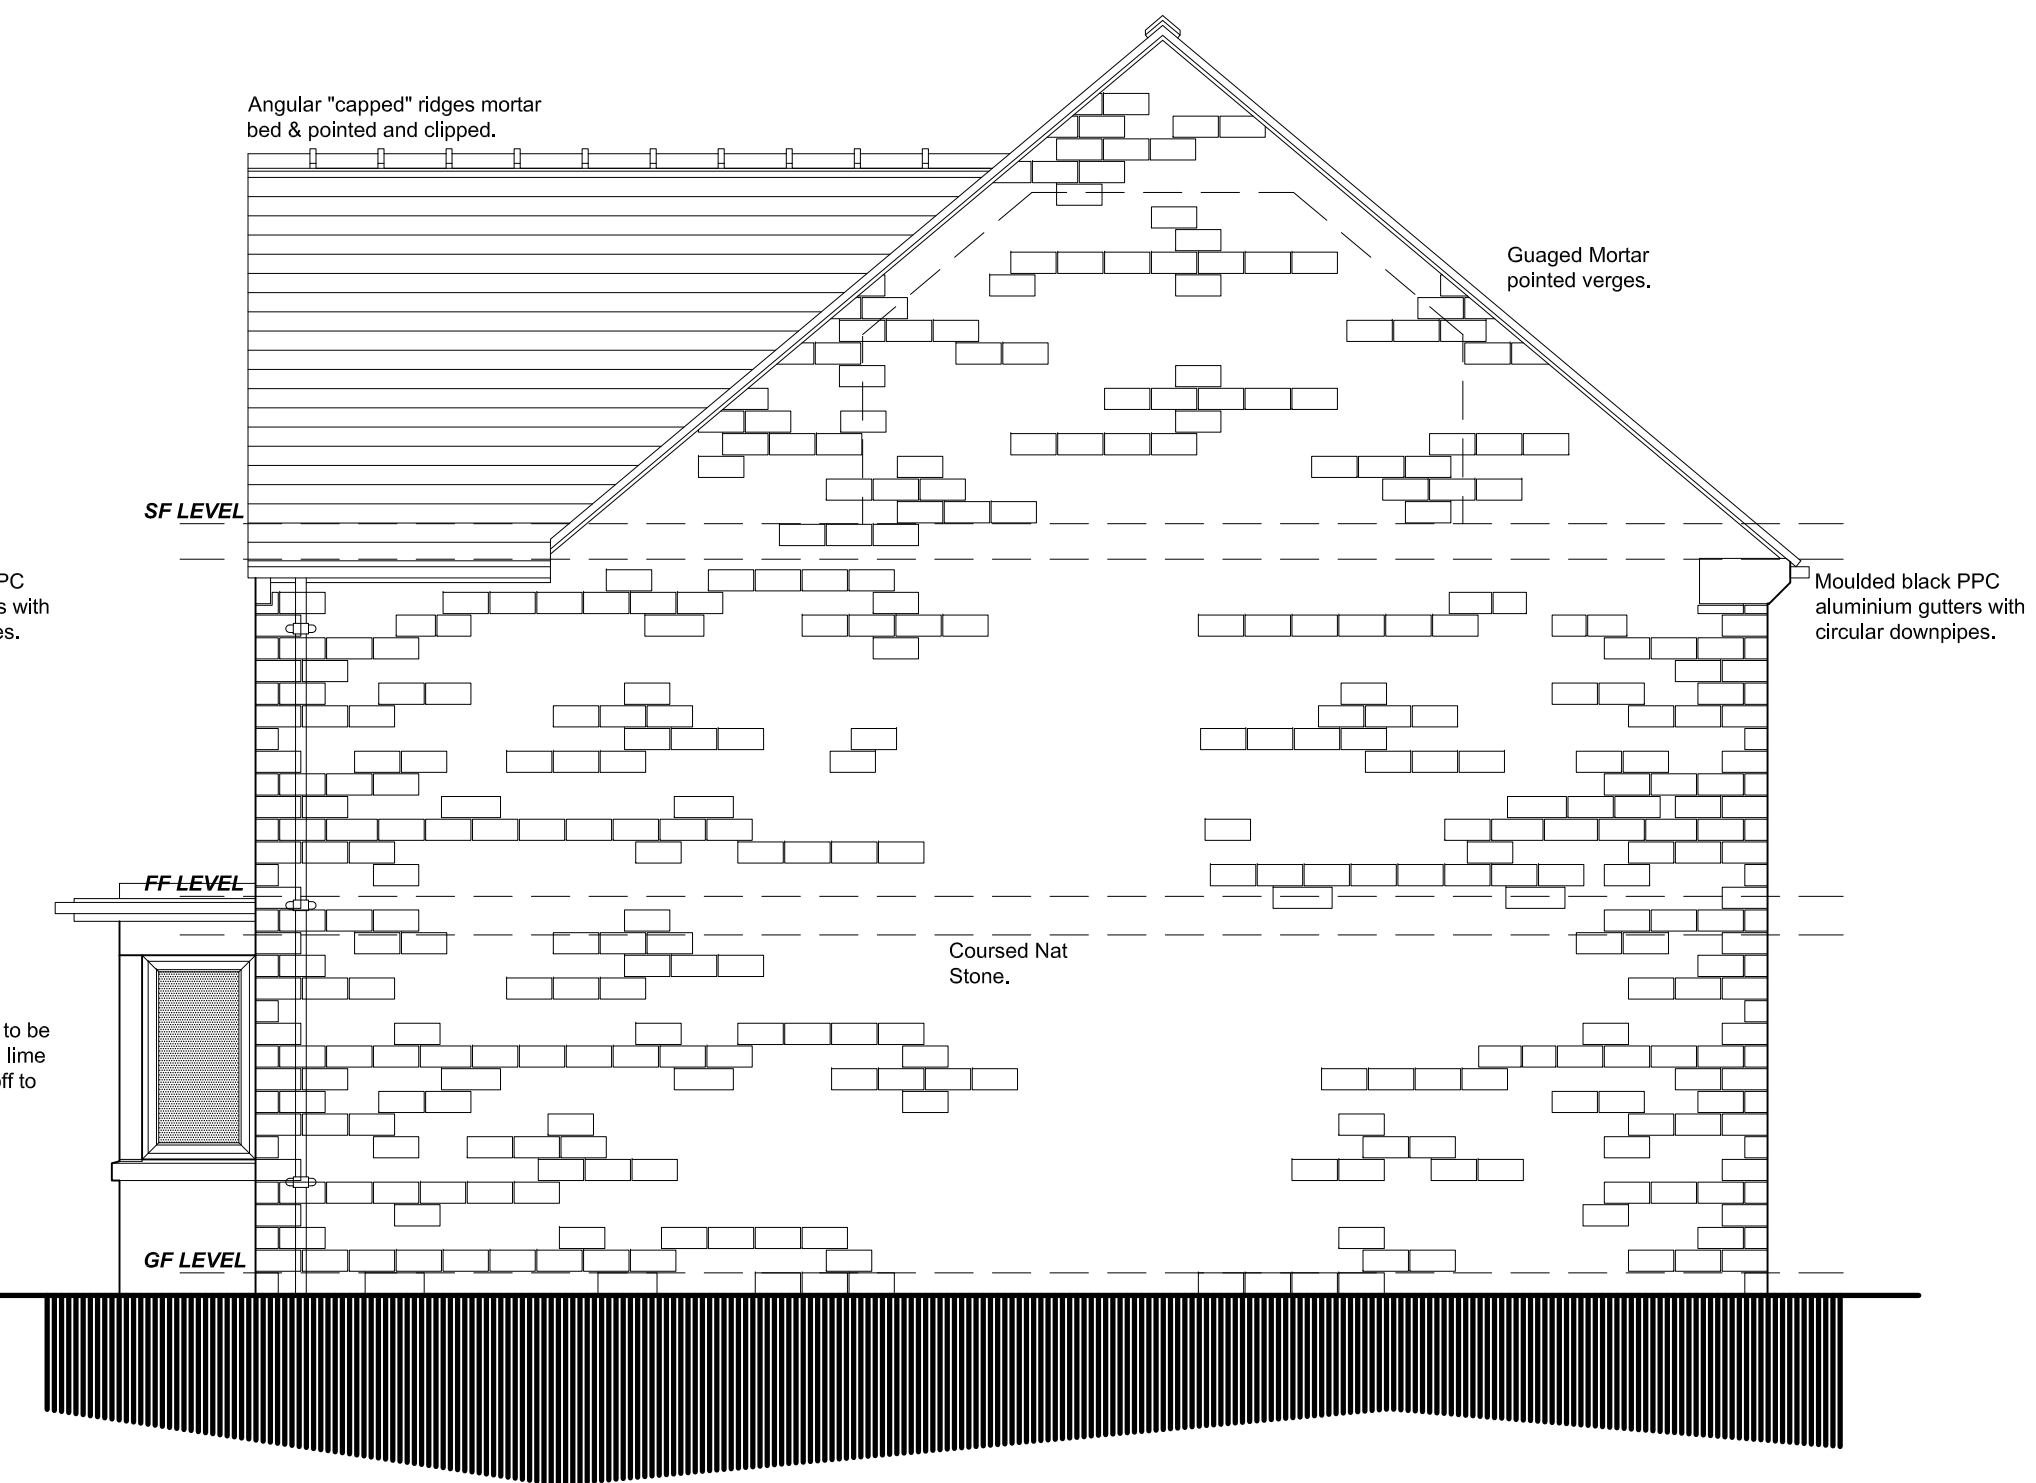

WEST ELEVATION

C	18/06/2019	Height of building reduced for planning reasons.
B	04/04/2019	Prepared for Planning.
A	19/03/2019	Clients comments incorporated.
Revision	Date	Description

**LAND OFF LEE LANE,
MILLHOUSE GREEN,
SHEFFIELD, S36 9LN.**

DESIGN PROPOSALS 2
Elevations.

Mr N Lupton & Miss E Wright.

JEA
Building Design Services

JJE Architectural Ltd
23 Windmill Road, Wombwell,
Barnsley, S73 8PW.
Tel: 01226 754507
Email: jeald@btconnect.com

This drawing and the copyright is the Architectural Company's property and maybe used or reproduced only by agreement. All Dimensions in Millimetres Unless specified otherwise and subject to verification on site.

Scale: 1:50 @ A1	Date: MARCH 2019
Ref: 201819	Drwg No: 03

0 cm	2 cm	4 cm	6 cm
------	------	------	------