

HOUSE TYPE N401
4 Bed Detached
109.4 sq.m/ 1178 sq.ft




AS
Plot 12

FRONT ELEVATION

AS
Plot 12

SIDE ELEVATION

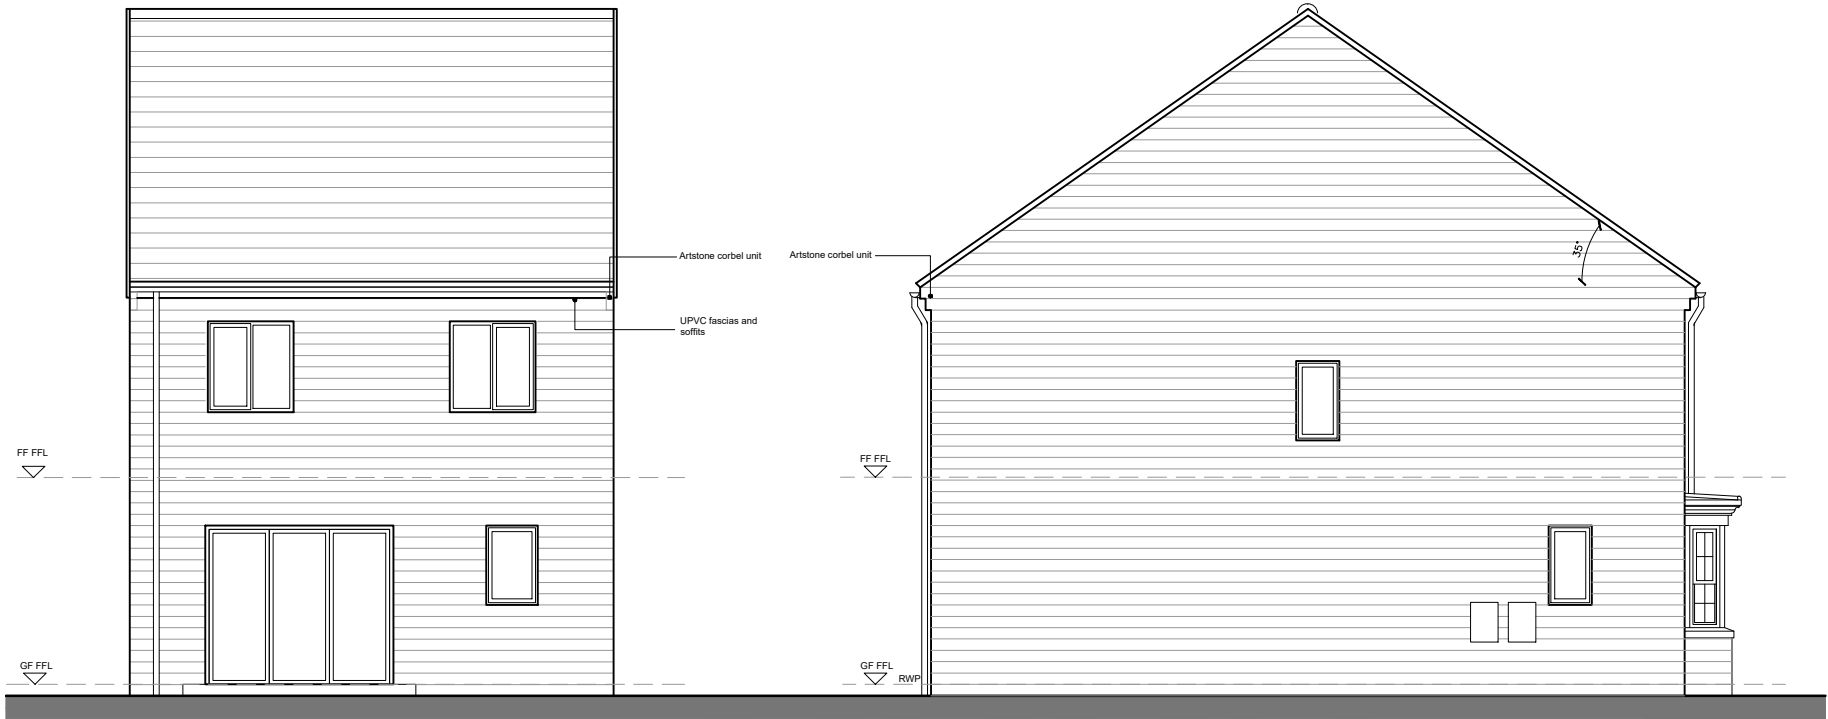

AS
Plot 12

REAR ELEVATION

AS
Plot 12

SIDE ELEVATION

-	-	-	-
Rev	By	Note	Date



NEWETT
HOMES

Thorp Arch Grange Walton Road Thorp Arch Wetherby LS23 7B
T: 01937 543 595 F: 01937 582 333 E: info@berkeleydeveer.co.uk

PROJECTNew Smithy Avenue, Thurlstone

TITLE N401 Elevations

DATE 29.07.20 SCALE 1:100@A3

DWG. NoN401.03 REVISION -

DRAWN JL CHECKED JL

DO NOT SCALE FROM DRAWINGS. ANY DISCREPANCIES TO
BE NOTIFIED TO THE ARCHITECTS. COPYRIGHT RESERVED