
 


Roof Plan

1 : 200

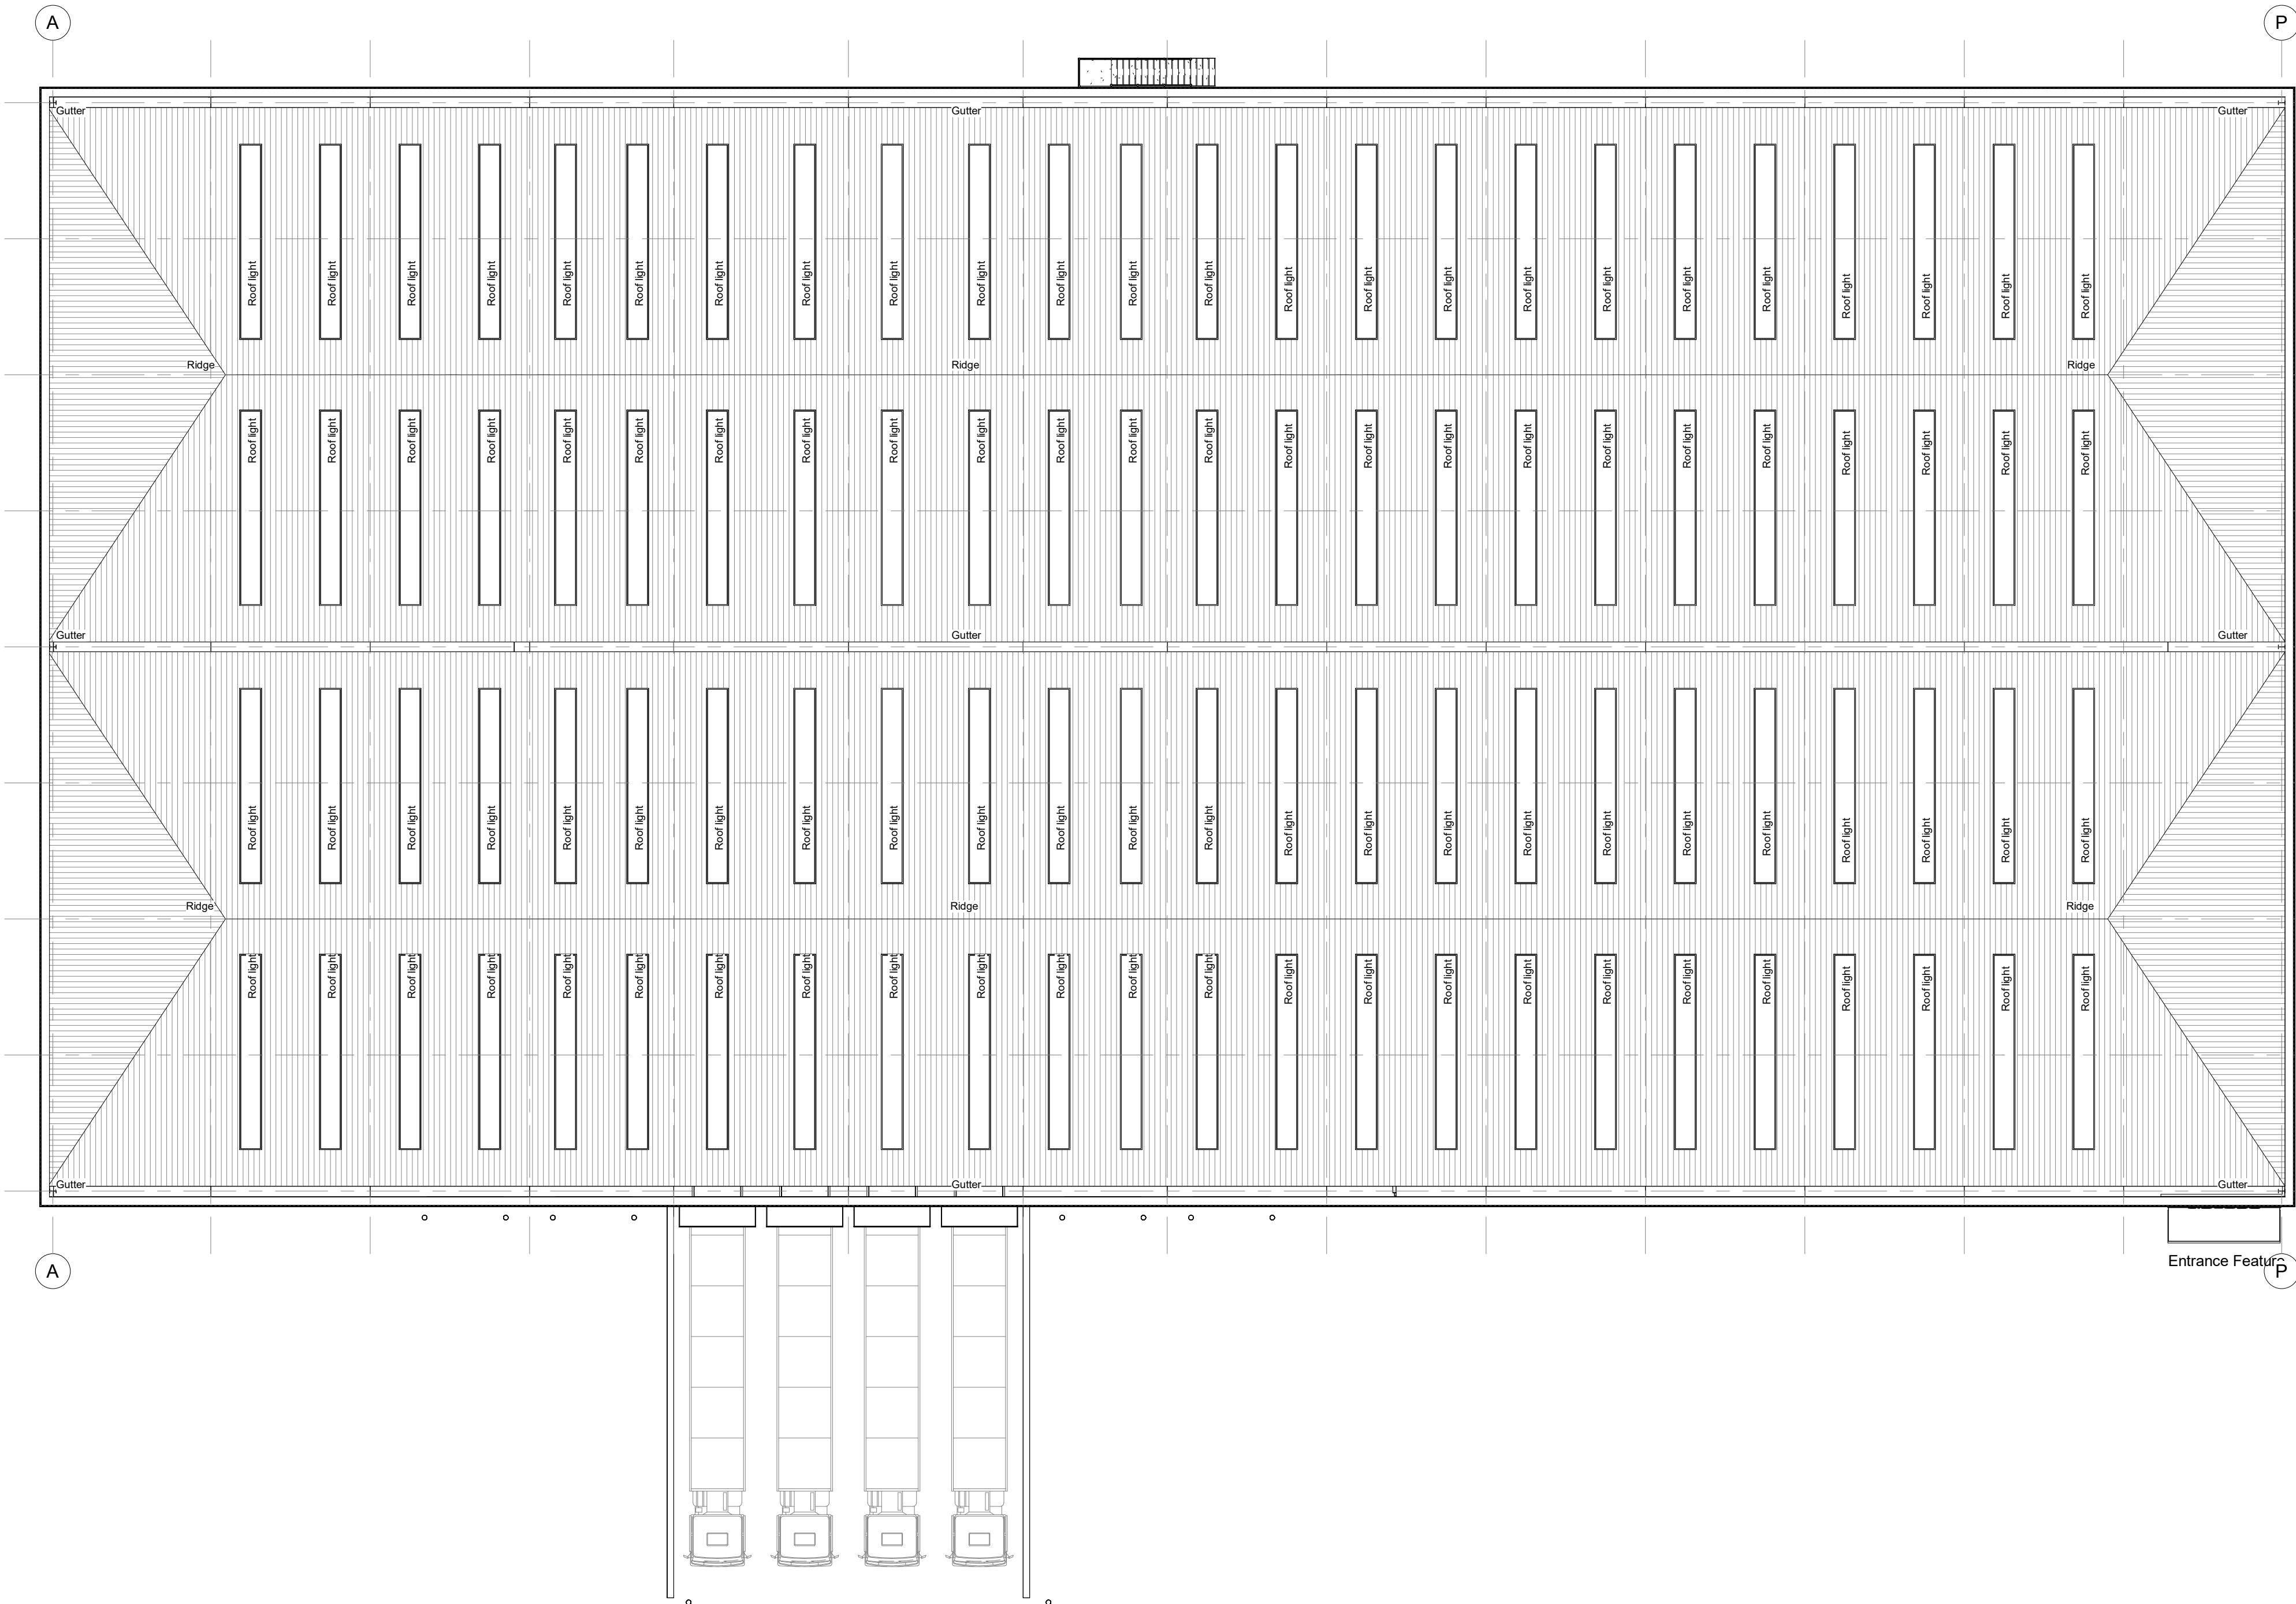

The Harris Group Ltd does not accept liability for any deviation to our drawings or specification. This drawing is copyright and may not be reproduced in whole or part without written authority. Do not scale off this drawing.

Project Title	Proposed Industrial Development		
Client	Gregory Properties		
Status			
Scale	1 : 200	Drawing Size	A1
Drawn By	Author	Checked By	Checker

Drawing Title	Roof Plan			
Job-Dwg No	15315 - (P)128		Rev	A
■ Wakefield, WF1 3QA t. 01924 291800 Carvers Warehouse, 77 Dale Street, Manchester, M1 2HG t. 0161 2388555 The Old Rectory, 79 High Street, Newport Pagnell, MK16 8AB t. 01908 211377 101 London Road, Reading, RG1 5BY t. 0118 9507700 10 Gales Court, St Christophers Place, London, W1U 1JJ t. 0207 4091215 THE HARRIS PARTNERSHIP ARCHITECTS www.harrispartnership.com				