


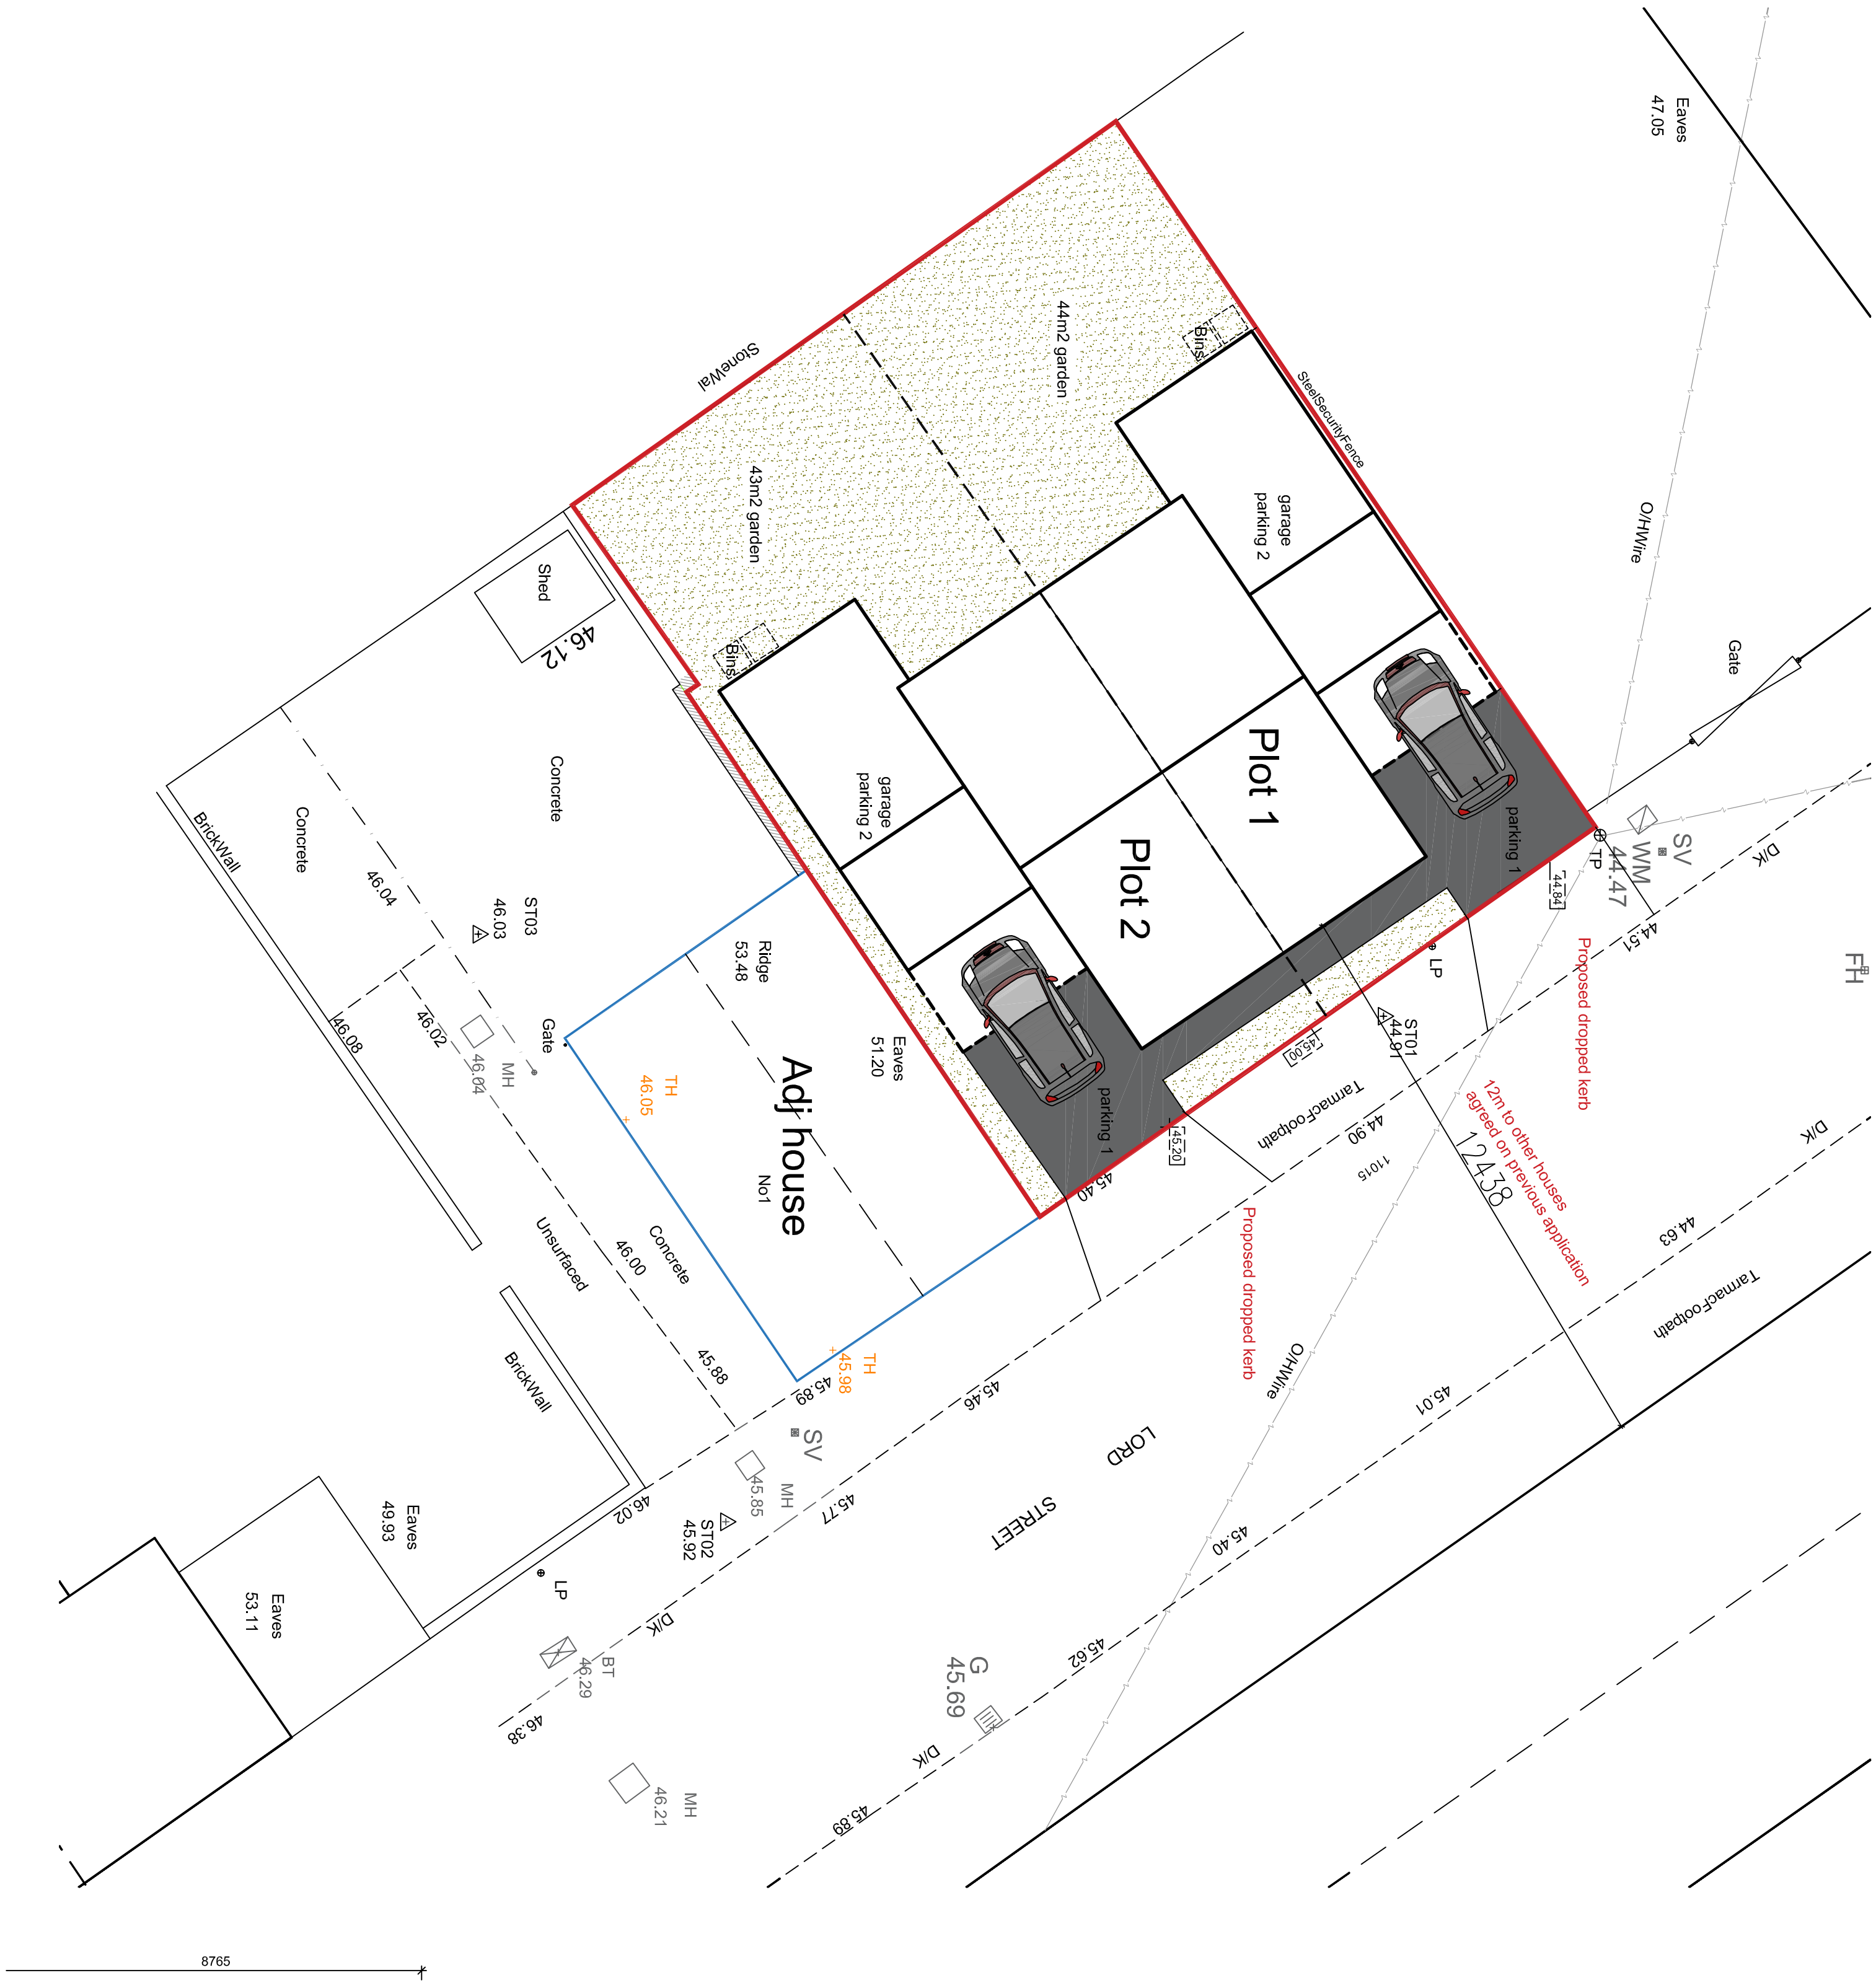

REVISION	DATE	DESCRIPTION



Paddocks Architecture

6 Sycamore Croft, Skeltonthorpe
Huddersfield HD89UX
paddocksarchitecture@gmail.com 07809724312

Project	Proposed 2 Dwellings at	F	2094	Scale
Land adjacent	1 Lord Street, Hoyle Mill,	R		1:100
Burnley, S71 1HZ	Date 03/10/2024			
Drawing	Proposed site plan	Dwg No	2	