






front elevation

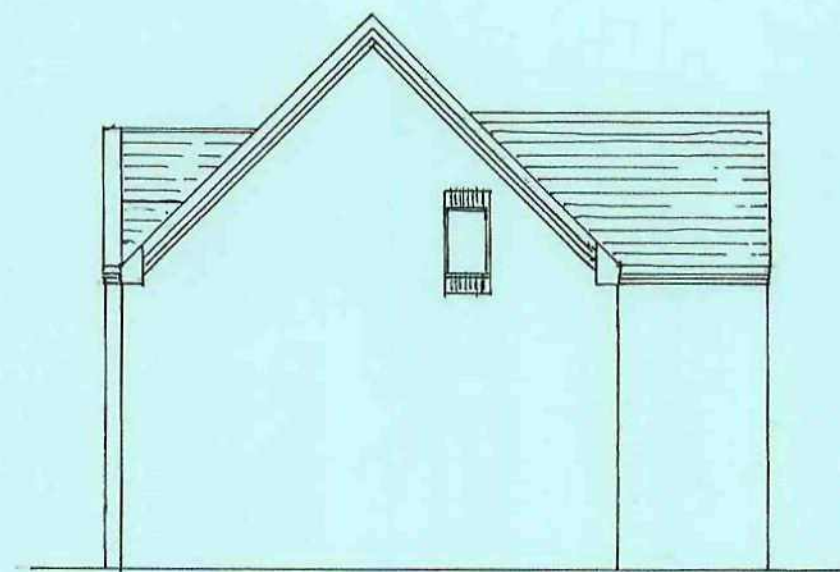


side elevation

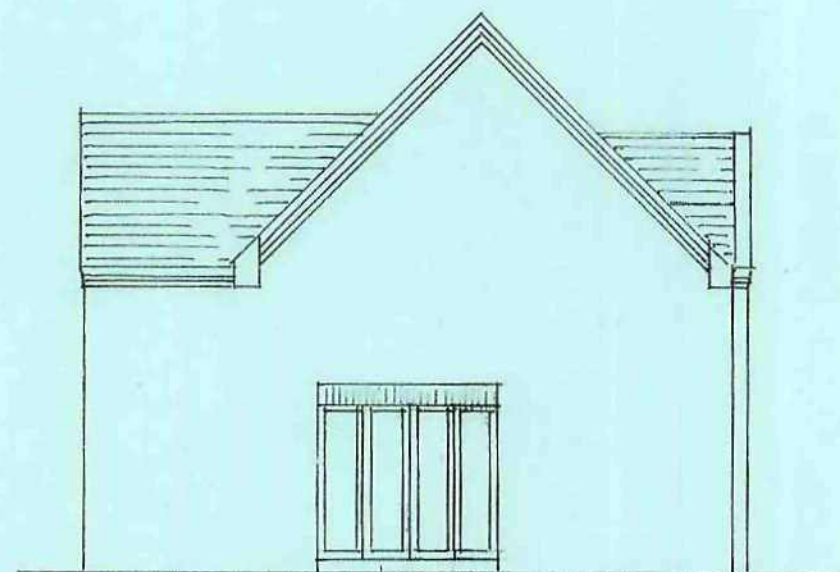


side elevation

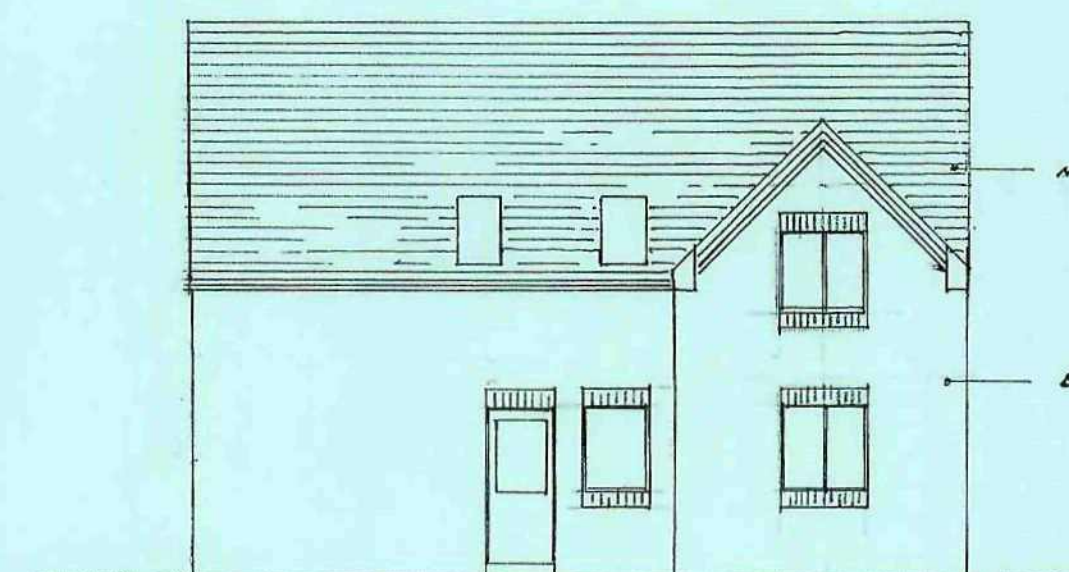


rear elevation

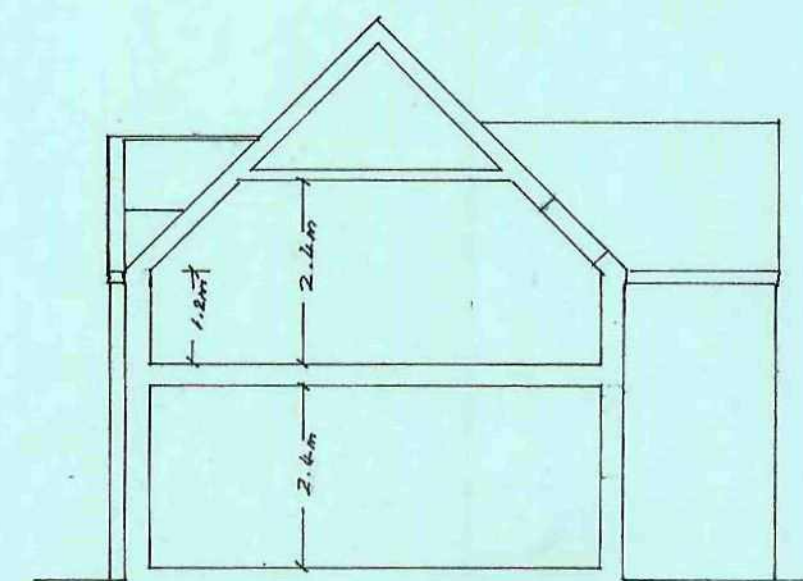


CROSS SECTION

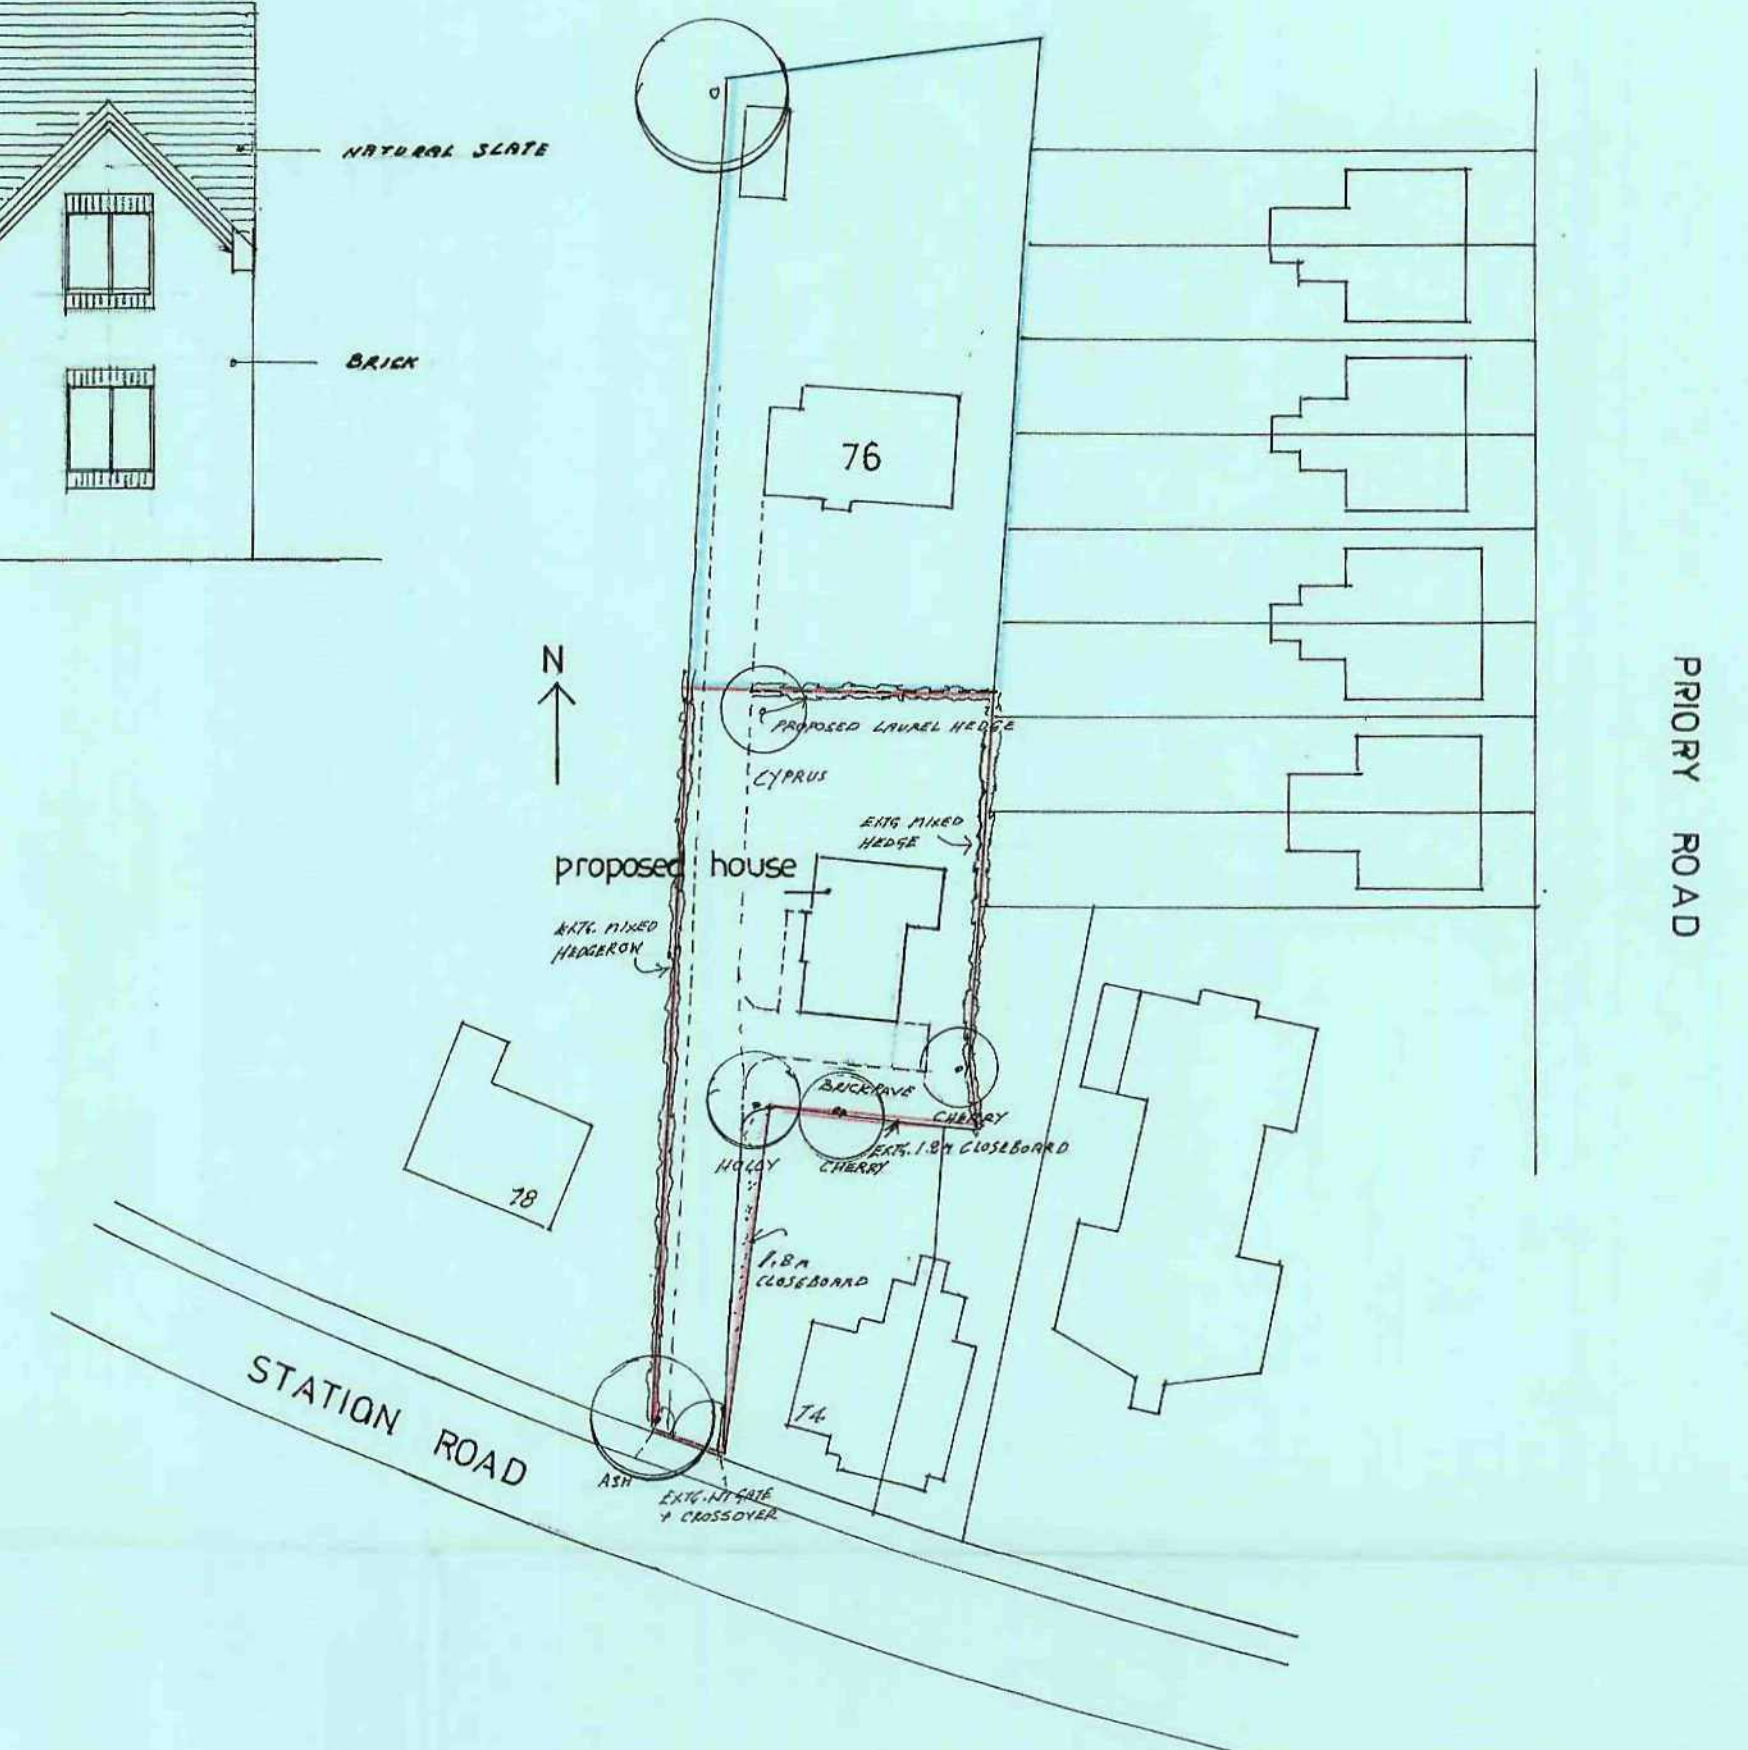

SITE PLAN SCALE 1:500

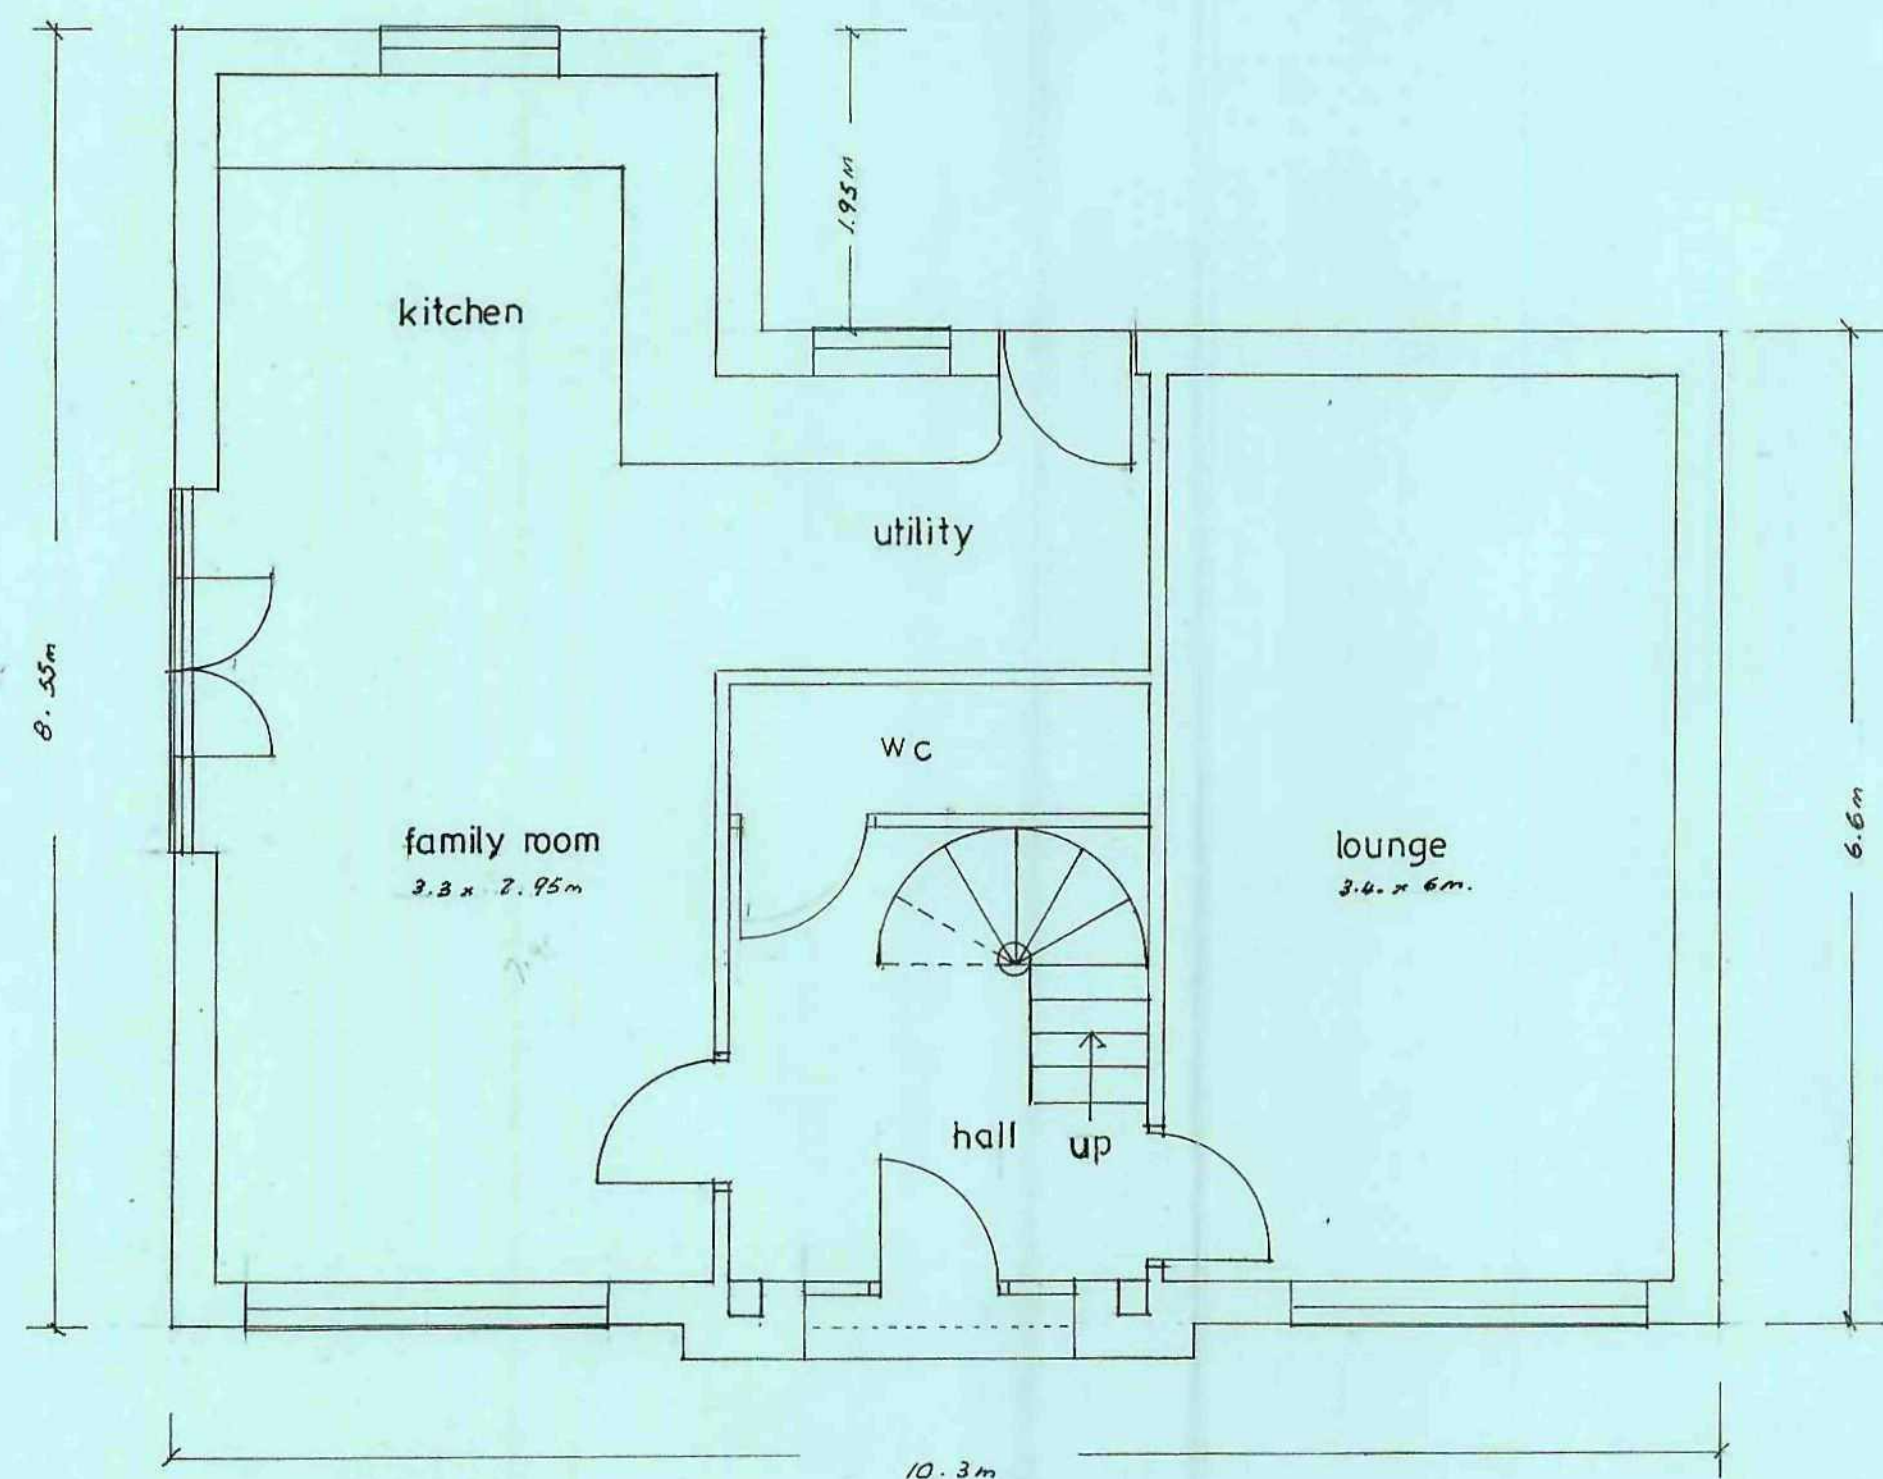

GROUND FLOOR PLAN

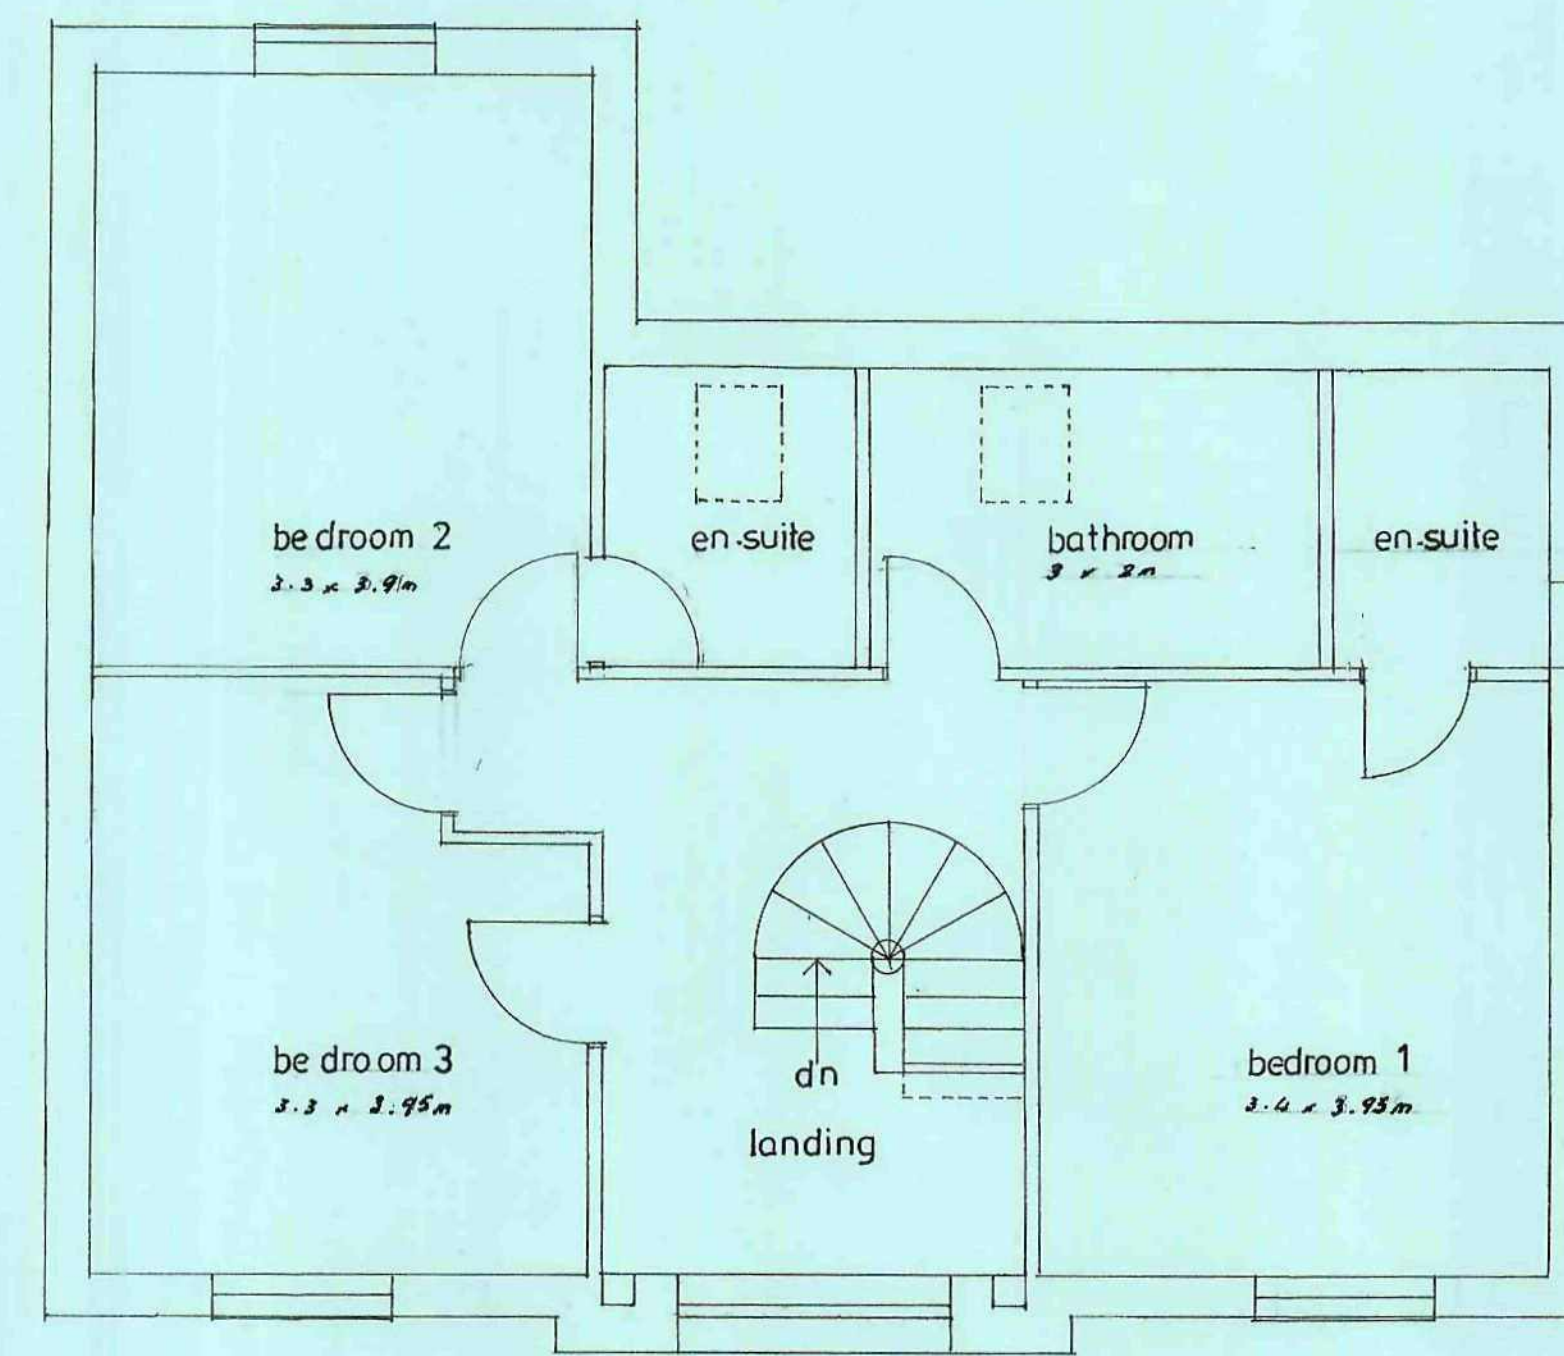

FIRST FLOOR PLAN

Glyn & Diane Dooley
76 Station Road
Bolton upon Dearne
Rotherham S63 8AD

Proposed 3 Bedroom House

SCALE 1:100 & 1:50 DRWG. NO. 702/3AR APRIL 2010
REV A NOV 2010
REV AR MARCH 2011

Gordon Stephenson, Chartered Architect, RIBA
10 Parkwood Rise, Barnby Dun, Doncaster DN3 1LY Tel 01302 882687
email stepvenson g3@sky.com