


FRONT ELEVATION



SIDE ELEVATIONS

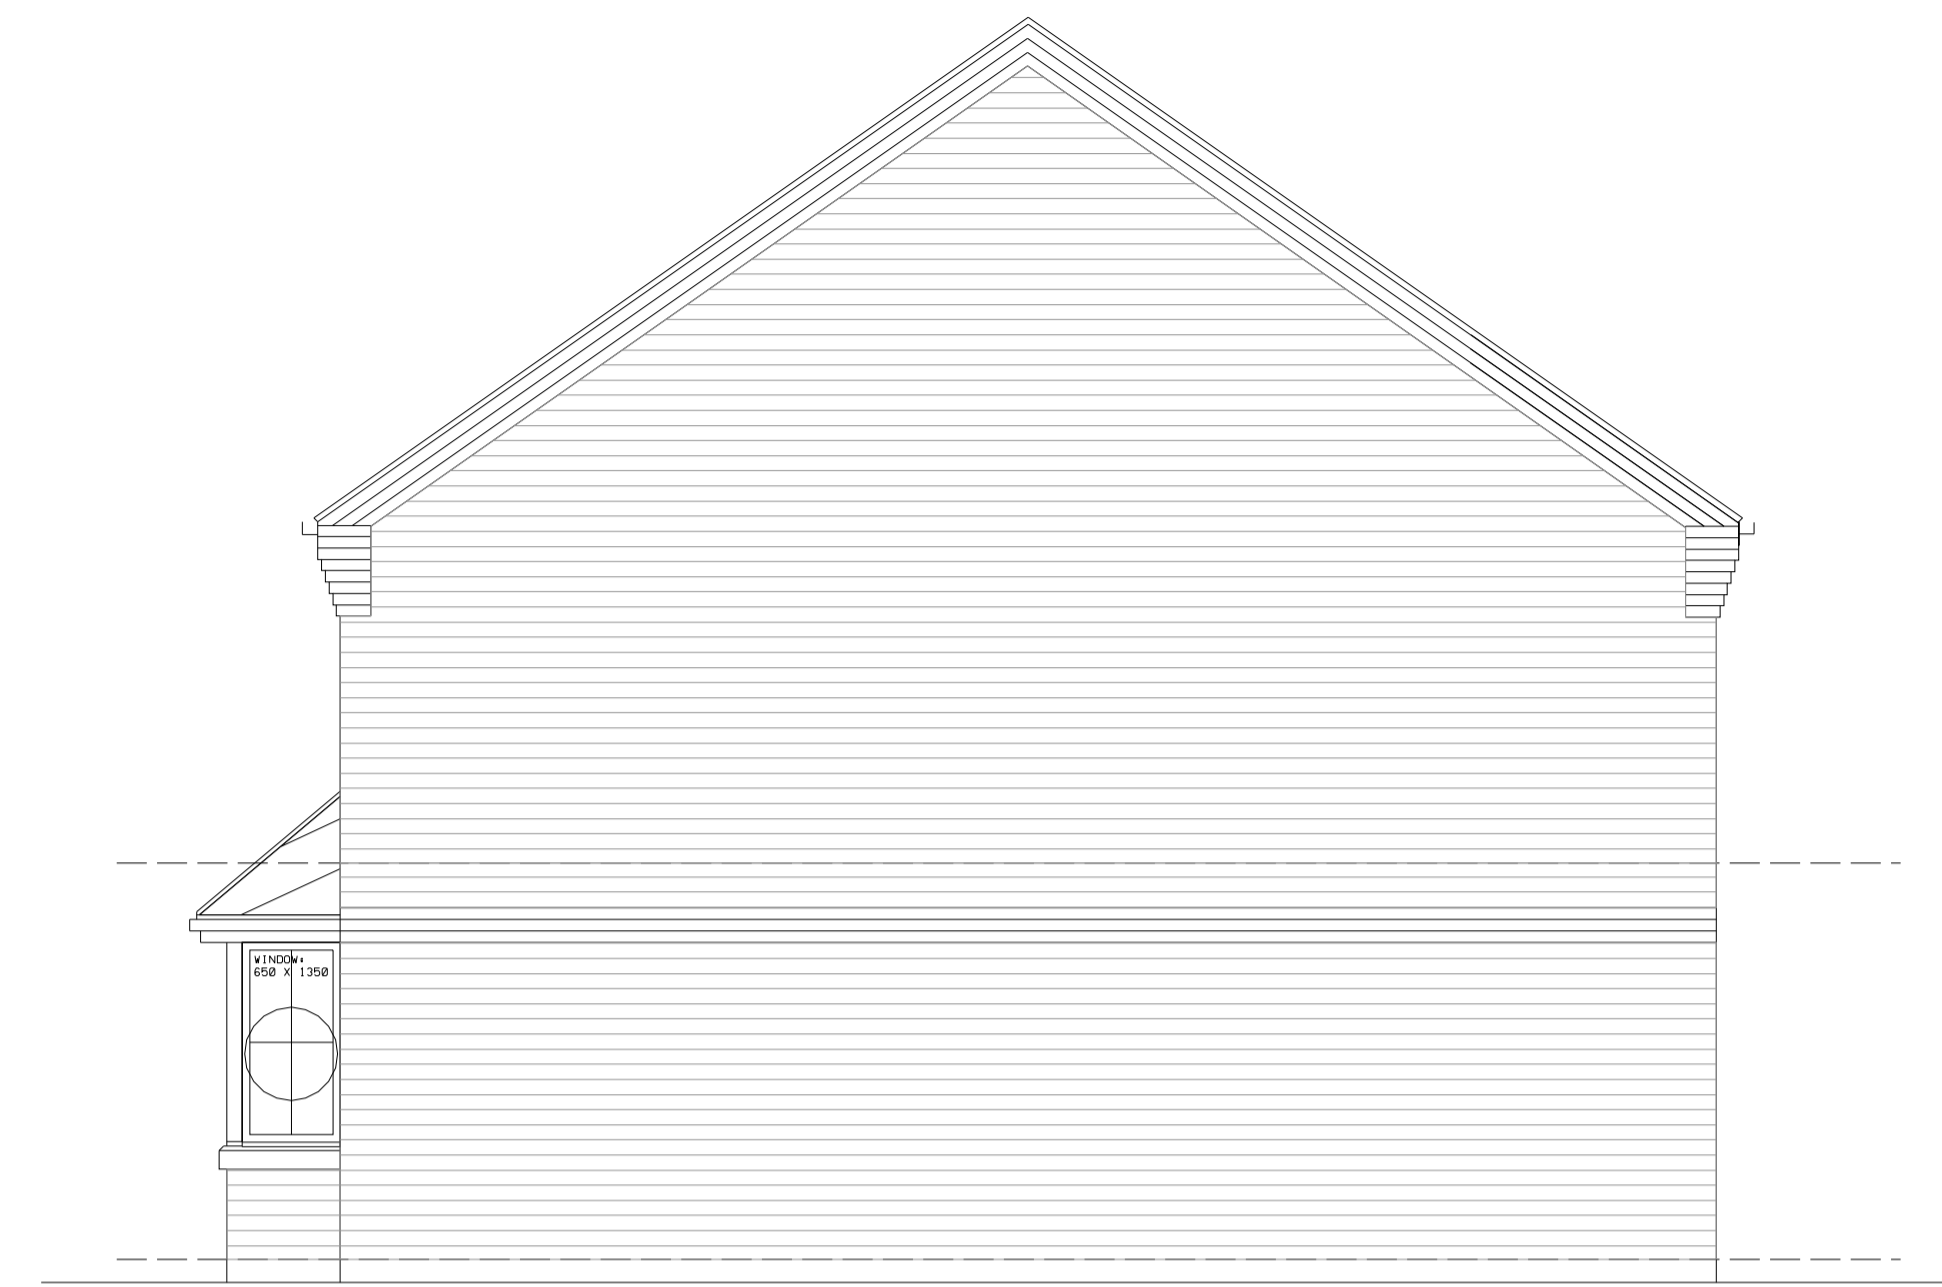

REAR ELEVATION

MICHAEL HYDE AND ASSOCIATES LIMITED  
*chartered architects*

MANCHESTER SHEFFIELD  
 51 BARTON ARCADE ALLIANCE HOUSE  
 DEANSGATE LEOPOLD STREET  
 MANCHESTER M3 2BJ SHEFFIELD S1 2DZ  
 TEL 0161 834 1018 TEL 0114 275 8666  
 FAX 0161 834 4798 FAX 0114 275 7751  
 Manchester@MHA Sheffield@MHA  
 architects.com architects.com

REV	DATE	DESCRIPTION	DRW	CHD
PROJECT TITLE WILLOWGARTH FORMER SCHOOL SITE BRIERLEY ROAD, GRIMETHORPE				
DRAWING TITLE ELEVATIONS TYPE F - 'CHESTNUT' 2 STOREY HOUSE 3B5P (85.9m <sup>2</sup> )				
AD / AD	DATE	SCALE		
	SEPT 2015	1:50 @ A1		
JOB No	DRAWING	REVISIONS		
3SC8	P306	-		

DO NOT SCALE FROM DRAWING

