



SOUTH ELEVATION

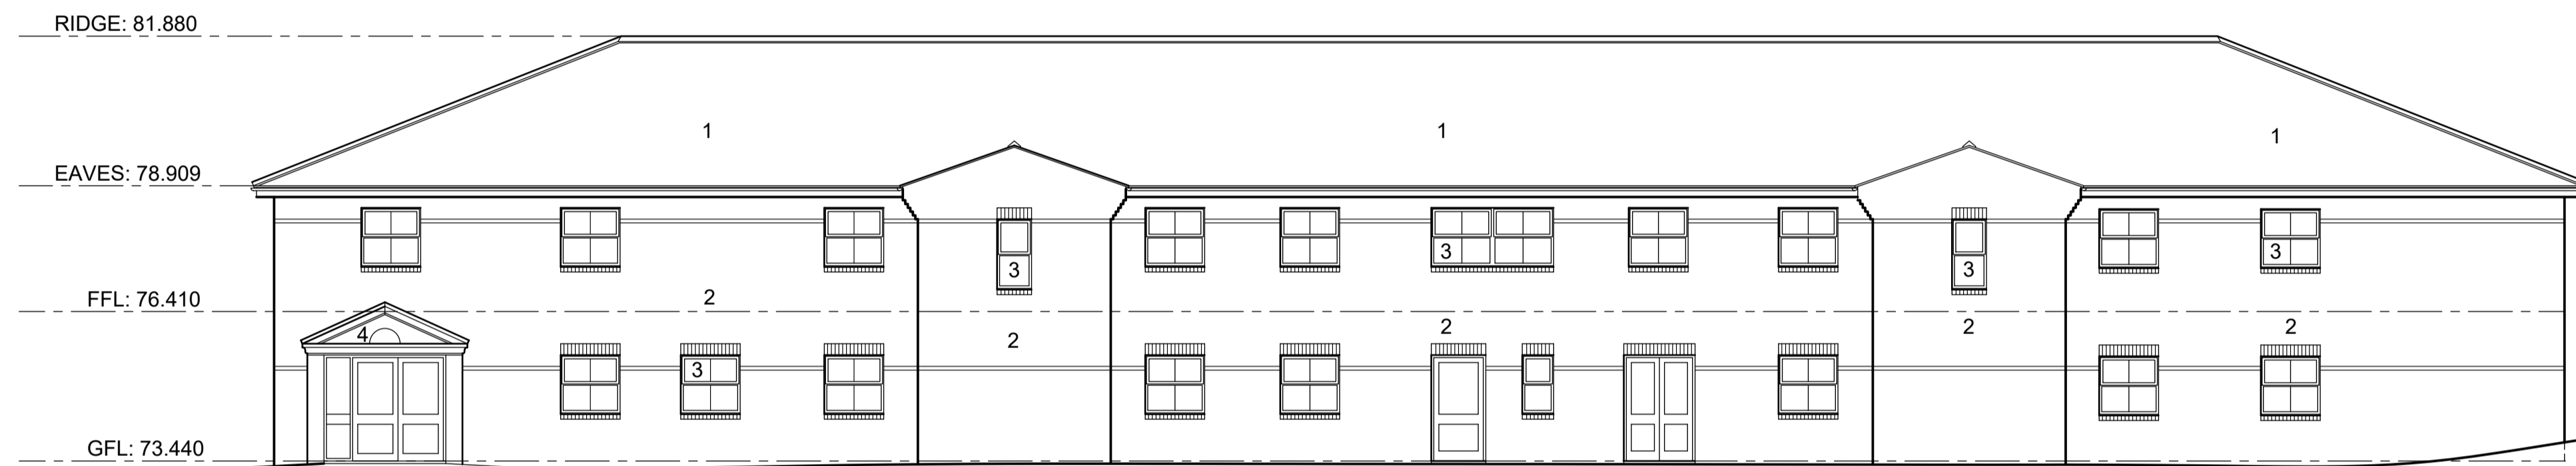

EAST ELEVATION




WEST ELEVATION

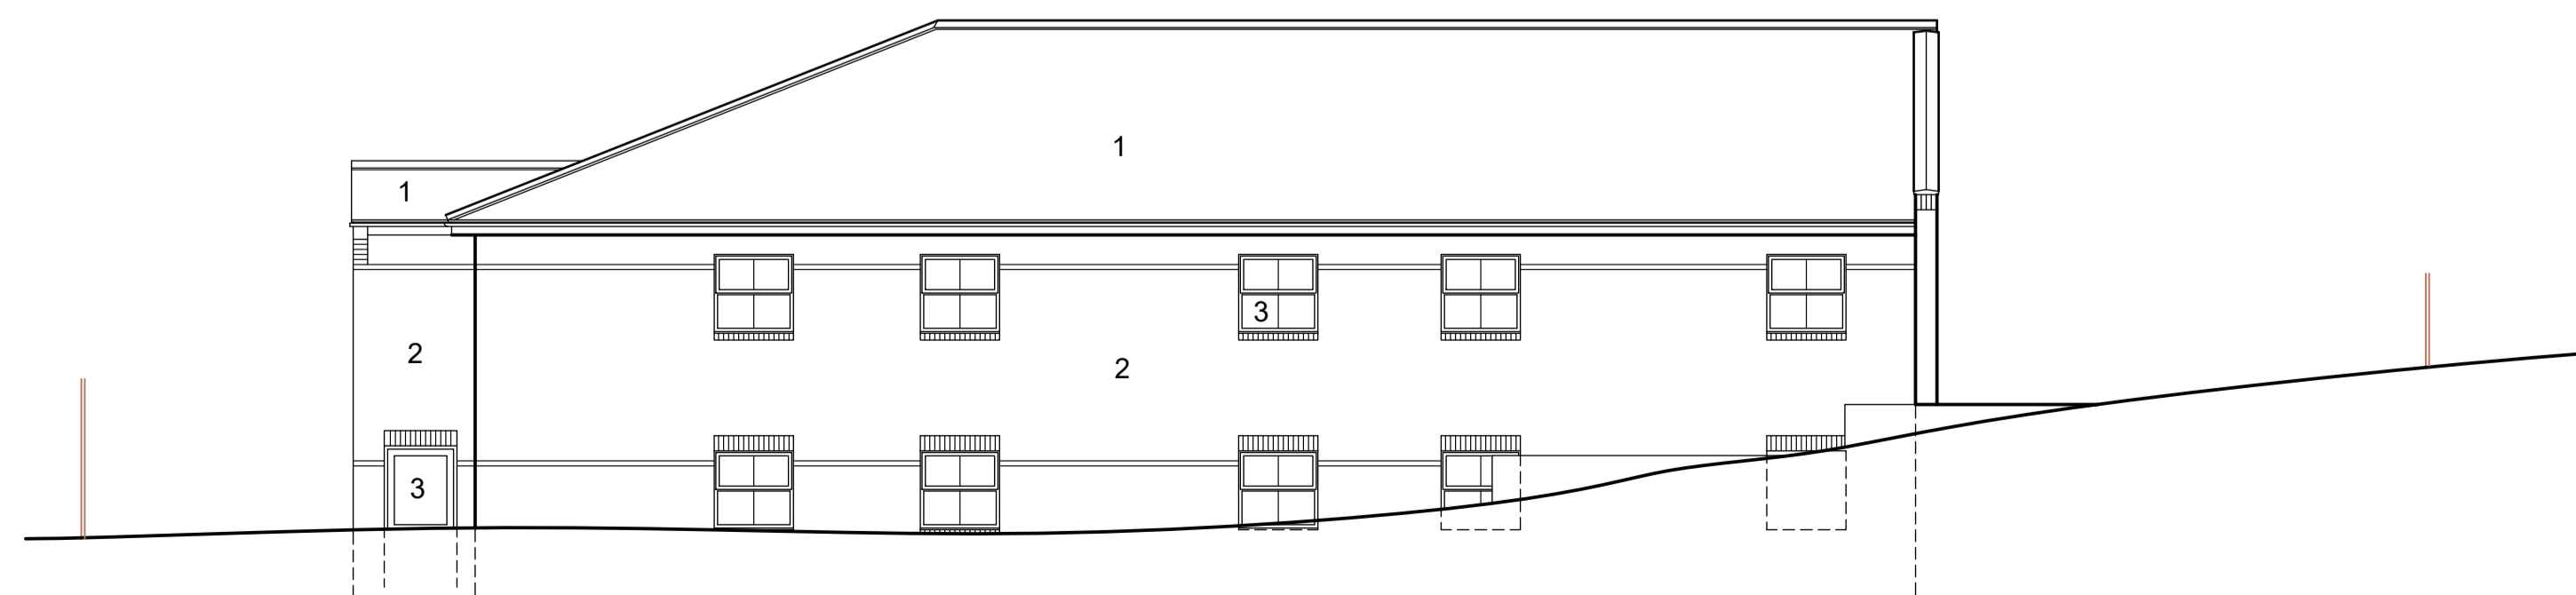

NORTH ELEVATION

- Materials Key:**
- 1 - Grey Concrete Plain Tile
 - 2 - Red Brick
 - 3 - White UPVC Windows
 - 4 - Cast Sand Stone
 - 5 - Red and Buff Brick pattern

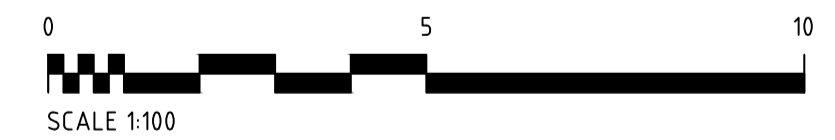

Project DEMOLITION OF CINEMA BUILDING AND EXTENSION TO CAREHOME		
Address Belle Green Court Care Home Belle Green Lane Cudworth, Barnsley. S72 8LU		
Client Belle Green Court Care Home		
Drawing Existing Survey Survey Elevations Sheet 1		
Date June 2022	Scale 1:100 @ A1 - 1:200 @A3	
Project No. 3922	Drawing No. S04	Revision

