


GROUND FLOOR PLAN

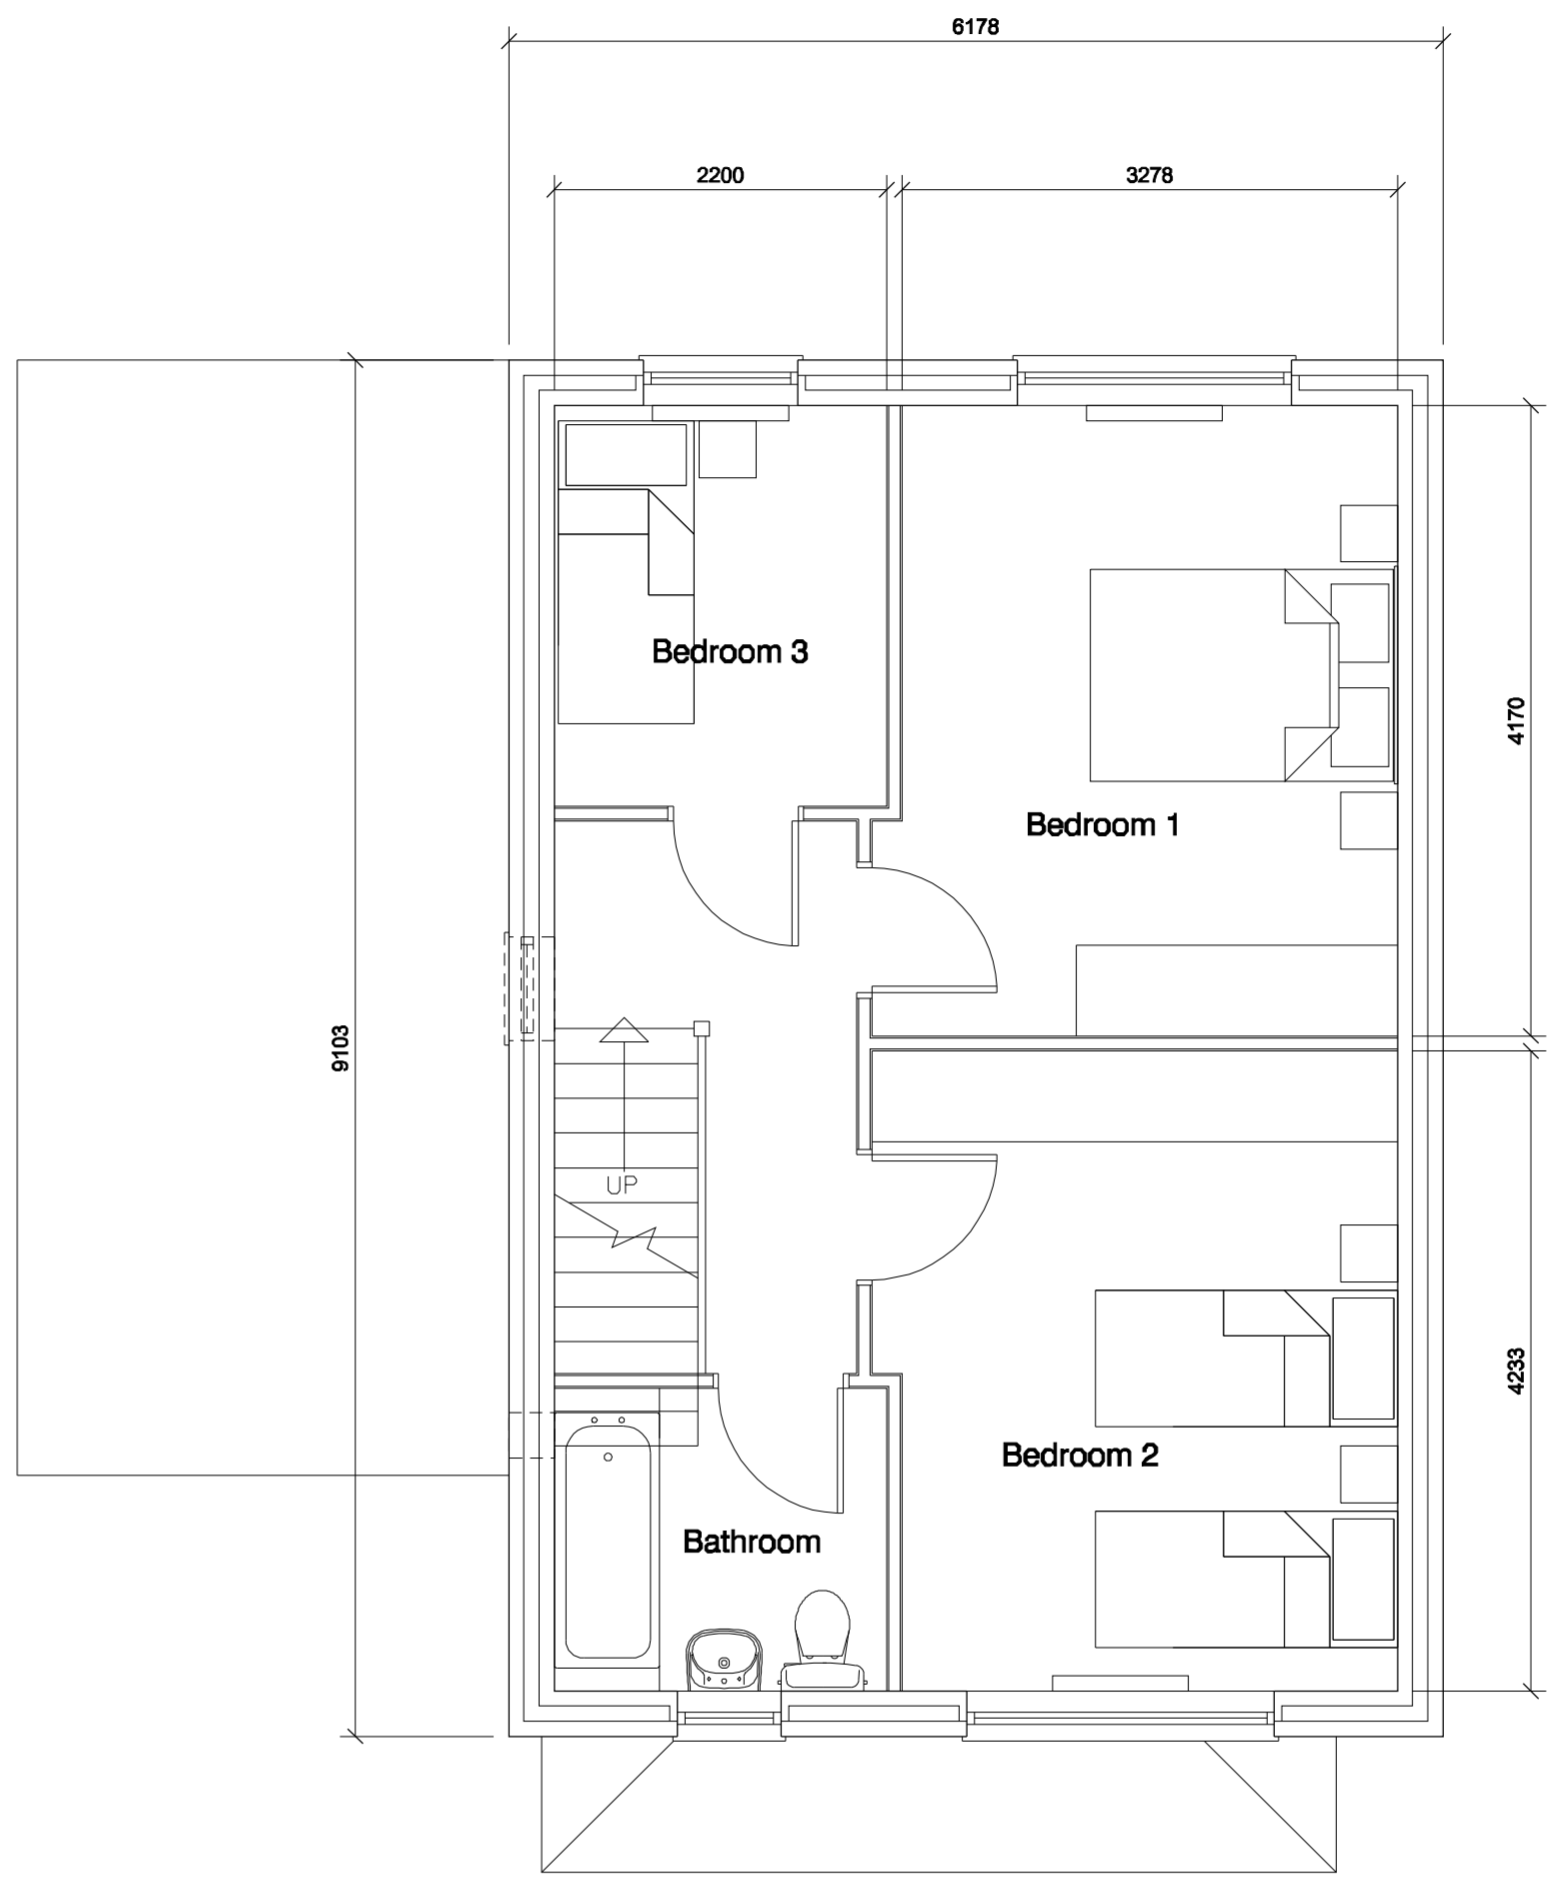

FIRST FLOOR PLAN

MICHAEL HYDE AND ASSOCIATES LIMITED
chartered architects



MANCHESTER SHEFFIELD

51 BARTON ARCADE ALLIANCE HOUSE
 DEANSGATE LEOPOLD STREET
 MANCHESTER M3 2BJ SHEFFIELD S1 2GY
 TEL 0161 834 1018 TEL 0114 275 9888
 FAX 0161 834 4798 FAX 0114 275 7751
 Manchester@MHA Sheffield@MHA
 architects.com architects.com

DO NOT SCALE FROM DRAWING

REV	DATE	DESCRIPTION	DRN	CHKD
PROJECT TITLE				
WILLOWGARTH FORMER SCHOOL SITE BRIERLEY ROAD, GRIMETHORPE				
DRAWING TITLE				
PLAN TYPE F - CHESTNUT 2 STOREY HOUSE 3B5P 95.9m ² AND INTEGRAL GARAGE				
DRAWN / CHECKED	DATE	SCALE		
AD / AD	SEPT 2015	1:50 @ A2		
JOB No	DRAWING	REVISIONS		
3SC8	P206	-		