




South Elevation 1:100

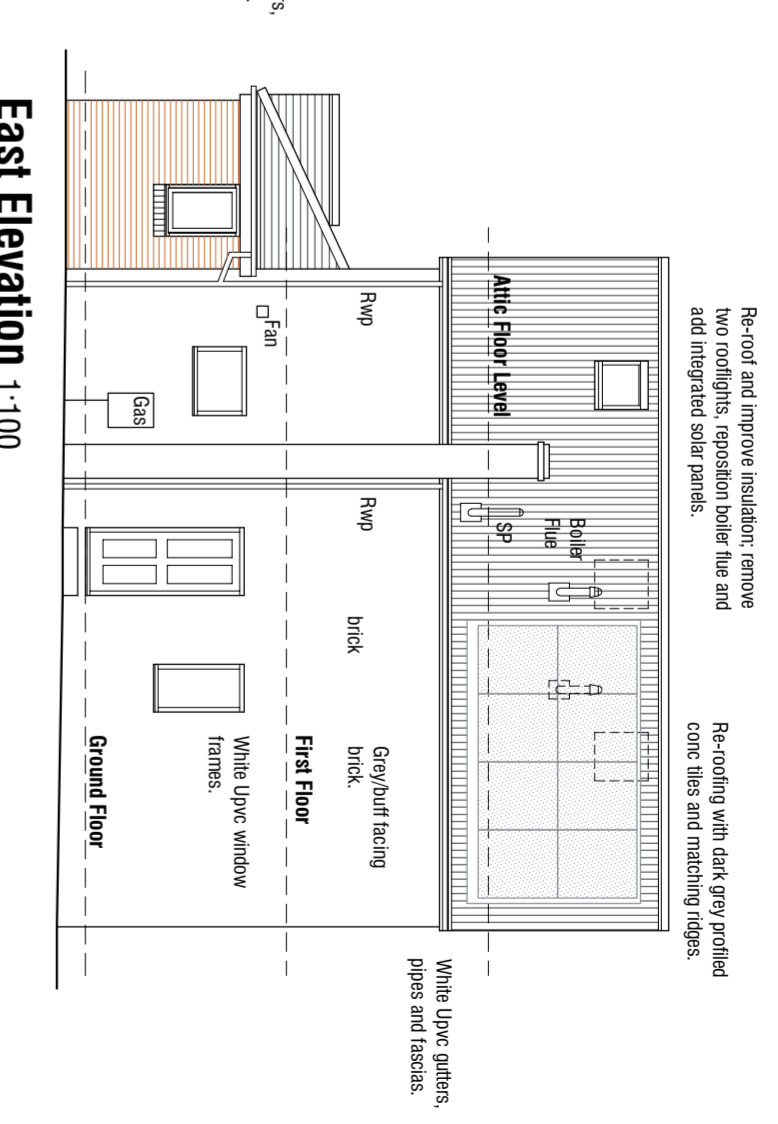


East Elevation 1:100

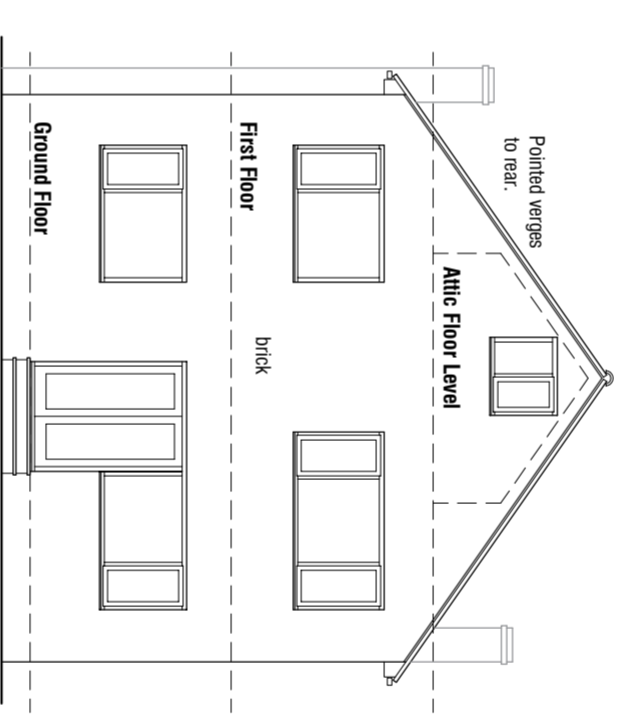


North Elevation 1:100

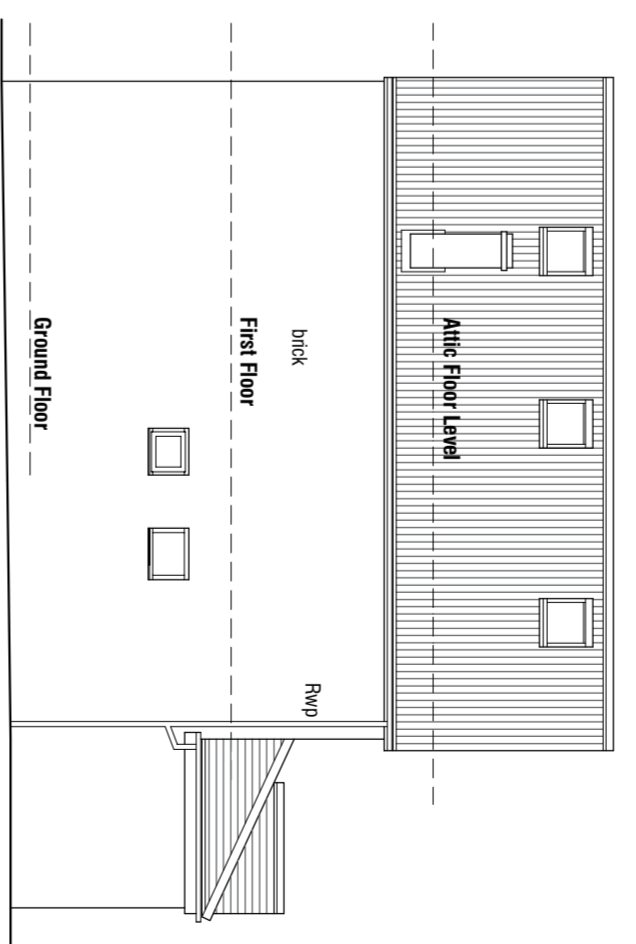


West Elevation 1:100

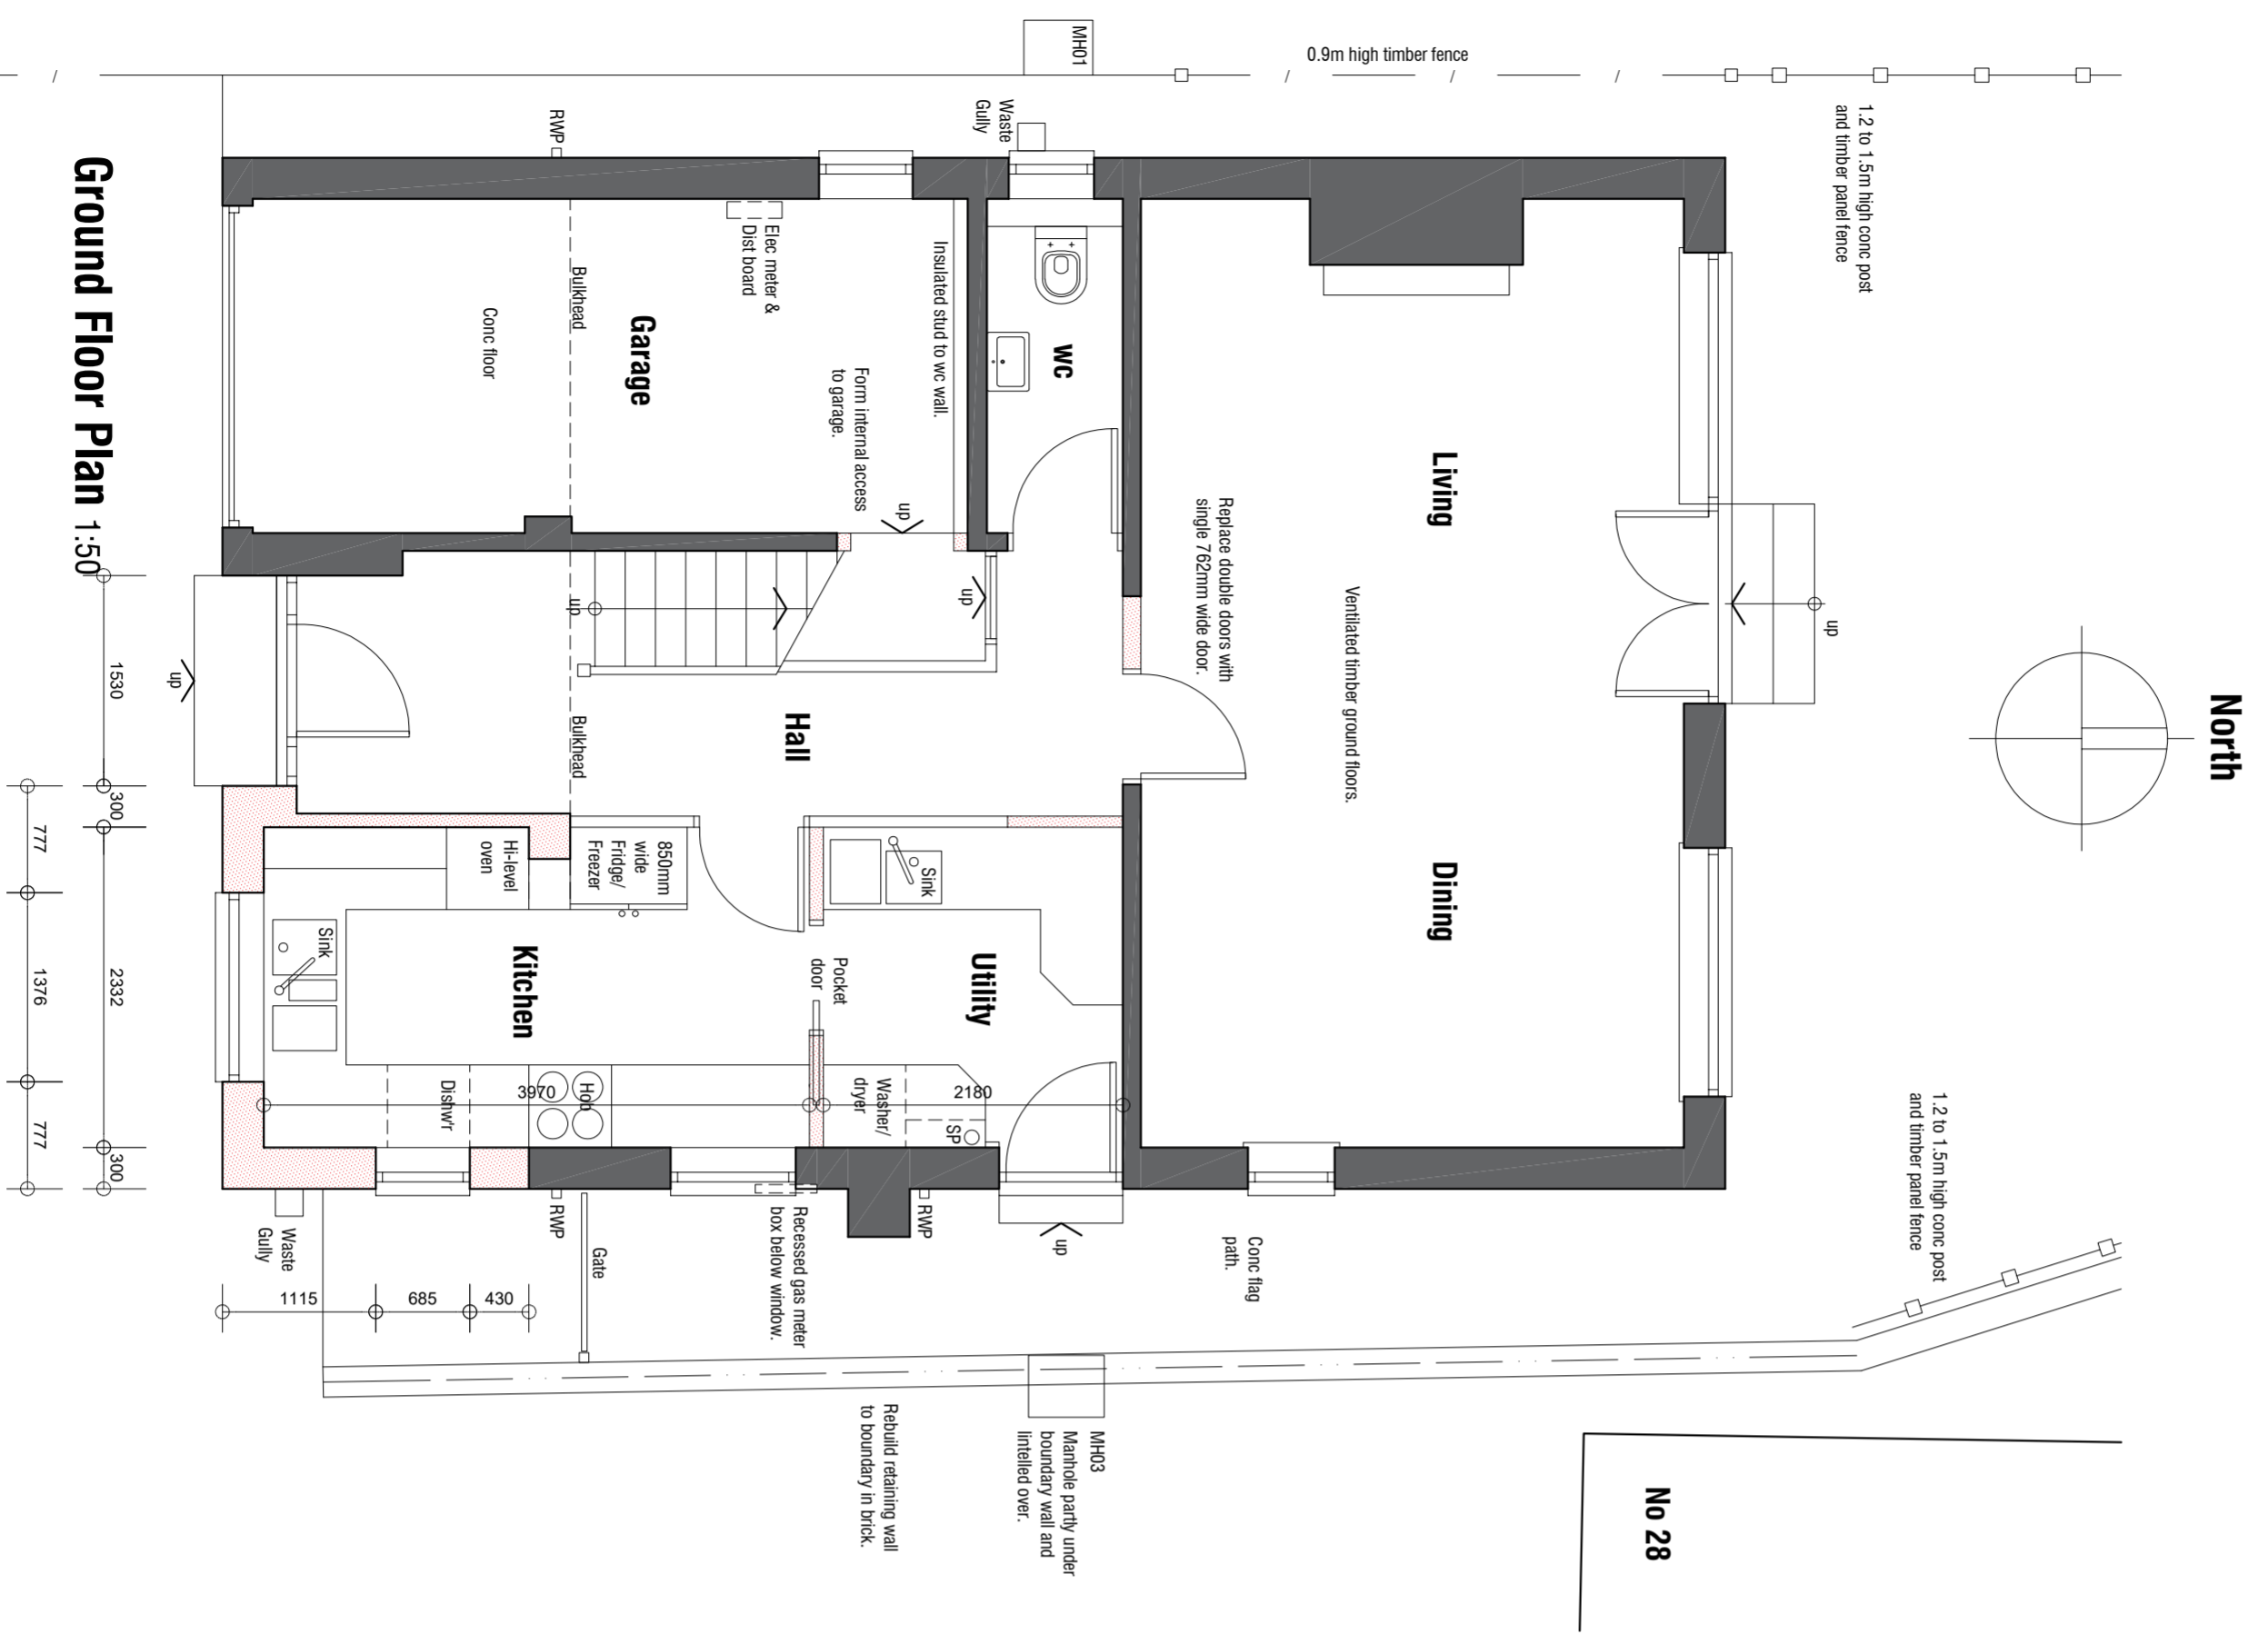

Ground Floor Plan 1:50

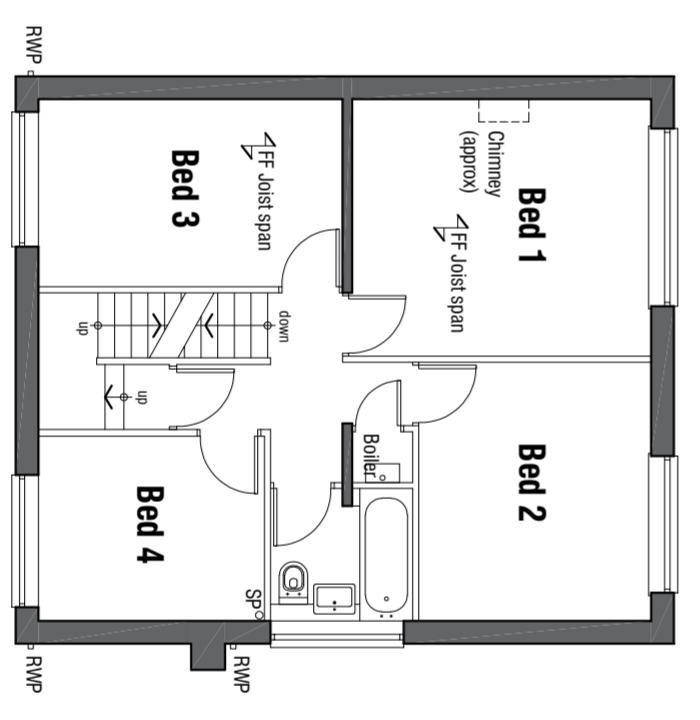

First Floor Plan 1:100

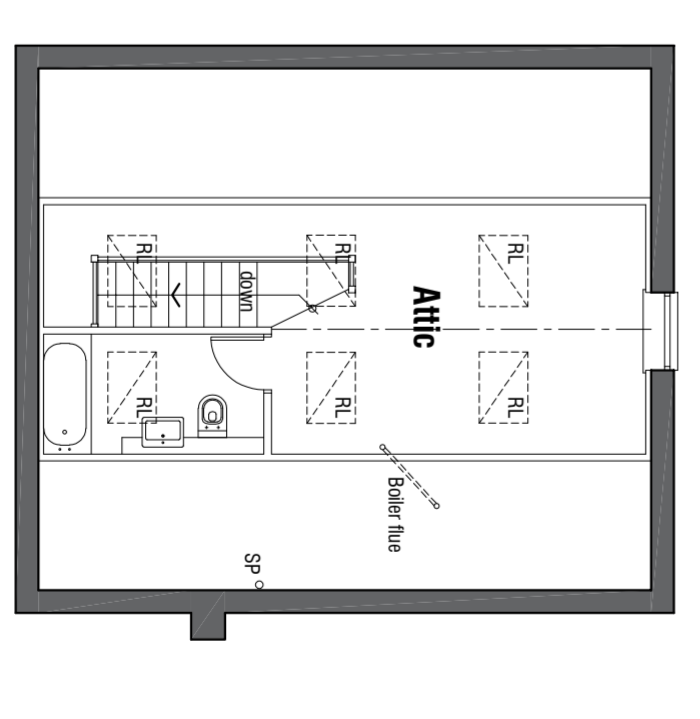

Attic Floor Plan 1:100

30 St Julians Way
Cawthorne
Barnsley
S75 4ES

PROPOSALS

Plans & Elevations

mboothdesign
architectural design and building consultants

Fairfield House
Berneslai Chase Barnsley
S70 2FL
Tel: 07881698300
E: mark@mboothdesign.co.uk

Scale 1:50 1:100 @ A2 Drawn MJB
Date Jan 2025 Ref. 24.32
Dwg No. **P01** Rev. **C**

0cm 2cm 4cm 6cm

Copyright mboothdesign. All dimensions in millimetres unless otherwise stated. Dimensions of seating out in existing buildings are to be checked and verified on site.

Rev C 15.02.2025 Add all elevations; amend roofing tile to extension and exit garage.
Rev B 13.02.2025 Design plans updated.
Rev A 13.02.2025 Design plans updated.