



STEPHEN A. WELGER.
Architectural Technician and Surveyor .
217, Wakefield Road.
Normanton.
Wakefield.
WF6 1BP.
West Yorkshire.

Tel. 01924 897645.
Mob. 07989 964611.
e-mail. stevewelger@btinternet.com.

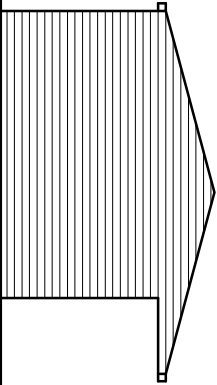

J Minor alterations as client request. 31.03.2022
K Minor alterations as client request. 20.01.2024
L Minor alterations as client request. 04.02.2024
M Minor alterations as client request. 04.02.2024
N Minor alterations as client request. 04.02.2024


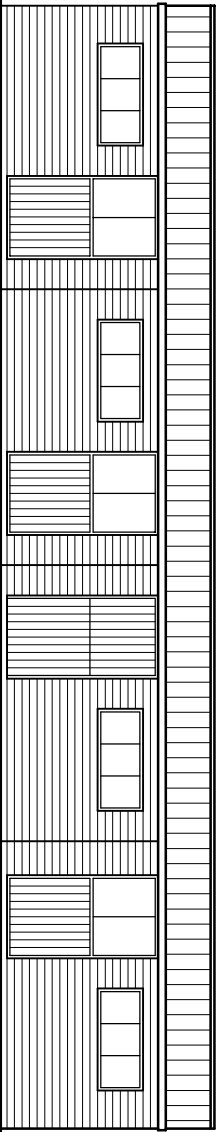


Front Elevation.

Side Elevation.

as Proposed.

as Proposed.

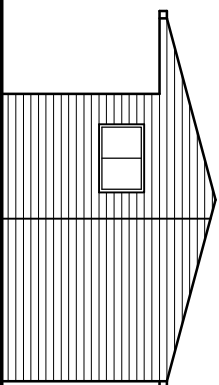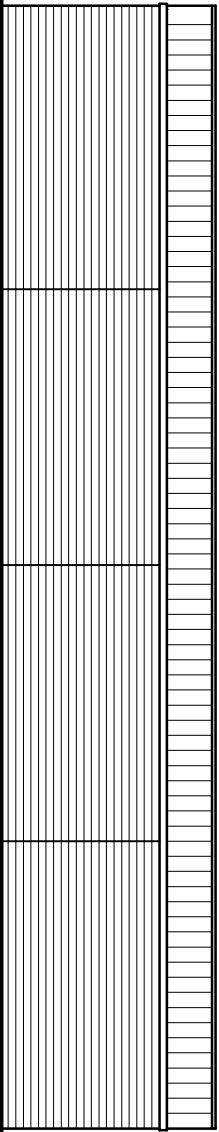


Rear Elevation.

Side Elevation.

as Proposed.

as Proposed.

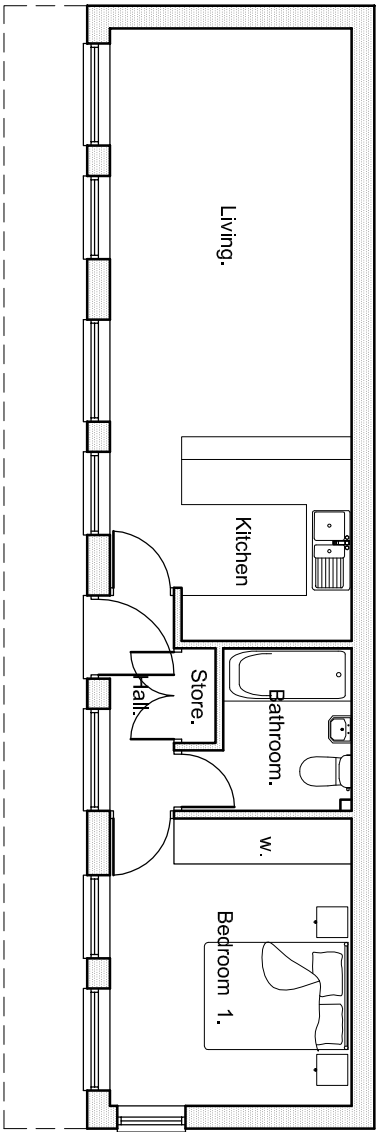

Ground Floor Plan.

as Proposed.

VOLUMES.

EXISTING BUILDINGS.	184.60 cu.m.
EXISTING BUILDINGS TO BE DEMOLISHED	60.60 cu.m.
DEVELOPMENT REDUCTION 33%.	60.60 cu.m.
PROPOSED BUNGALOW.	124.00 cu.m.
TOTAL DEVELOPMENT.	124.00 cu.m.
TOTAL FOOTPRINT OF EXG. BUILDINGS.	76.20 sq.m.
FOOTPRINT OF PROPOSED BUNGALOW.	56.40 sq.m.
PROPOSED CURTLAGE.	369.90 sq.m.

Property Address ROYD MOOR ROAD. THURLSTONE. SHEFFIELD. S36 7RD.	Project Title PROPOSED DWELLING. IROYD MOOR ROAD. THURLSTONE. FOR MR. L. BARDEN.	Drawing Title PLAN AND ELEVATIONS AS PROPOSED.	Scale 1:100 @ A3.	
			Date FEB. 2021	
			Drawn by SW	Checked by -
			Drawing no. 2021-13-02	Revision N