


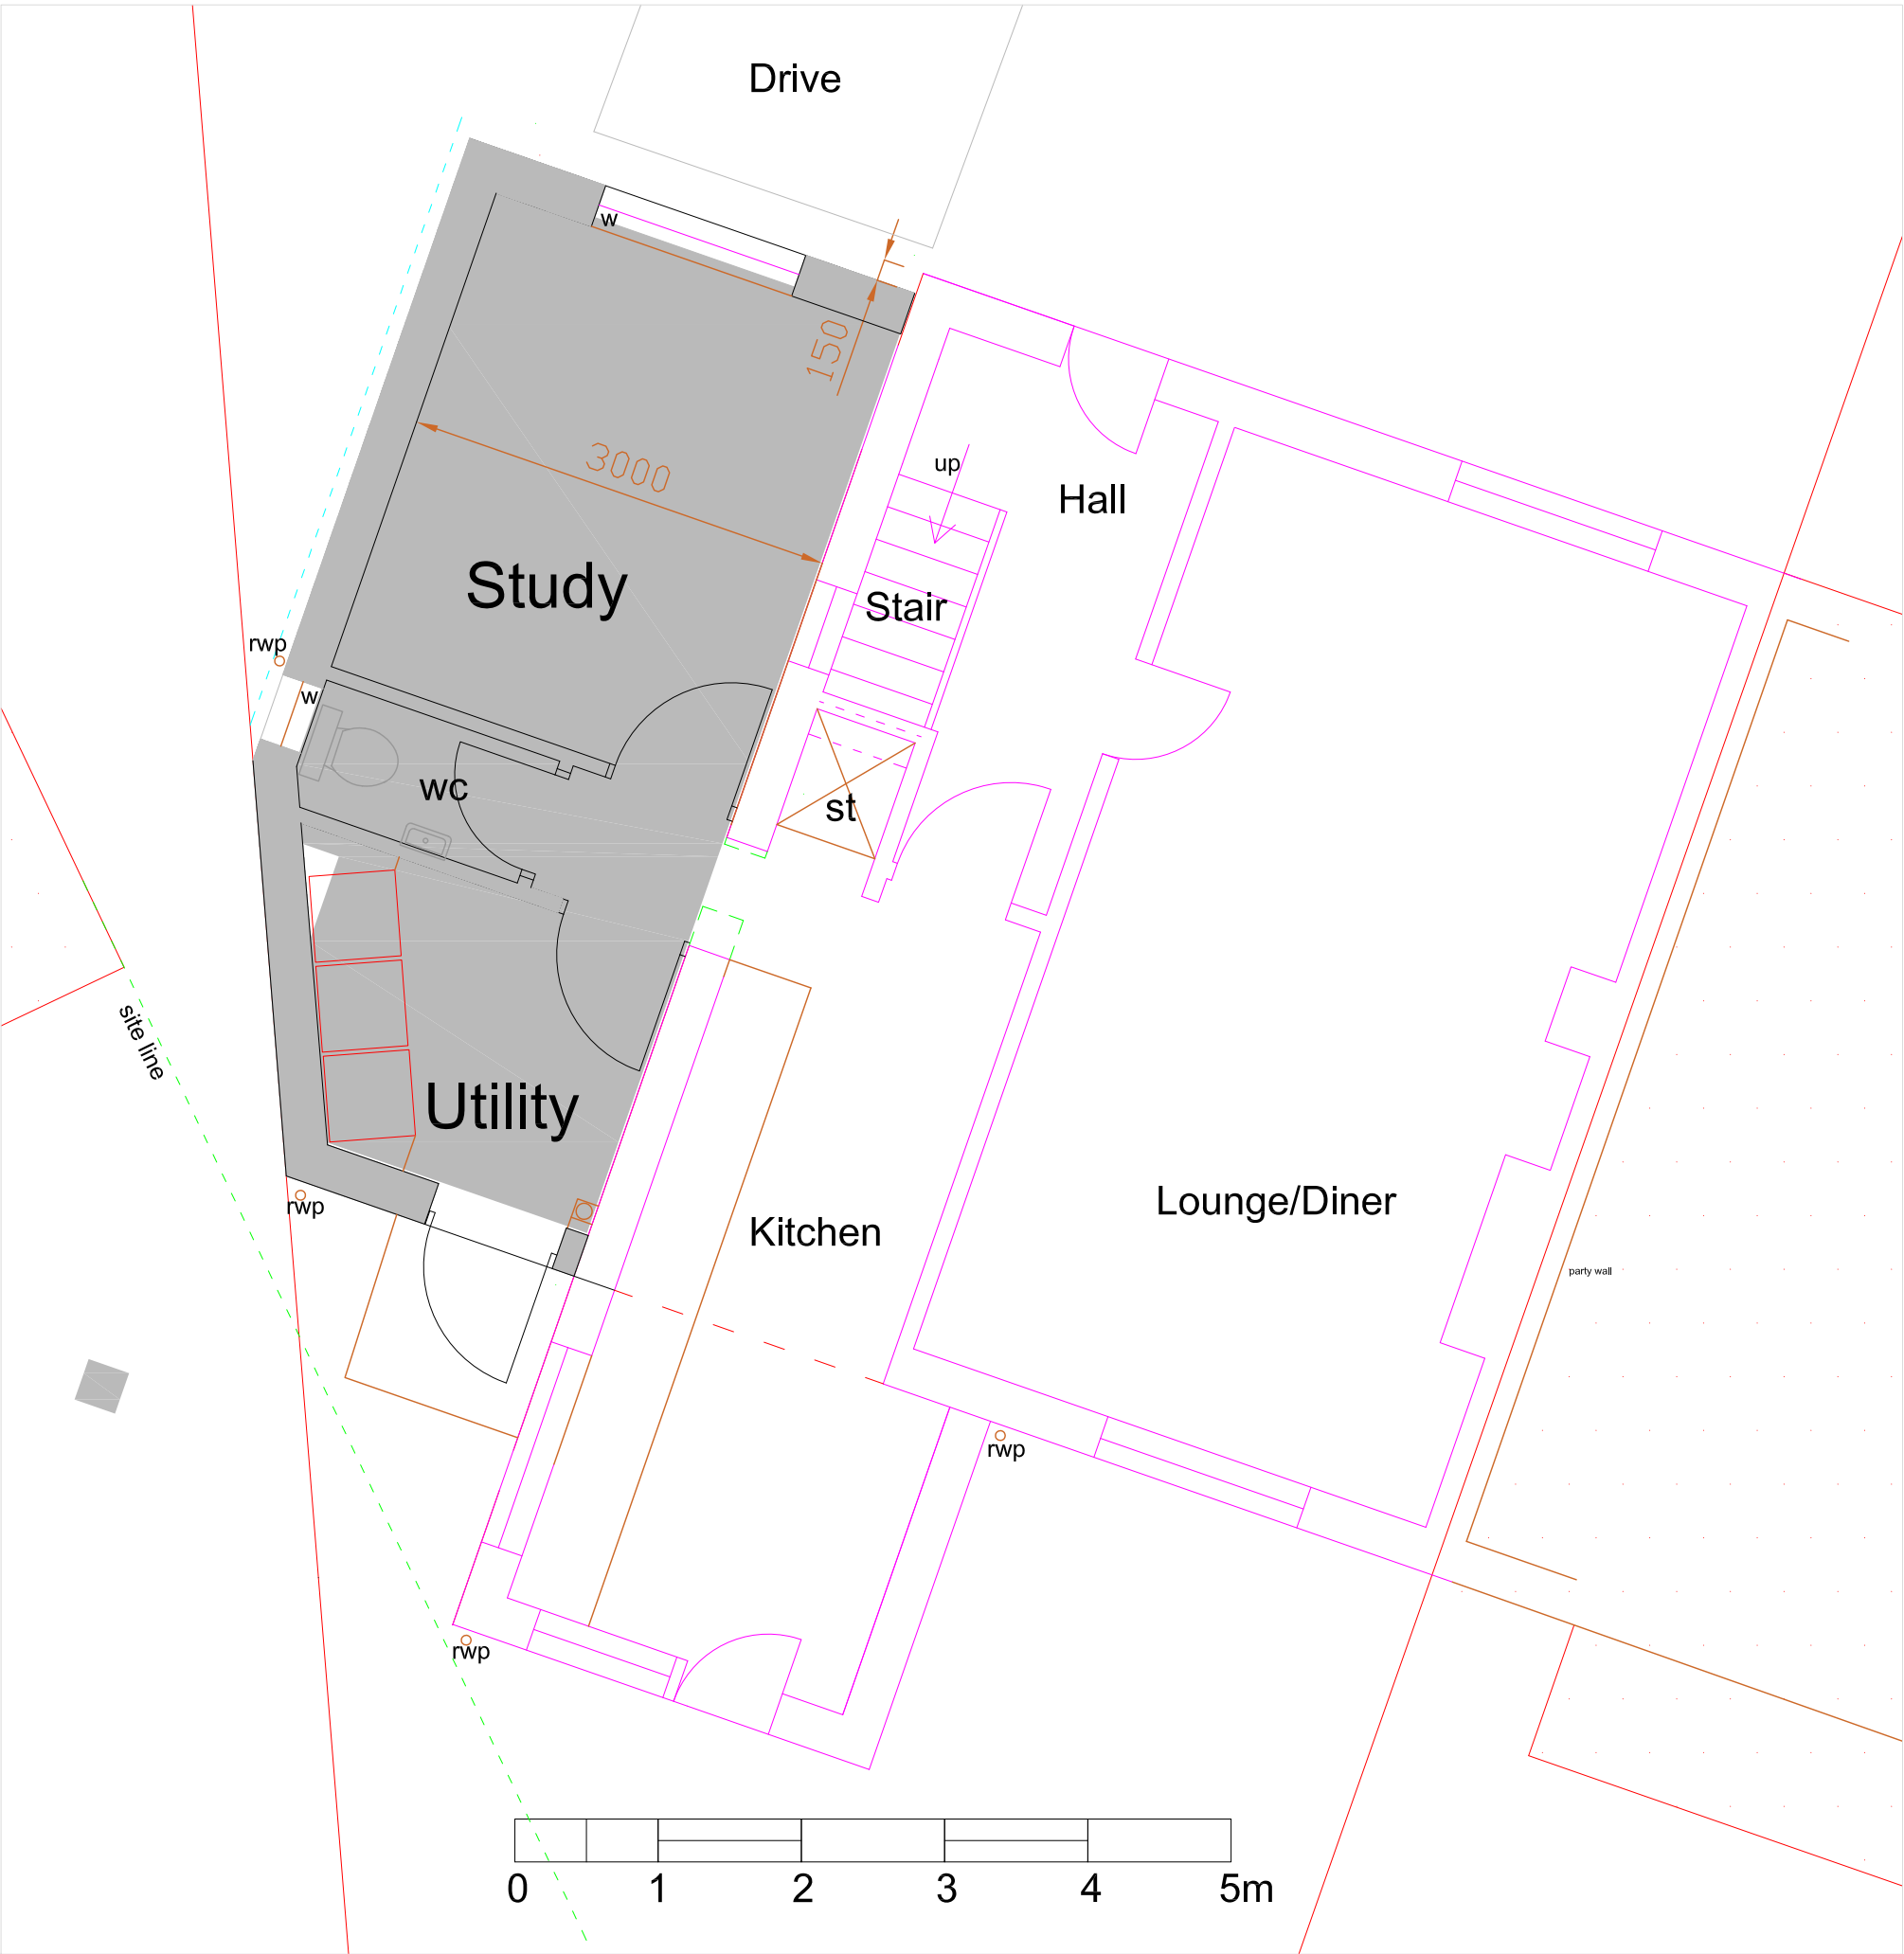


Ground Floor Plan



First Floor Plan



North East Elevation scale 1:100

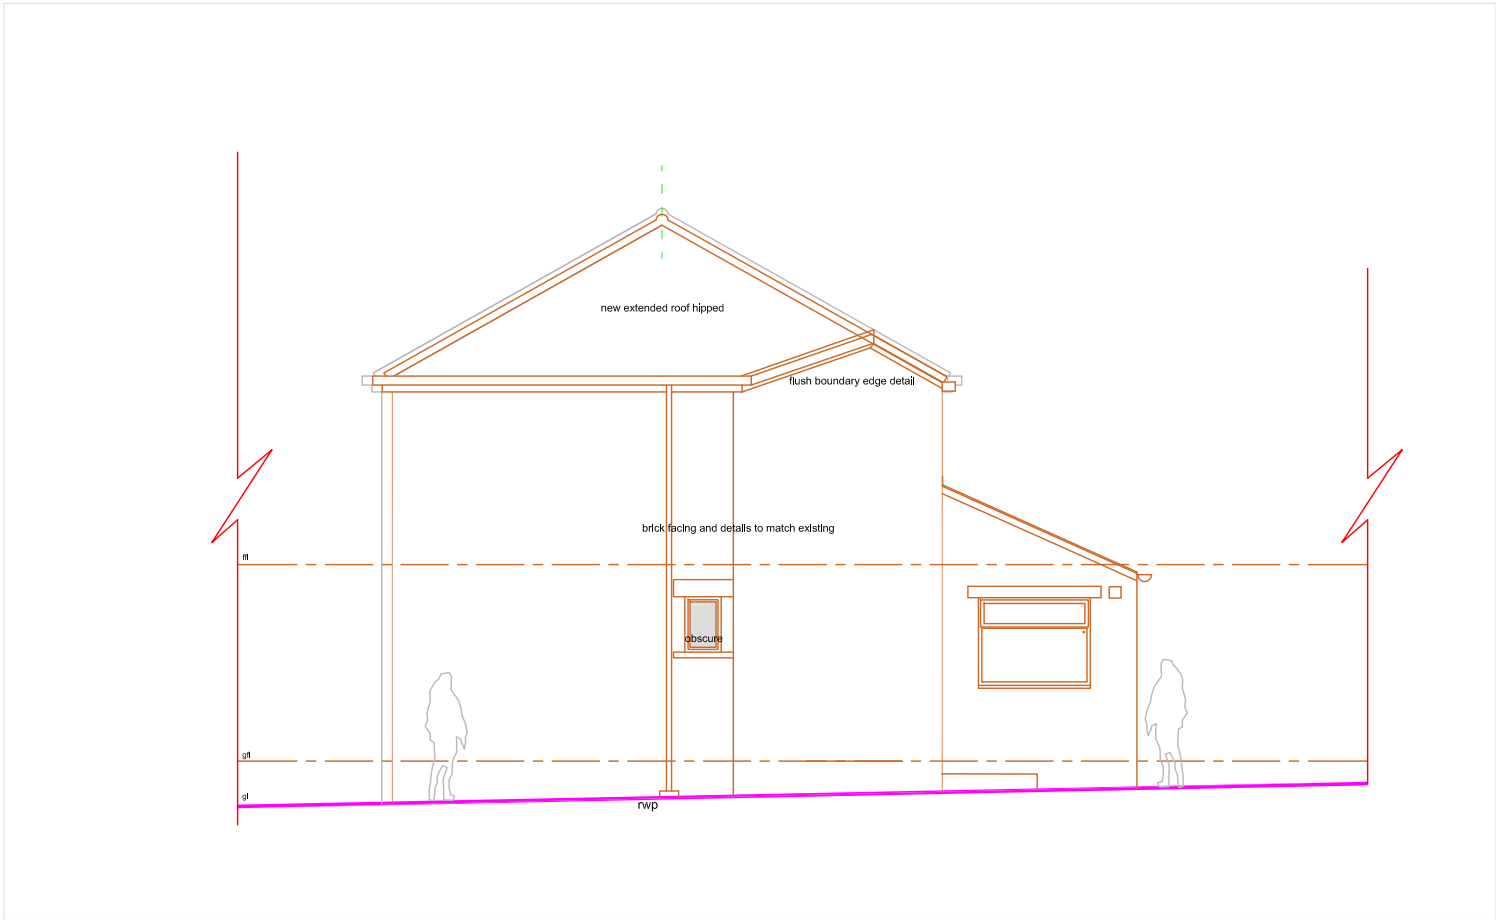

North West Elevation scale 1:100



South West Elevation scale 1:100

## Proposed Details

scale 1:50

### Notes:

Copyright Reserved. This drawing must only be used for the Client and location specified in the title block. It may not be copied by any third party without prior written consent from Walker Associates Architects LLP

This drawing is only for the purposes described below and must not be used for any other purpose.

Do not scale from this drawing. All dimensions are in millimeters unless otherwise stated and should be considered as guides subject to on-site confirmations.

Prior to any work on site Walker Associates Architects LLP must be contacted to check the validity of the drawing.

| Rev | Date  | Amendment             | By  |
|-----|-------|-----------------------|-----|
| B   | 18.06 | Study/Bed window omit | mlw |
| A   | 18.05 | Adjusted layout       | mlw |

### PLANNING 01

Client:  
Amanda Wills

Job:  
Alterations at 35 Park Avenue, Penistone

Drawing Title:  
Proposed Details

Drawing No:  
WAA 053 / P01 / 201 / Rev B

Scale:  
1:50 + 1:100 @ A1

Date:  
Mar 2018

Drawn By:  
mlw



5 New Hagg,  
Oldfield Road,  
Honley, Holmfirth,  
Huddersfield,  
West Yorkshire,  
HD9 6RN

Tel: 01484 303800  
Email: enquiries@waarchitects.info  
Web:  
www.walkerassociates-architects .com