


- NOTES:
1. Do not scale this drawing to ascertain dimensions. In all cases figured dimensions to be followed. All dimensions to be checked on site before work commences
 2. © This drawing is the copyright of Llana Design Services Limited and may not be reproduced in part or in whole without prior written permission.

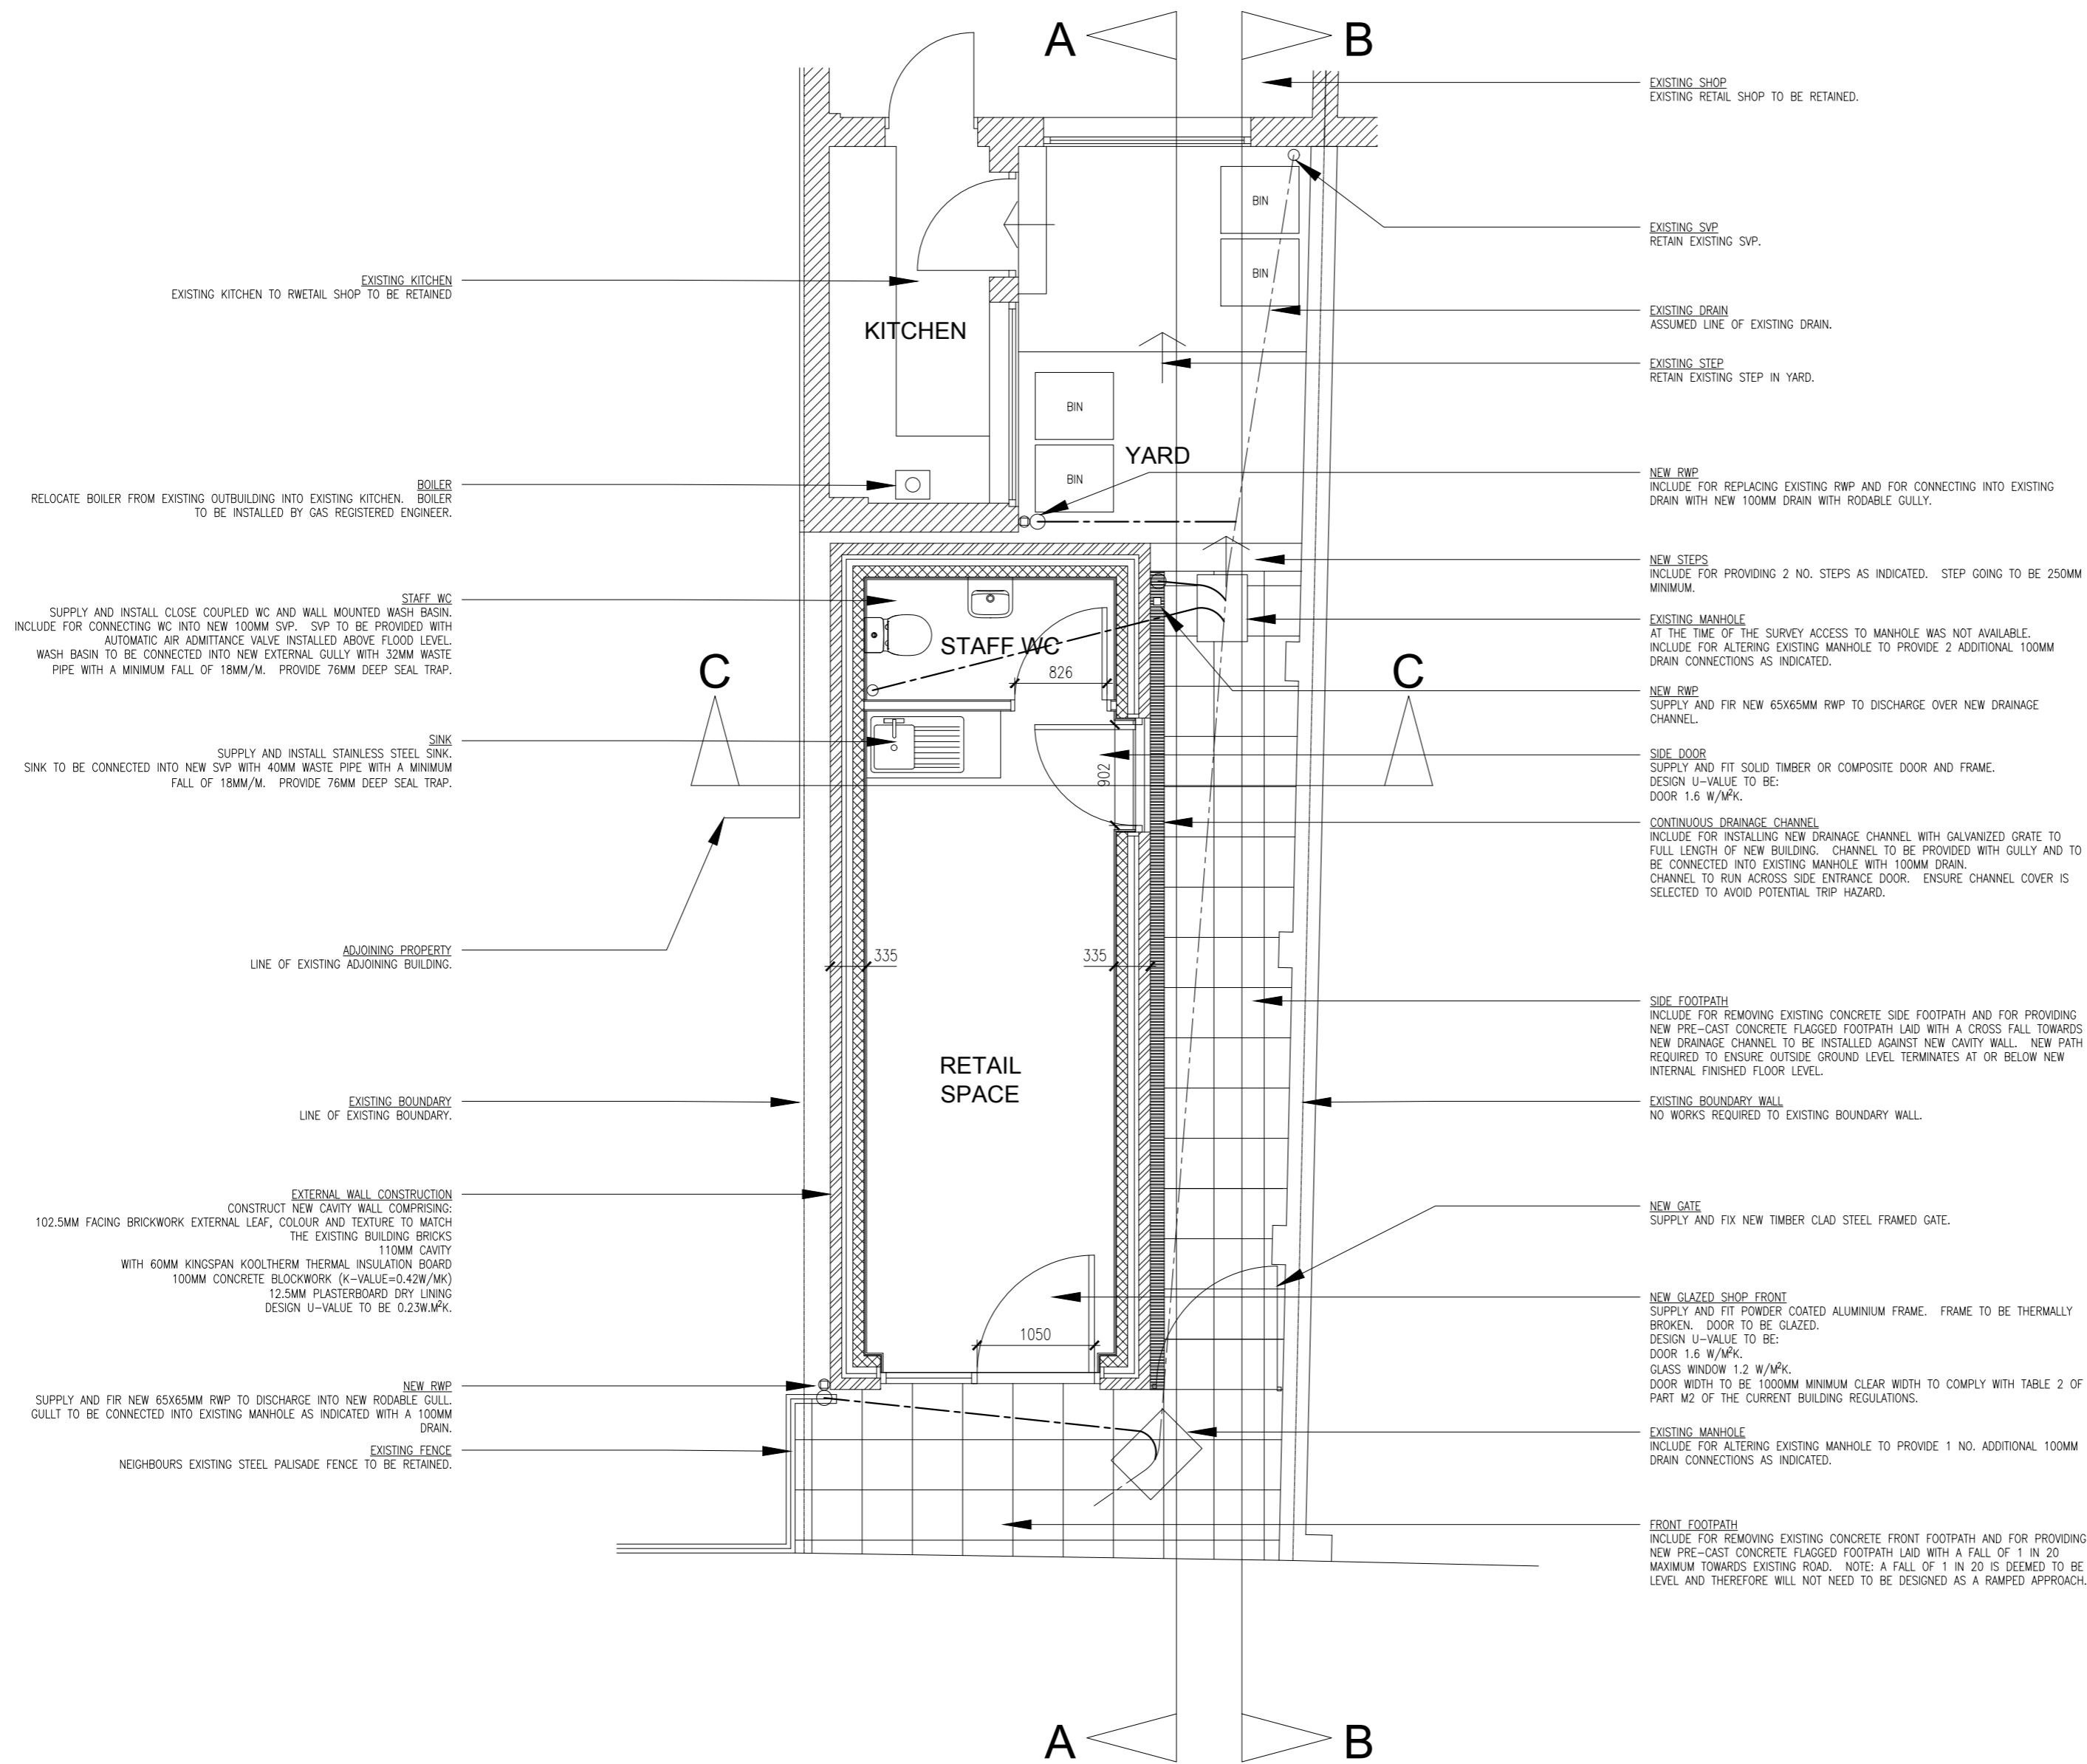

GROUND FLOOR PLAN



SCALE

Rev.	Date	Description	Drawn	Approved



LLANA DESIGN SERVICES LIMITED
 16 HEYBECK LANE Tel: +44 1924 440736
 DEWSBURY
 WF12 7QY

Client: J WALLIS

Project: 107 HOUGHTON ROAD, THURNSCOE
 ADDITIONAL RETAIL UNIT

Drawing: GROUND FLOOR PLAN AS PROPOSED

Scale: 1:50 @ A2	Drawn by: GT
Date: 16.01.25	Checked by: CT
Drawing no.: L0199/20:01	Revision: -