




FRONT ELEVATION
AS PROPOSED




REAR ELEVATION
AS PROPOSED

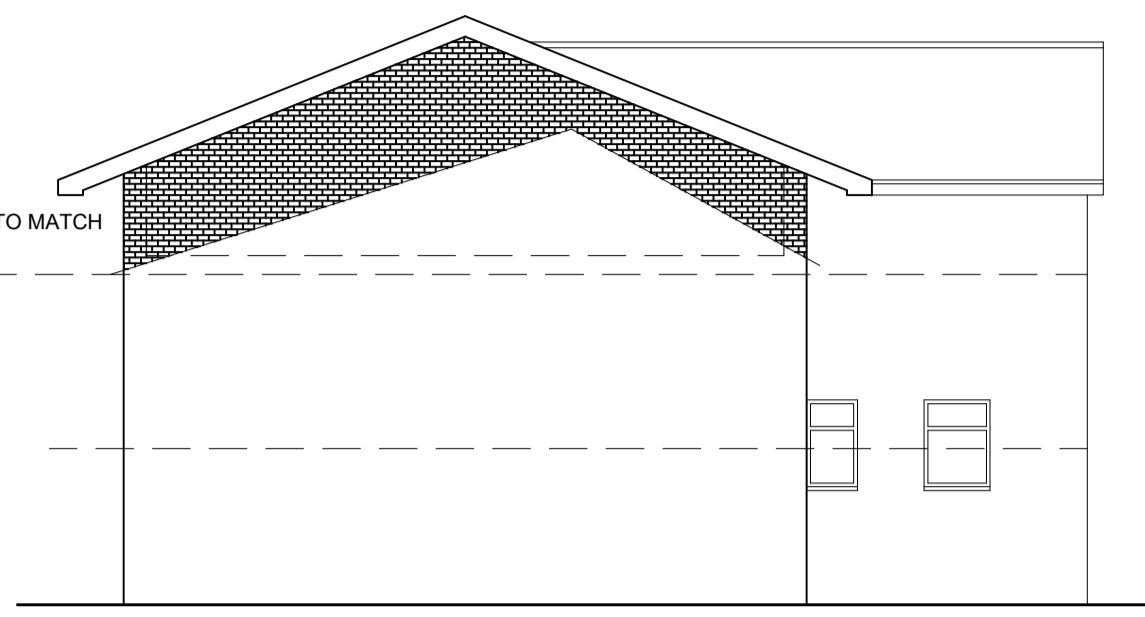


SIDE ELEVATION
AS PROPOSED




SIDE ELEVATION
AS PROPOSED

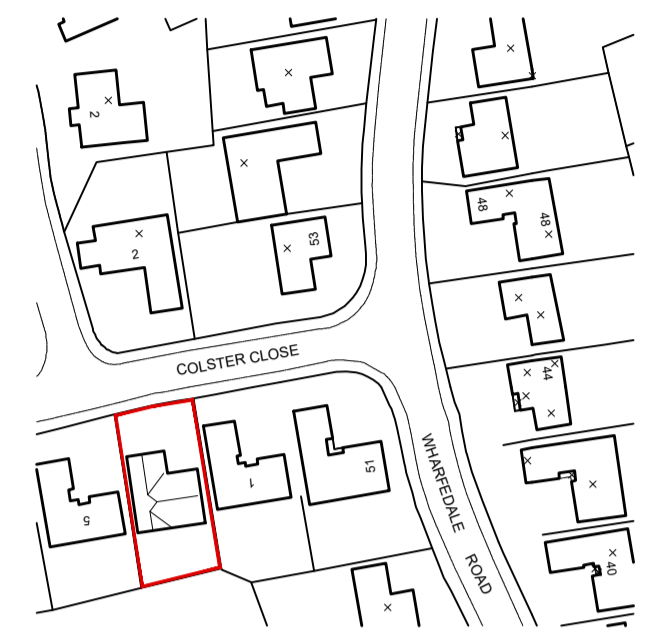


LOCATION PLAN
SCALE 1:1250

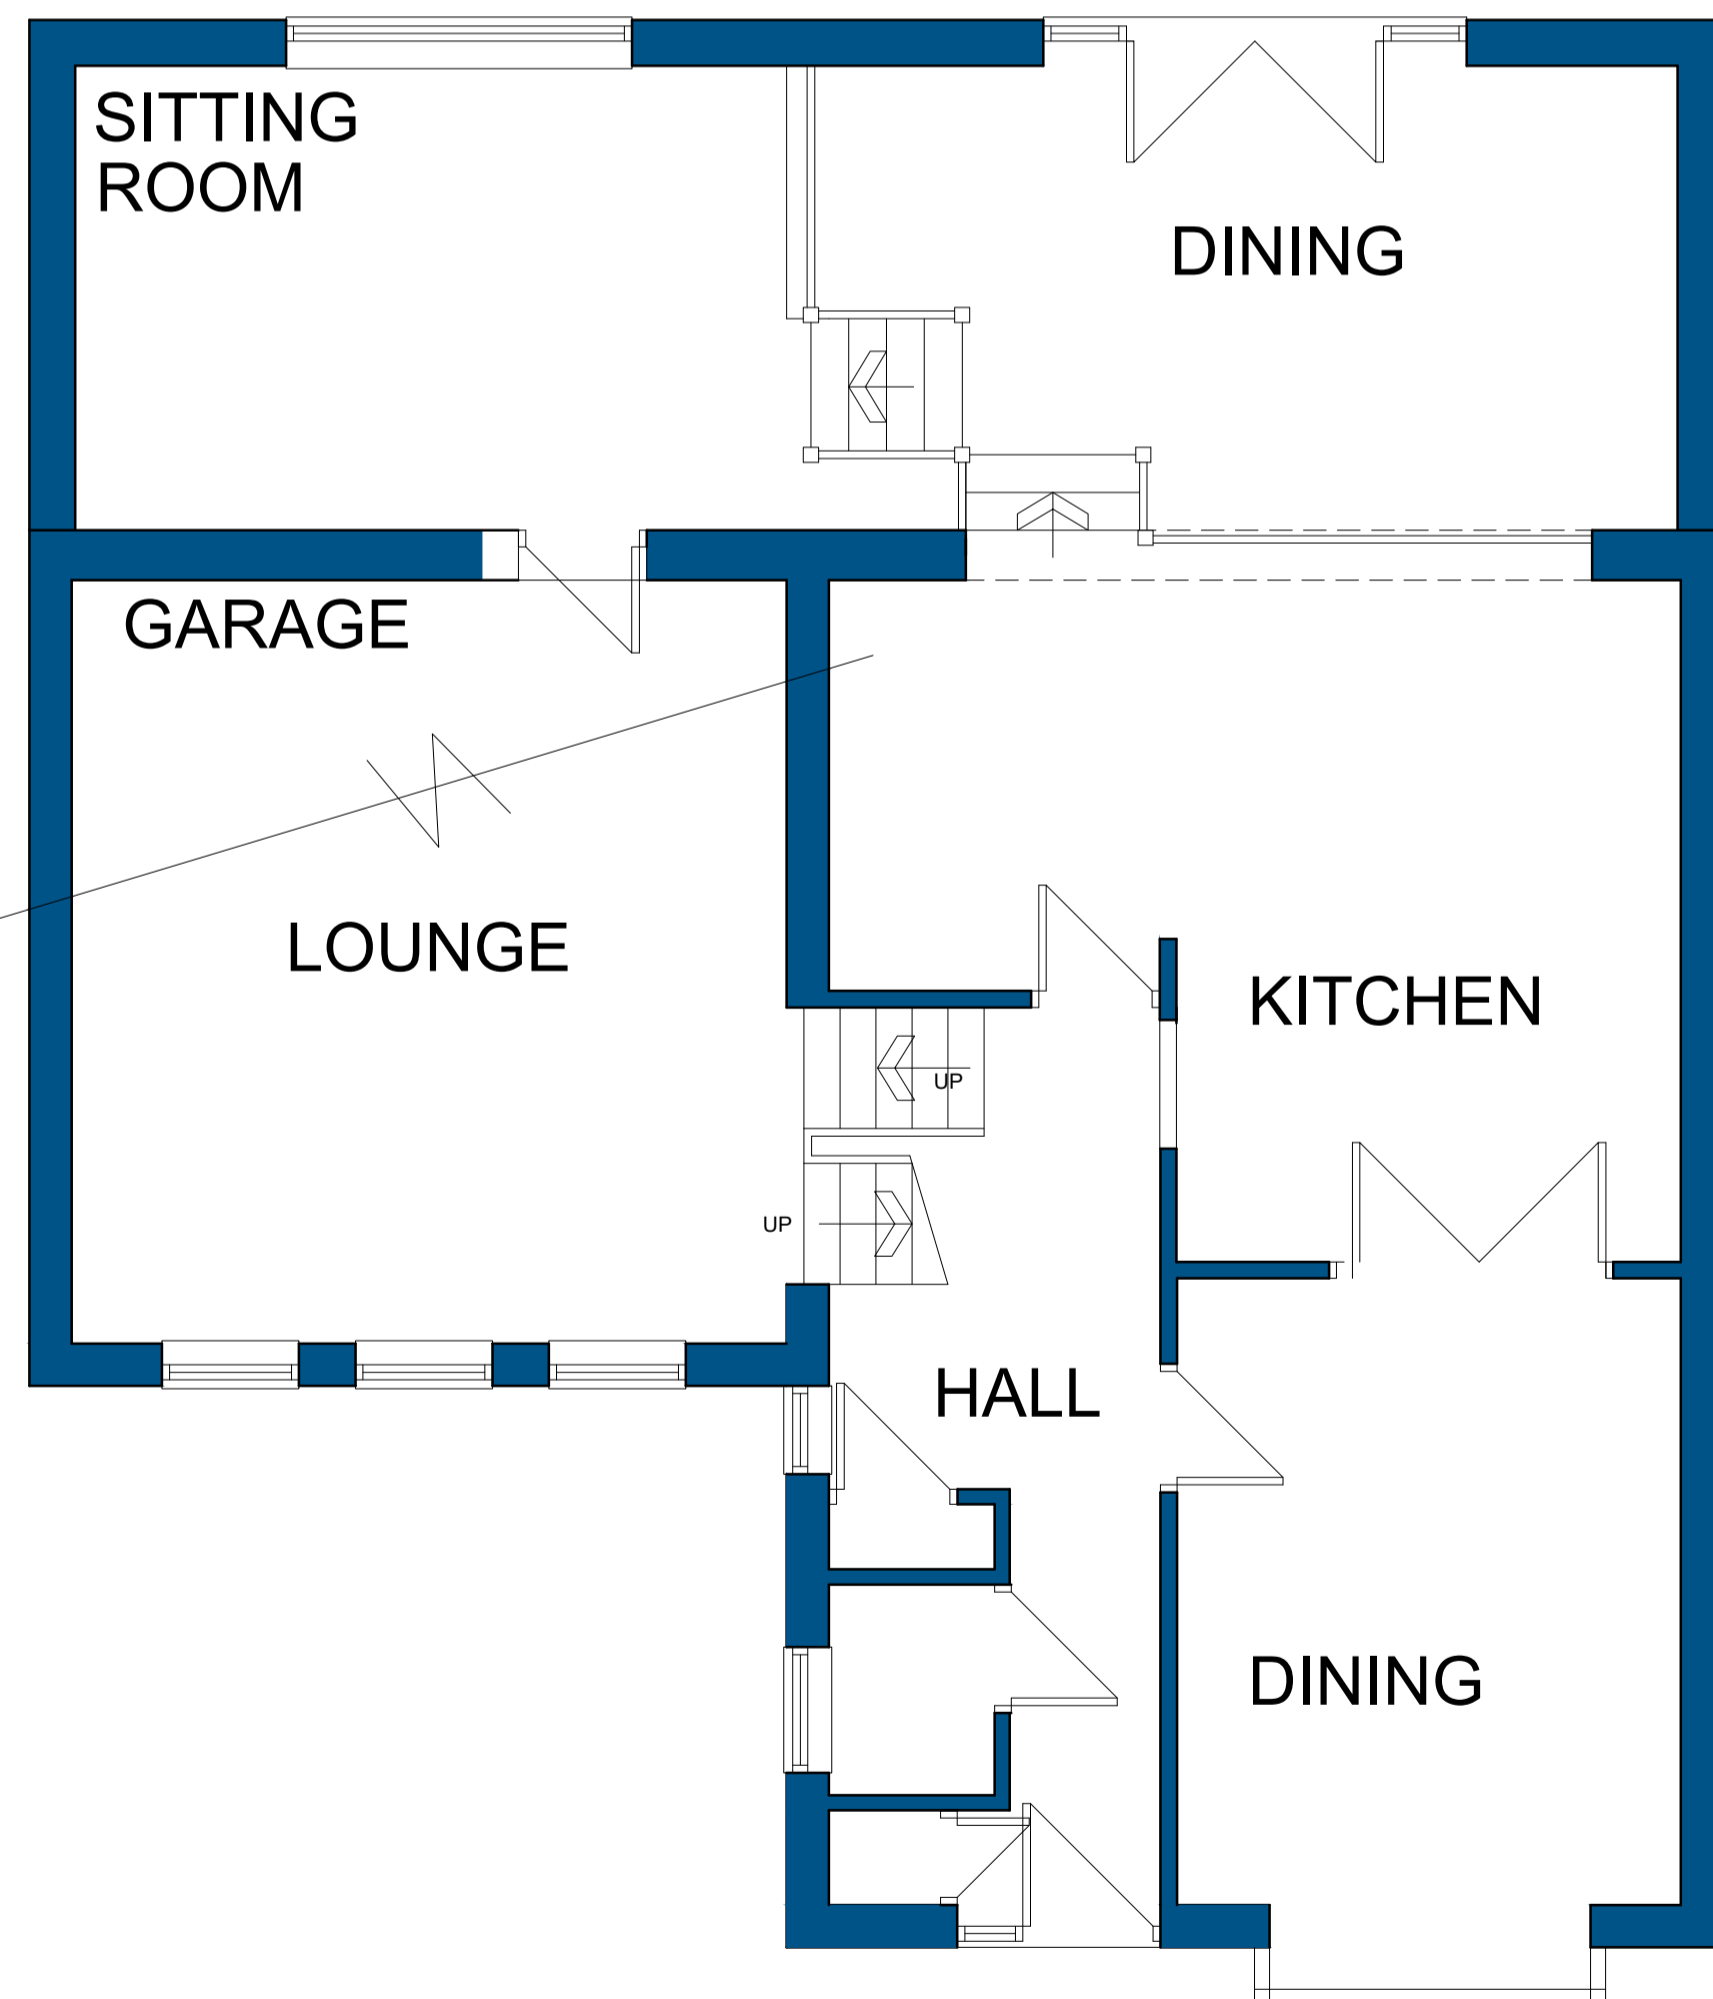

GROUND FLOOR PLAN
AS PROPOSED

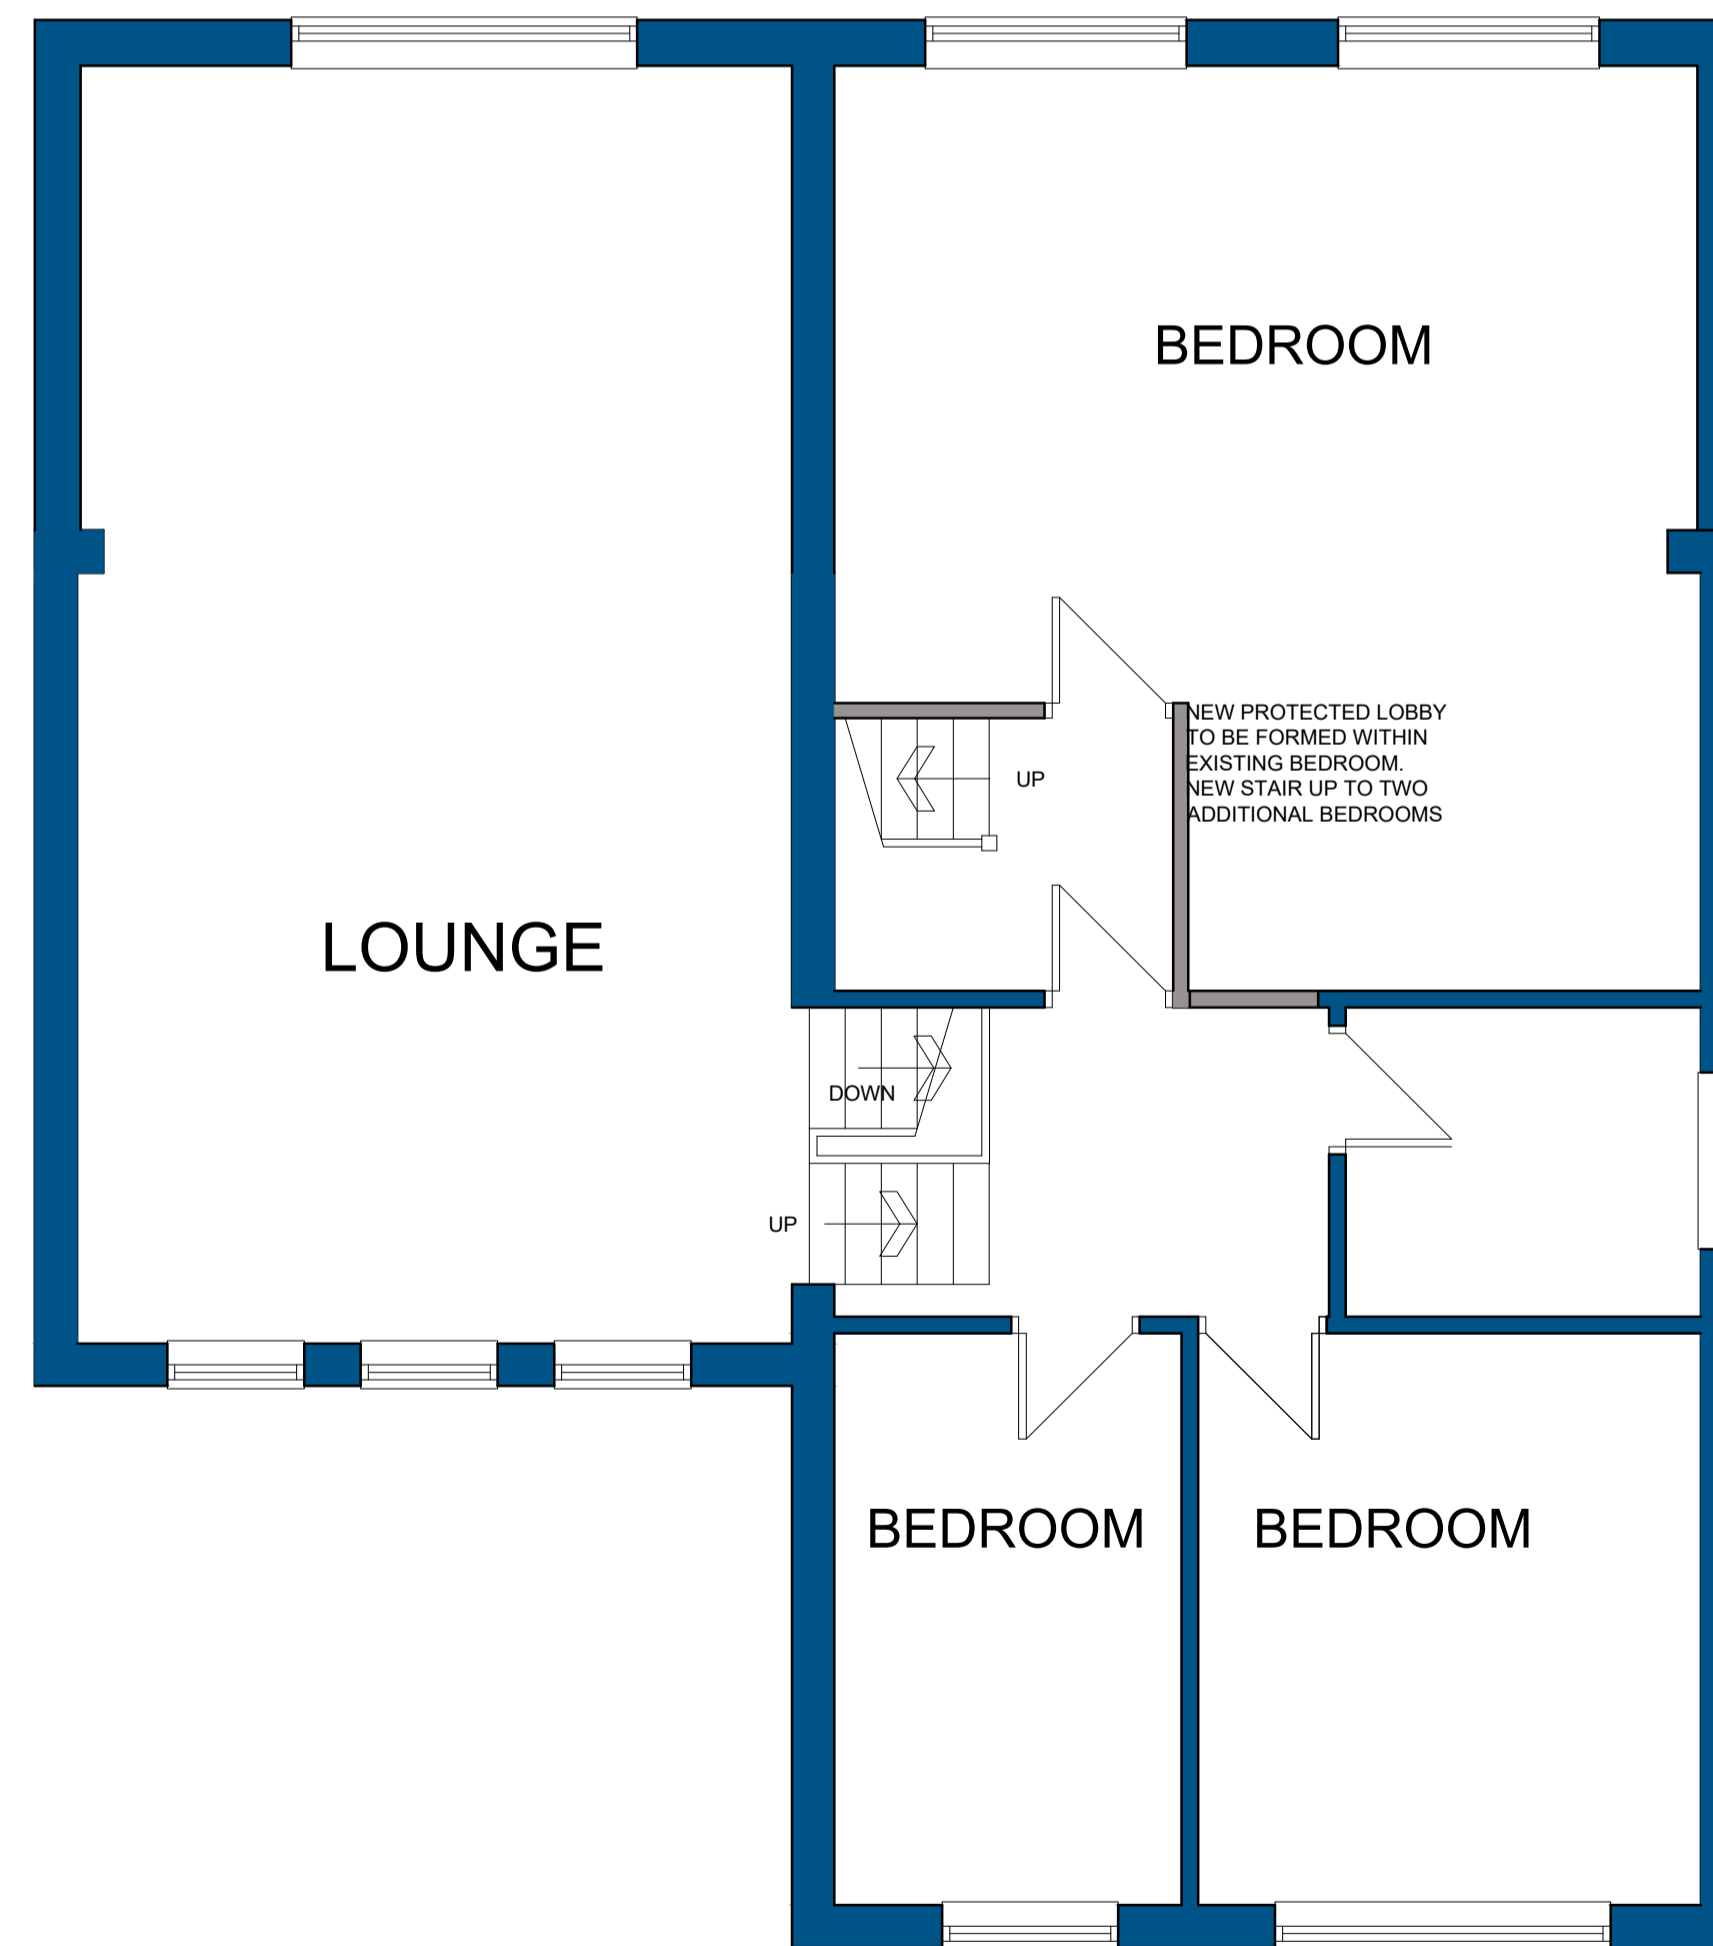

FIRST FLOOR PLAN
AS PROPOSED

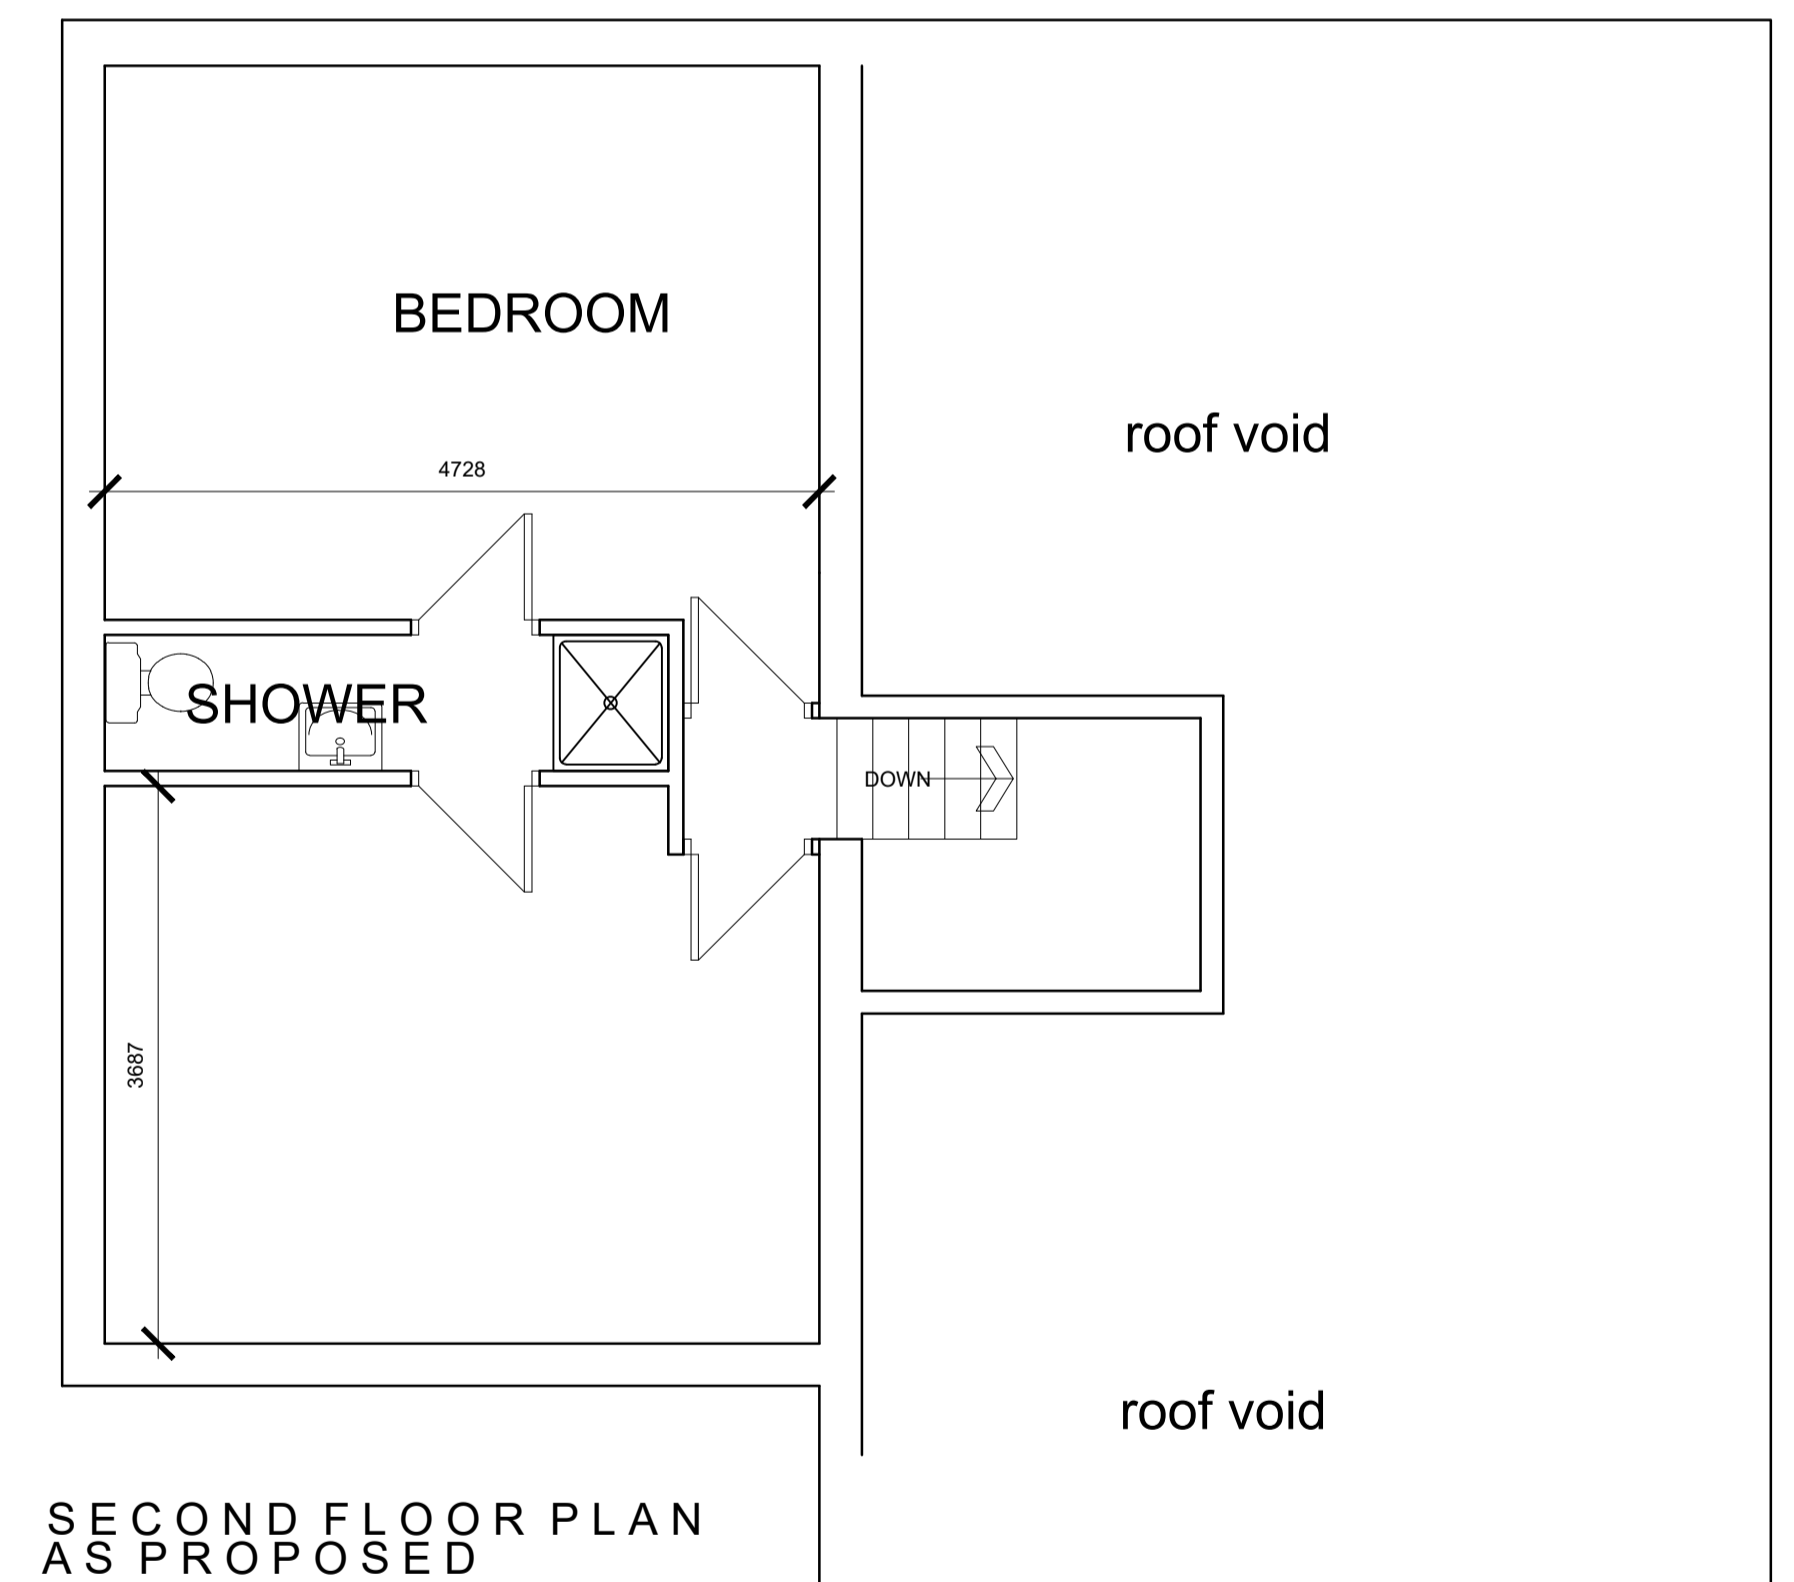

SECOND FLOOR PLAN
AS PROPOSED

		OFFICE ONE, 34 VICTORIA ROAD, BARNSELY, S70 2BU		Phone: 01226 208482	
ARCHITECTURAL SERVICES		Client: MR & MRS MARK BRAZIER		Email: info@whiteaguspartnership.co.uk Web: www.whiteaguspartnership.co.uk	
Project: PROPOSED EXTENSION AT 3 COLSTER CLOSE BARNSELY S75 2LR		Date: OCT 2020		Scale: 1:50 & 1:100 @ A1	
Drawing Title: PLANS AND ELEVATIONS		Ref. No. 20-136		Dwg. No. 02	
Date 12-10-20 16-10-20 08-01-21		Suffix A B D		Description REVISED TO CLIENTS REQUIREMENTS REVISED TO CLIENTS REQUIREMENTS UPDATED	
Date 		Suffix 		Description 	