


NOTE: ALL DIMENSIONS SHOWN
ARE PROVISIONAL DIMENSIONS
ONLY & SHOULD NOT BE READ AS
EXACT MEASUREMENTS.
THESE MAY NEED TO BE ALTERED
DUE TO SITE CONSTRAINTS/
INSPECTION
THE DRAWINGS AND DESIGN ARE
THE COPYRIGHT OF YCP LTD &
SHOULD NOT BE RE-PRODUCED
WITHOUT PRIOR PERMISSION




SOUTH WEST ELEVATION




NORTH EAST ELEVATION

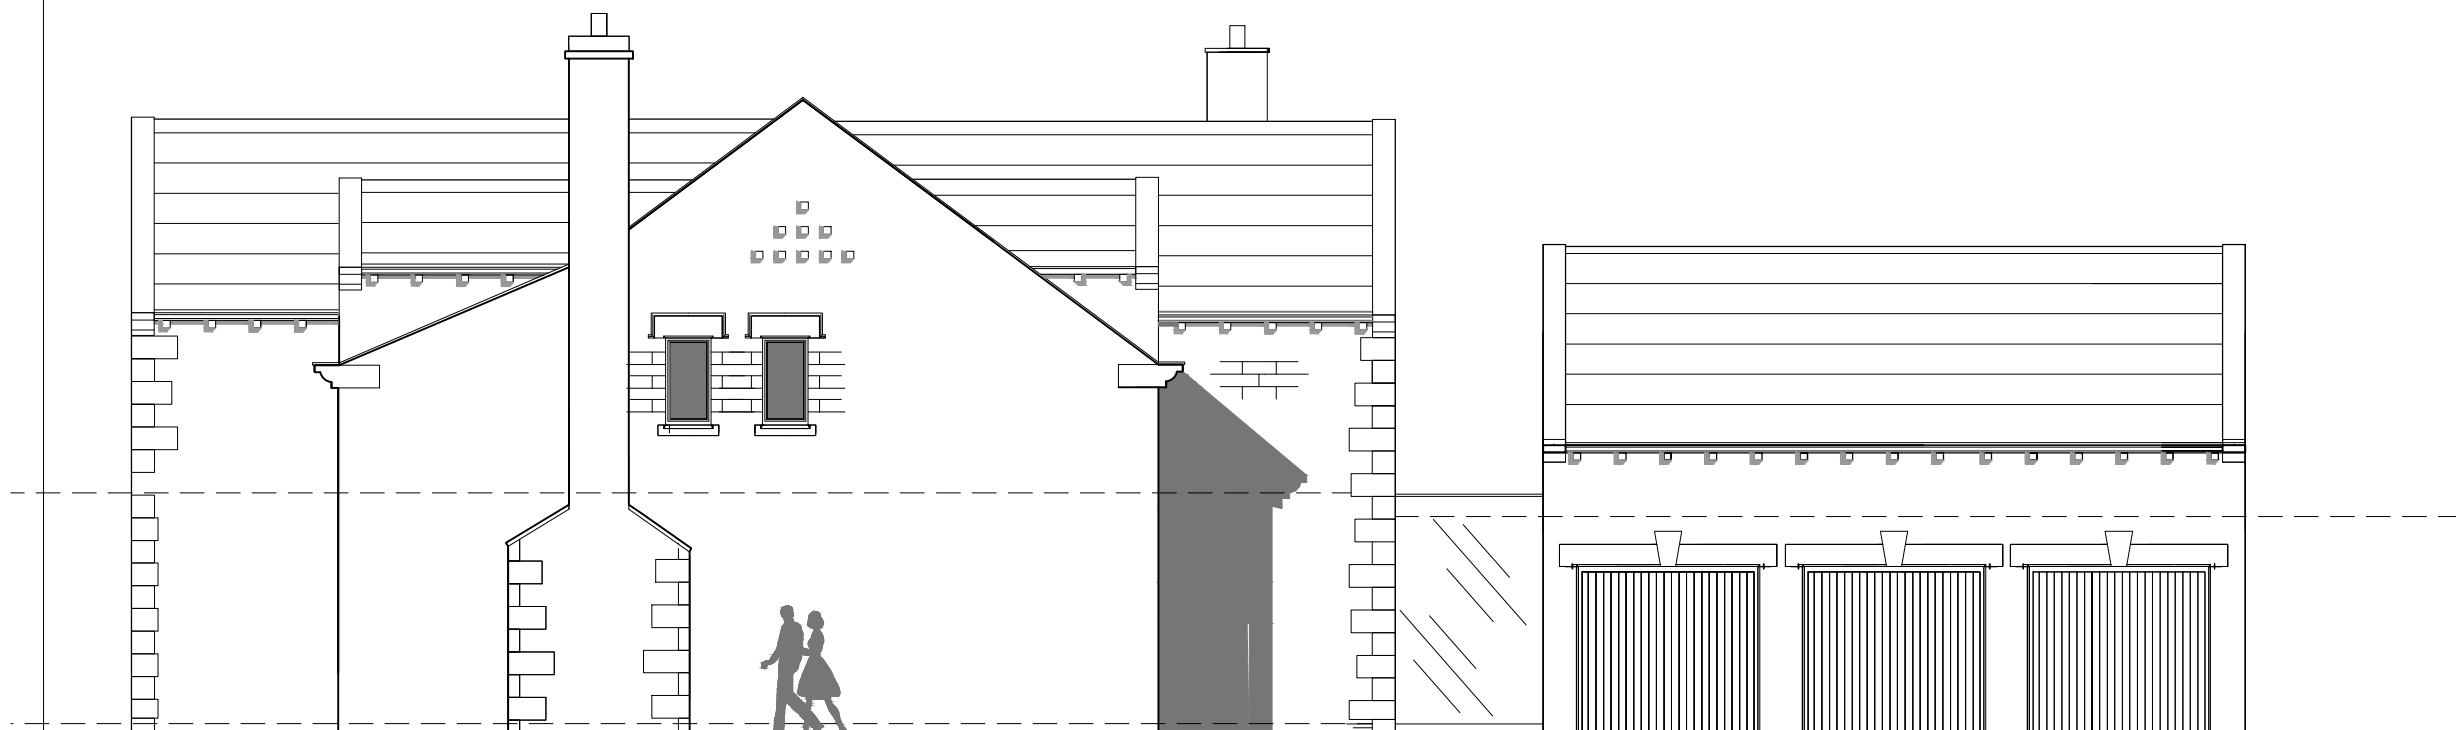


SOUTH EAST ELEVATION

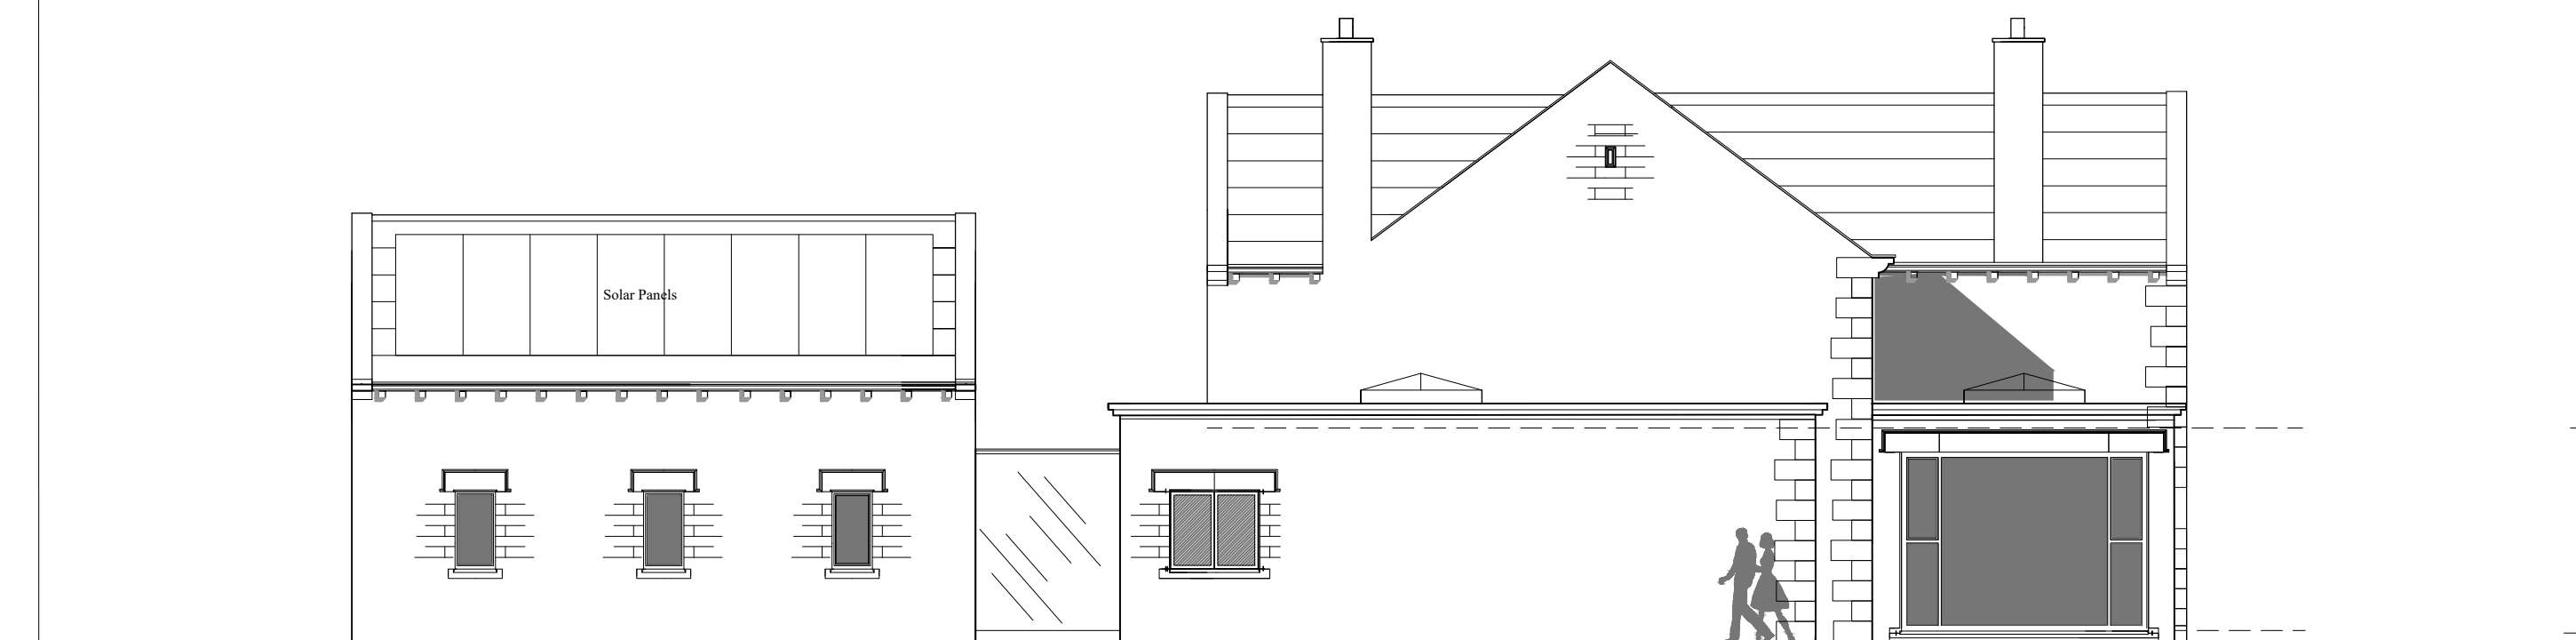


NORTH WEST ELEVATION

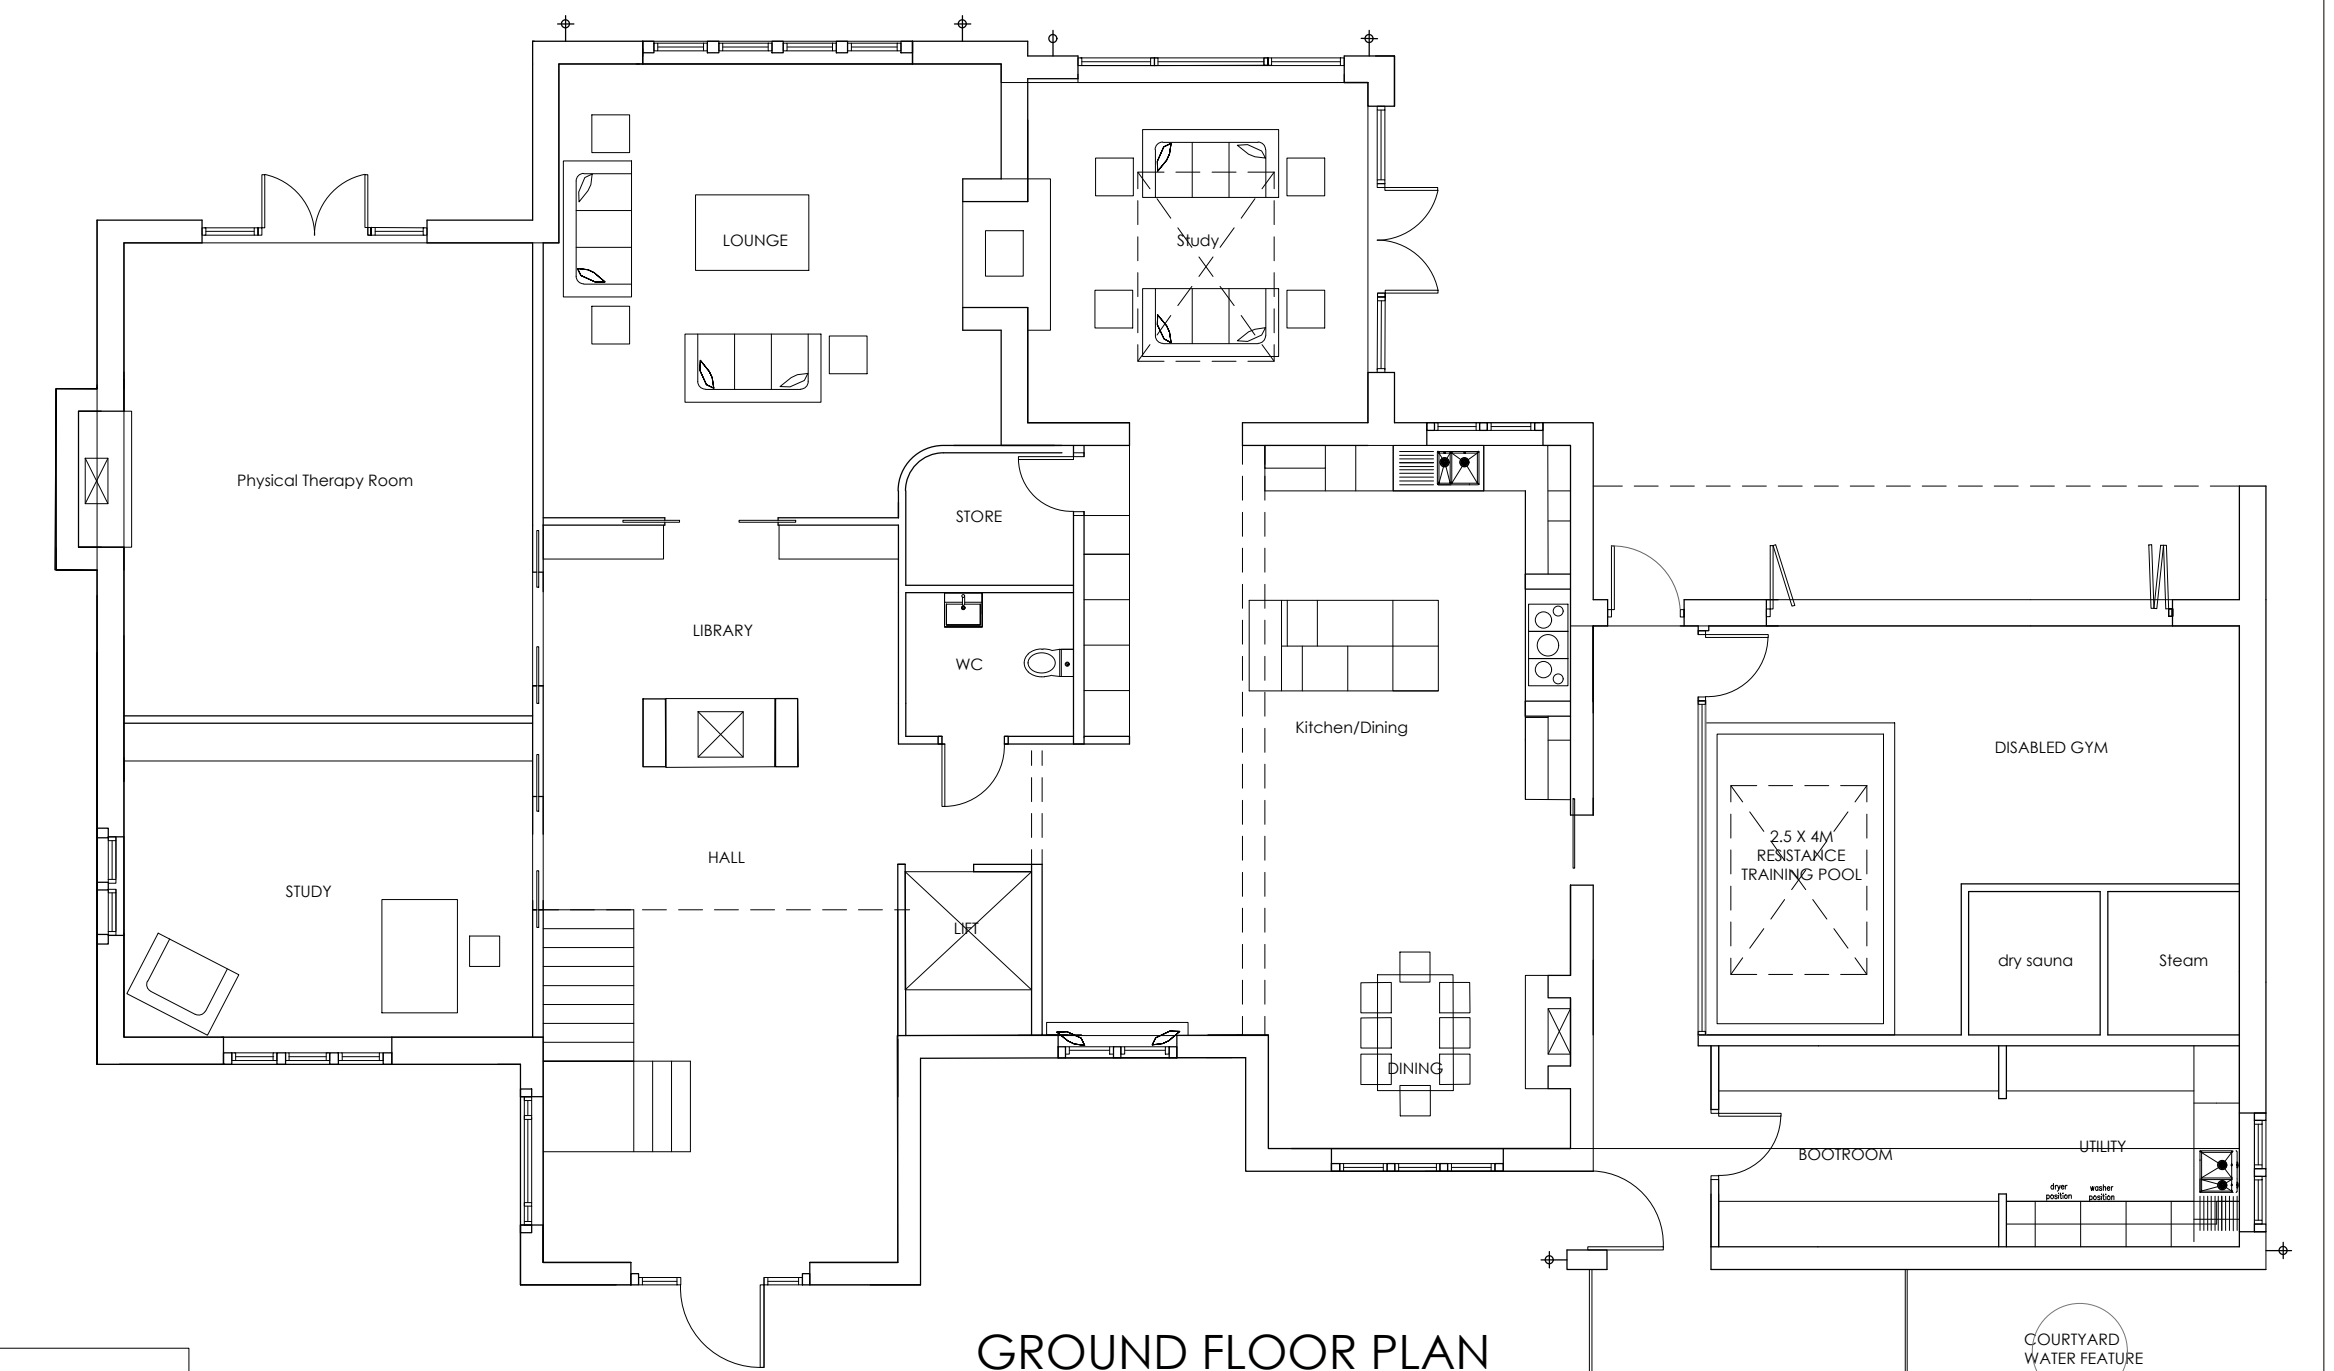

GROUND FLOOR PLAN

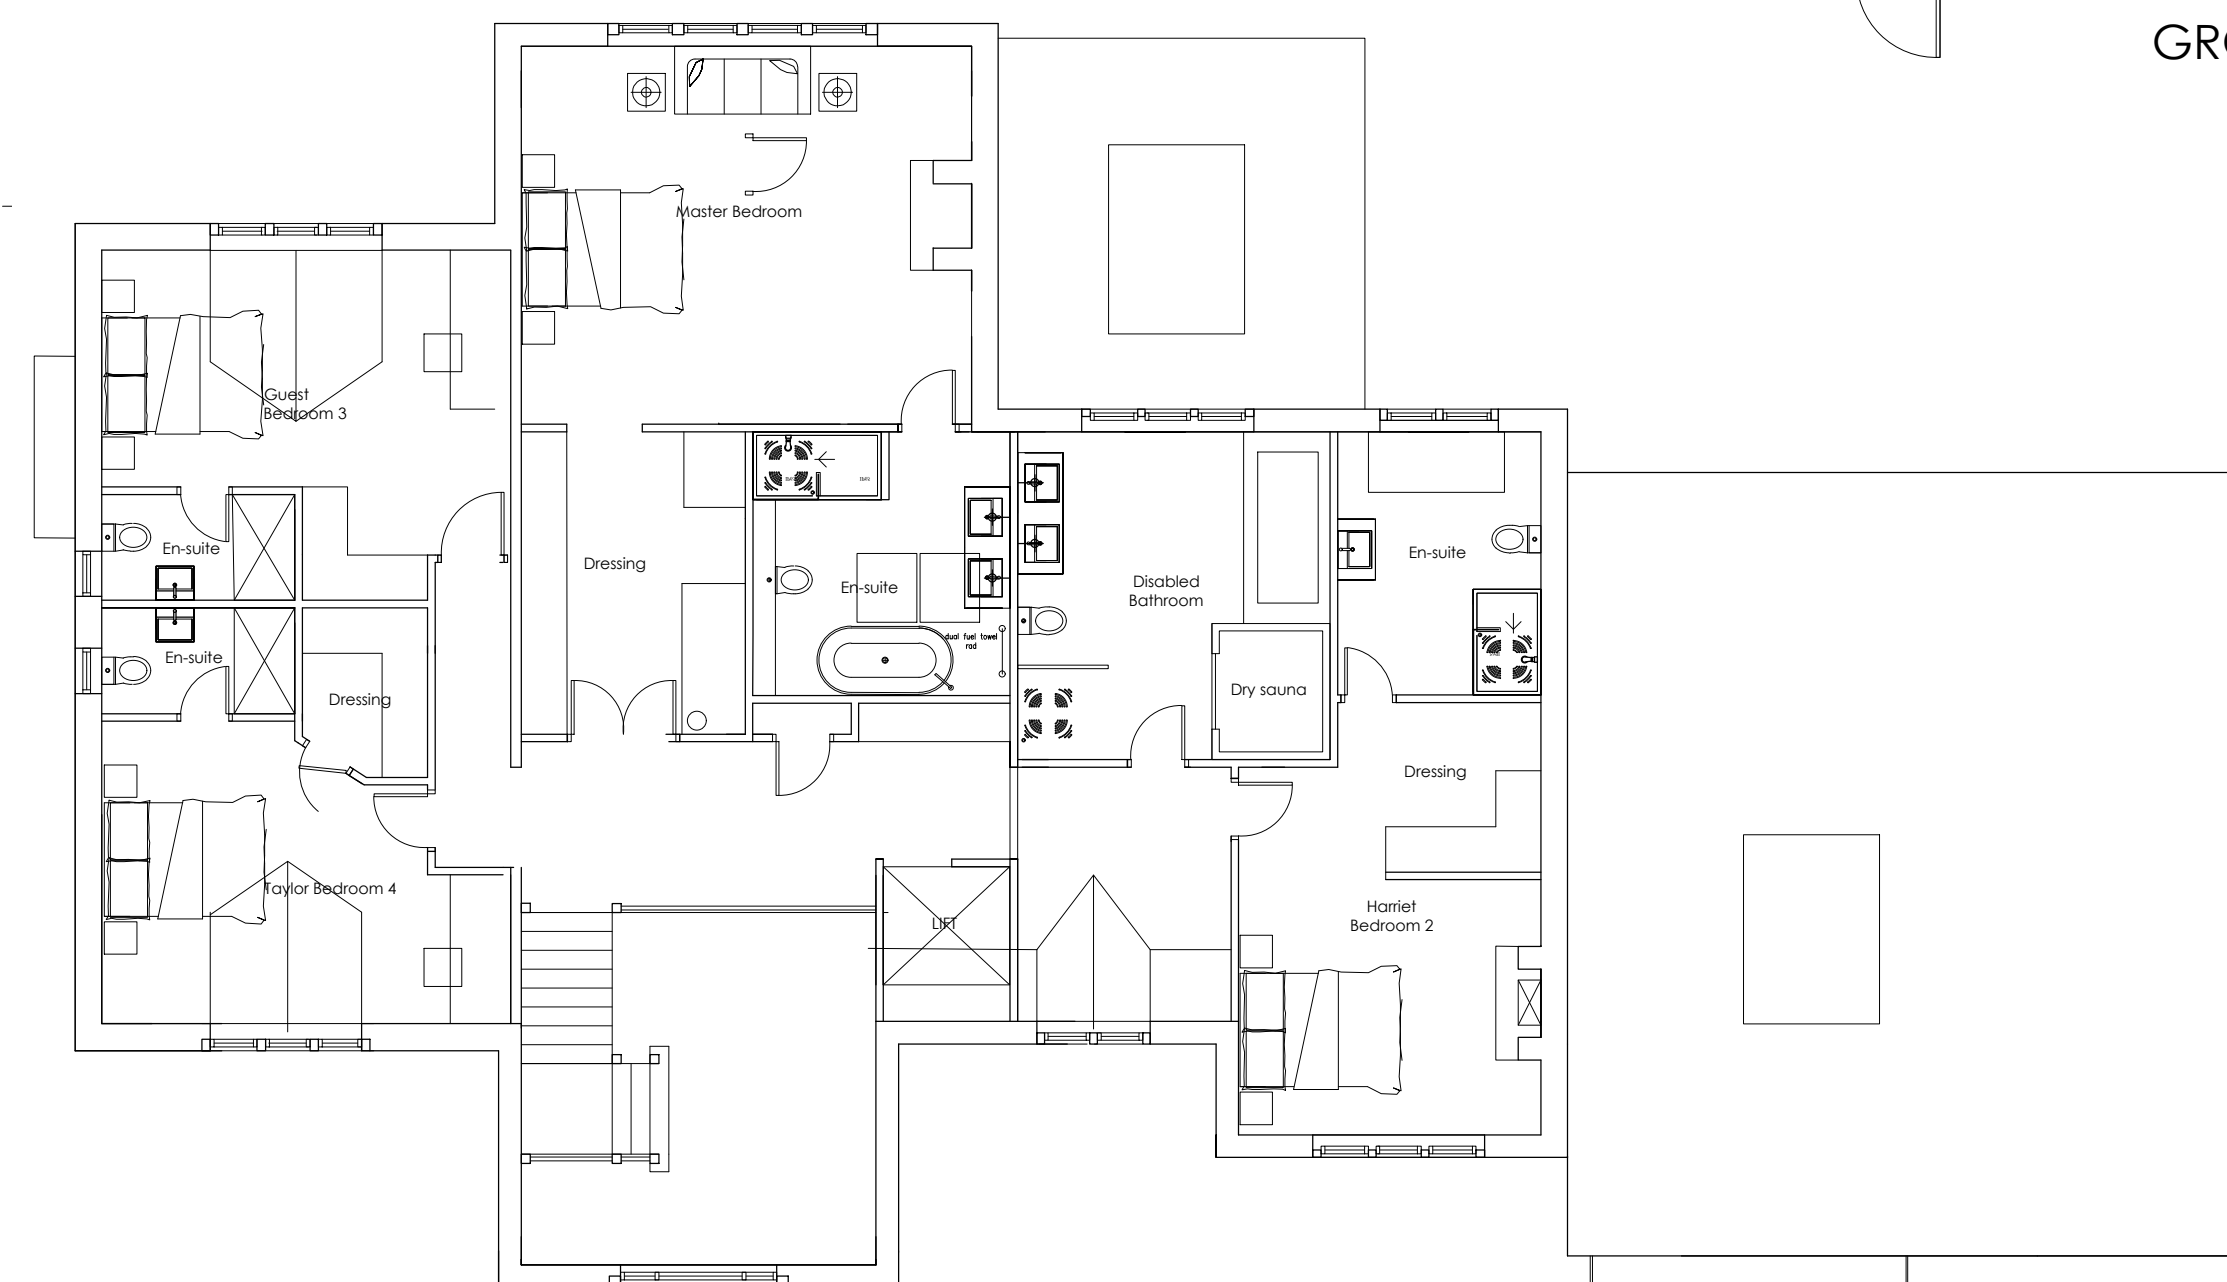

FIRST FLOOR PLAN

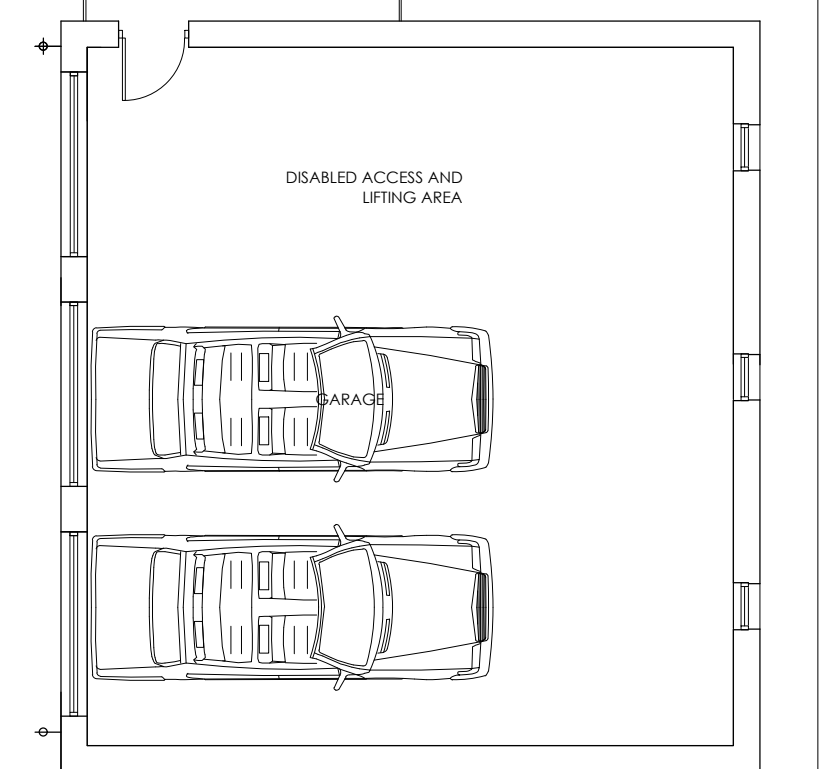

DRAWING DESCRIPTION

PLOT 5 PROPOSED FLOOR PLANS AND ELEVATIONS

JOB TITLE

ROYD MOOR FARM, ROYD MOOR
ROAD THURLSTONE

CLIENT

KINGSMAN HOMES

DRAWN BY		SCALE 1:100 @ A1	
DATE	MARCH 2024	DRAWING NO.	REVISION
CHECKED		2036- 00-05	F



L'Arche Developments (Yorkshire) Ltd
3 The Studio
The Old Brickworks
HD4 6UY
mail@larchedevelopments.co.uk
Company Reg:8145564 VATReg: 541626355
Claire Parker-Hoult 07780225669 & Emma Hanks 07779276663