

47 BAN LANE
 MAPPLEWELL
 Batonsley
 Proposed Change of Use: Gymnasium & Leisure Centre, Batonsley, Walsley, W.A.

All electrical work to meet requirements of the I.E.E. Regulations shall be carried out in accordance with the I.E.E. Regulations. The contractor shall be responsible for the design and installation of all electrical work.

To be installed to a standard similar to that of the existing building. The contractor shall be responsible for the design and installation of all electrical work.


100mm concrete floor to match existing. To be installed to a standard similar to that of the existing building. The contractor shall be responsible for the design and installation of all electrical work.

150mm well laid concrete floor. To be installed to a standard similar to that of the existing building. The contractor shall be responsible for the design and installation of all electrical work.


150mm well laid concrete floor. To be installed to a standard similar to that of the existing building. The contractor shall be responsible for the design and installation of all electrical work.

400 x 150mm concrete floor. To be installed to a standard similar to that of the existing building. The contractor shall be responsible for the design and installation of all electrical work.


Proposed Side Elevation

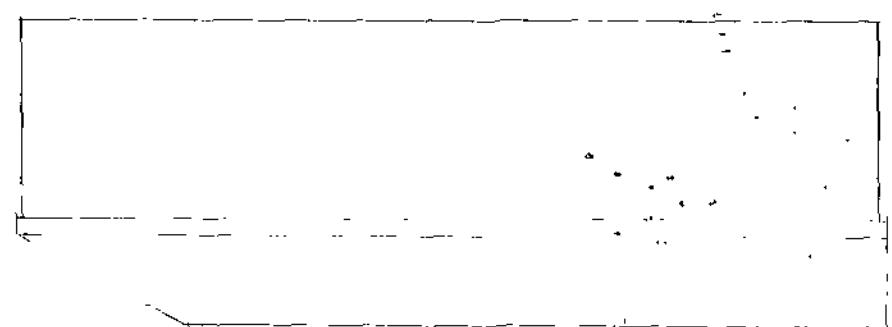

Site Plan Scale 1:100

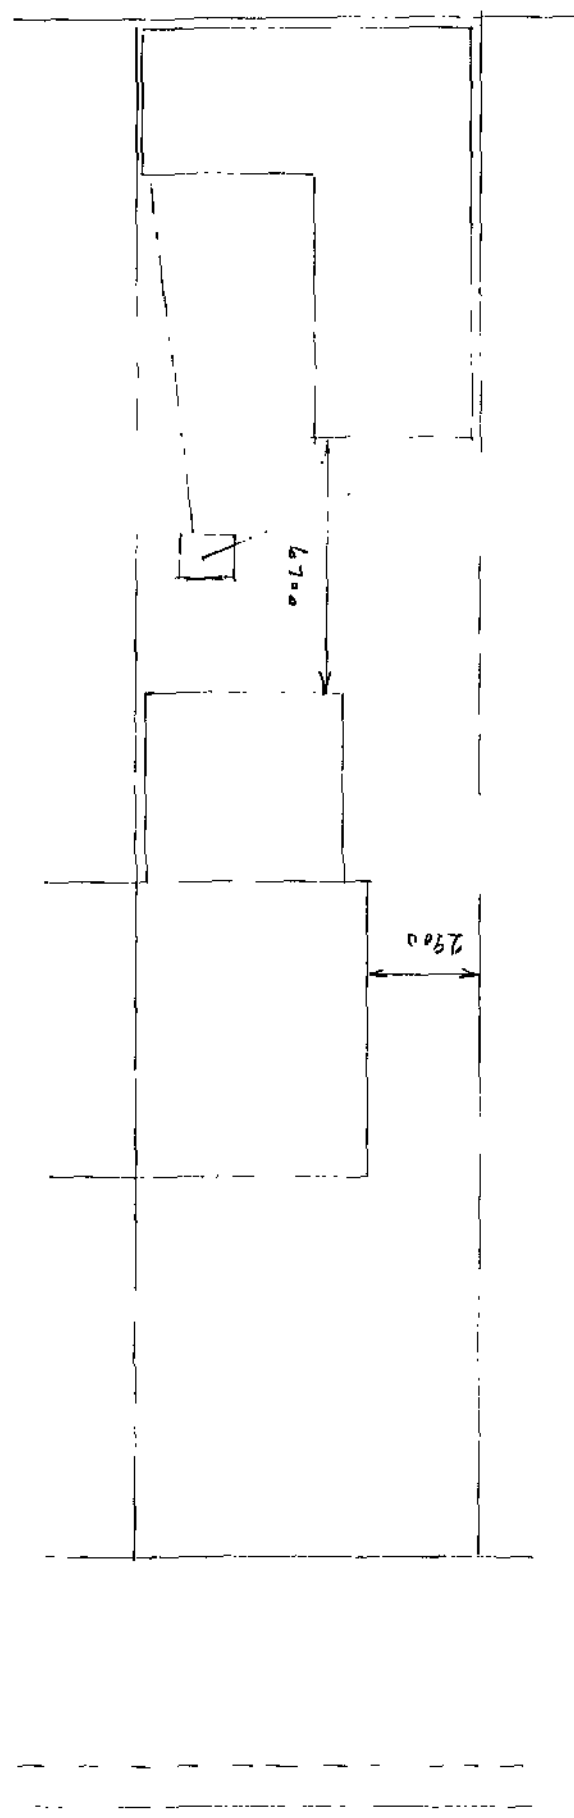


Section 'A-A' Scale 1:50

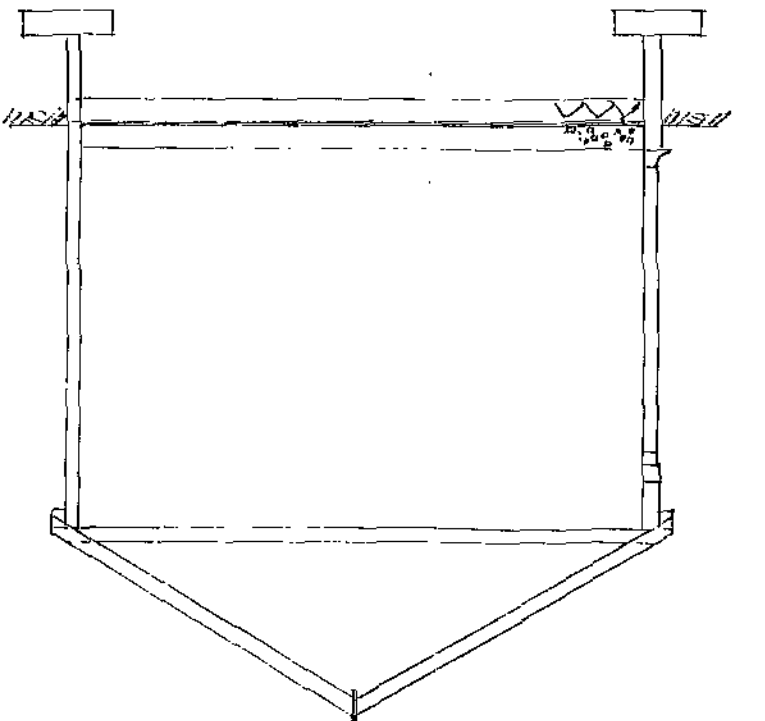



Ban Lane

Proposed Side Elevation

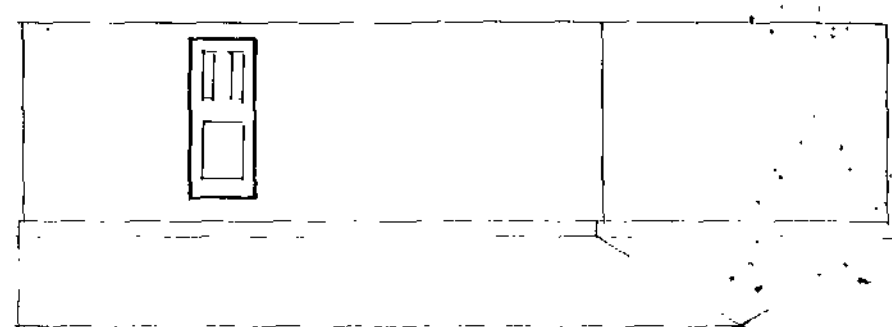

Elevations Scale 1:100

Proposed Rear Elevation

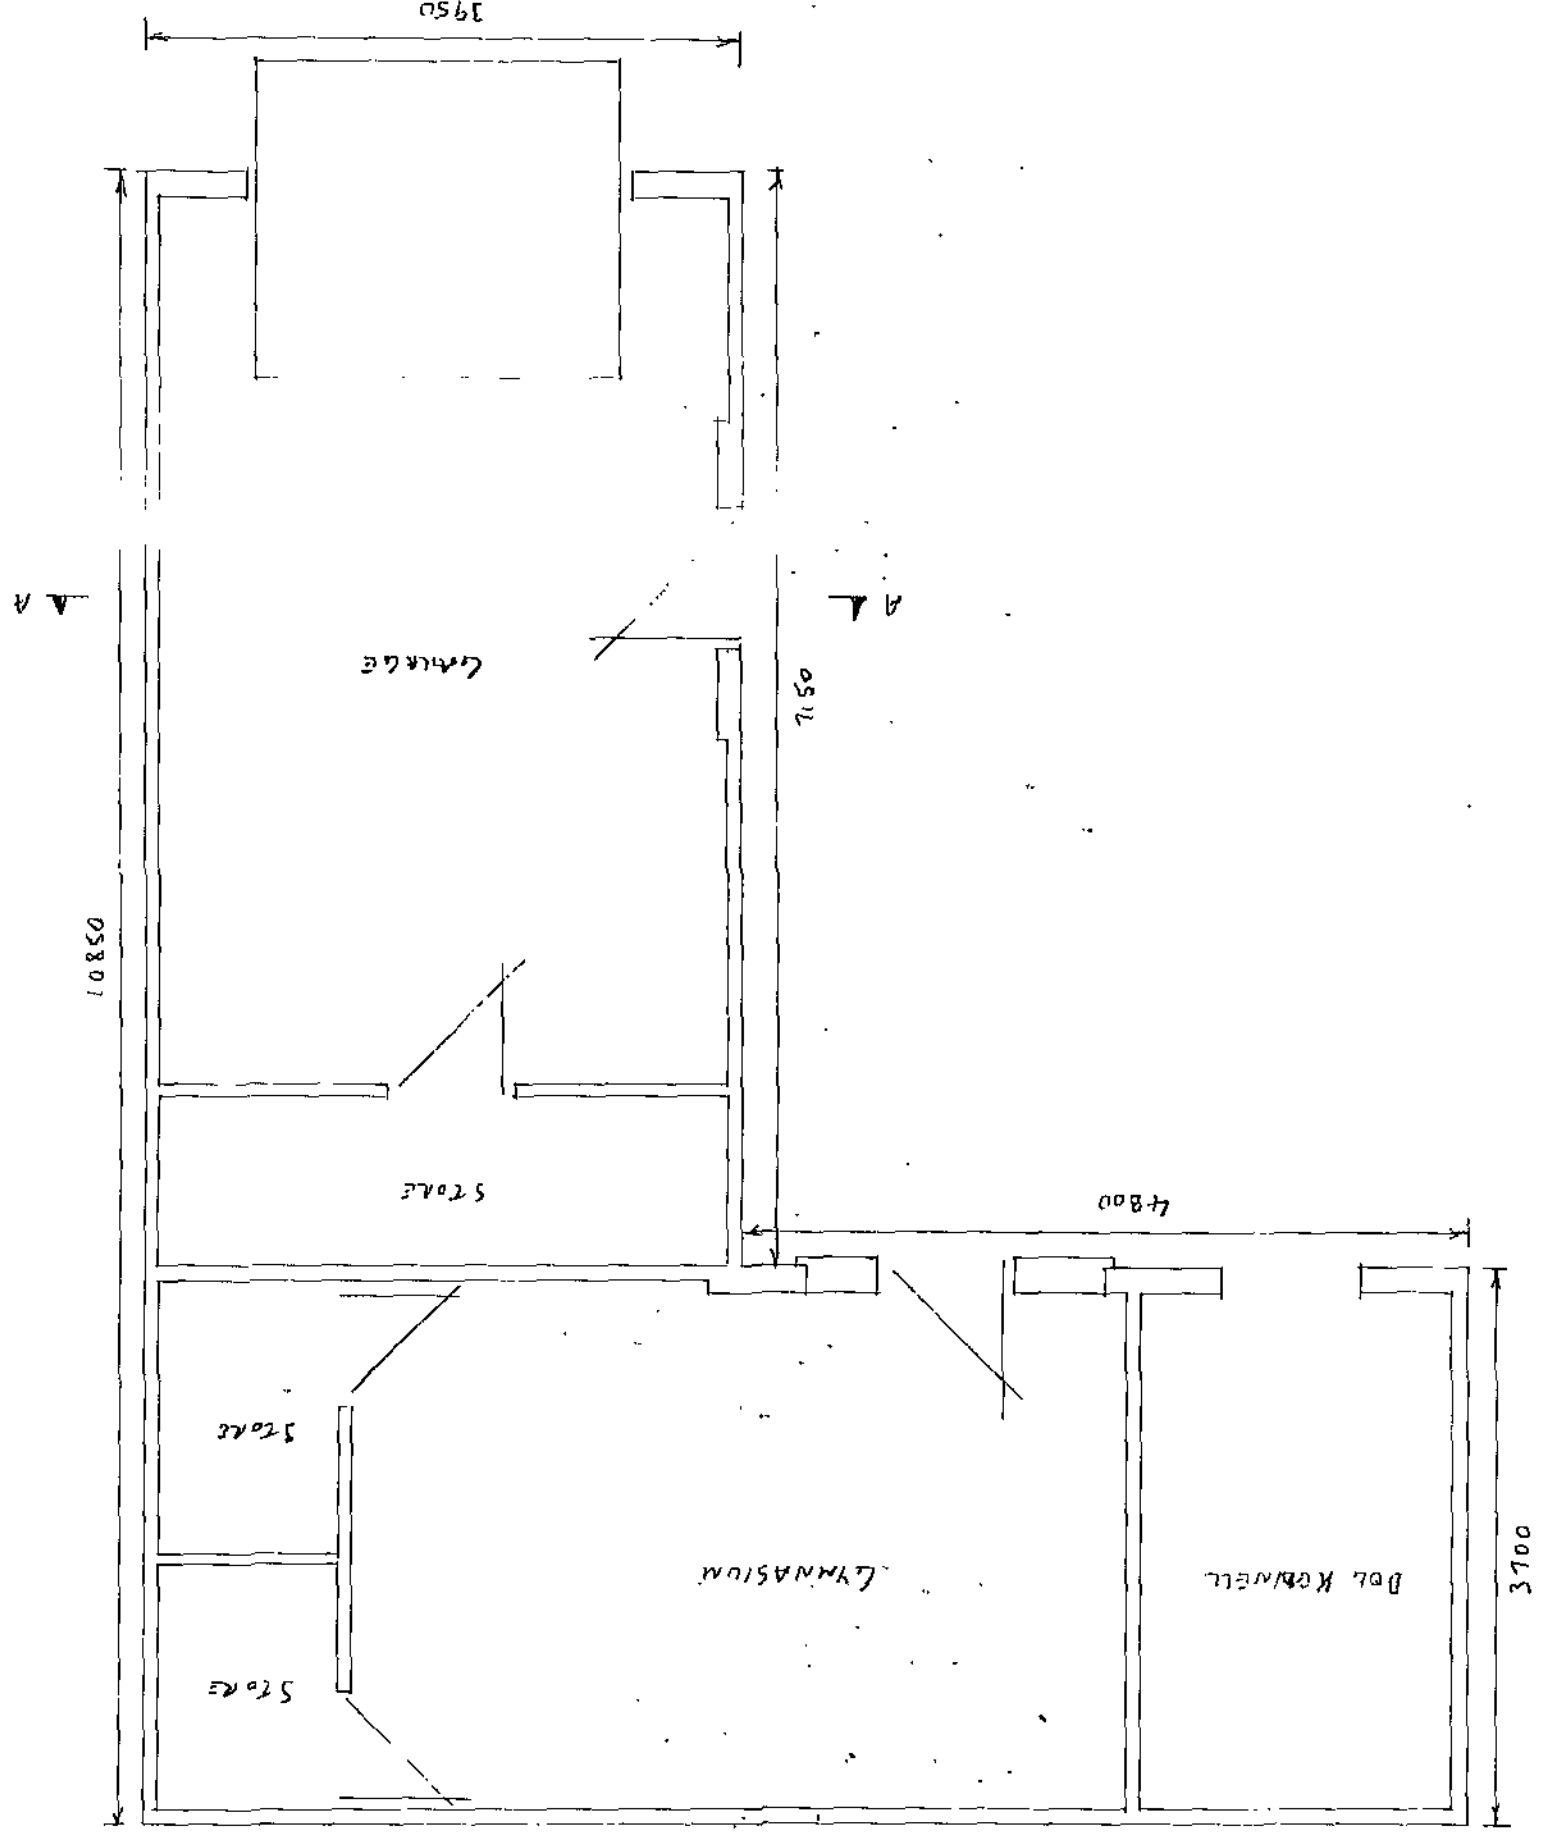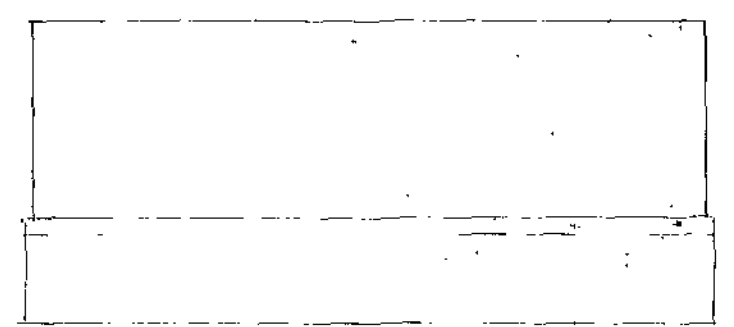

Proposed Front Elevation



20/03/01