
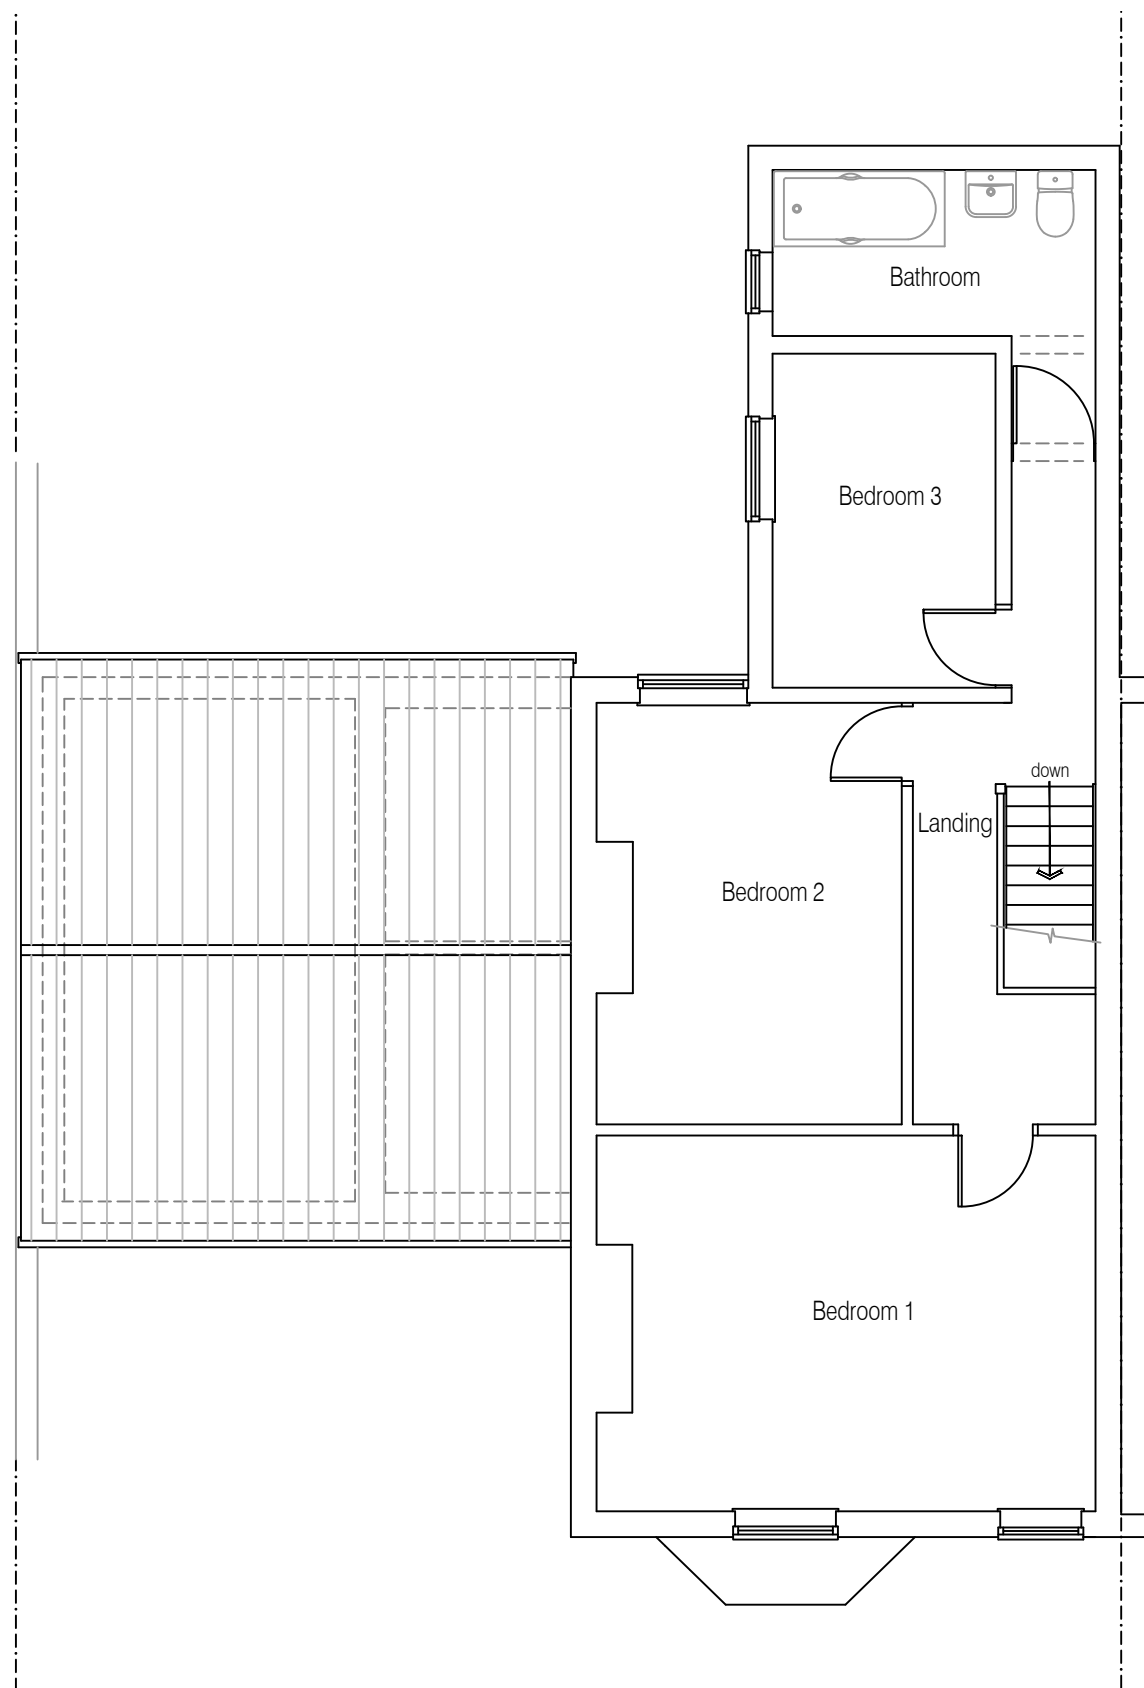


Scale Bar 1:75 @ A3

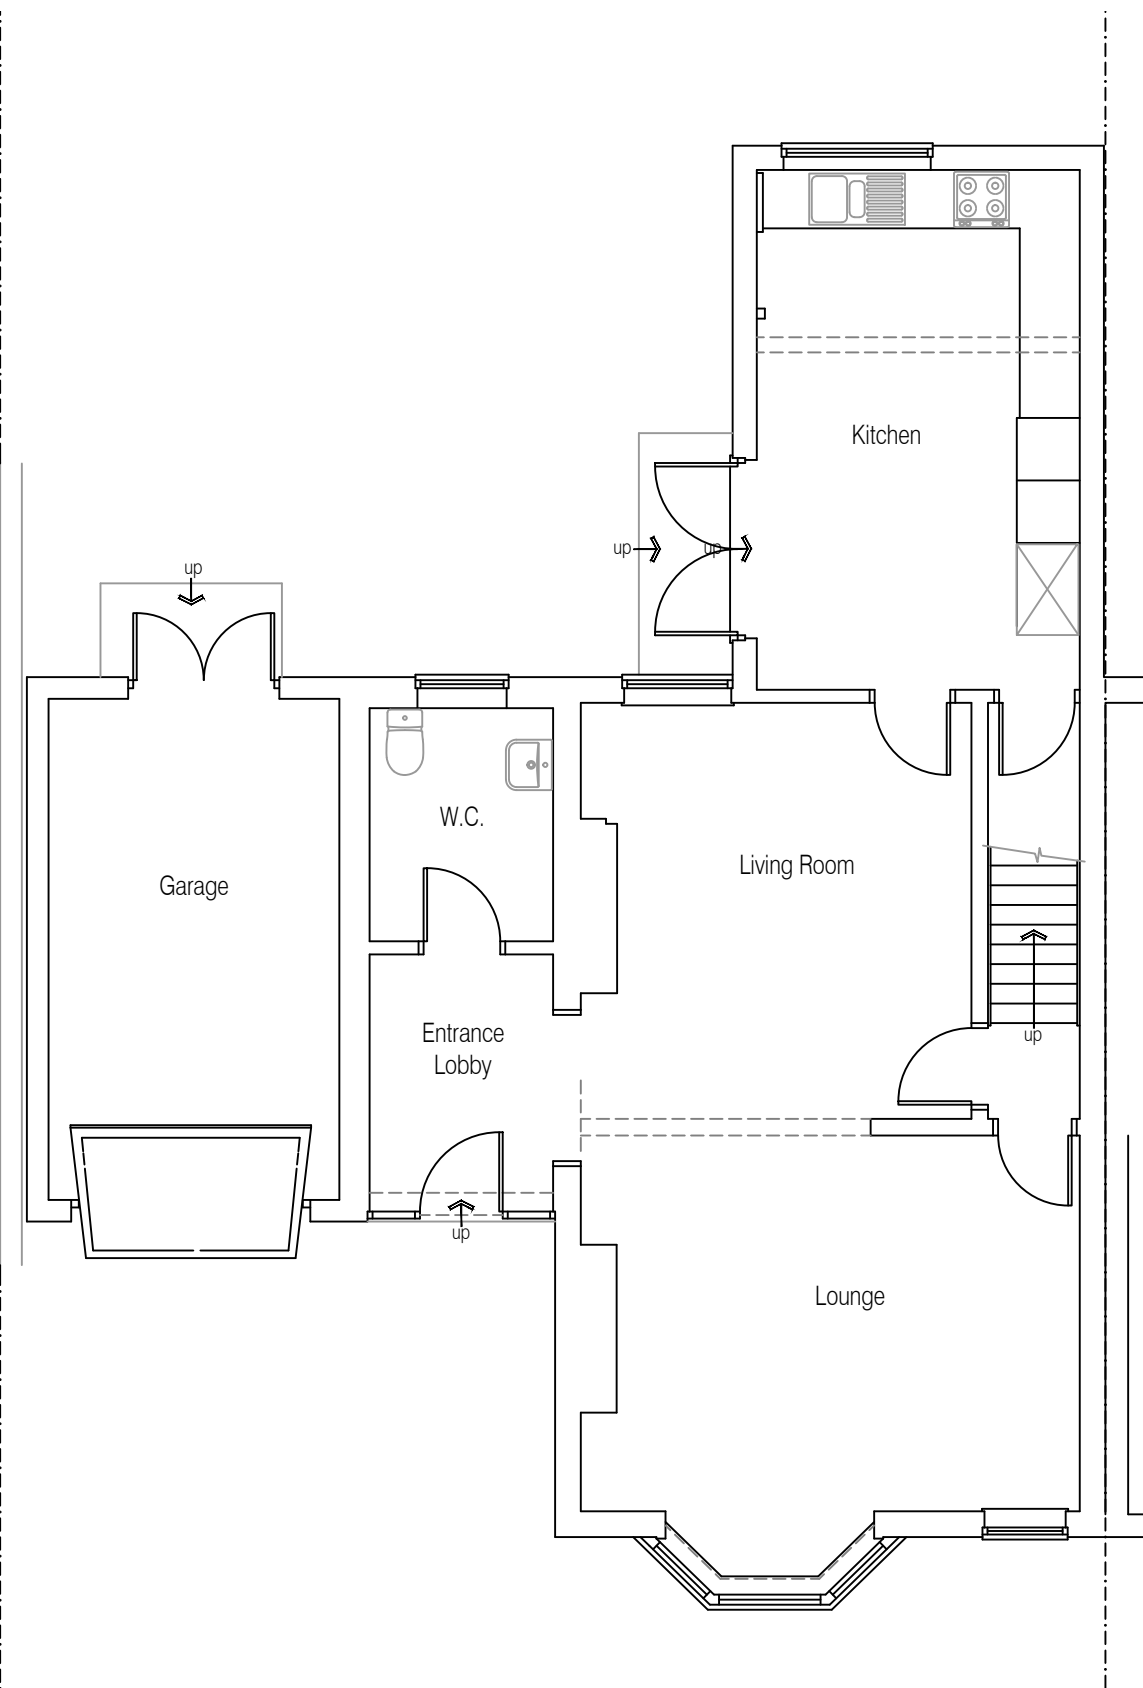

Existing Ground Floor Plan

Existing First Floor Plan

CLIENT  
**MS R HARRISON**  
 17 CHAPEL STREET  
 BARNLEY S63 8HY

PROJECT  
**PROPOSED**  
**SINGLE STOREY**  
**SIDE EXTENSION**

TITLE  
**EXISTING**  
**FLOOR PLANS**  
**GENERAL ARRANGEM'T**

SCALE 1:75 @ A3

DATE October 2023

DJP Architectural Design

Church Cottage,  
 3 Thorpe Road,  
 Harthill,  
 Sheffield  
 S26 7YF

Tel: (01909) 515390  
 Mob: 07525 757244  
 david@djparchitectural.co.uk

JOB NO.	DRAWING NUMBER	REV
23_34	PL_03	