




Security Cabin North Elevation - As Existing
Scale 1:50

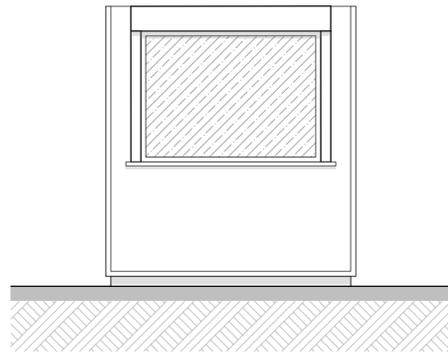


Security Cabin East Elevation - As Existing
Scale 1:50

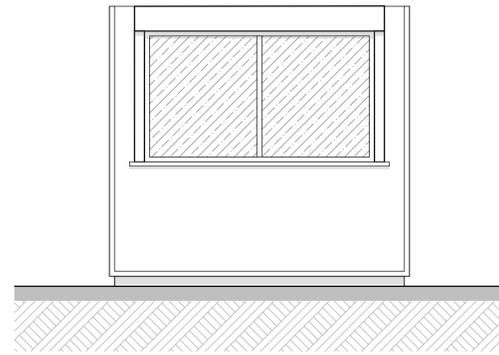


Security Cabin South Elevation - As Existing
Scale 1:50

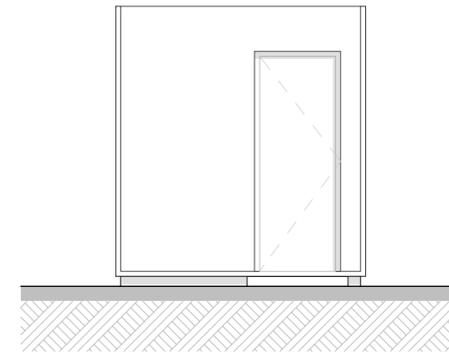

Security Cabin West Elevation - As Existing
Scale 1:50

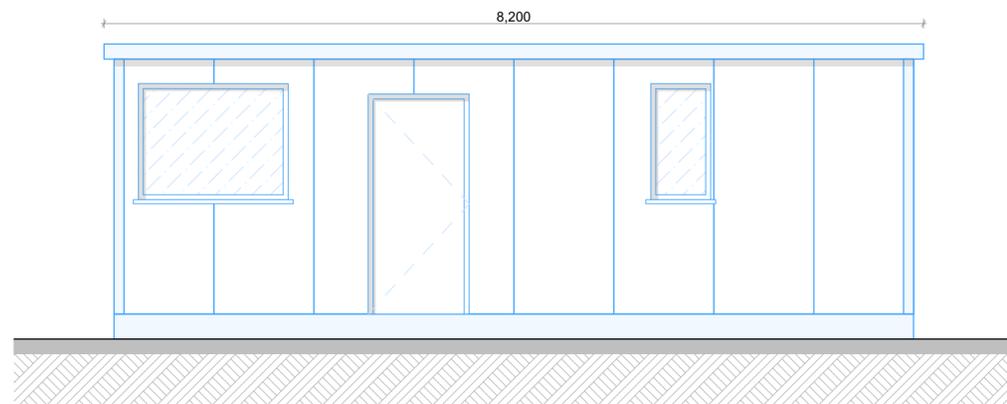


Security Cabin North Elevation - As Proposed
Scale 1:50

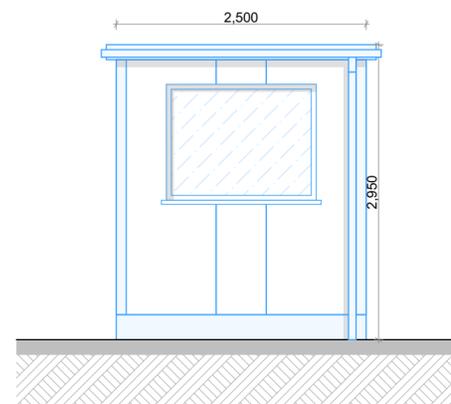


Security Cabin East Elevation - As Proposed
Scale 1:50

Proposed Material Specification
Walls and Windows to be painted anthracite grey.
Entrance Door to be painted Light grey

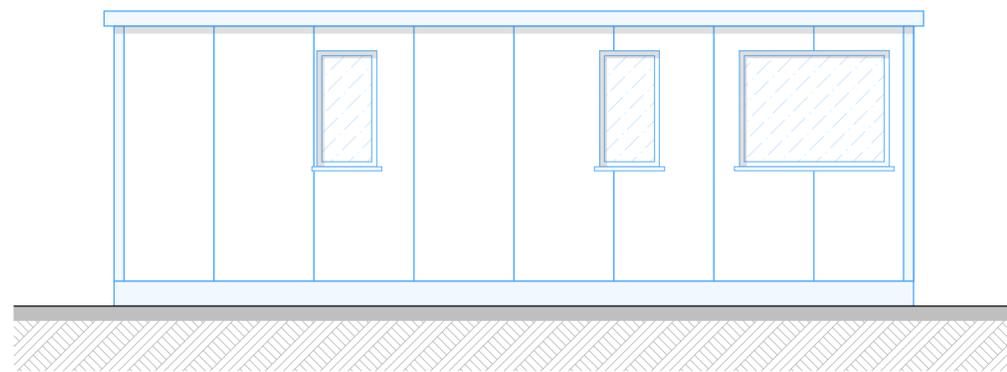

Security Cabin South Elevation - As Proposed
Scale 1:50

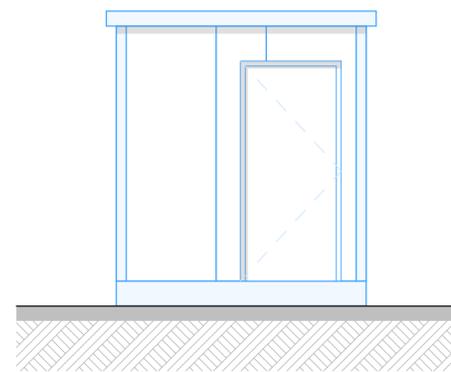

Security Cabin West Elevation - As Proposed
Scale 1:50

Revision	Description	Date
Client		
Project Title		

BARNSELY
Metropolitan Borough Council

Smithies Depot Entrance/Exit
Smithies Lane
Barnsley
S71 1NL

Security Cabin Elevations - As Existing and Proposed

JANUS
Architecture

Gateway Studio, Unit 3A, Link 606 Business Park,
Staithgate Lane, Bradford, BD6 1YA
+44 (0) 1274 424 884 www.janusarchitecture.co.uk

Drawing Status	Scales	Size	Date
PLANNING	1:50	A1	JUL '25

Drawing Number	Revision
1419-052	-