

Buff facing work to match existing throughout
 Grey concrete roof tile to main dwelling
 Upvc windows and french doors to be replaced with anthracite grey throughout
 Upvc fascia and soffit to be replaced with anthracite grey throughout
 Plastic downpipes, gutters and syp to be replaced with black equivalent
 New garage doors to be replaced with contemporary horizontal panel style finished in anthracite grey

No. 21

SG Denotes Safety Glazing to Window
 ES Denotes Fire Escape Window
 OG Denotes Obscure Glazing




Proposed Front Elevation
1:100

Proposed Side Elevation
1:100


Proposed Rear Elevation
1:100

Proposed Side Elevation
1:100

Set bi-folding doors 75mm below DPC level to achieve level threshold

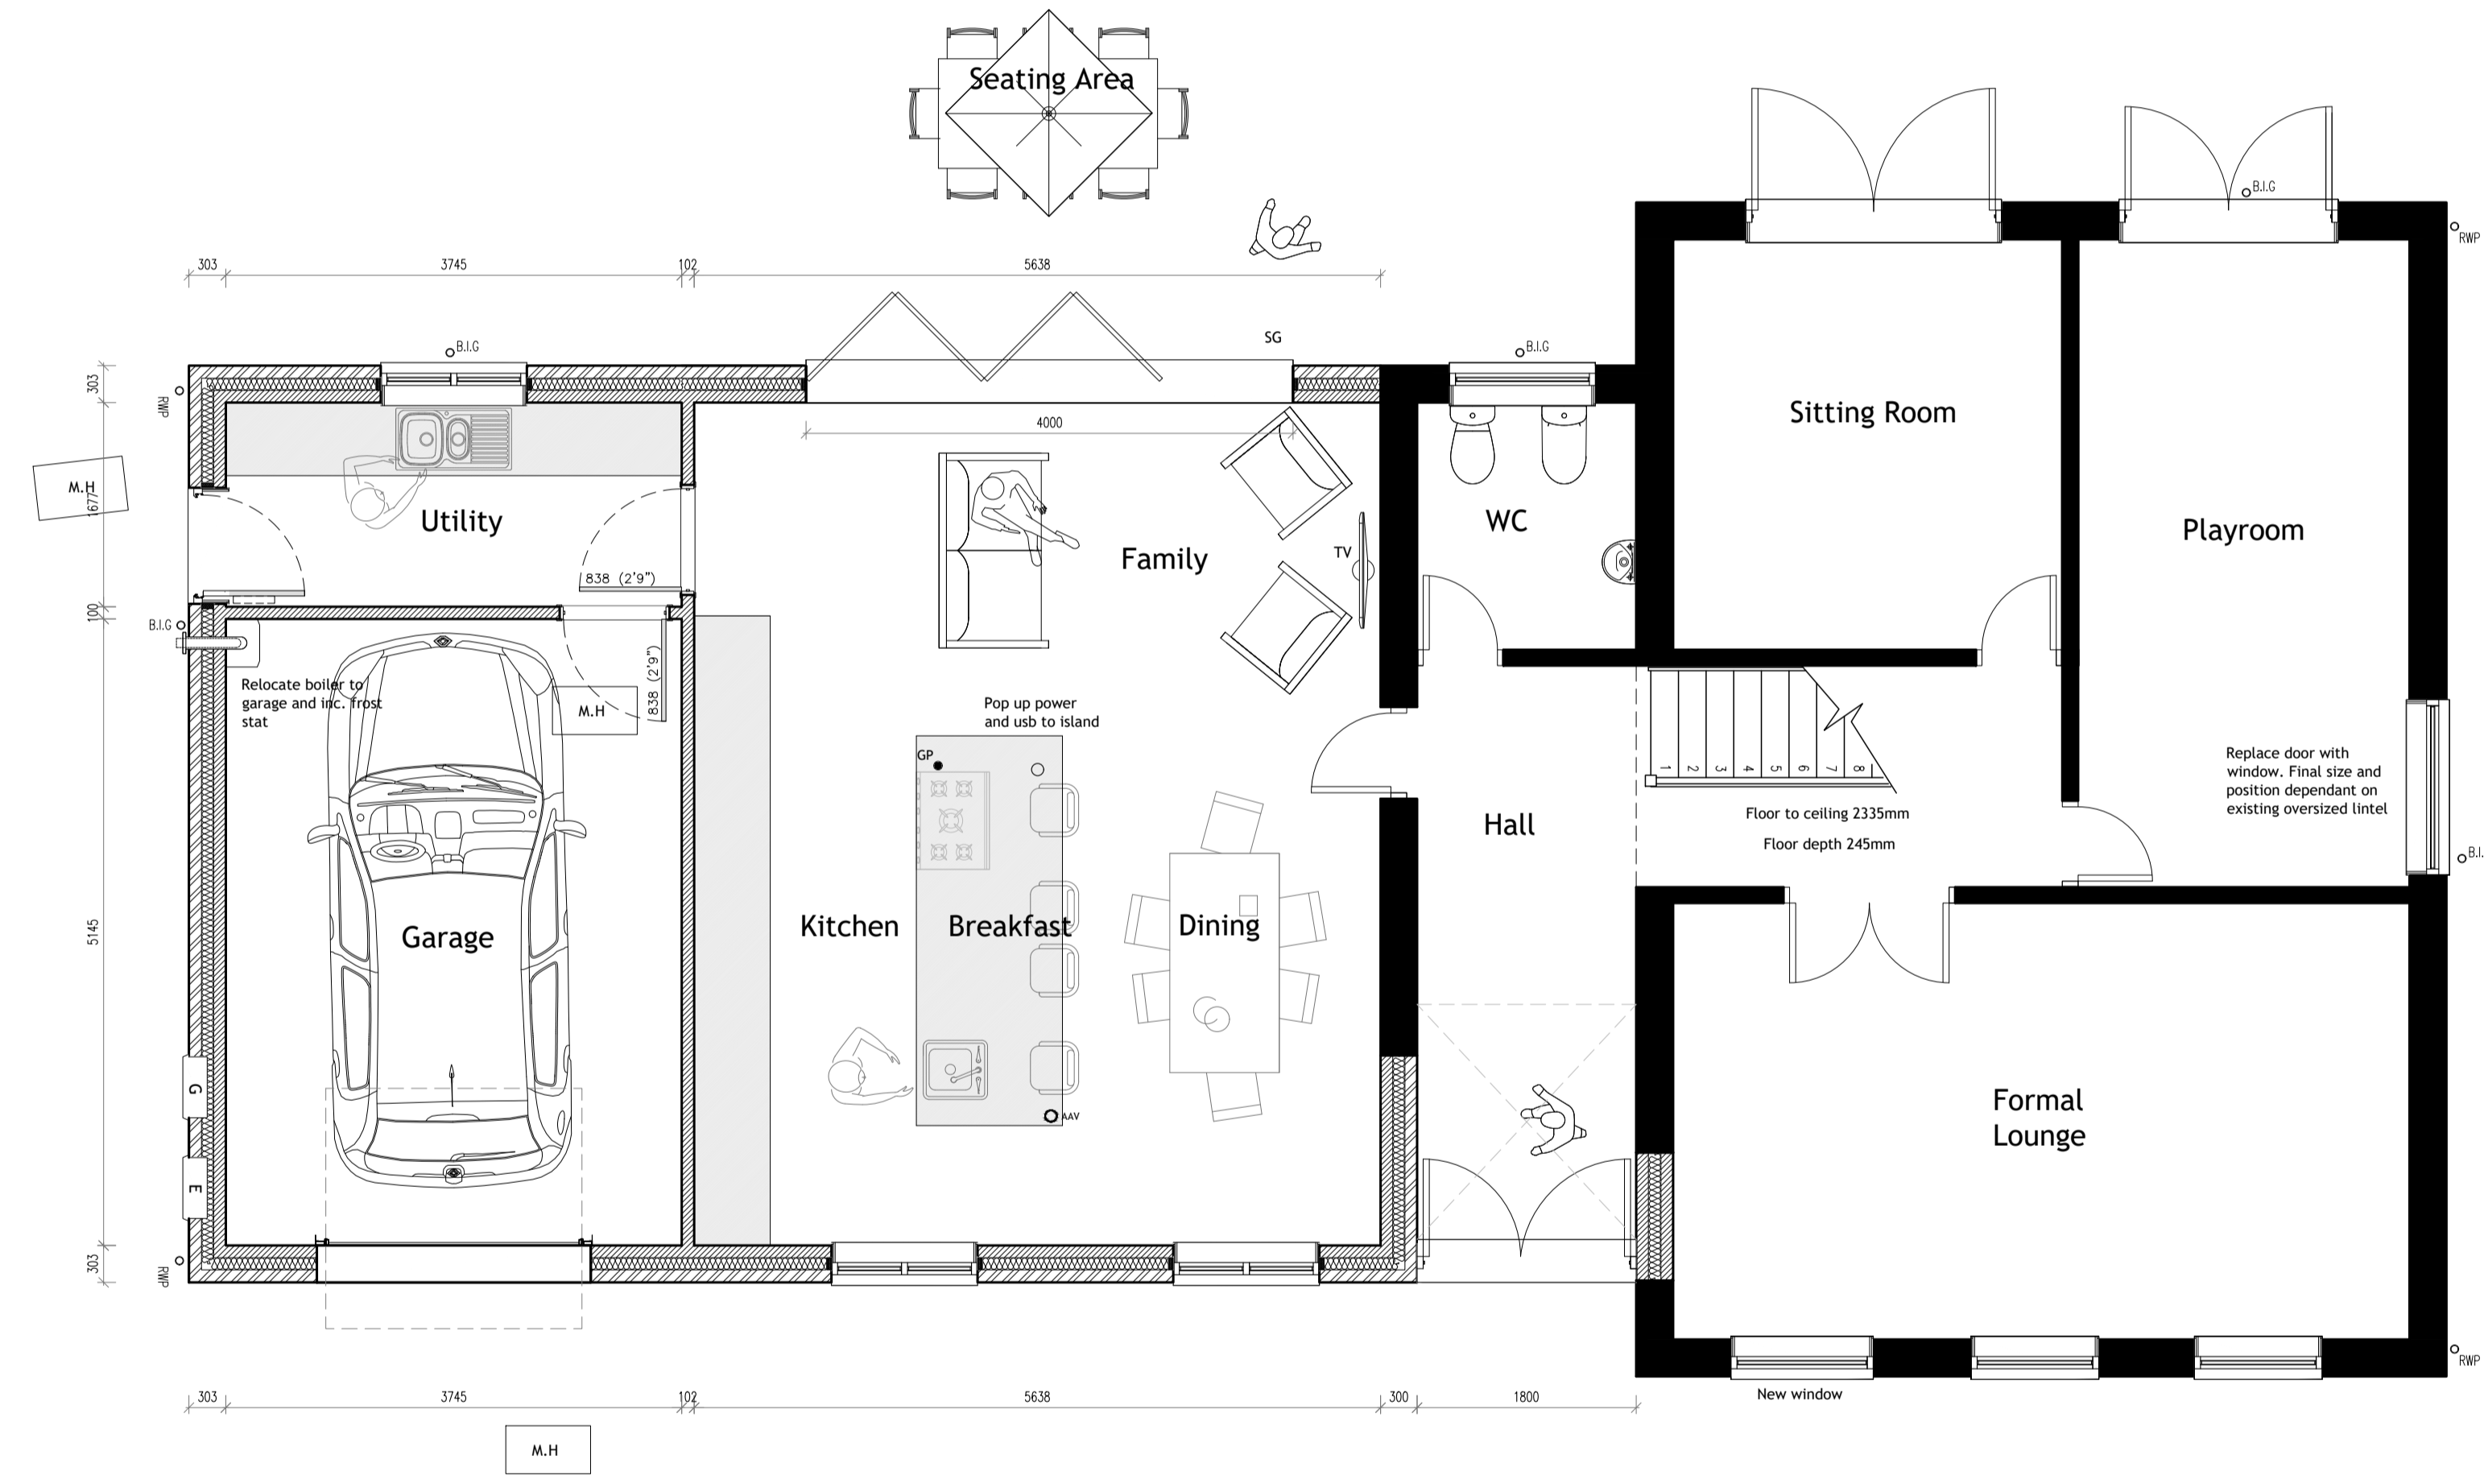

Proposed Ground Floor Plan
1:50

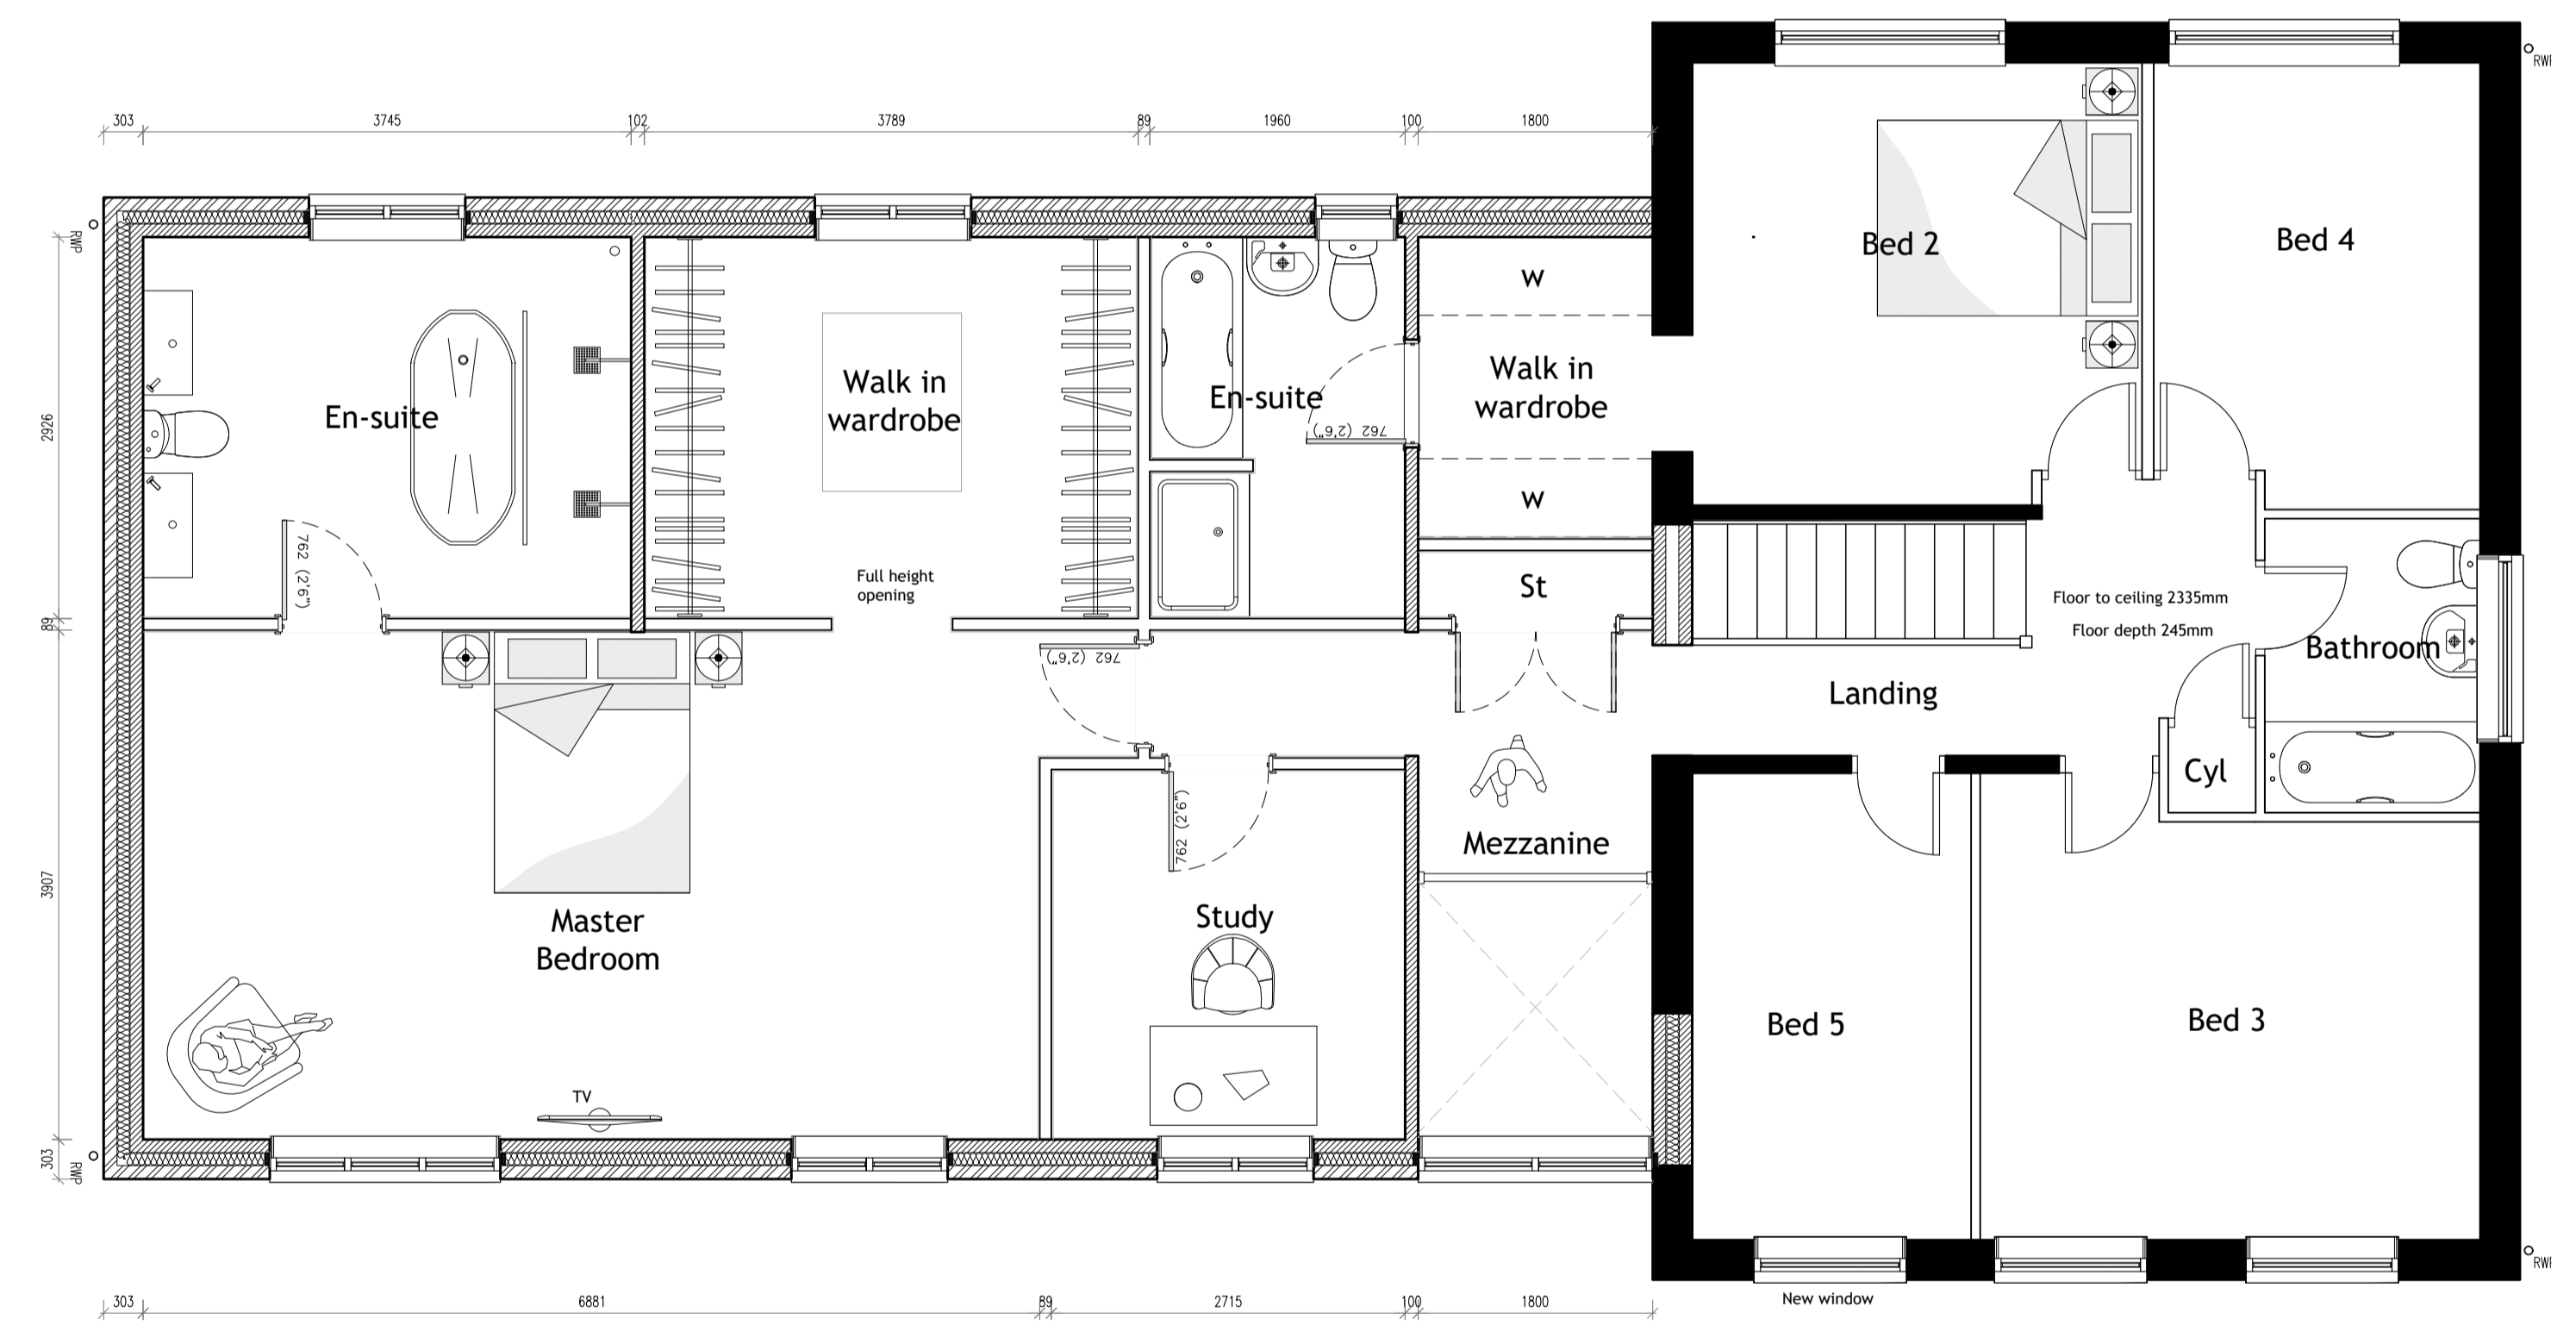

Proposed First Floor Plan
1:50

Rev	Details	Date	By	Chk
Proposals				
21 MARSALA WALK, DARFIELD, BARNSELY, S73 9RF				
Dwg No: 02		Drawn: AI		
Date: September 2016		Check: AI		
Scale: 1:50 & 1:100		Copyright © AI		