




Ground Floor Plan

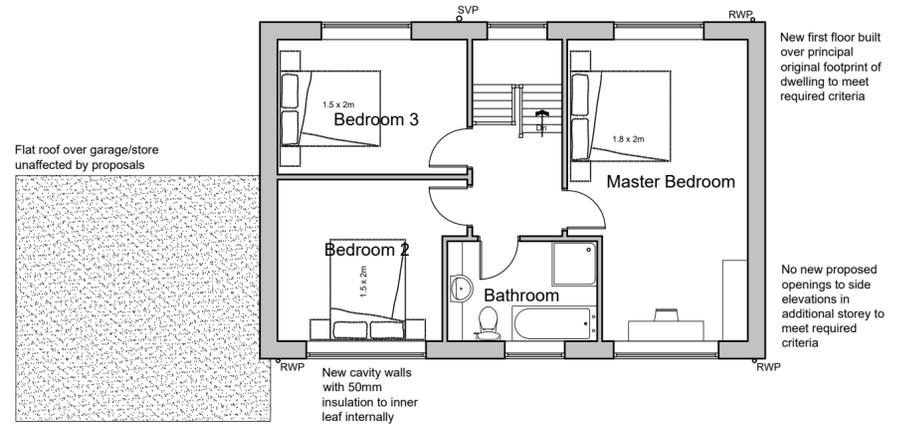


First Floor Plan

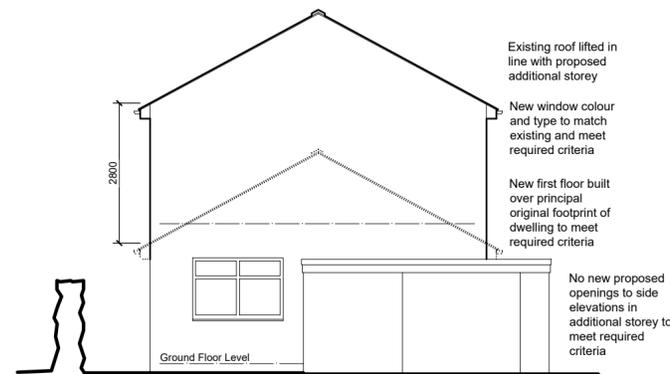


West Elevation (side)

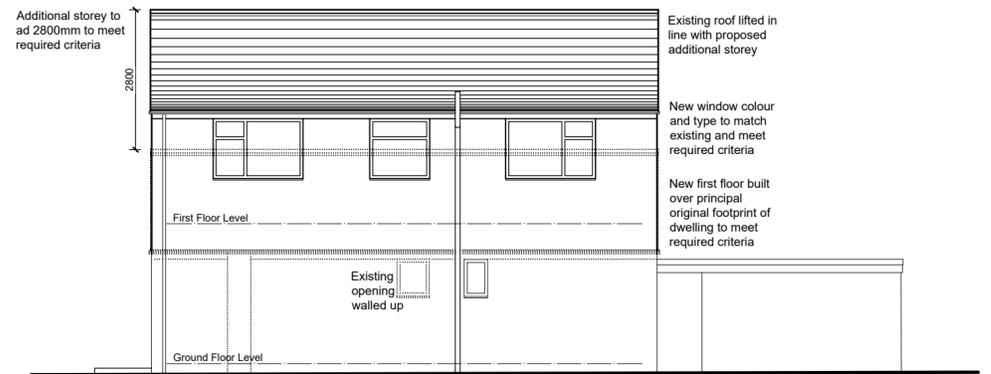


North Elevation (rear)

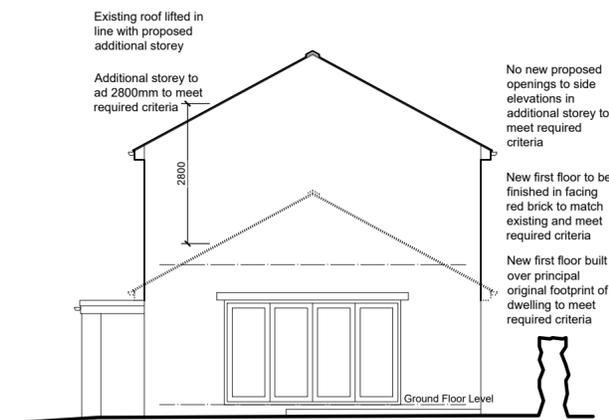

East Elevation (side)

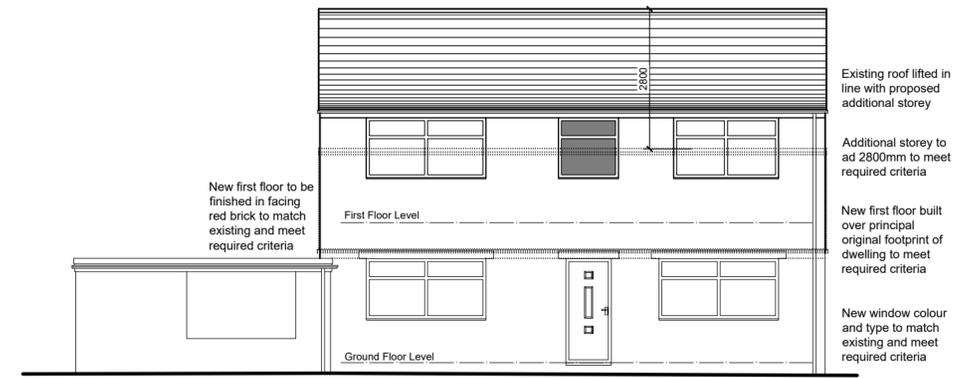

South Elevation (front)

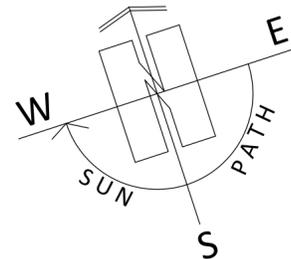

ARCHITECTURE | PLANNING | DESIGN

Malkin Farm
Brow Lane
Holmfirth
HD9 2RJ
07946872499
paul@paulmatthewsarchitectural.co.uk
www.paulmatthewsarchitectural.co.uk

Company Registration Number: 09898149 – Company Registered in England and Wales

Project
Enlargement of Dwelling by Construction of Additional Storey (Prior Approval) at Gravels Farm Bungalow, Gravels Farm, Sheffield S36 9AW.
Client

Emily Askey
Drawing Title/Issue

General Arrangement as Proposed

scale 1:100 date 02/2024 sheet size A2 dwg. no. 25/1140/04