

SITE PLAN 1:500

PROPOSED TWO DWELLINGS  
FOR MR. DOYLE


SITE PLAN (SKETCH SCHEME)

71 MOUNT VERNON ROAD  
BARNESLEY




NUTTALL YARWOOD & PARTNERS  
The Grove, Dodworth, Barnsley, S75 3RQ.  
Tel. 01226 206771.  
3 Morningson Villas, Bradford, BD8 7HB.  
Tel. 01274 493429.  
The Old Primary School, Calverley Road,  
Oulton, Leeds, LS26 8JQ.  
Tel. 0113 282 2100


SCALE AS INDICATED	
DATE JAN. '98	
REVISIONS	
REF.	DRWG.
28/51	2

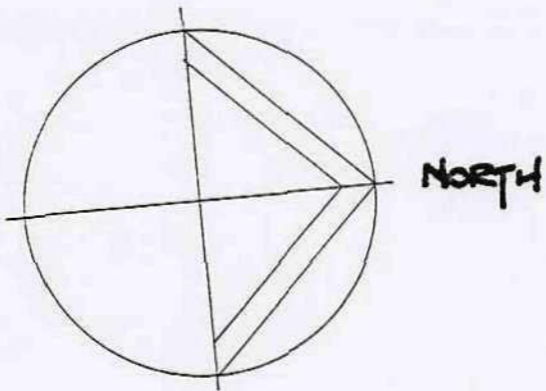

LOCATION PLAN 1:2500

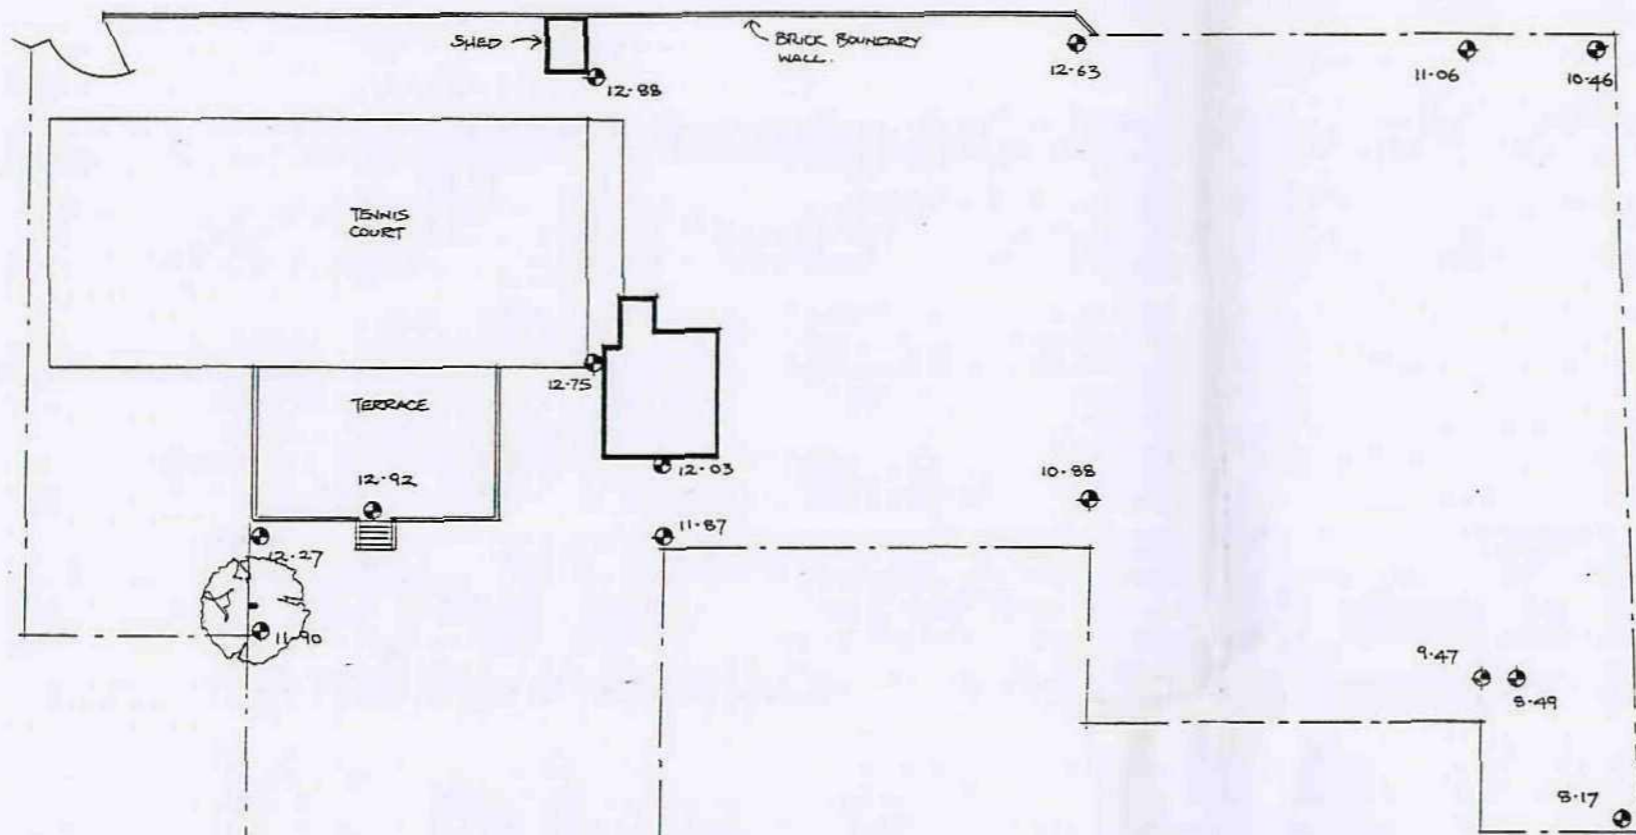

**THIS IS BEFORE DEVELOPMENT**

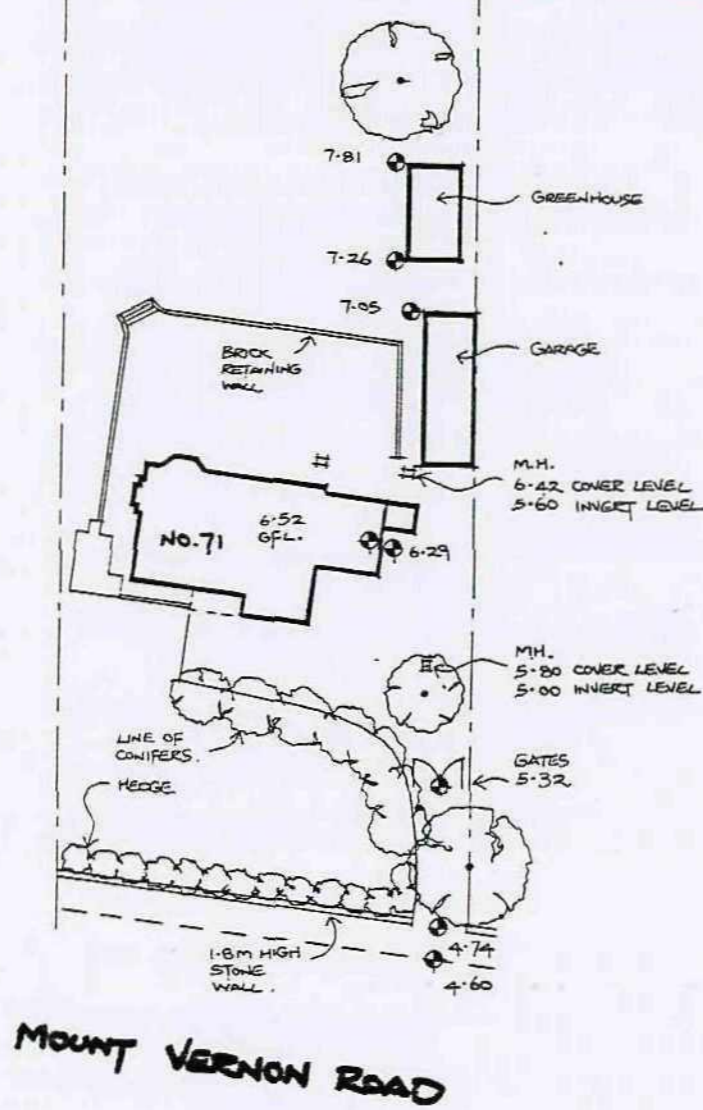


MOUNT VERNON ROAD

SITE PLAN 1:500

PROPOSED TWO DWELLINGS FOR MR. DOYLE

SURVEY

71 MOUNT VERNON ROAD  
BARNSELEY

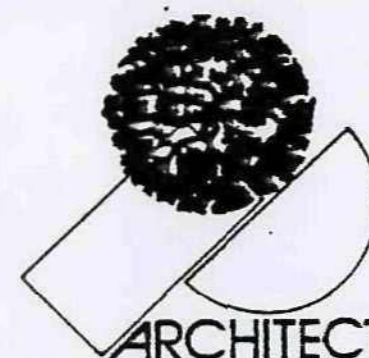

**ARCHITECTS**  
**NUTTALL YARWOOD & PARTNERS**  
 The Grove, Dodworth, Barnsley, S75 3RQ.  
 Tel. 01226 206771.  
 3 Mornington Villas, Bradford, BD8 7HB.  
 Tel. 01274 493429.  
 The Old Primary School, Calverley Road,  
 Oulton, Leeds, LS26 8JQ.  
 Tel. 0113 282 2100

SCALE AS INDICATED

DATE JAN. '98

REVISIONS

REF.

28/51

DRWG.

1