


1 Proposed Site Plan
1 : 500



2 Proposed Ground Floor
1 : 50

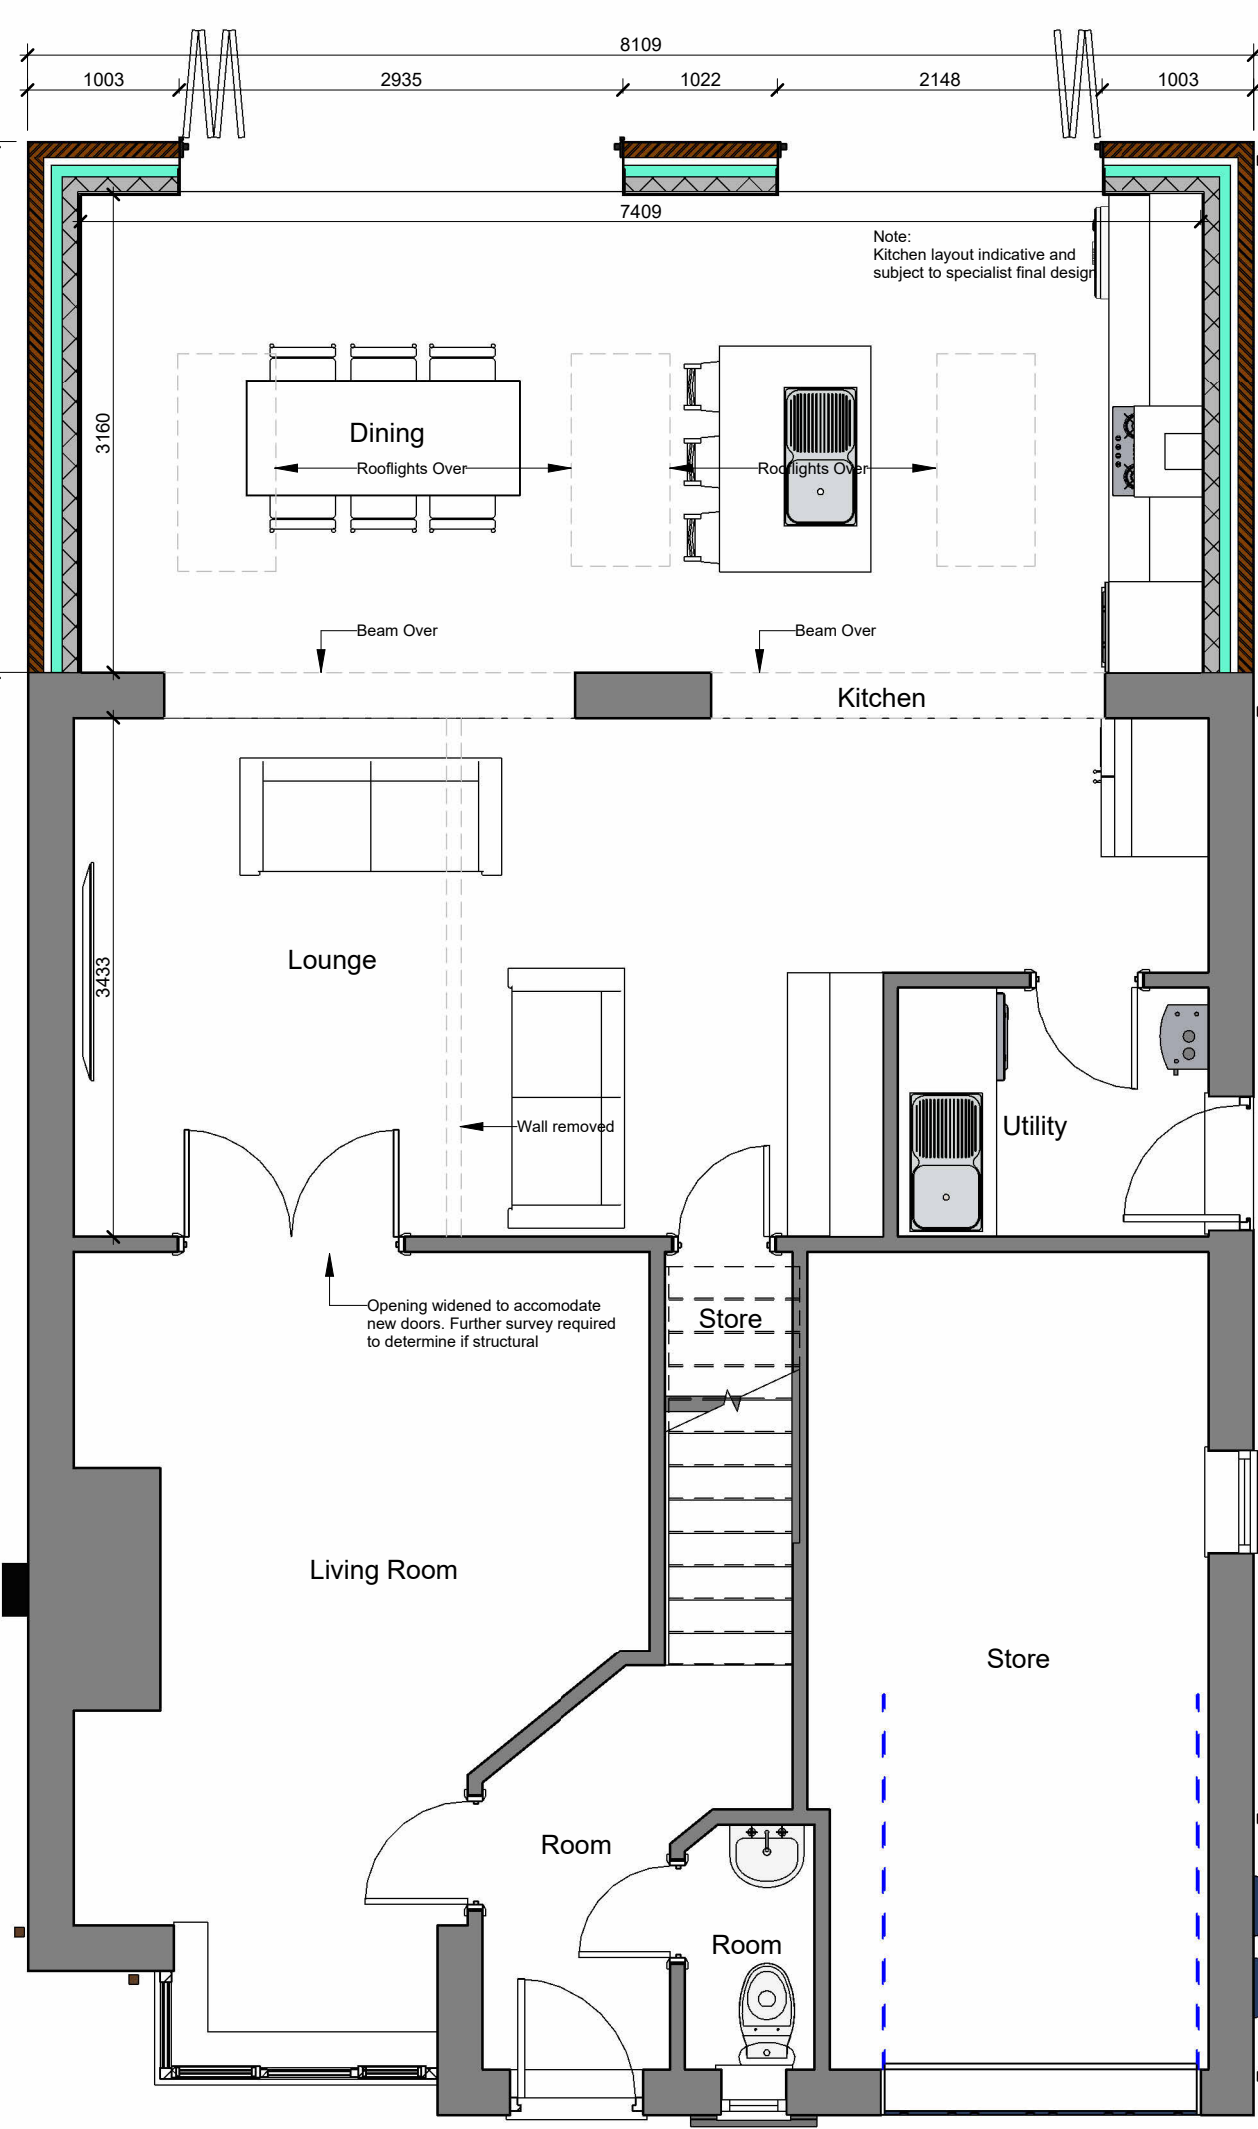

4 Proposed North Elevation
1 : 100




5 Proposed East Elevation
1 : 100




6 Proposed South Elevation
1 : 100




7 Proposed West Elevation
1 : 100

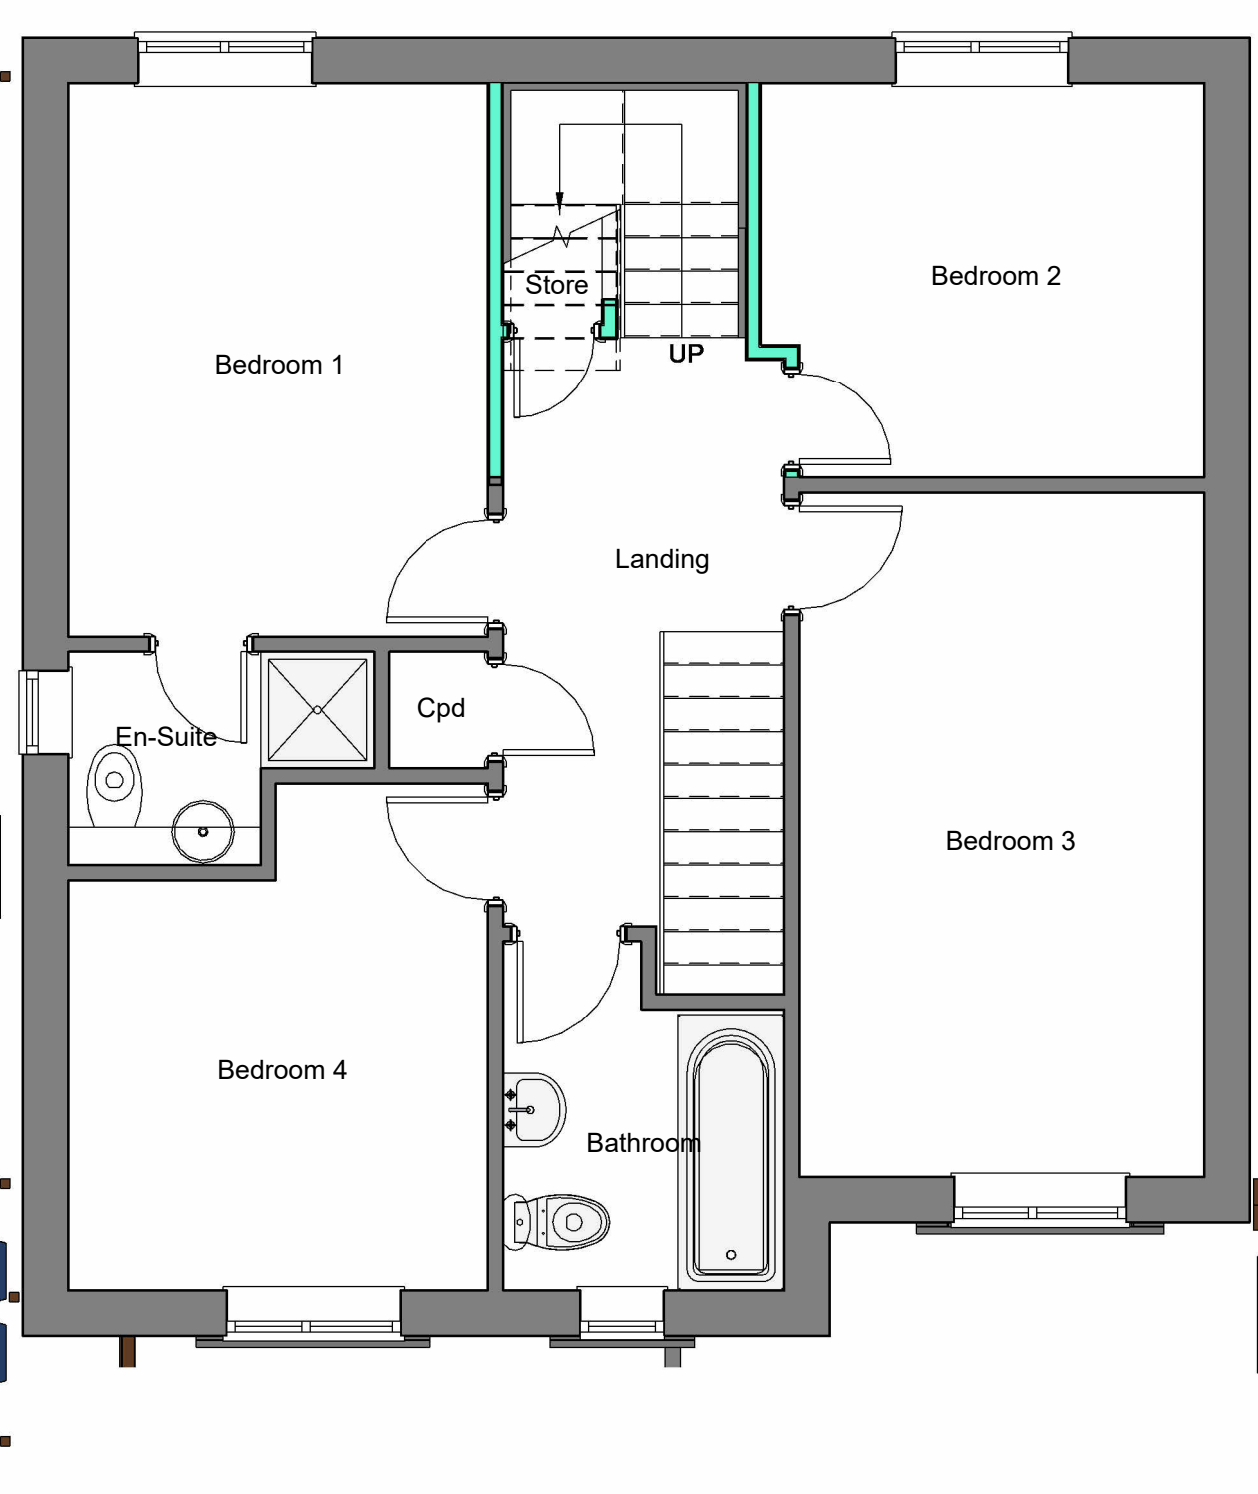

3 Proposed First Floor
1 : 50

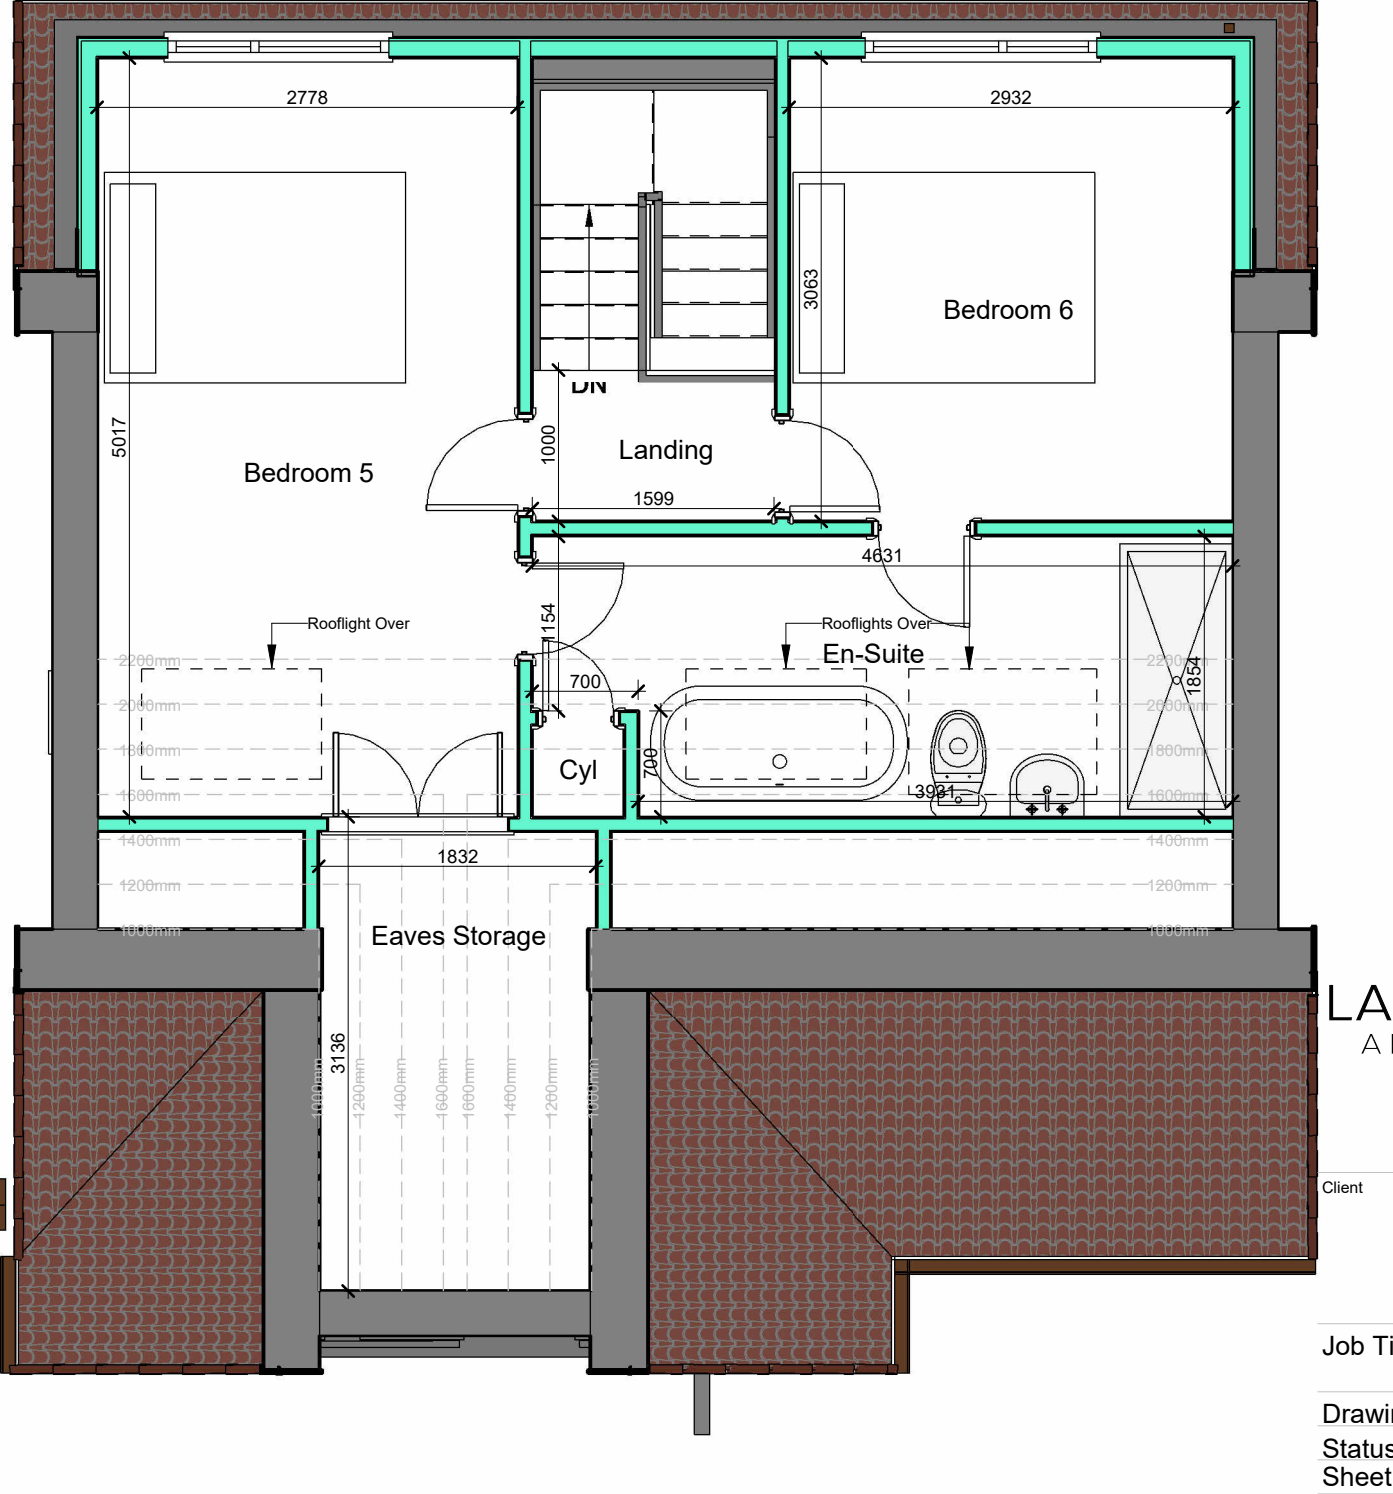

8 Proposed Second Floor
1 : 50

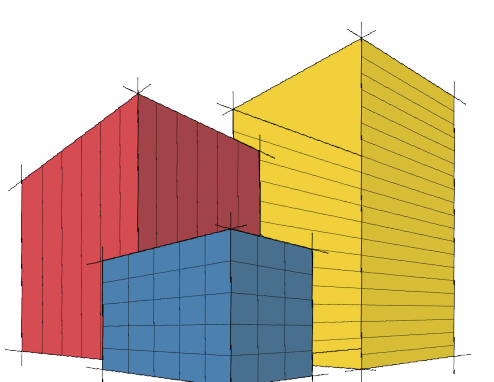

LAGENTIUM.STUDIO
ARCHITECTURAL DESIGN
Tel: +44 (0)7799 55 73 74
Email: stewart@lagentium.studio
Website: www.lagentium.studio

Client

Mr Tony Whysall

Job Title	- Rear Extension & Loft Conv 59 Manor Fields, Gt Houghton
Drawing Title	- Proposed
Status	- Planning
Sheet Size	- A2
Drawing Number	- 102423/PLN/003_Rev00

