


All dimensions are to be checked on site. This drawing shall not be scaled to ascertain dimensions.

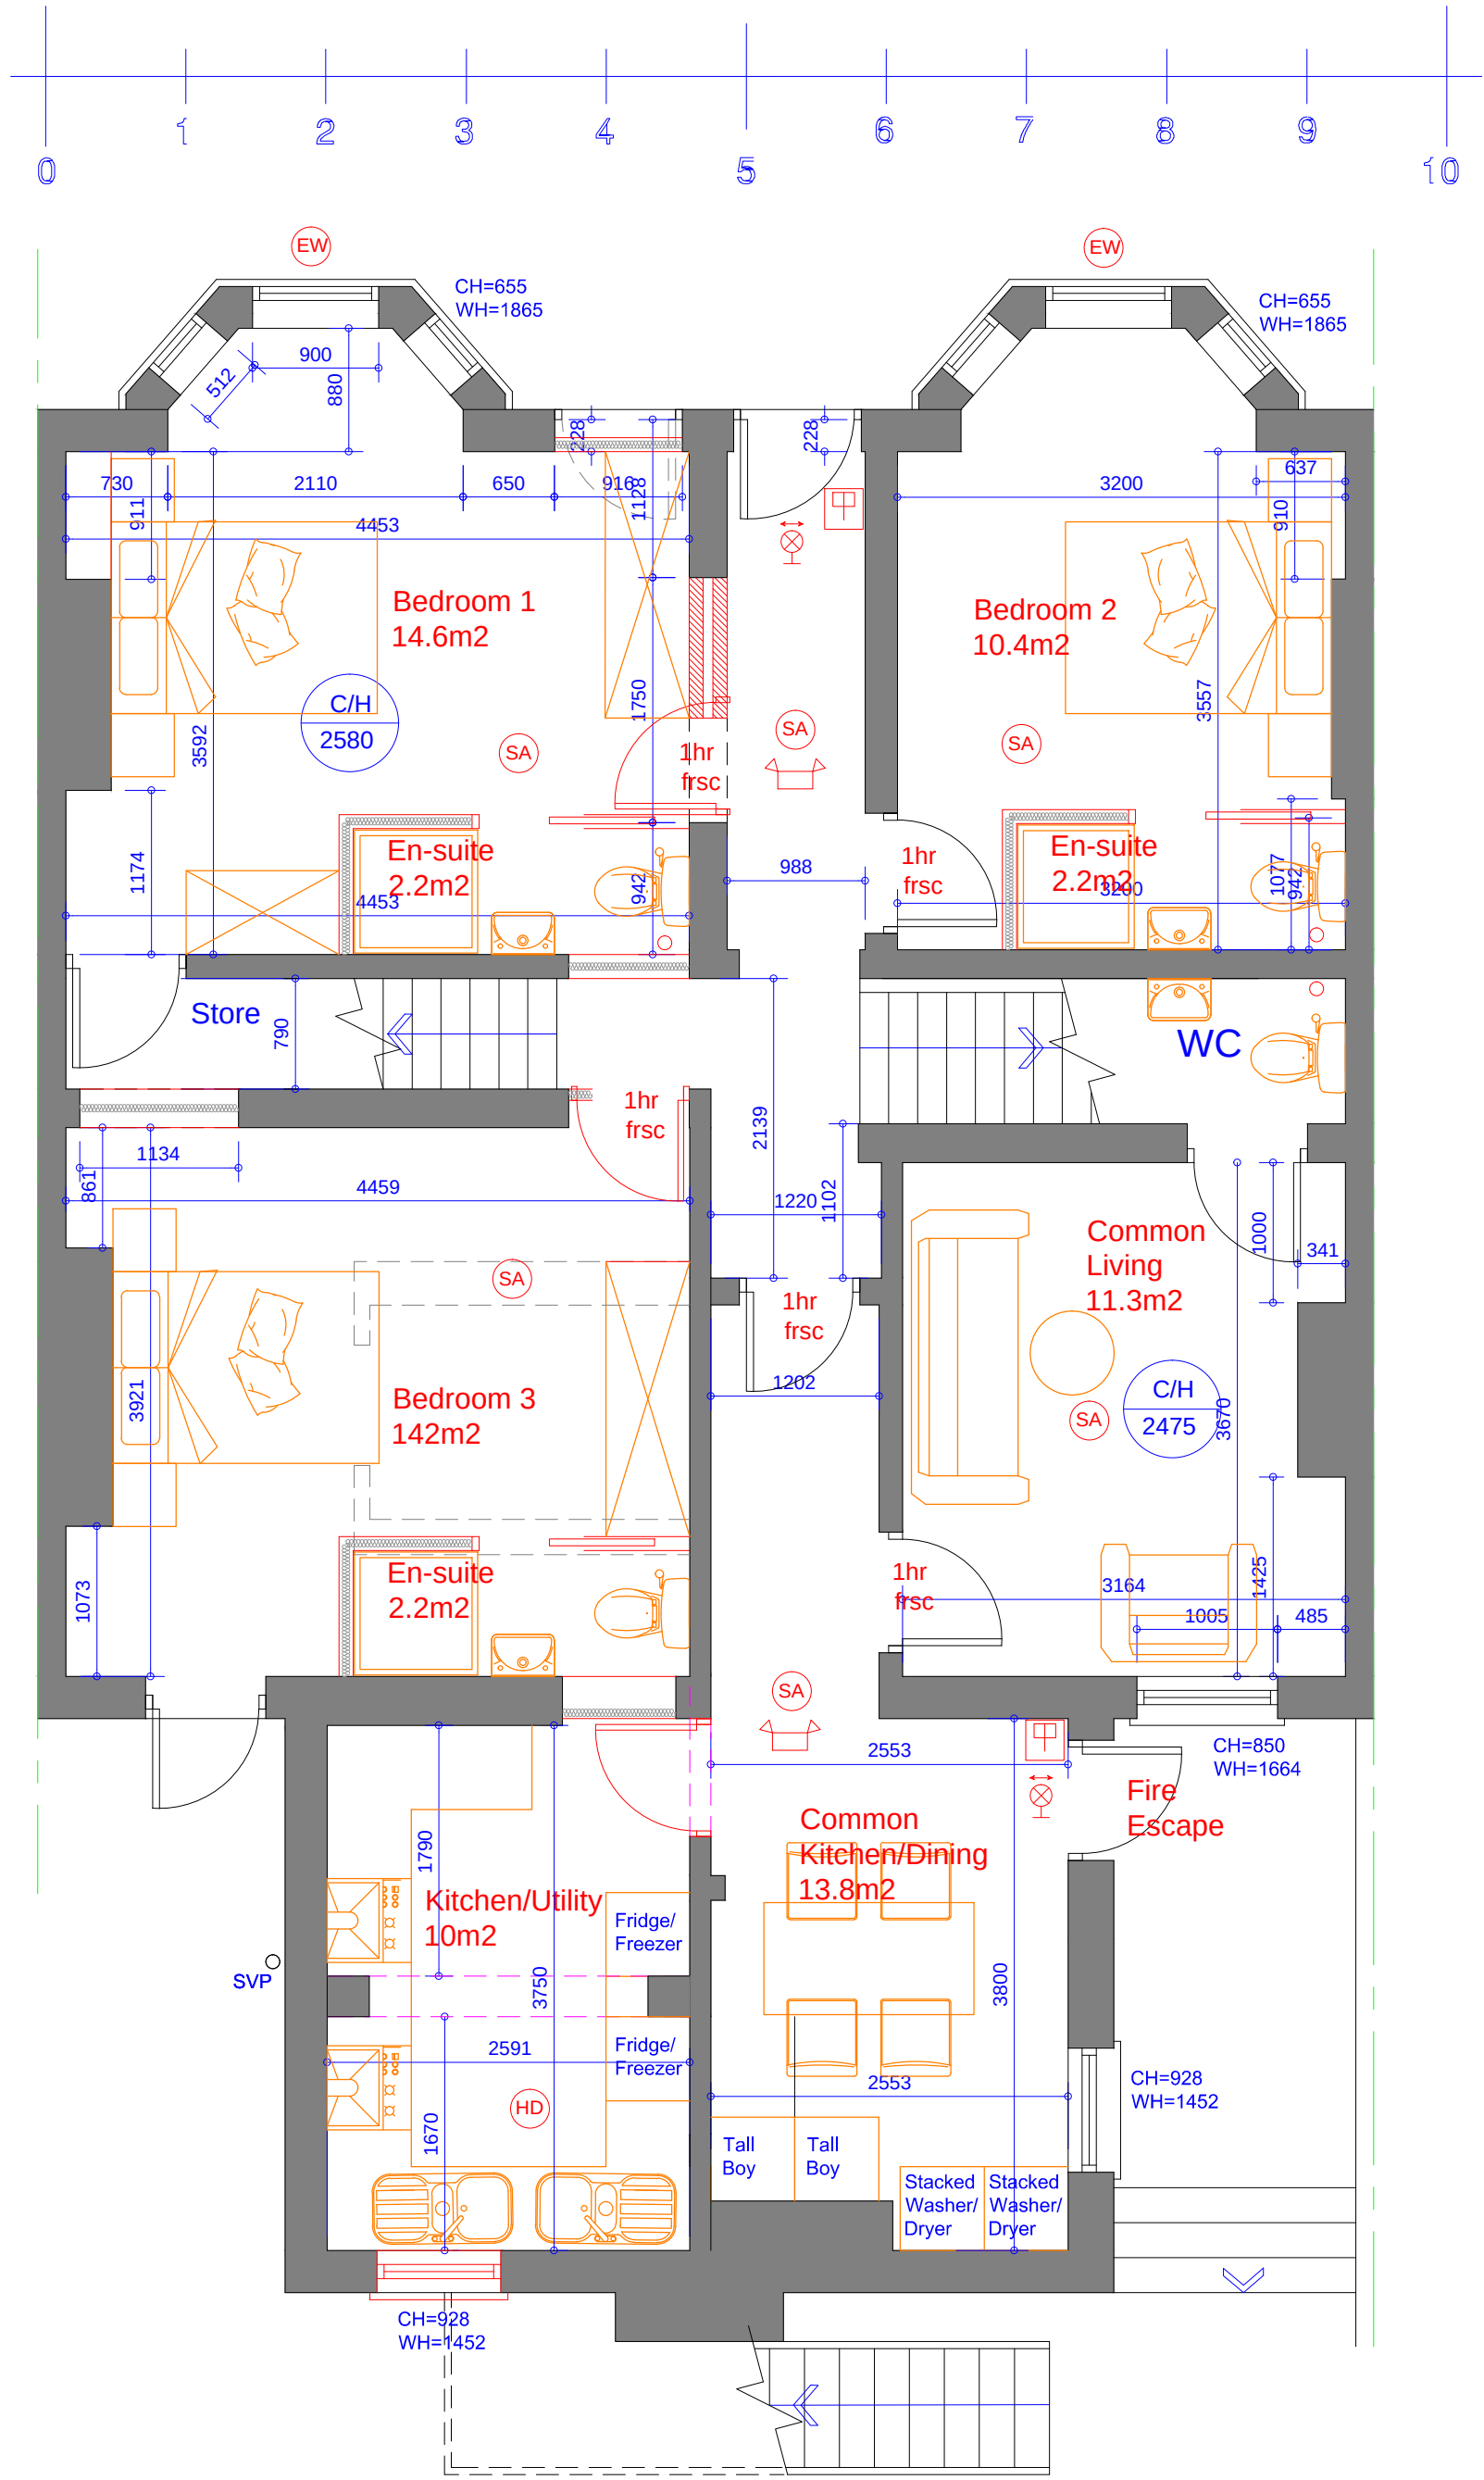

Proposed Ground Floor Plan
Scale 1:50

Rev	Date	Description
Issued For : INFORMATION PURPOSES ONLY		
Client		
Mr. James Ross. JRO Properties Limited		
Project		
Proposed conversion to HMO(C4). 205-207 Sheffield Road, BARNLEY. S70 4DE		
Scheme - Drawing Title		
Proposed Ground Floor Plan.		
03	Date	19.02.21
Drawing No.	Revision	Scale 1:50 @A1
		
JK Technical Services (NW) Ltd Tel: 0161 728 5730 Mob: 07741175755 www.jktechservs.co.uk		