




Existing Site Plan 1:500

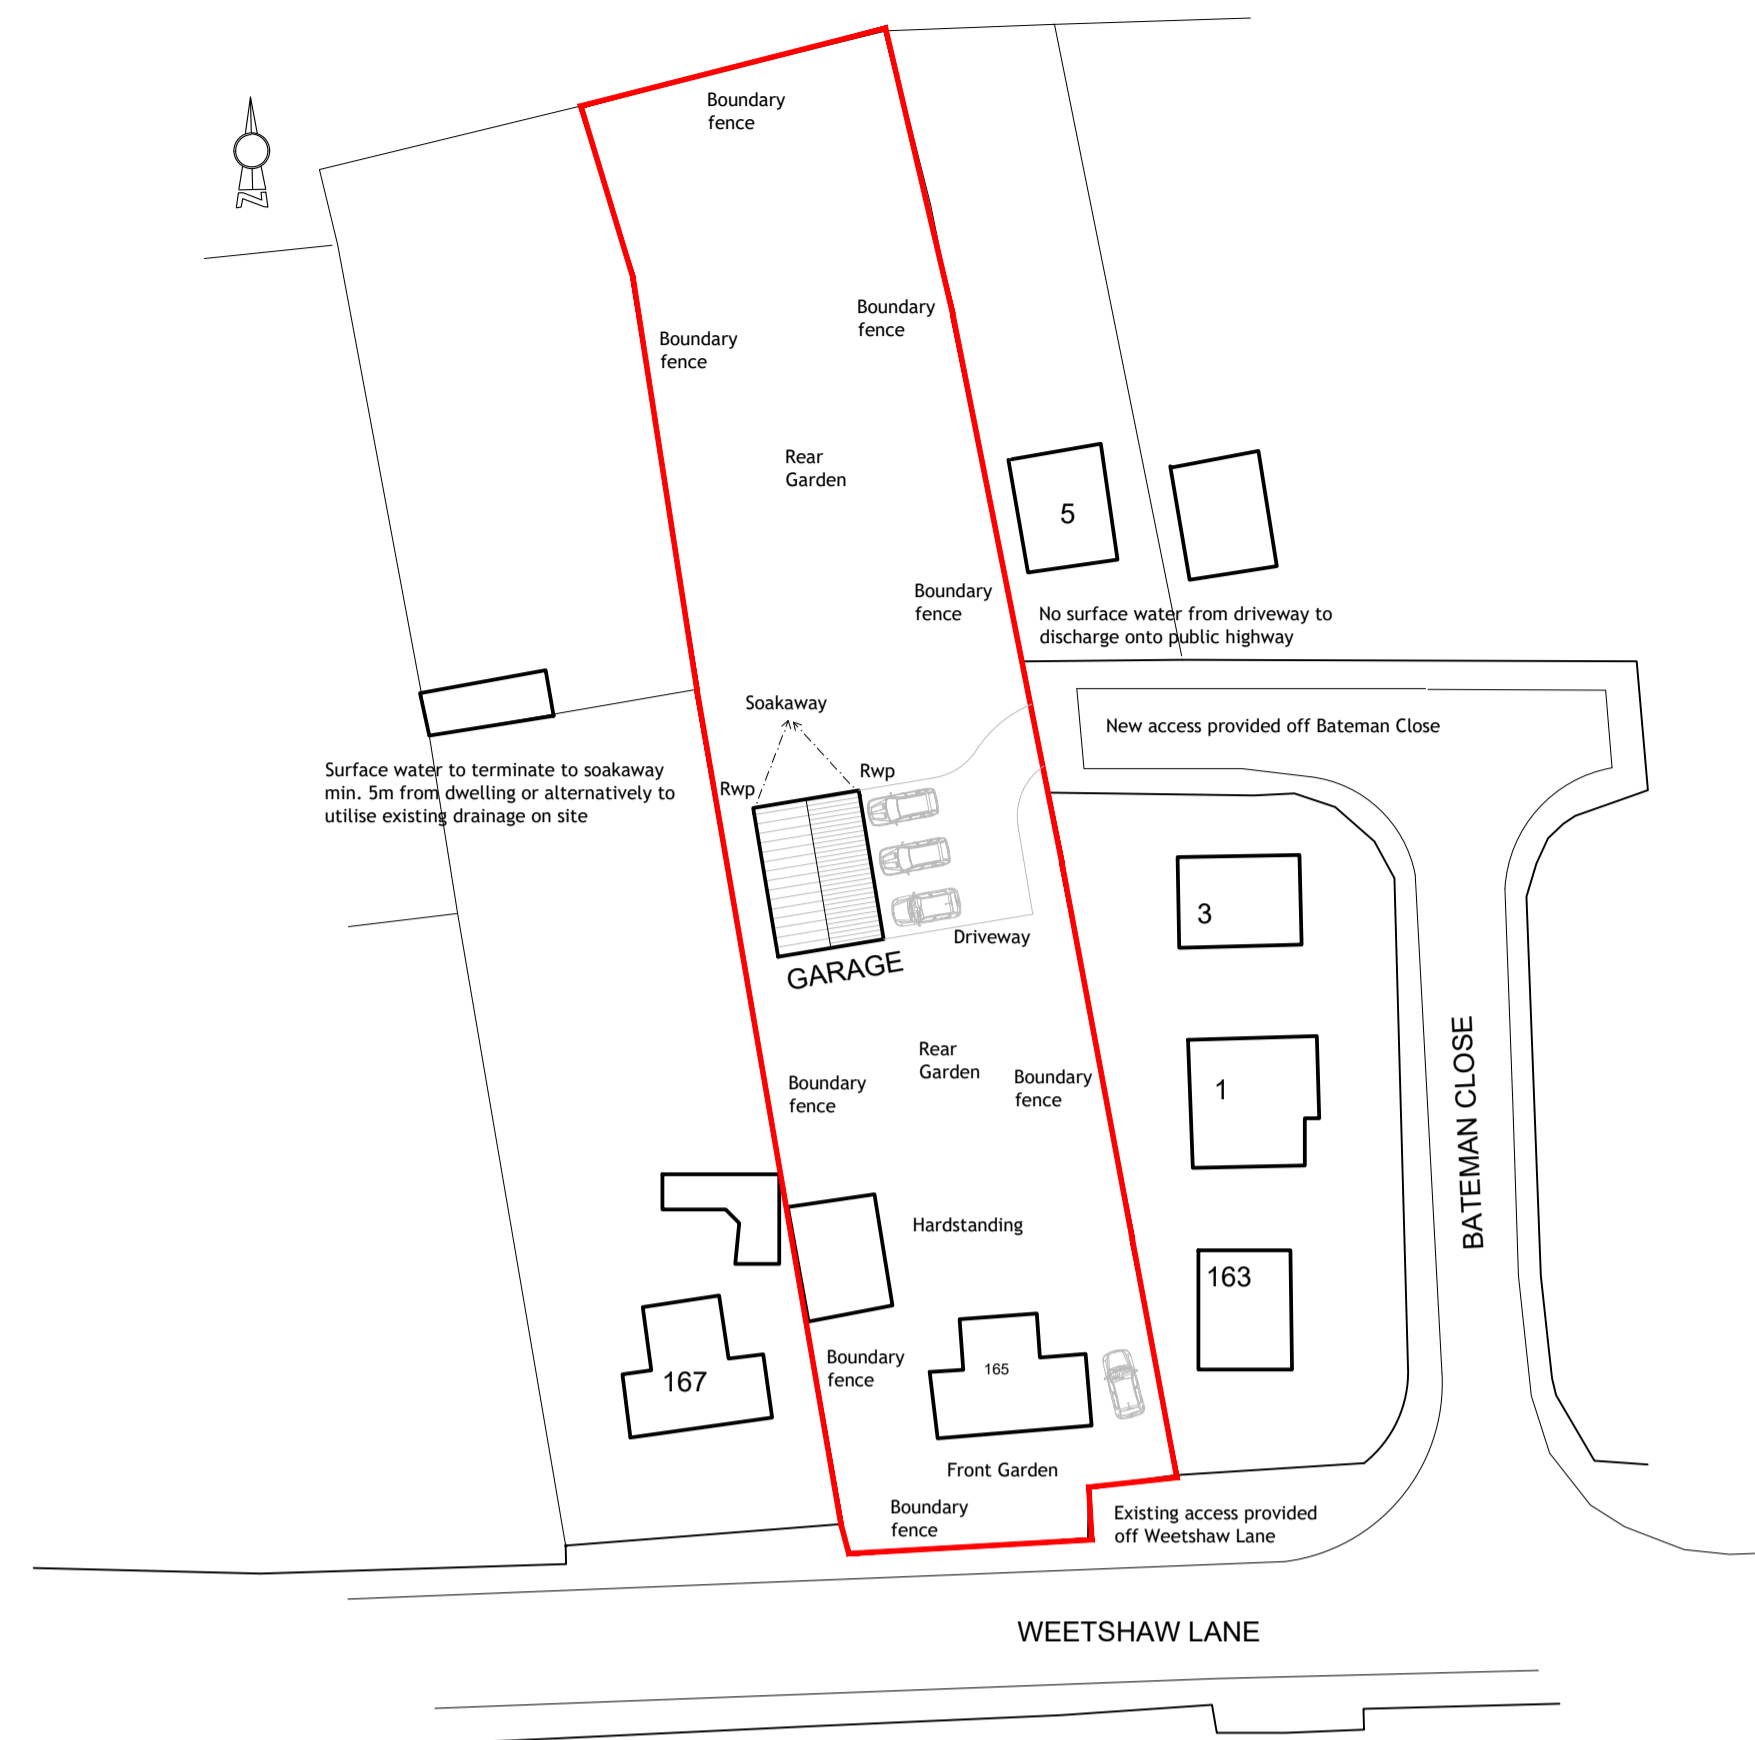

Proposed Site Plan 1:500

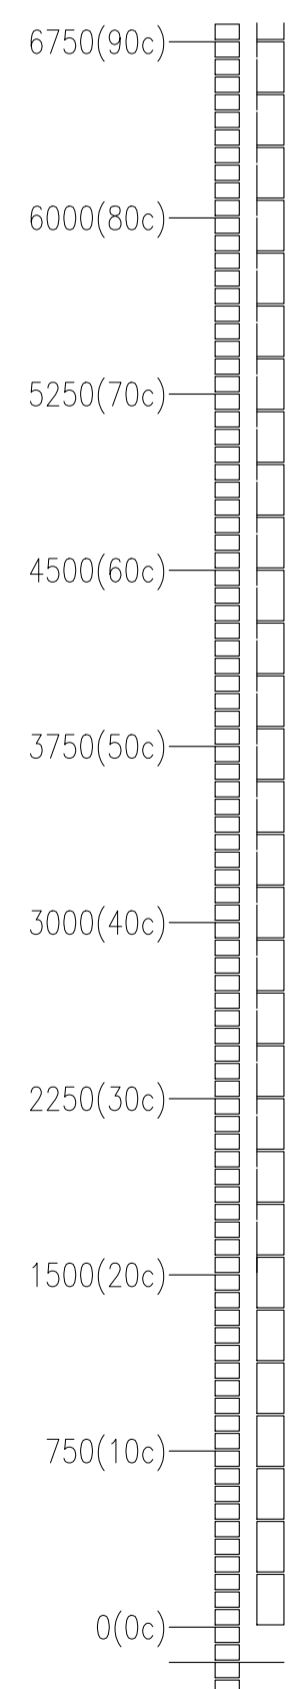

ALL ROOF TRUSSES TO BE DESIGNED, CONSTRUCTED, FIXED & BRACED IN ACCORDANCE WITH BS 5268 (PART 3)

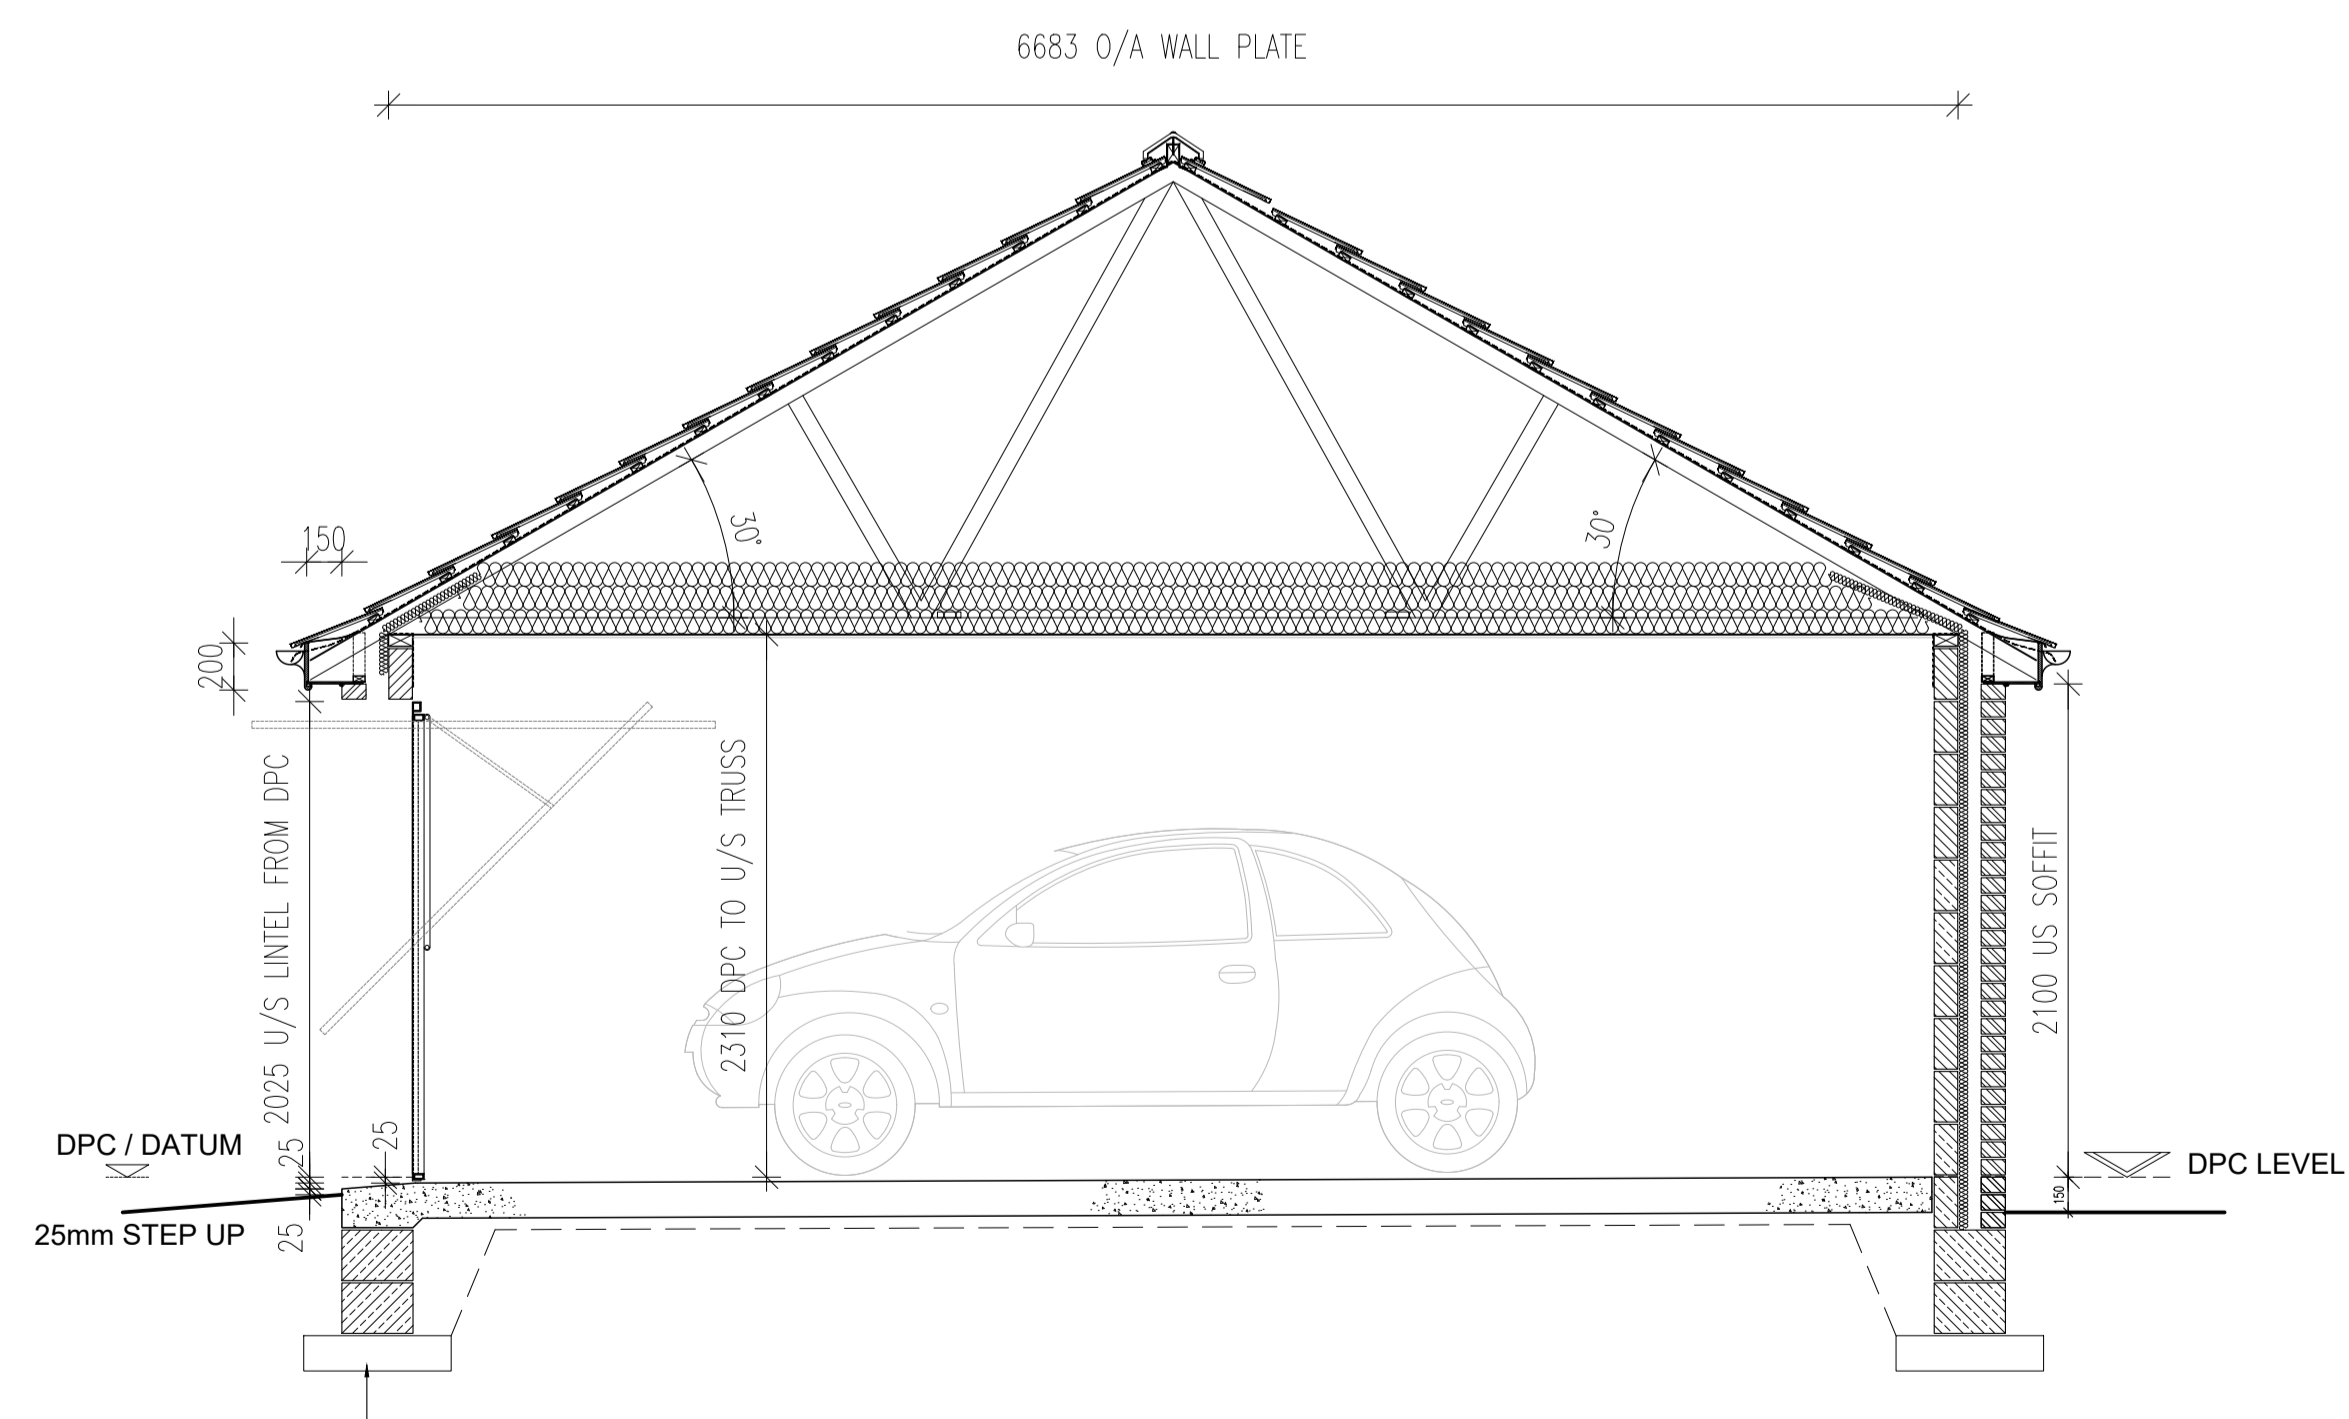

Section 1:50

Rev	Details	Date	By	Chk
B	Roof pitch amended to 30 degrees	15.05.16	h51	h51
A	Side door relocated slightly as requested by BC	11.05.16	h51	h51

Proposals 2 of 2

165 Weetshaw Lane Cudworth
Barnsley S72 8BL



Dwg No: H51/S72 8BL/002B Drawn: K.Ryan
Date: April 2016 Check: K.Ryan
Scale: 1:50 & 1:100 Copyright © Hive, Limited