

Notes:

PLANNING DRAWINGS, NOT TO BE USED FOR BUILDING REGULATIONS OR CONSTRUCTION PURPOSES
COPYRIGHT OF THIS DRAWING BELONGS TO DESIGNSPACE ARCHITECTS, STRICTLY NO COPYING, HIRING OR
LENDING WITHOUT AUTHORISATION

Revision: --

Revision List:


0 5m

Project/ Client: Pumphouse / Hill
Drawing Title: S&W Elevations - Proposed
Drawing Number: 2038/TP/007
Scale at A3: 1:100

Date: Dec 17



South Elevation

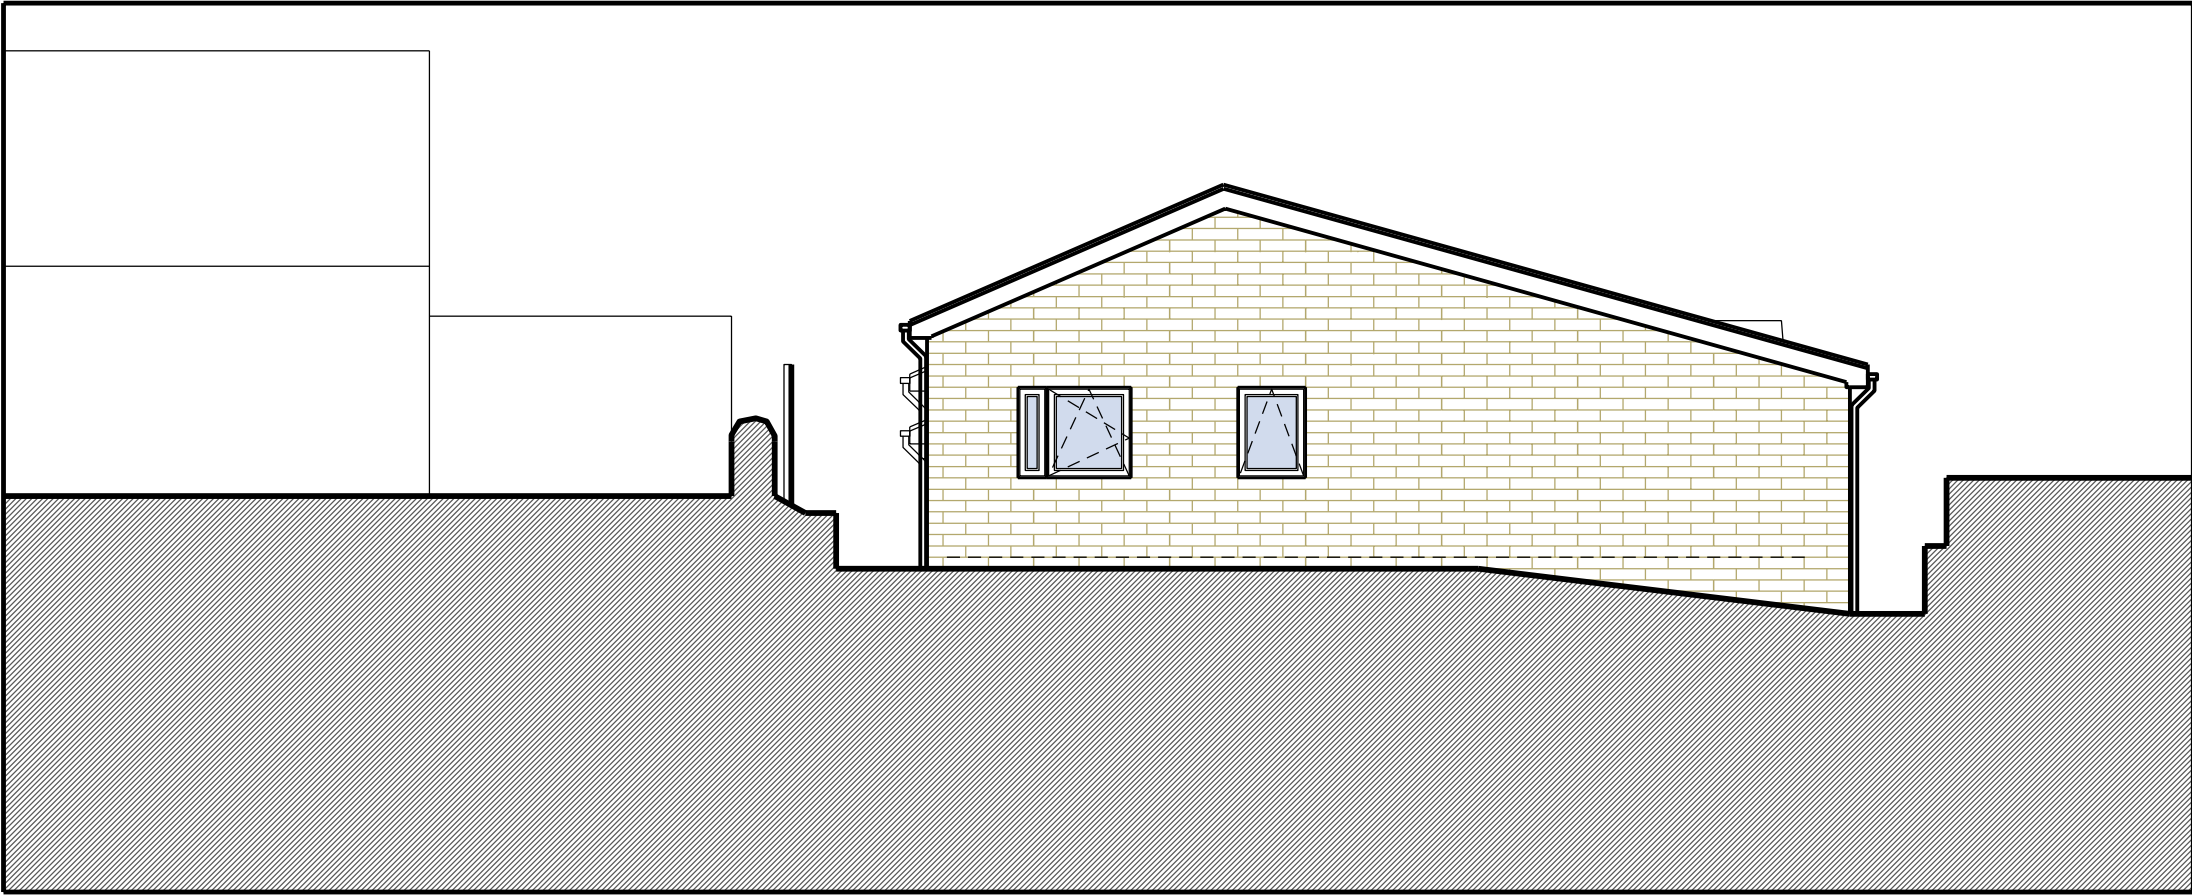

West Elevation