
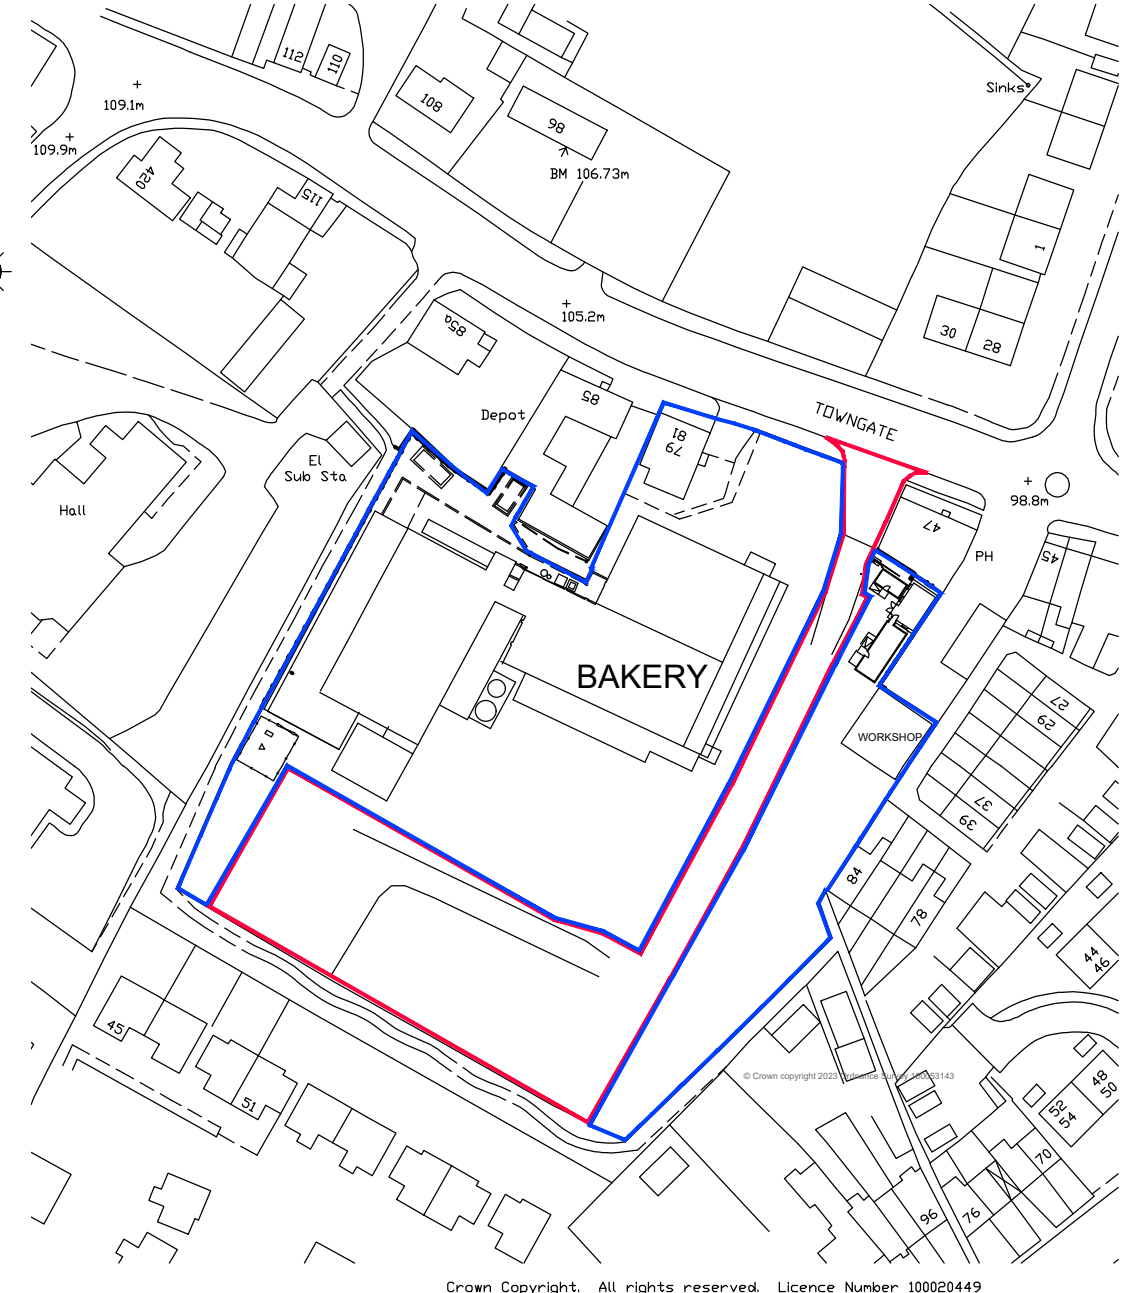


Station	Easting	Northing	Level
S1	432858.501	410016.716	100.430
S2	432858.436	410036.566	100.510
S3	432839.245	410036.449	101.173
S4	432859.533	410051.786	101.002
S5	432839.867	410057.642	102.498
S6	432803.179	410076.717	104.955
S7	432854.038	410001.758	100.125
S8	432837.832	409989.247	100.319
S9	432803.586	410006.762	101.027
S10	432834.743	409959.364	98.217
S11	432817.411	409948.853	97.980
S12	432774.758	409971.127	100.004
S13	432784.575	409991.830	100.722
S14	432765.710	410008.166	101.281
S15	432786.187	410048.328	104.233
S16	432801.971	410040.018	103.336
S17	432818.132	410032.076	102.769
S18	432825.351	410042.777	102.503

1:250 METRES 0 2 4 6 8 10

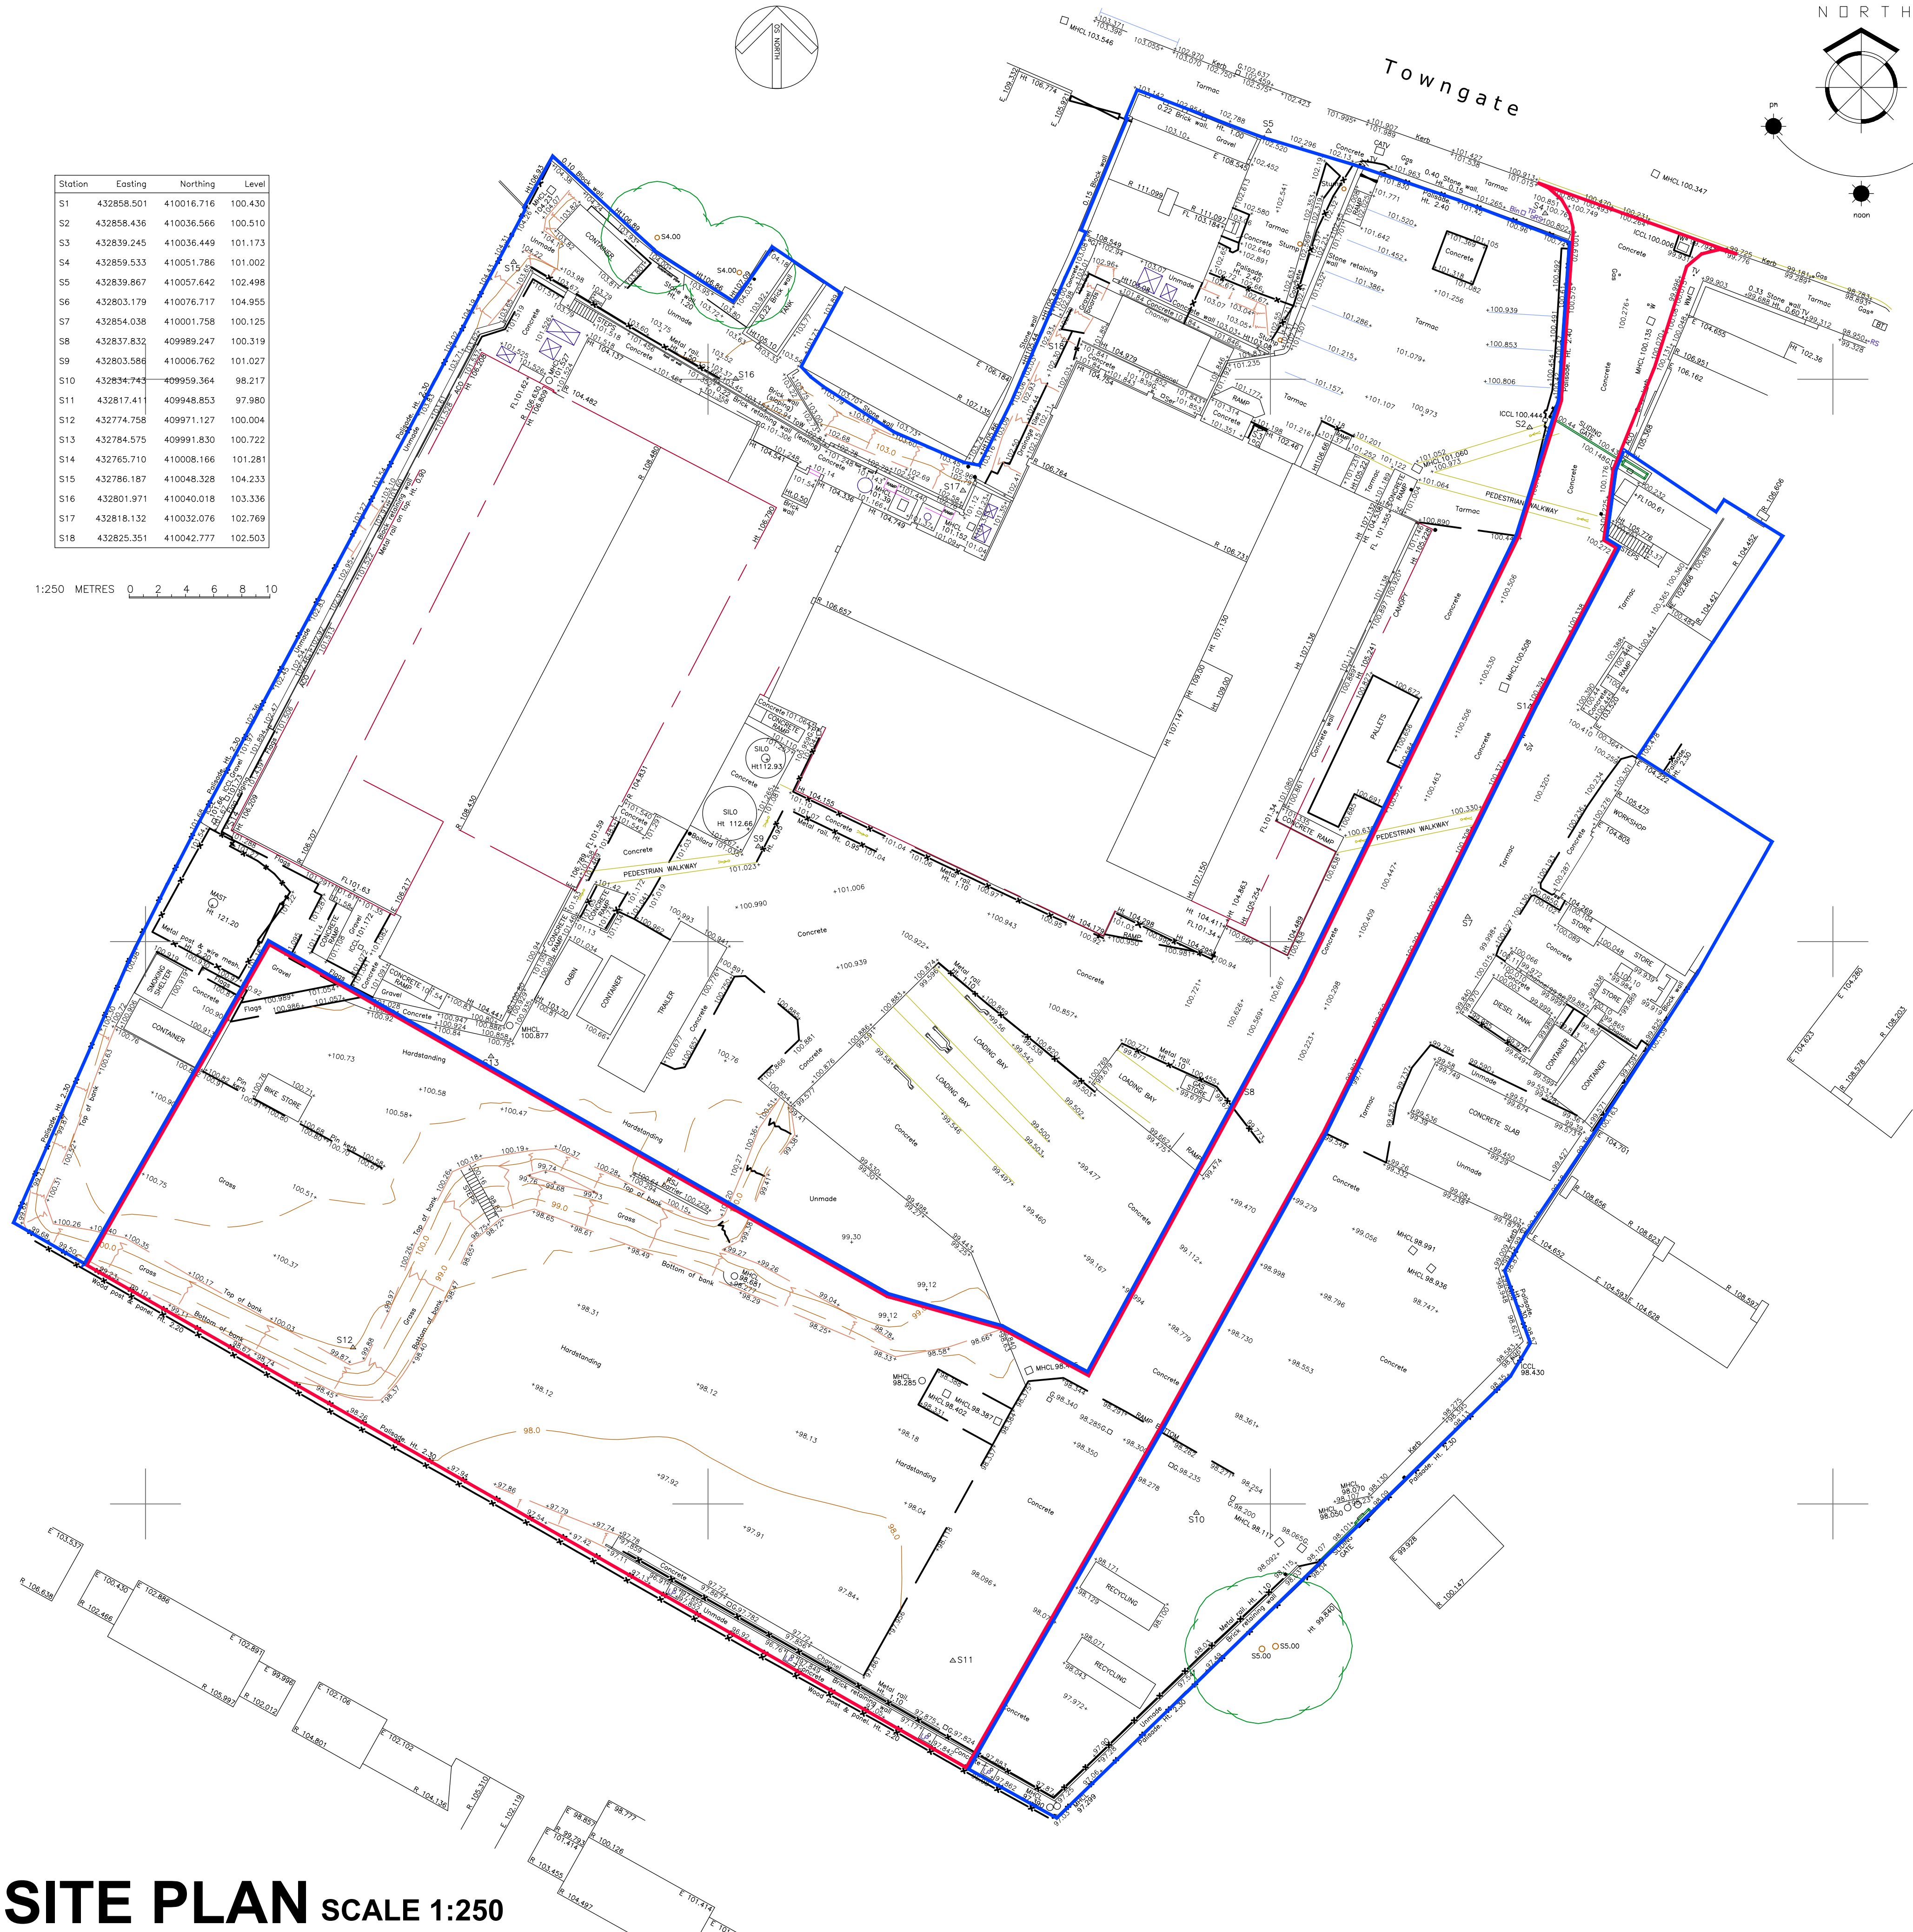

LOCATION PLAN
SCALE 1:1250

1. THIS DRAWING AND THE COPYRIGHTS AND PATENTS THEREIN ARE THE PROPERTY OF NYP ARCHITECTURAL LTD REGISTERED IN ENGLAND AND WALES NO. PENDING AND MAY BE USED OR REPRODUCED ONLY UNDER CONTRACT.
2. CONTRACTORS AND SUB-CONTRACTORS MUST CHECK AND AGREE ALL DIMENSIONS BEFORE PREPARING SHOP DRAWINGS OR COMMENCING WORK ON SITE
3. CONTRACTORS ARE RESPONSIBLE FOR INFORMING THE DESIGNER OF ANY DISCREPANCY DISCOVERED ON THIS DRAWING OR BETWEEN THIS DRAWING AND ANY OTHER RELATED DOCUMENT ISSUED UNDER THE STANDARD FORM OF CONTRACT IN RESPECT OF THE WORK.
4. WRITTEN DIMENSIONS ONLY ARE TO BE USED FROM THIS DRAWING. IF IN ANY DOUBT ASK FOR CLARIFICATION.

Revisions.		
Date	Suffix	Description
Notes.		



BBIC, INNOVATION WAY, BARNSELY, S75 1JL.
Tel: 01226 200989. E: scott@nypas.co.uk

Project.
**FOSTER BAKERY
TOWNGATE
MAPPLEWELL
BARNSELY
S75-6AS**

Drawing Title.
**SITE PLAN
AS EXISTING**

Client.
MR J. FOSTER

Date.
FEB 2026

Scale.
AS INDICATED

Ref.	Dwg. No.	Rev.
2026/21	01	A

SITE PLAN SCALE 1:250