

Notes:

PLANNING DRAWINGS, NOT TO BE USED FOR BUILDING REGULATIONS OR CONSTRUCTION PURPOSES

EXTENSION MATERIALS

WALLS - sandstone coloured render & feature stone wall to garden side, sandstone below DPC

ROOF - flat roof with aluminium coping

WINDOWS/ DOORS - timber/ aluminium

Revision: --

Revision List:




Project Name: 15 Hall Farm Grove


Drawing Title: Plans, Elevations - Proposed

Drawing Number: 2000/TP/003


Scale: 1:100@A3

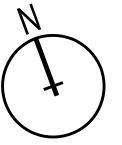


Date: May 11

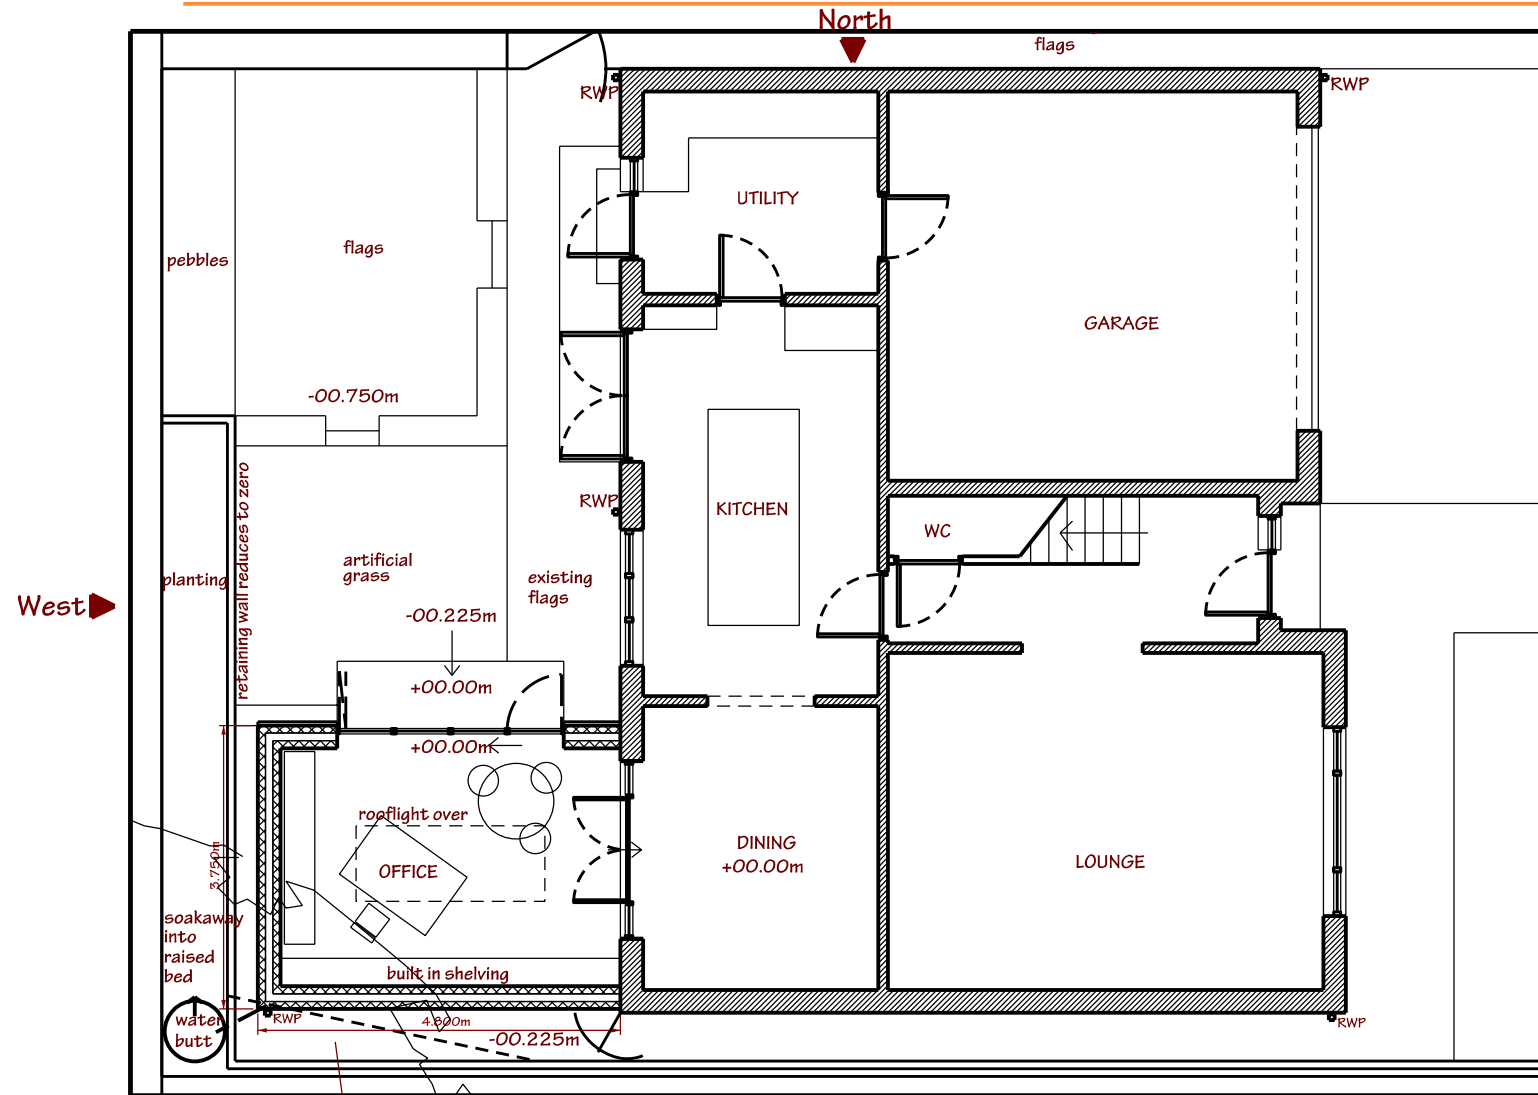


Ground Floor Plan - Proposed

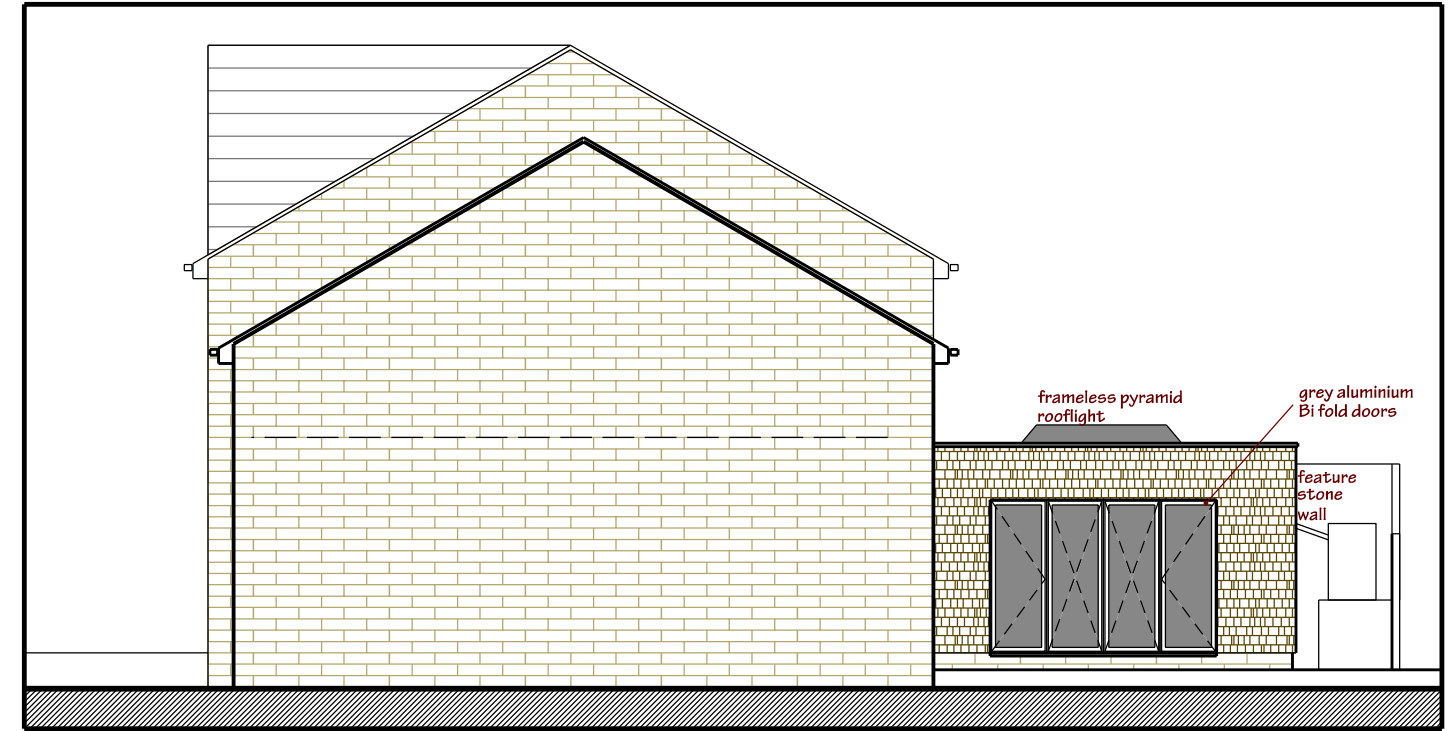

North Elevation - Proposed

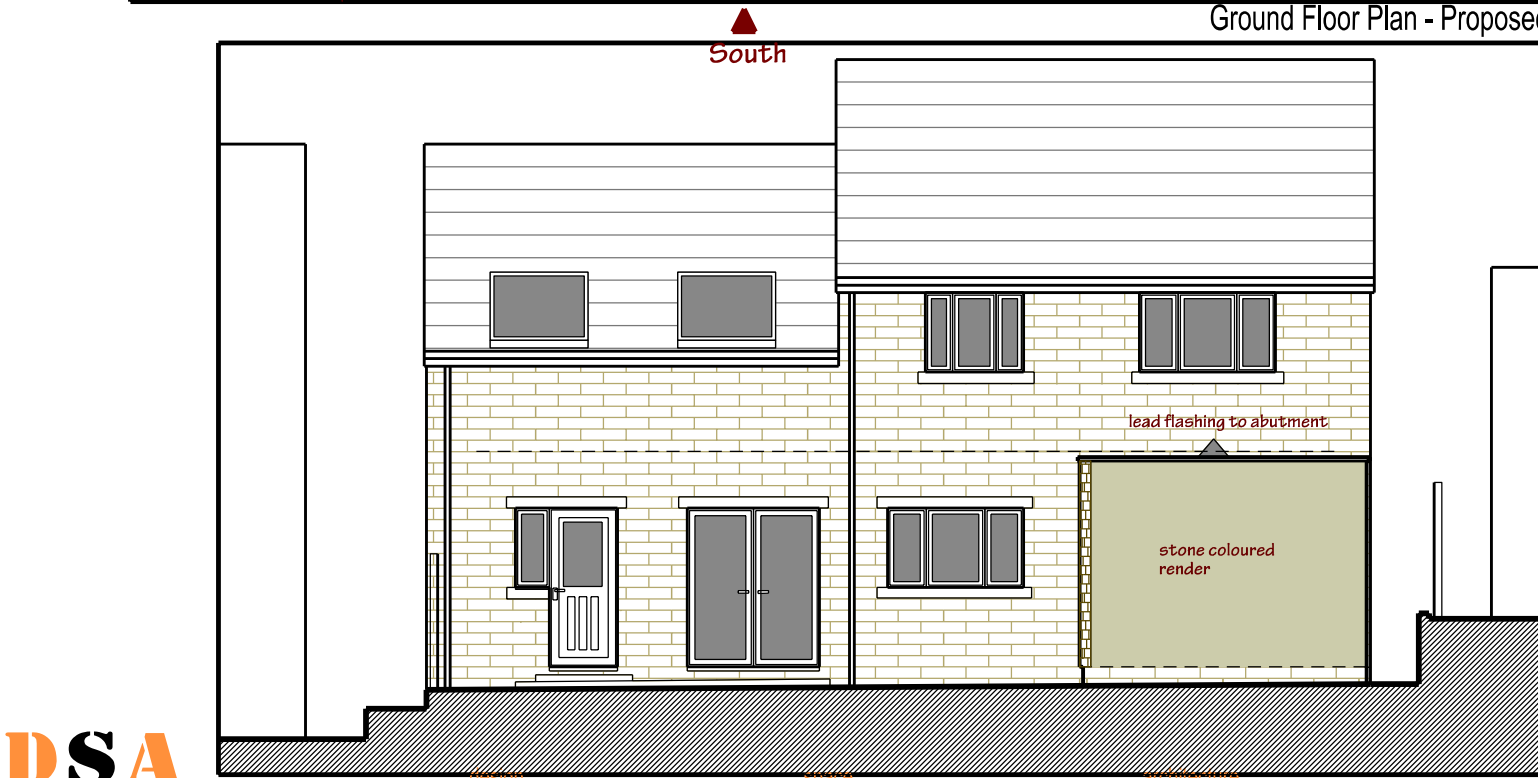

West Elevation - Proposed

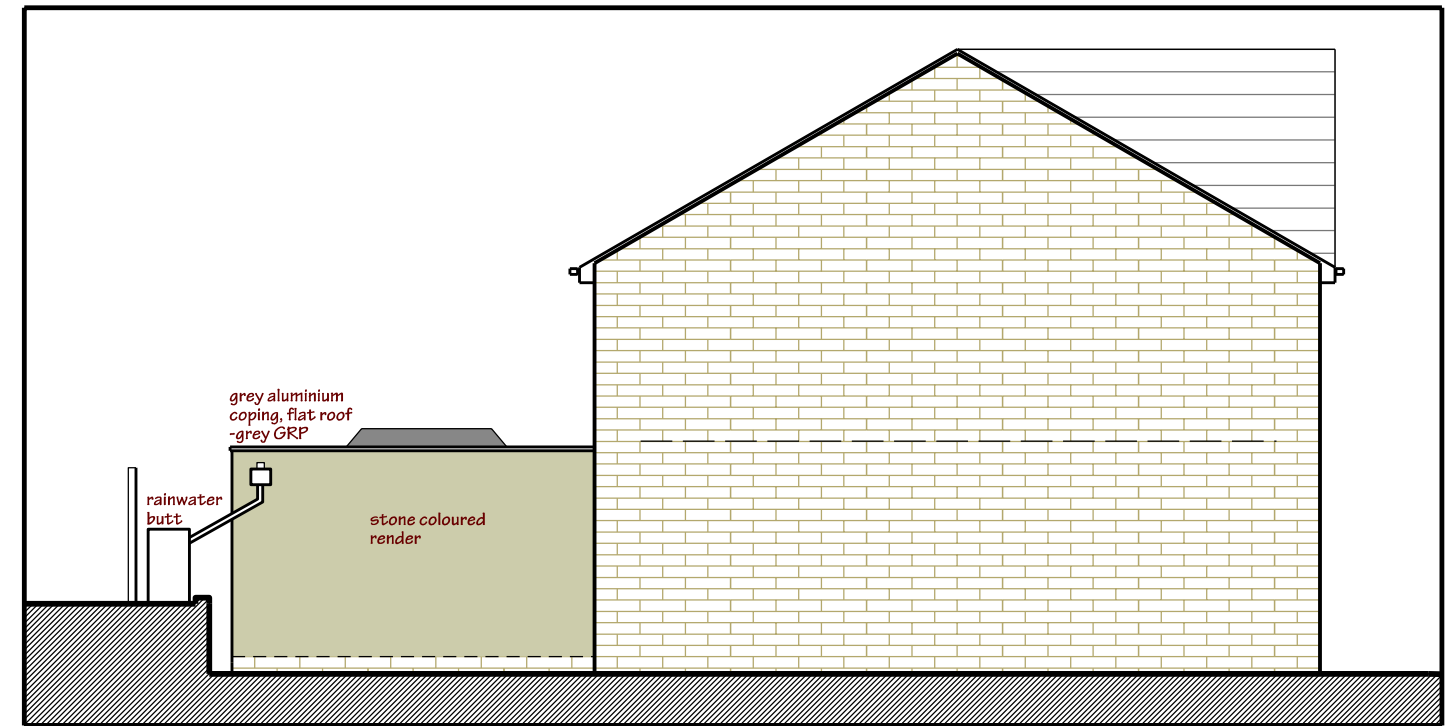

South Elevation - Proposed