



PROPOSED FIRST FLOOR PLAN

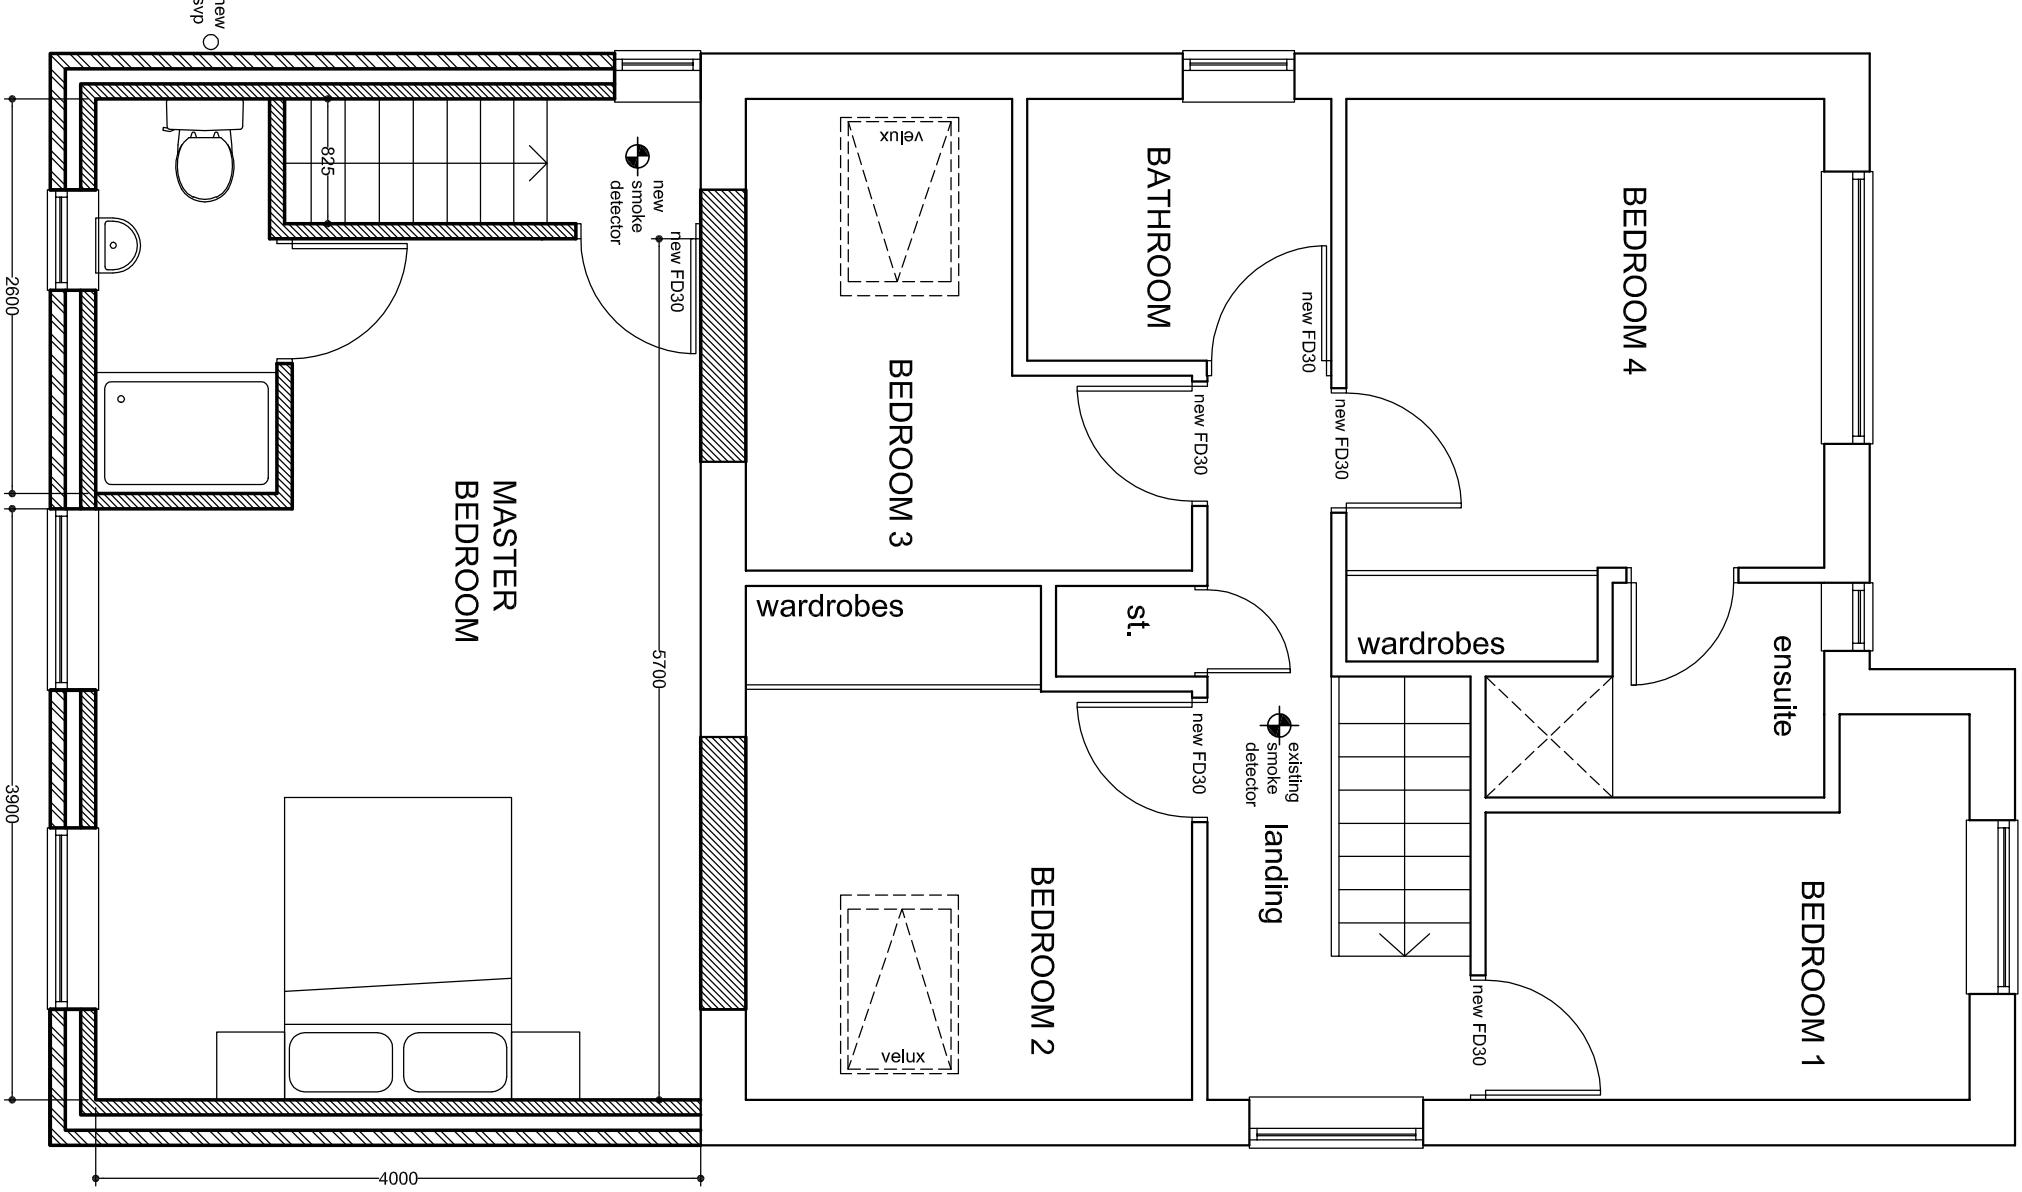

PROPOSED GROUND FLOOR PLAN

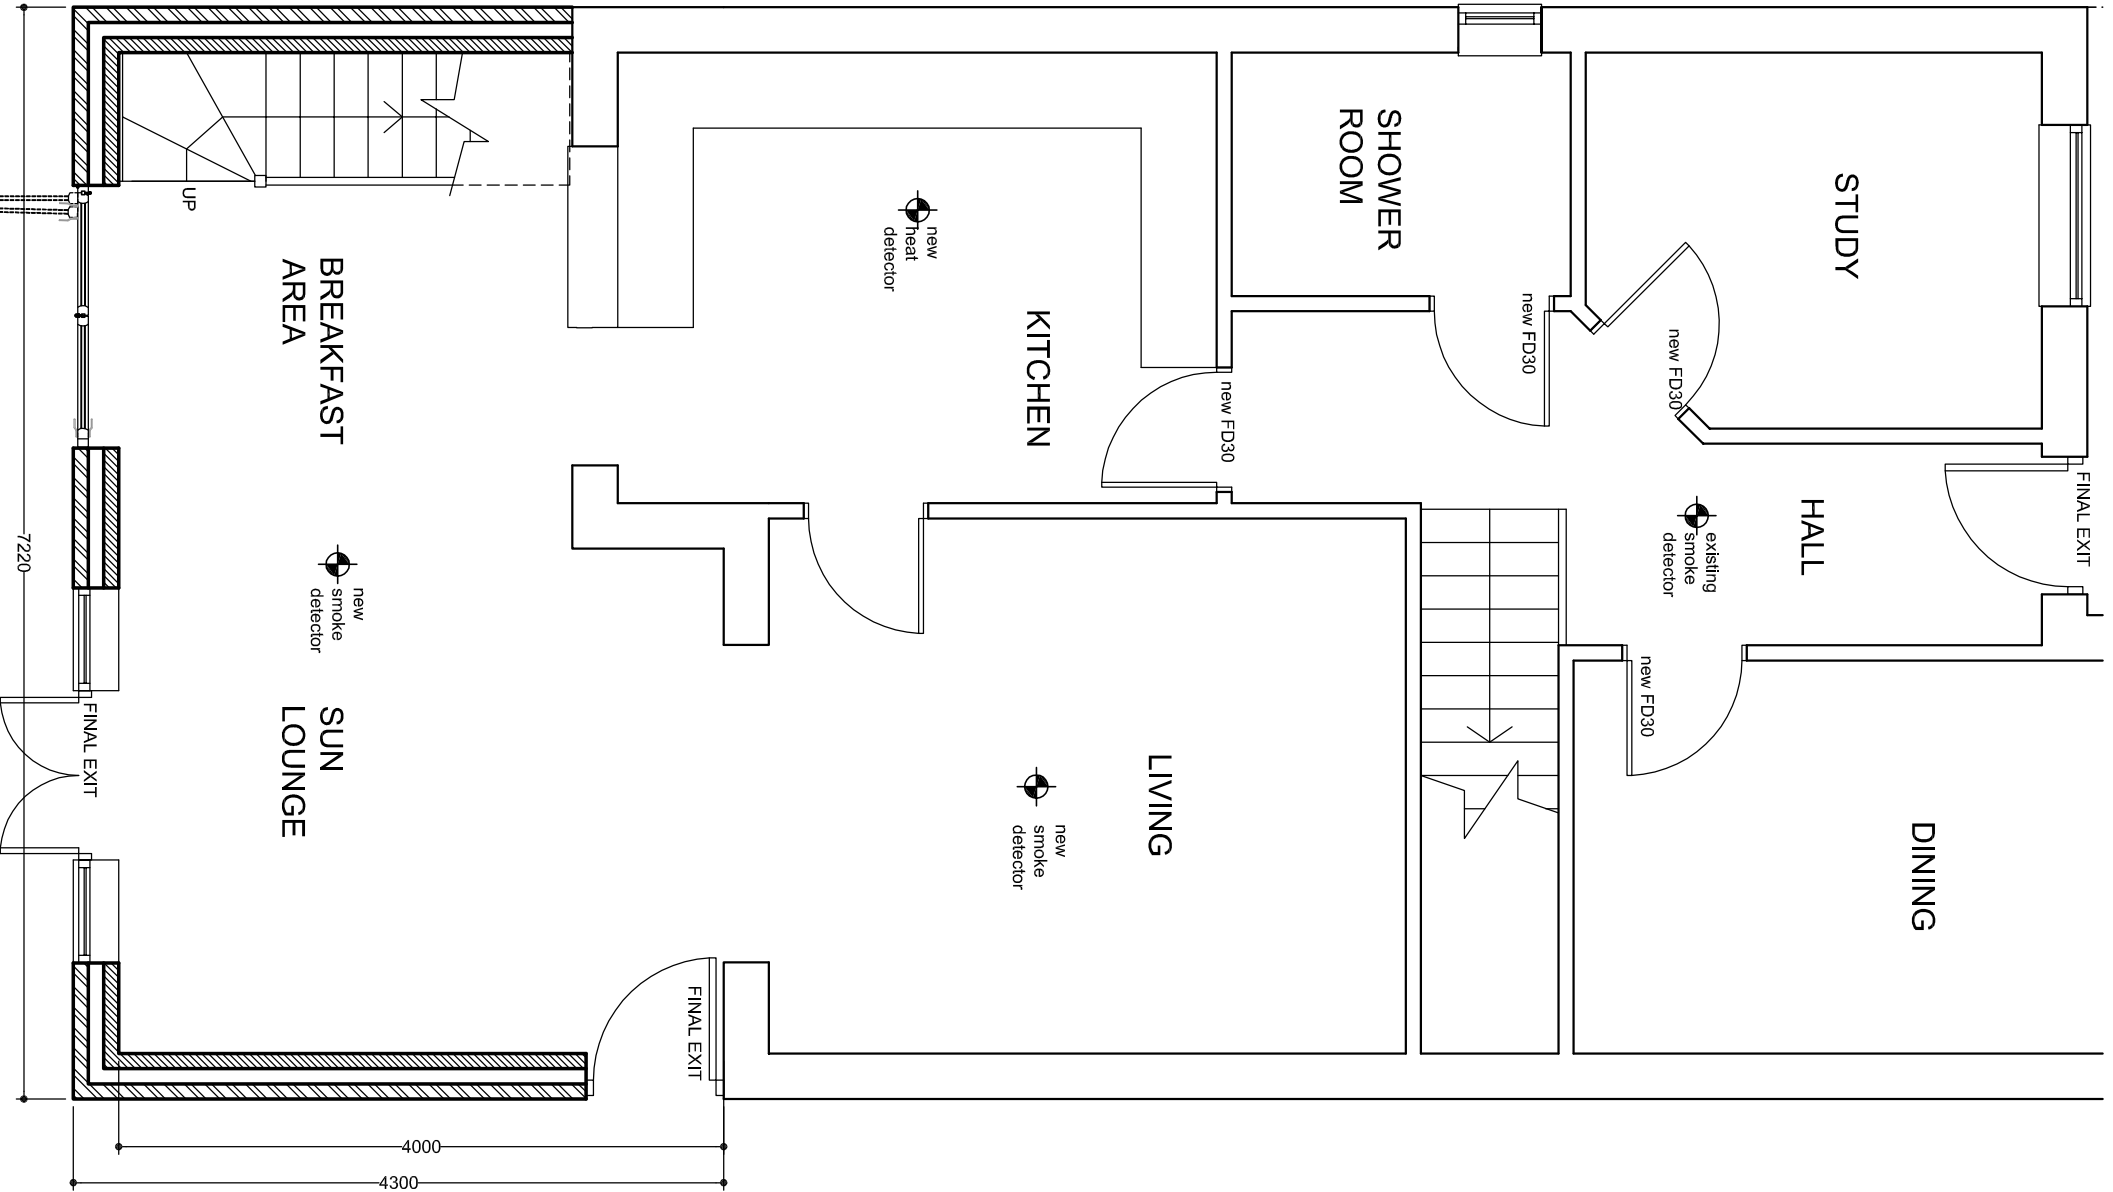

30 Rosegreave, Goldthorpe, S63 9GG
 PROPOSED TWO STOREY REAR EXTENSION
 sheet 2 - PROPOSED FLOOR PLANS
 Date: Jan 2013 Scale: 1:50@A3