

PLEASE NOTE:


PRELIMINARY OUTLINE DRAWINGS ARE FOR VISUAL PURPOSES ONLY.
PRIOR TO ORDER AND COMPLETION OF WORKING DRAWINGS FOR CLIENT
APPROVAL, THEREFORE MEASUREMENTS AND JOINERY DETAILS ARE
SUBJECT TO CHANGE.




Primary Elevation



FRONT Elevation (PART)

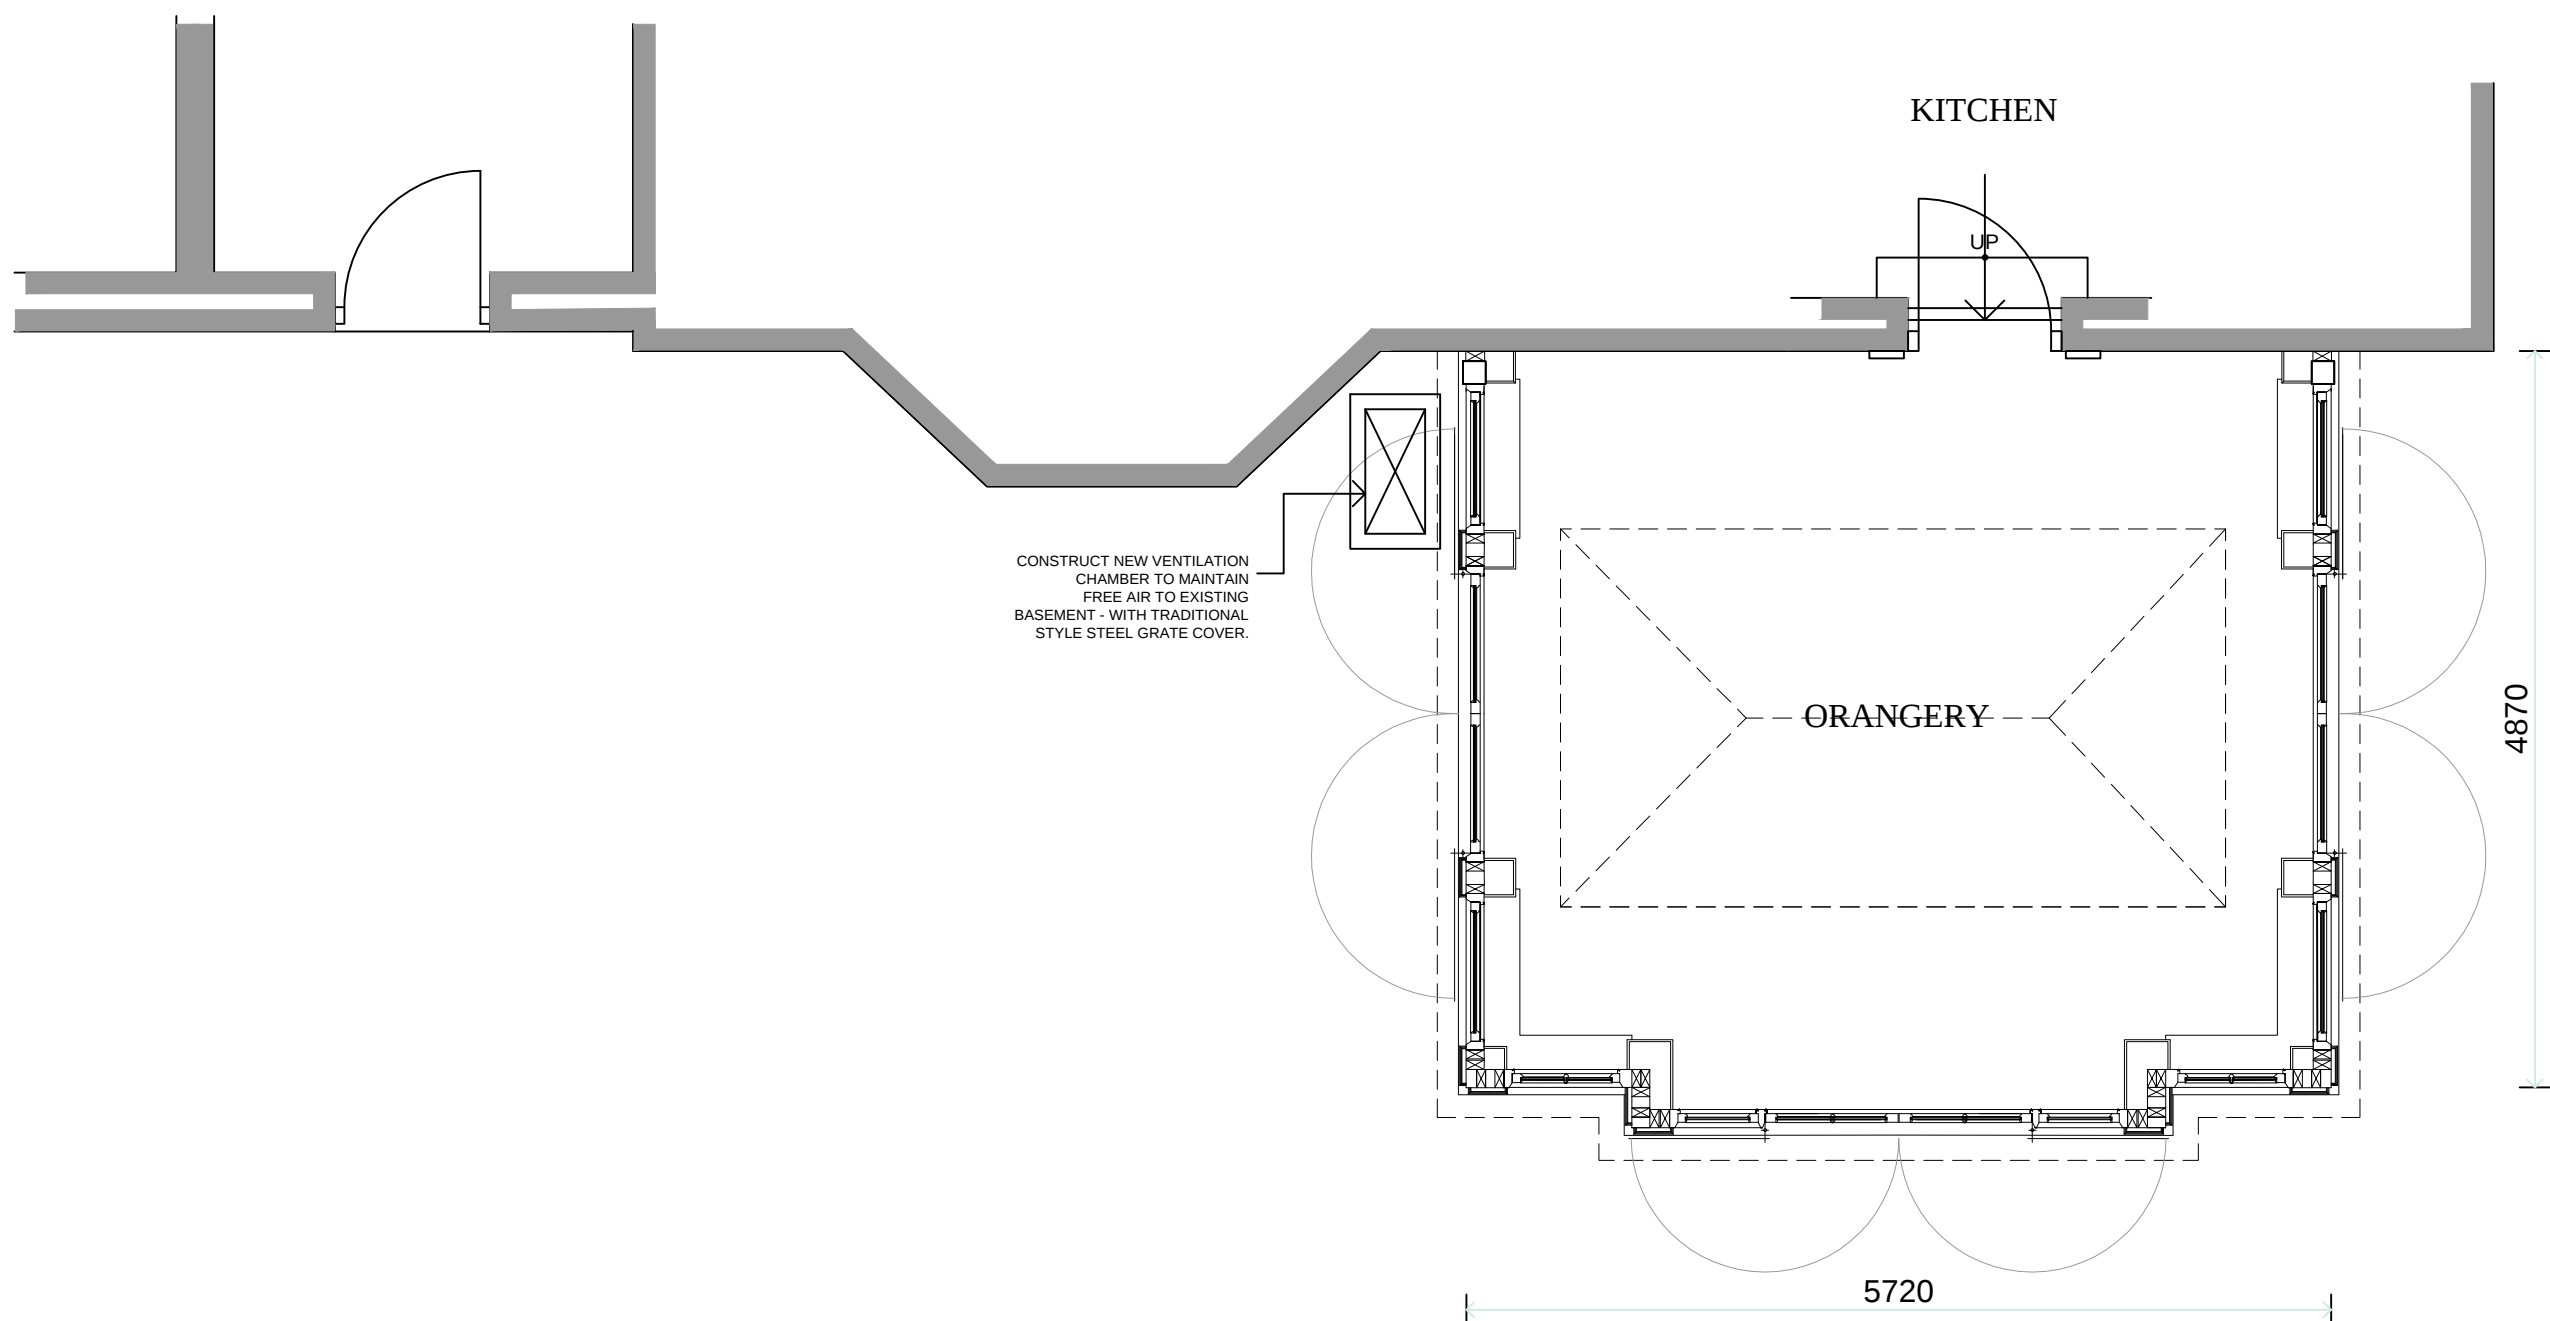

Frame Plan

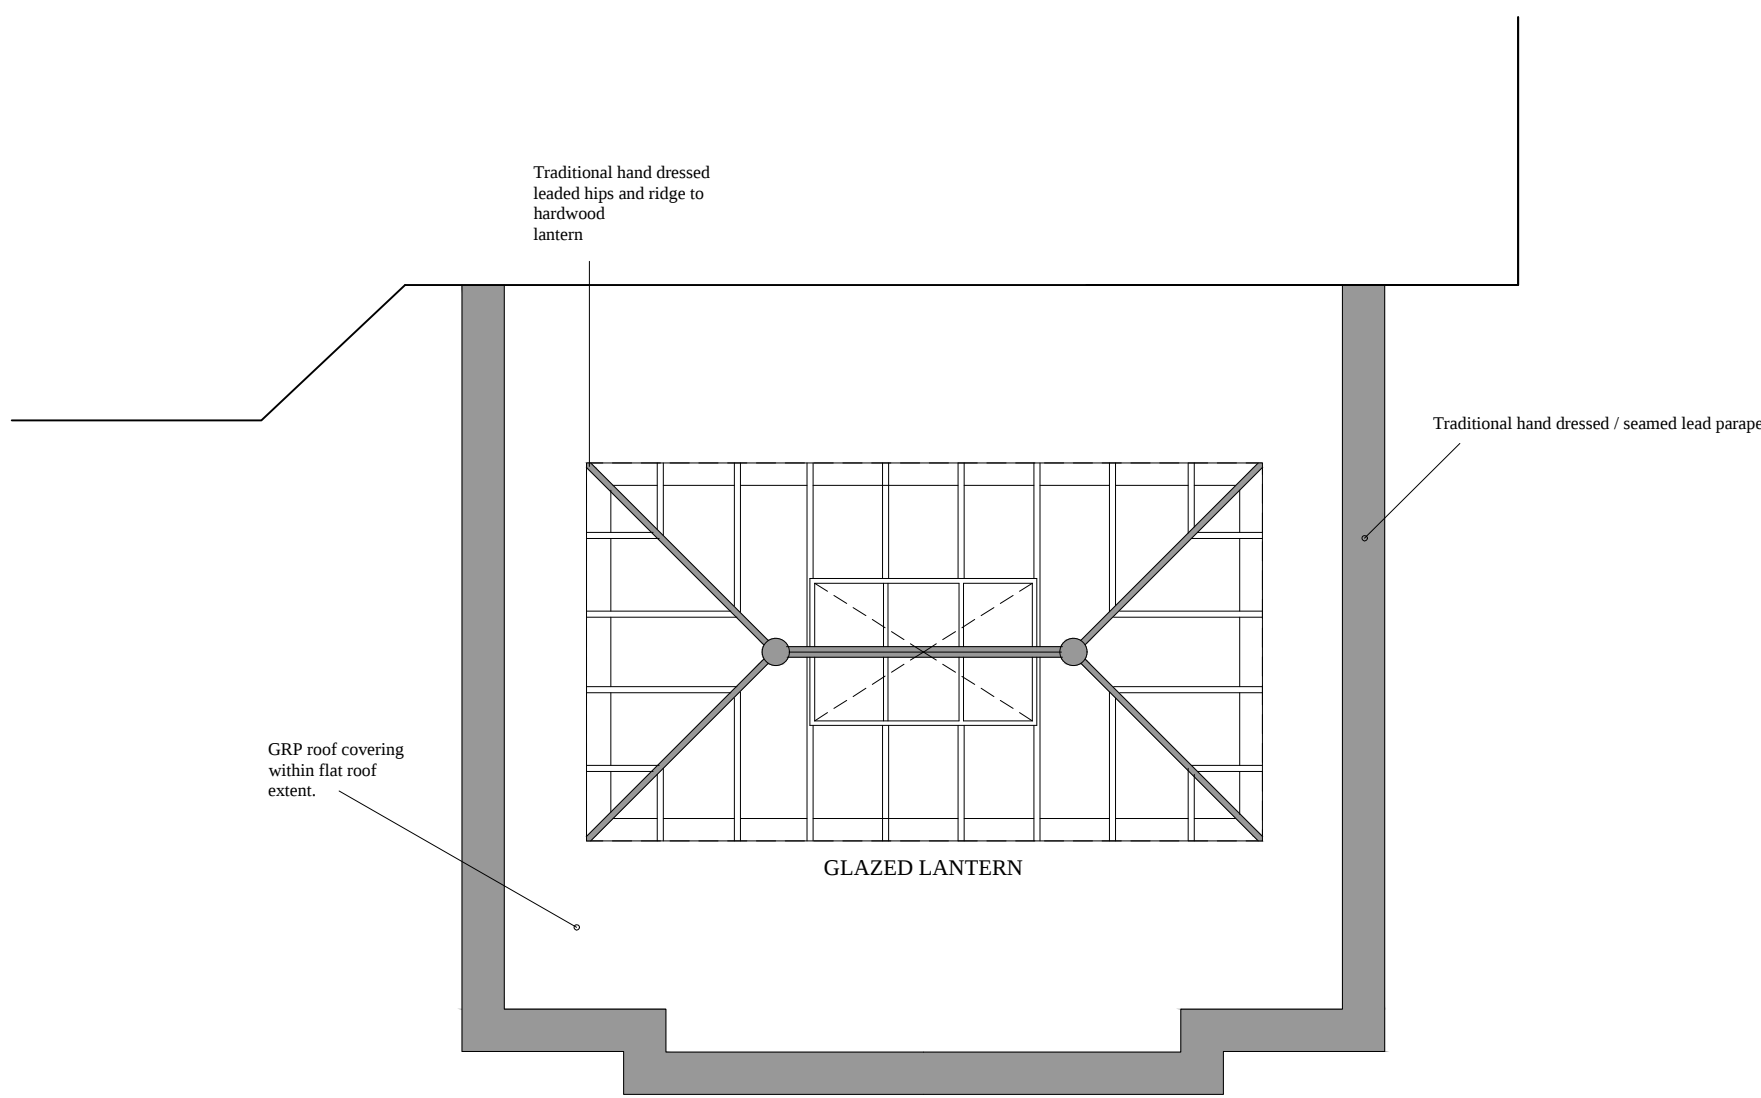

Roof Plan

Revision	Note	Date	Initials

REBATE
Conservatories • Orangeries • Garden Rooms

PROJECT
PROPOSED ORANGERY

RED HOUSE
6 CHURCH STREET
CAWTHORNE
BARNSELY. S75 4HP.

TITLE
DETAILS AS PROPOSED

CLIENT
MR J-P MARSDEN.

Status
PLANNING

Date: 10.01.21	Drawn: MH	Scale: 1:50@A1	DRG No: 100.603.1	Rev.
----------------	-----------	----------------	-------------------	------