

Notes

Do not scale from this drawing. If in need of further detail, refer back to the Technical Department.



SIDE ELEVATION


351 - end terrace type and will be attached to a variety of others unit types, refer to site layout




FRONT ELEVATION




REAR ELEVATION

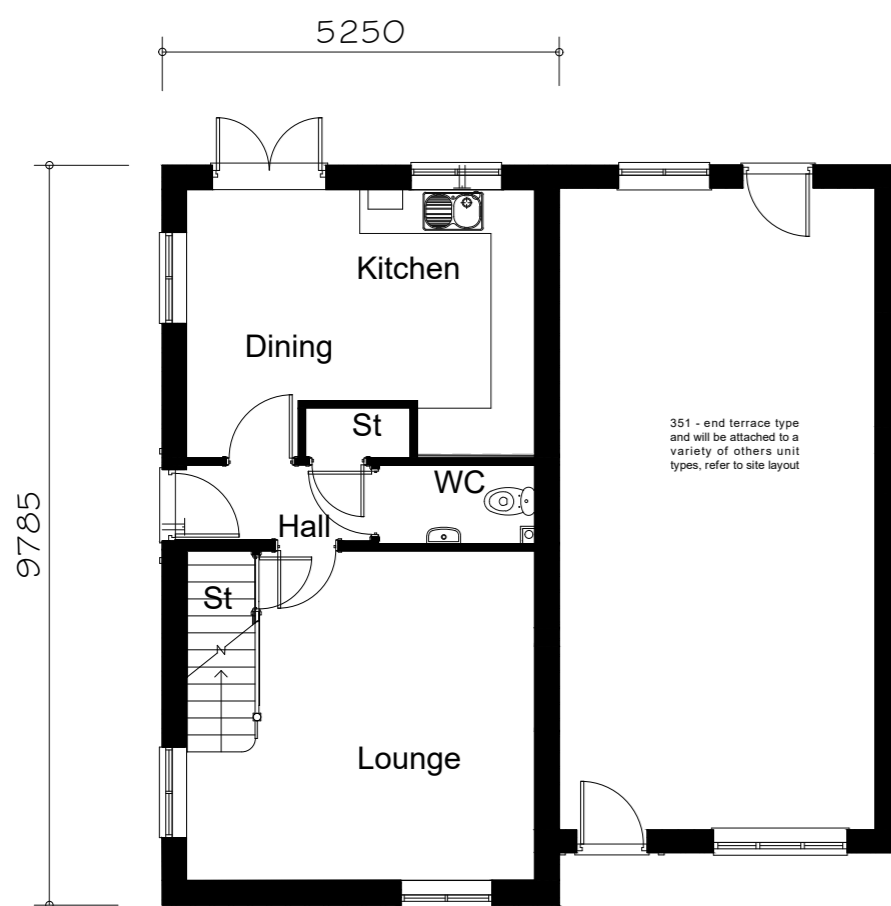

GROUND FLOOR PLAN

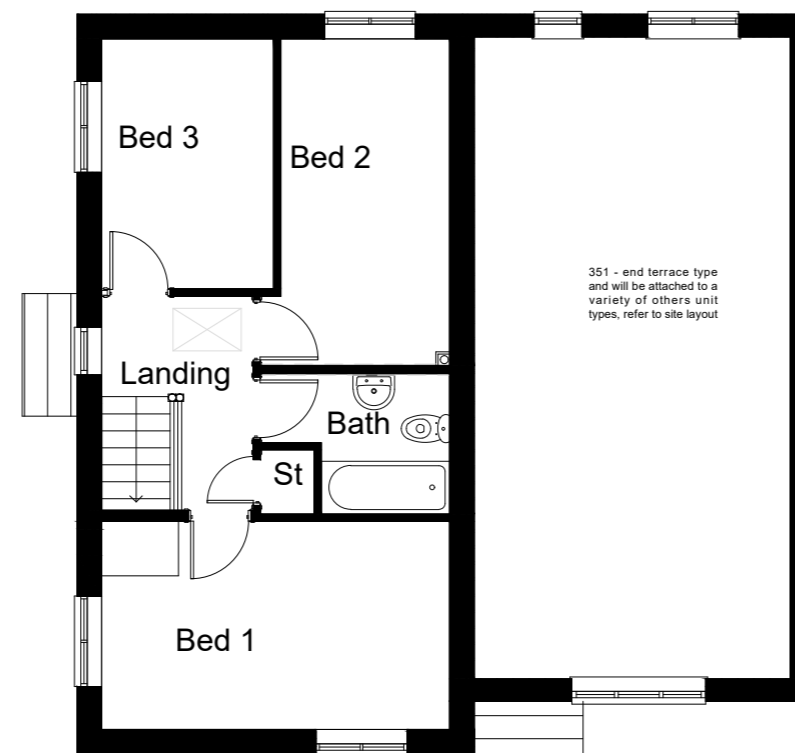

FIRST FLOOR PLAN

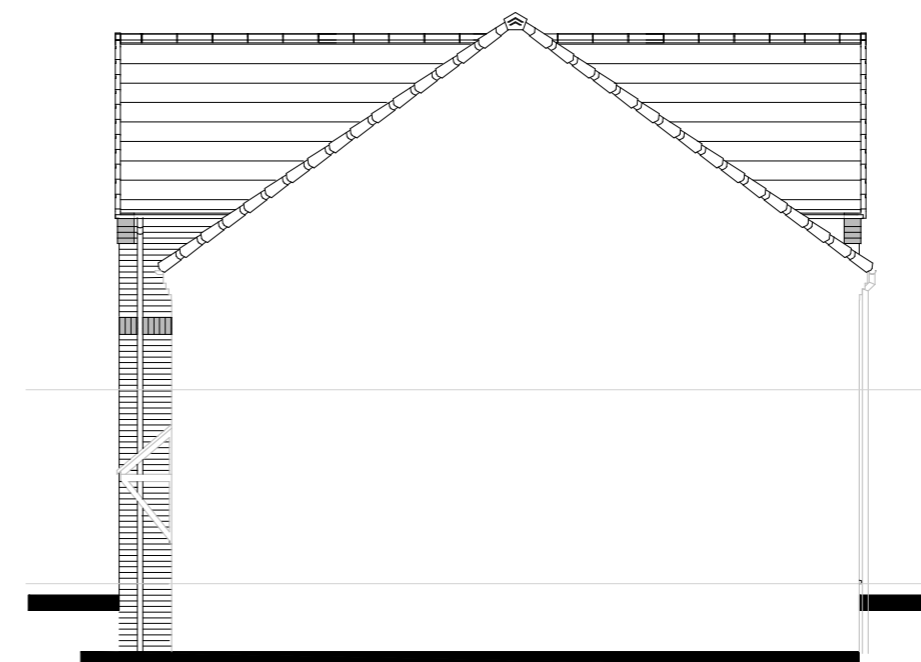

SIDE ELEVATION

FLOOR AREA
84.04m², 904ft²



C01	Issued for construction	27.05.21
P01	Initial issue	22.04.21
Rev.	Comments	Date

gleeson

Gleeson Homes (Head Office)
Unit 5, Europa Court | Sheffield Business Park | Sheffield |
South Yorkshire | S9 1XE

01142 612900

www.gleesonhomes.co.uk

Project:
**351 House Type
Rural**

Title:
Planning Drawing

Scale: 1:100 @ A2	Date: 22.04.21	Drawn: OS	Checked: GE
-----------------------------	--------------------------	---------------------	-----------------------

Drawing No: 21-351-R-0001	Revision: C01
-------------------------------------	-------------------------