




West Elevation
(side)

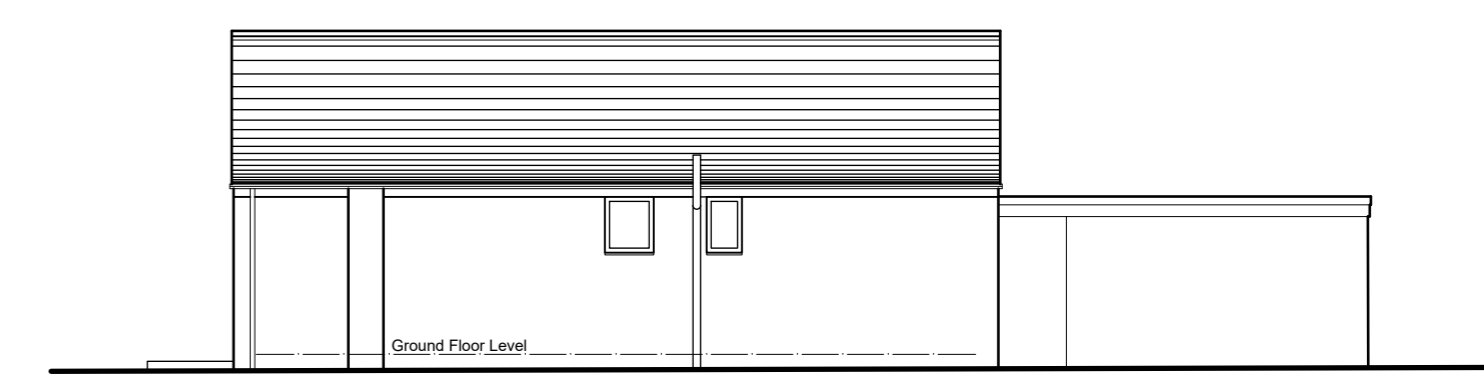



North Elevation
(rear)

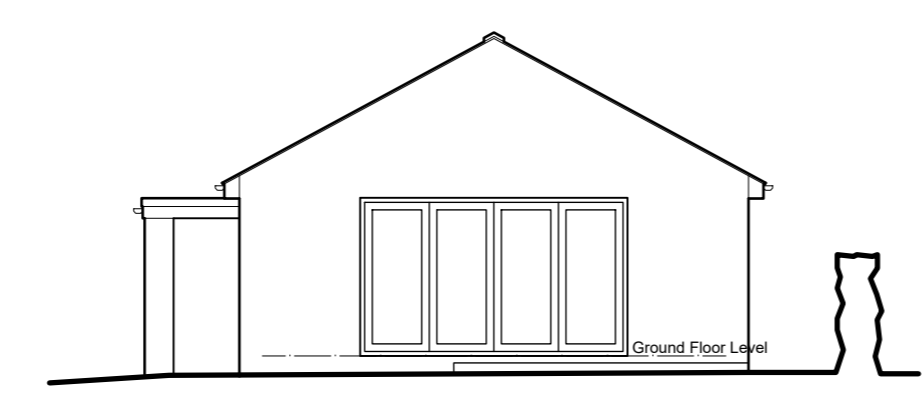

East Elevation
(side)

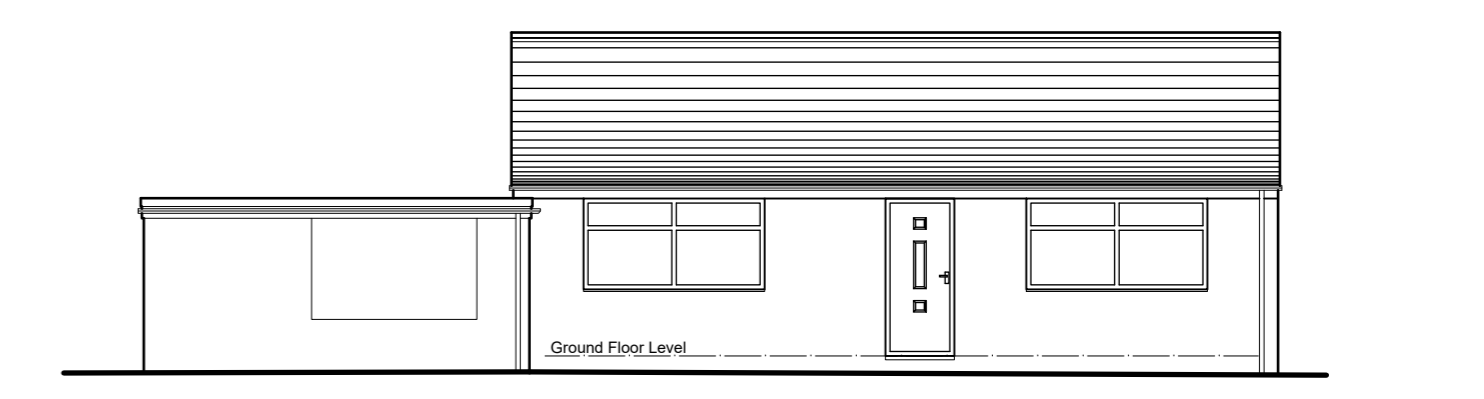

South Elevation
(front)

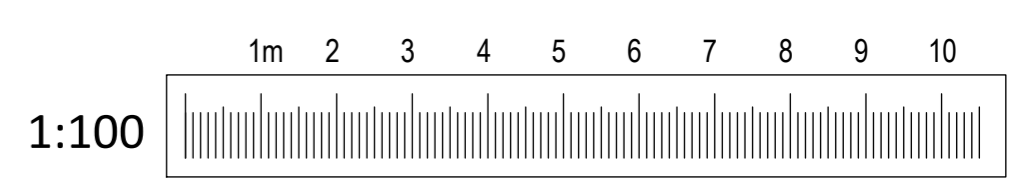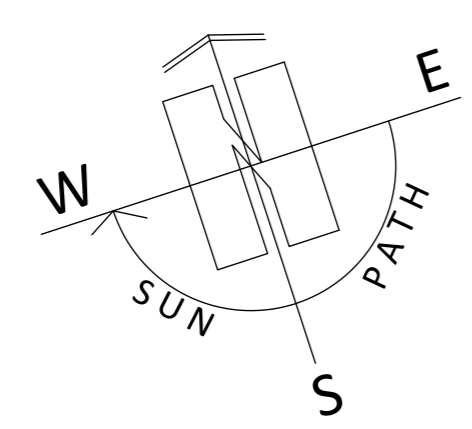

PAUL MATTHEWS ARCHITECTURAL Ltd

ARCHITECTURE | PLANNING | DESIGN

Malkin Farm
Brow Lane
Holmfirth
HD9 2RJ
07946872499
paul@paulmatthewsarchitectural.co.uk
www.paulmatthewsarchitectural.co.uk

Company Registration Number: 09898149 - Company Registered in England and Wales

Project
Erection of Extensions and Alterations at Gravels Farm Bungalow, Gravels Farm, Sheffield S36 9AW.
Client

Emily Askey
Drawing Title/Issue

General Arrangement as Existing

scale	date	sheet size	dwg. no.
1:100	03/2026	A2	26/1321/03a